


# OVERHEAD SIGN STRUCTURE



I-57 NB - MM 226.45

STRUCTURE NO.

5 S 010 1057 R226.45

 

SITE PLAN / CONDUIT & CABLE LAYOUT

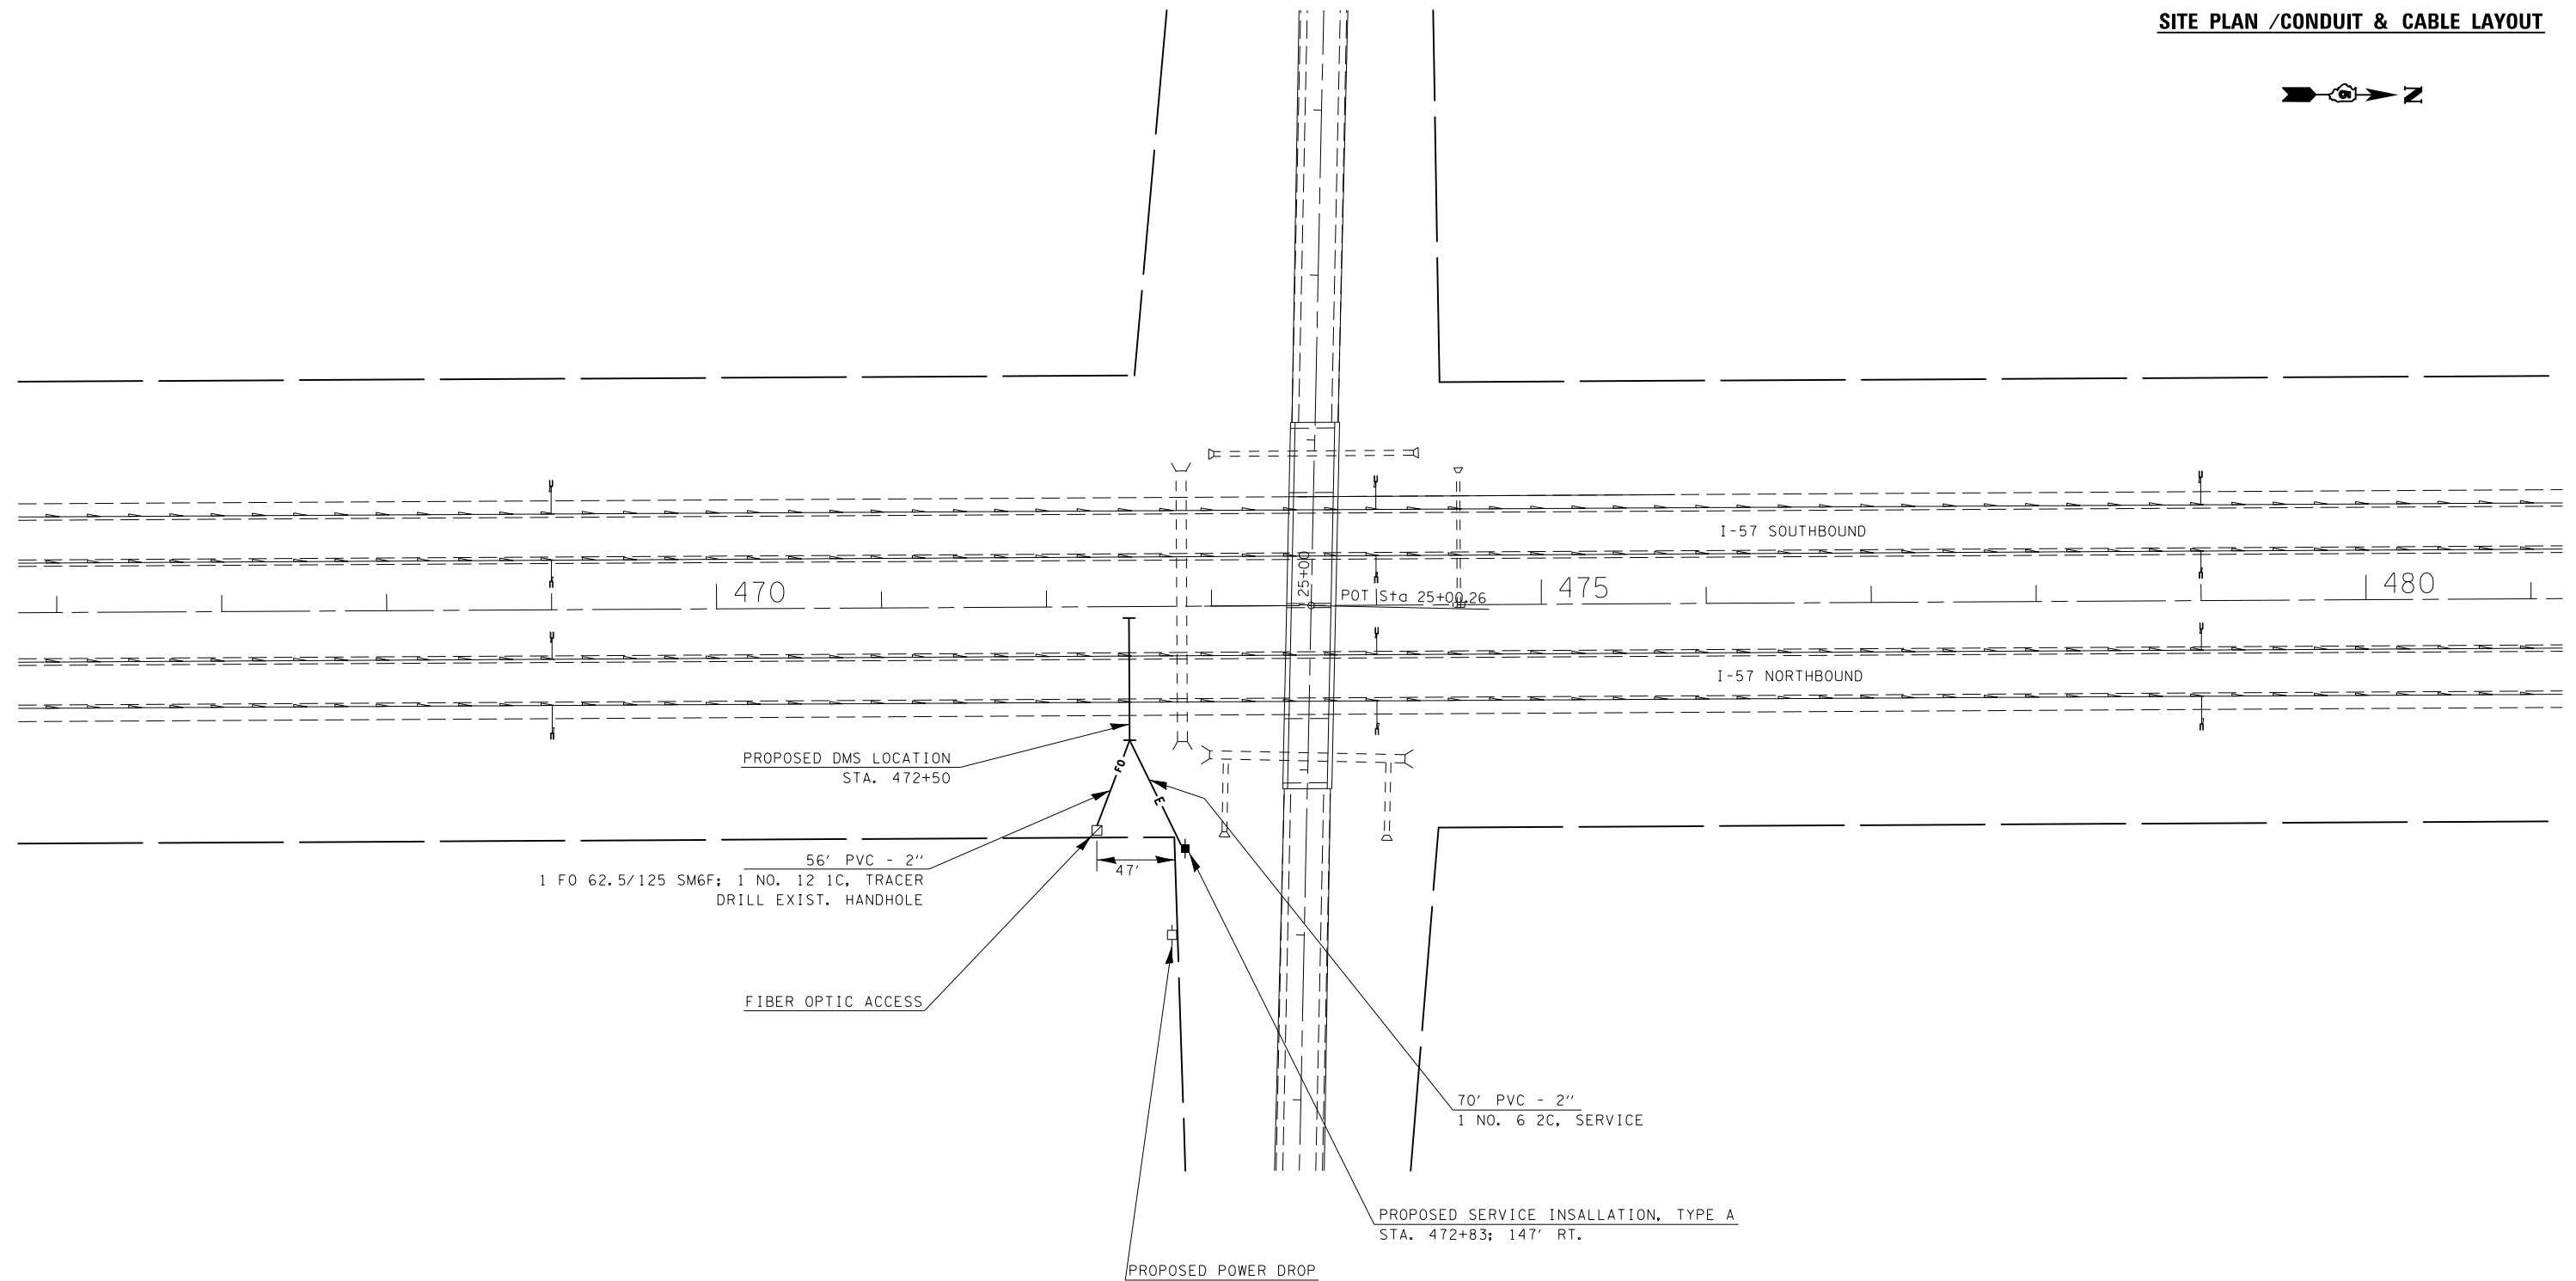 

FILE NAME =	USER NAME = biggsrd	DESIGNED -	REVISED -
et:\pw\work\pwidot\biggsrd\d0340463\PTZ	camera plans.dgn	DRAWN -	REVISED -
\$MODELNAME\$	PLOT SCALE = 100.0175' / in.	CHECKED -	REVISED -
	PLOT DATE = 2/7/2014	DATE -	REVISED -

**STATE OF ILLINOIS  
DEPARTMENT OF TRANSPORTATION**

SCALE: SHEET OF SHEETS STA. TO STA.

F.A.P. RTE.	SECTION	COUNTY	TOTAL SHEETS	SHEET NO.
VAR.	FY2014 ITS-1	CHAMPAIGN	74	9
CONTRACT NO.				
ILLINOIS FED. AID PROJECT				