


# OVERHEAD SIGN STRUCTURE



I-57 SB - MM 242.78

STRUCTURE NO.

5 S 010 I057 L242.78

 

## SITE PLAN / CONDUIT & CABLE LAYOUT

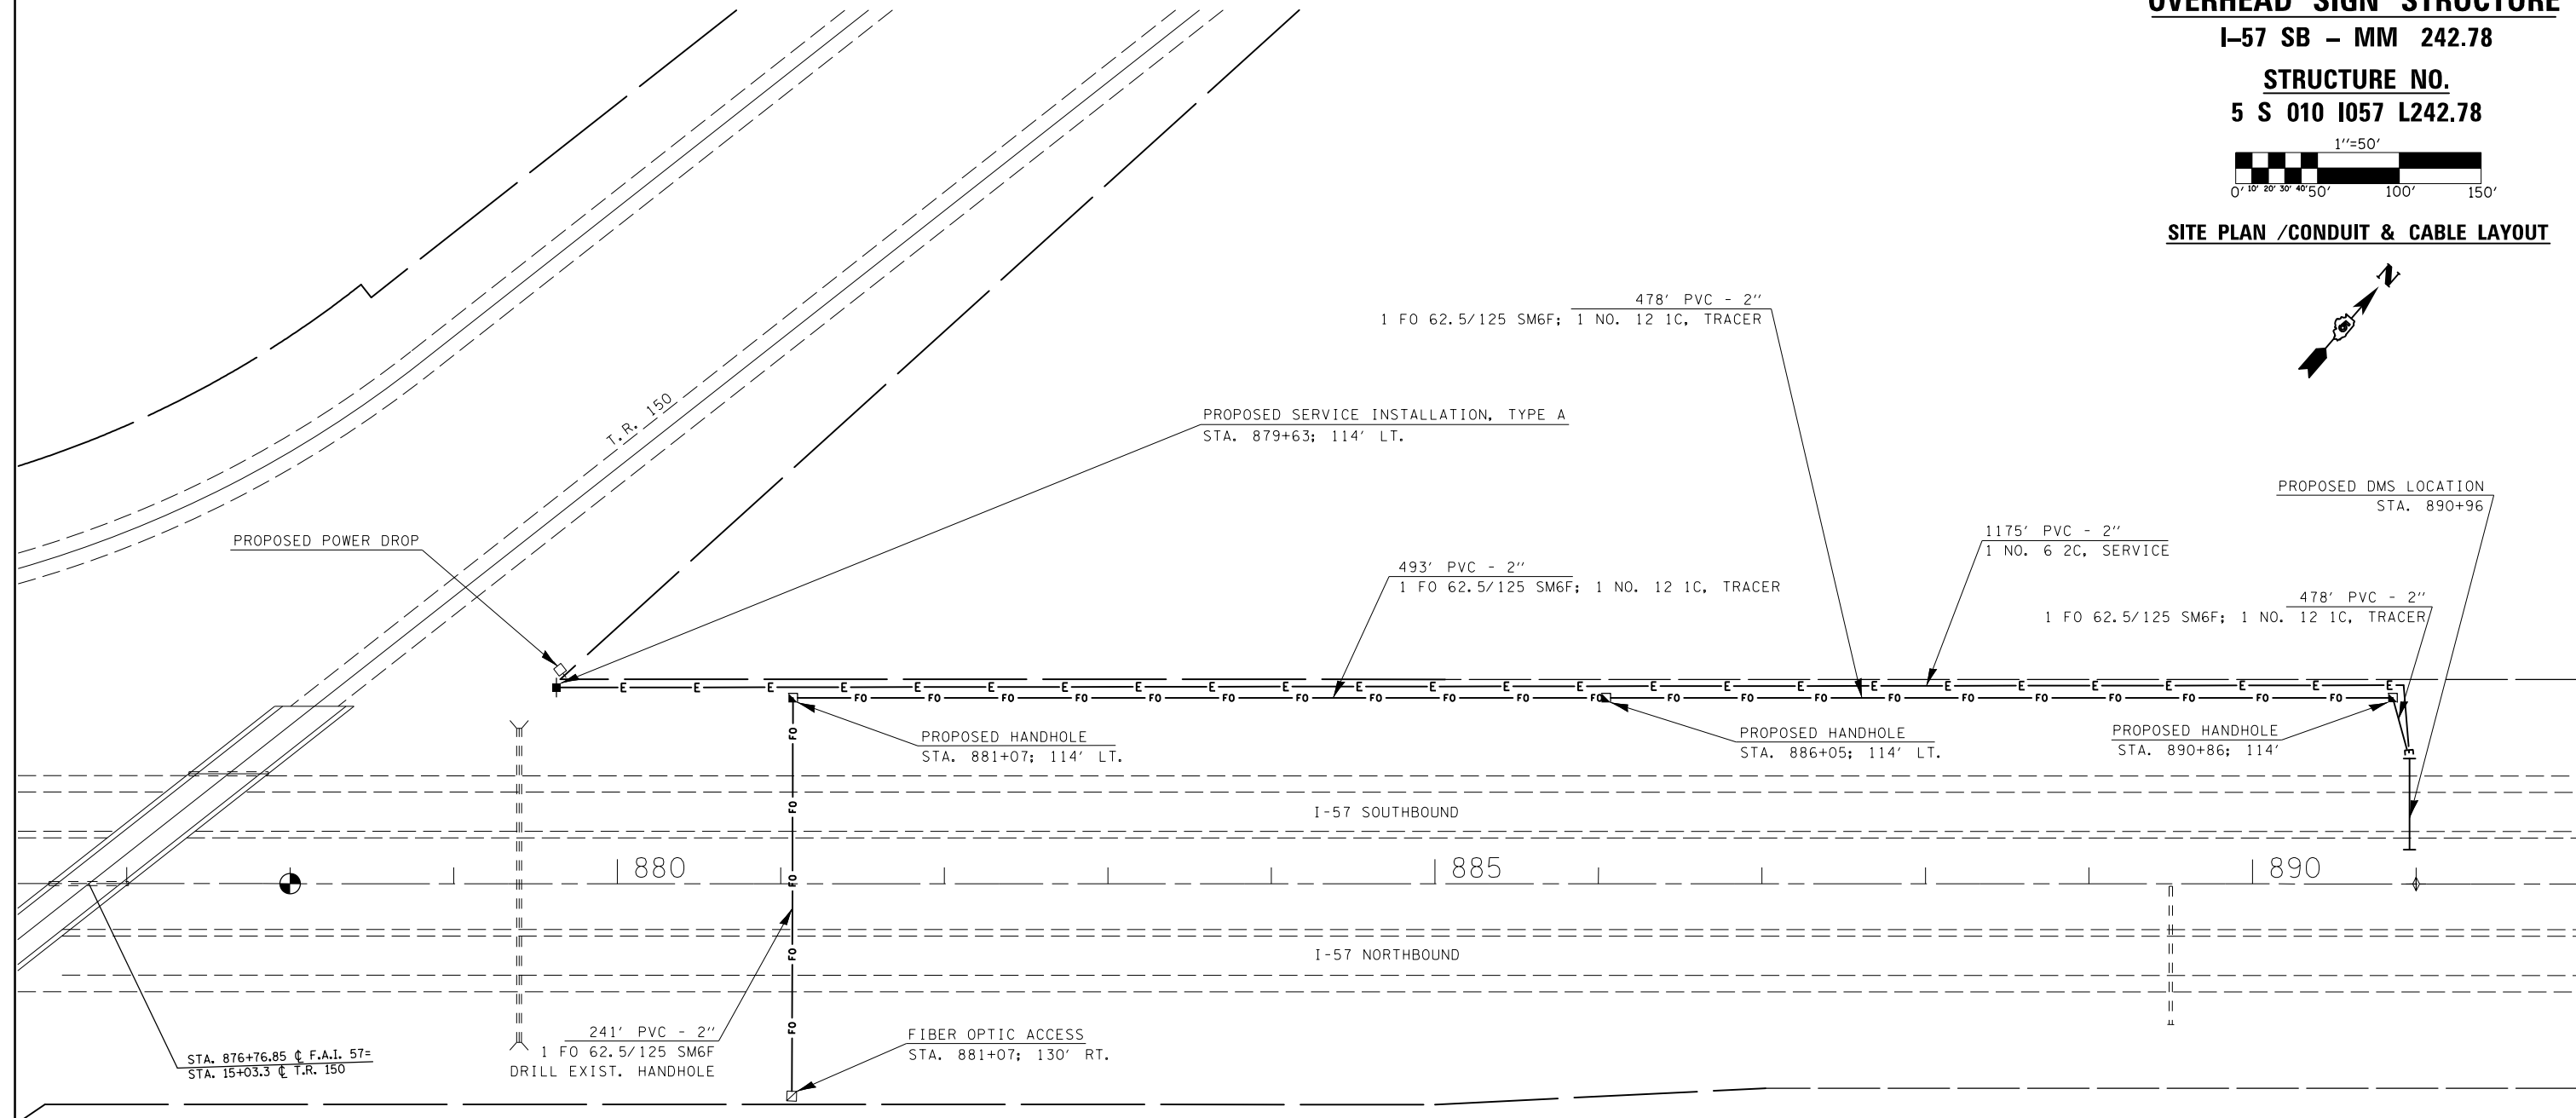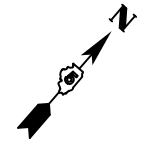

FILE NAME = c:\pwwork\pwwork\biggsrd\d0340463\PTZ	USER NAME = biggsrd camera plans.dgn	DESIGNED - DRAWN -	REVISED - REVISED -	<b>STATE OF ILLINOIS DEPARTMENT OF TRANSPORTATION</b>	SCALE:      SHEET      OF      SHEETS      STA.      TO STA.		F.A.P. RTE. VAR.	SECTION FY2014 ITS-1	COUNTY CHAMPAIGN	TOTAL SHEETS 74	SHEET NO. 12	
\$MODELNAME\$	PLOT DATE = 2/7/2014	CHECKED - DATE -	REVISED - REVISED -		CONTRACT NO. 70A26		ILLINOIS FED. AID PROJECT					