


OVERHEAD SIGN STRUCTURE



I-57 SB - MM 242.78

STRUCTURE NO.

5 S 010 1057 L242.78

 

SITE PLAN / CONDUIT & CABLE LAYOUT

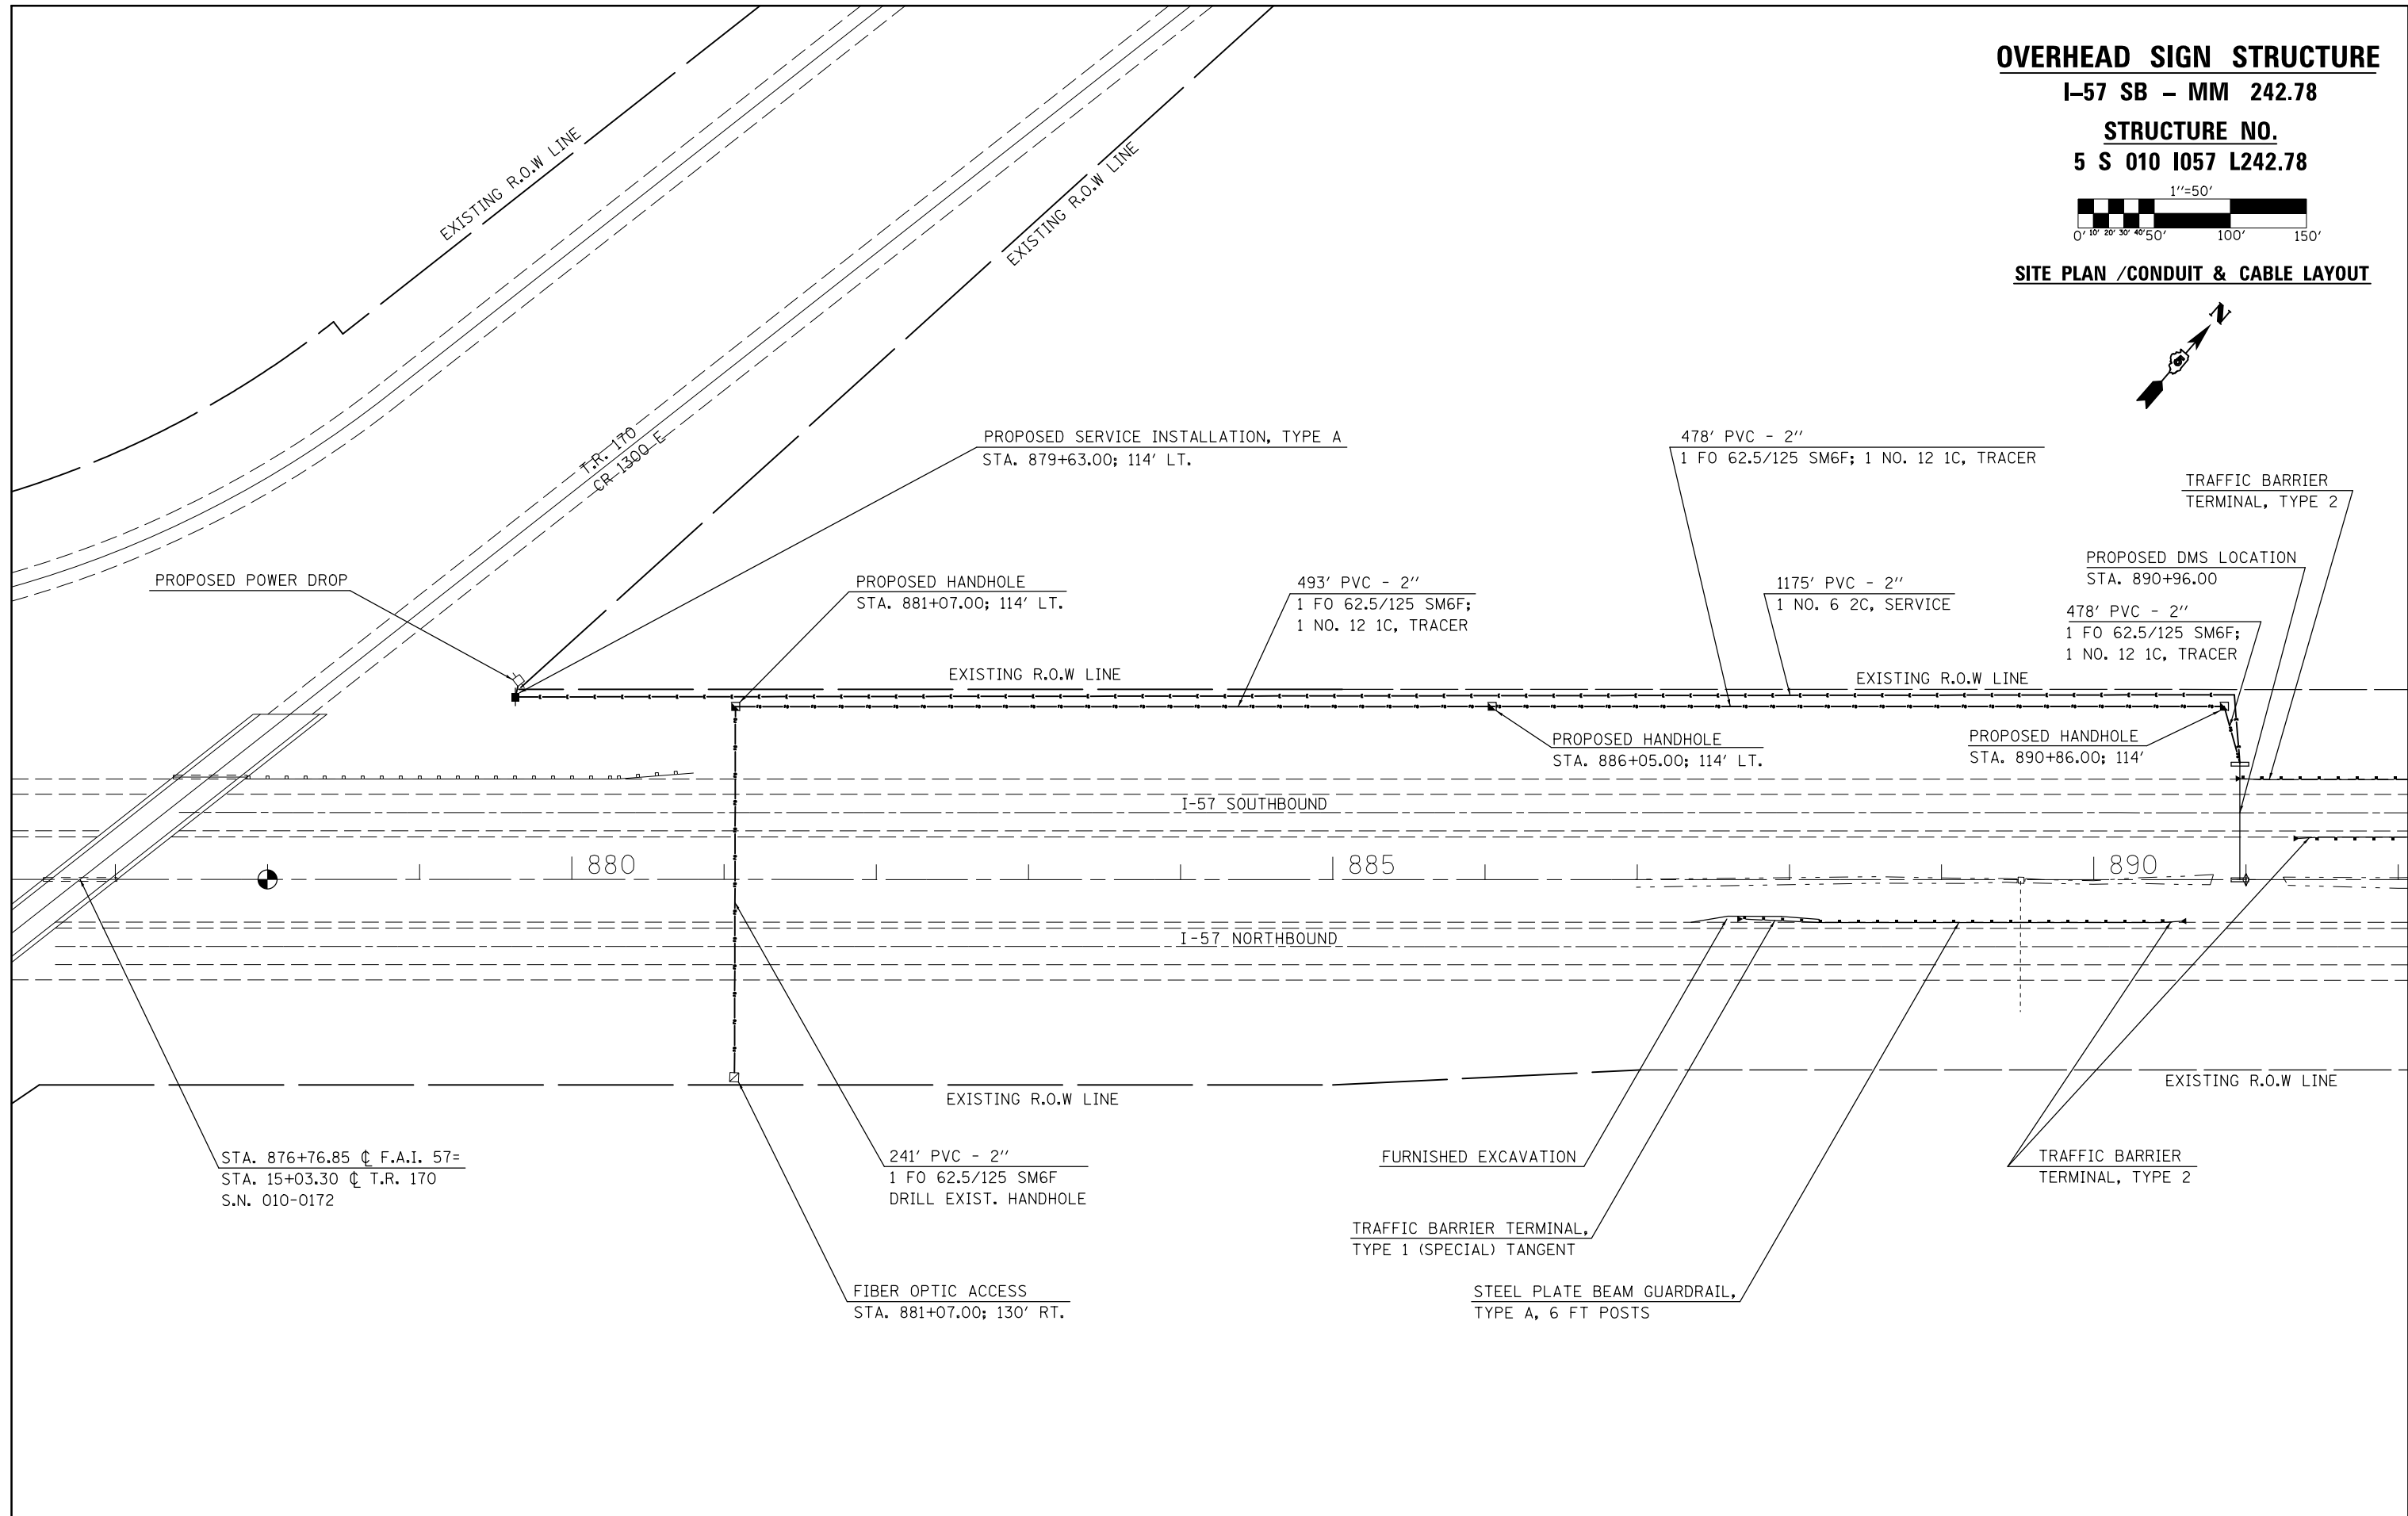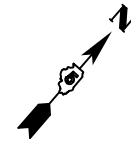

FILE NAME =	USER NAME = biggsrd	DESIGNED -	REVISED -
ei:\pw\work\p\dot\biggsrd\d0340463\057026-sht-plan_50.dgn		DRAWN -	REVISED -
	PLOT SCALE = 100.0000' / in.	CHECKED -	REVISED -
\$MODELNAME\$	PLOT DATE = 2/7/2014	DATE -	REVISED -

**STATE OF ILLINOIS
DEPARTMENT OF TRANSPORTATION**

**PLAN SHEET
FAI - 57 SB / MM 242.78**

SCALE: SHEET OF SHEETS STA. TO STA.

F.A.I. RTE.	SECTION	COUNTY	TOTAL SHEETS	SHEET NO.
VAR.	FY2014 ITS-1	CHAMPAIGN	74	13
CONTRACT NO. 70A26			ILLINOIS FED. AID PROJECT	