


OVERHEAD SIGN STRUCTURE


I-74 EB - MM 172.83

STRUCTURE NO.

5 S 010 I072 R172.83

 

SITE PLAN / CONDUIT & CABLE LAYOUT

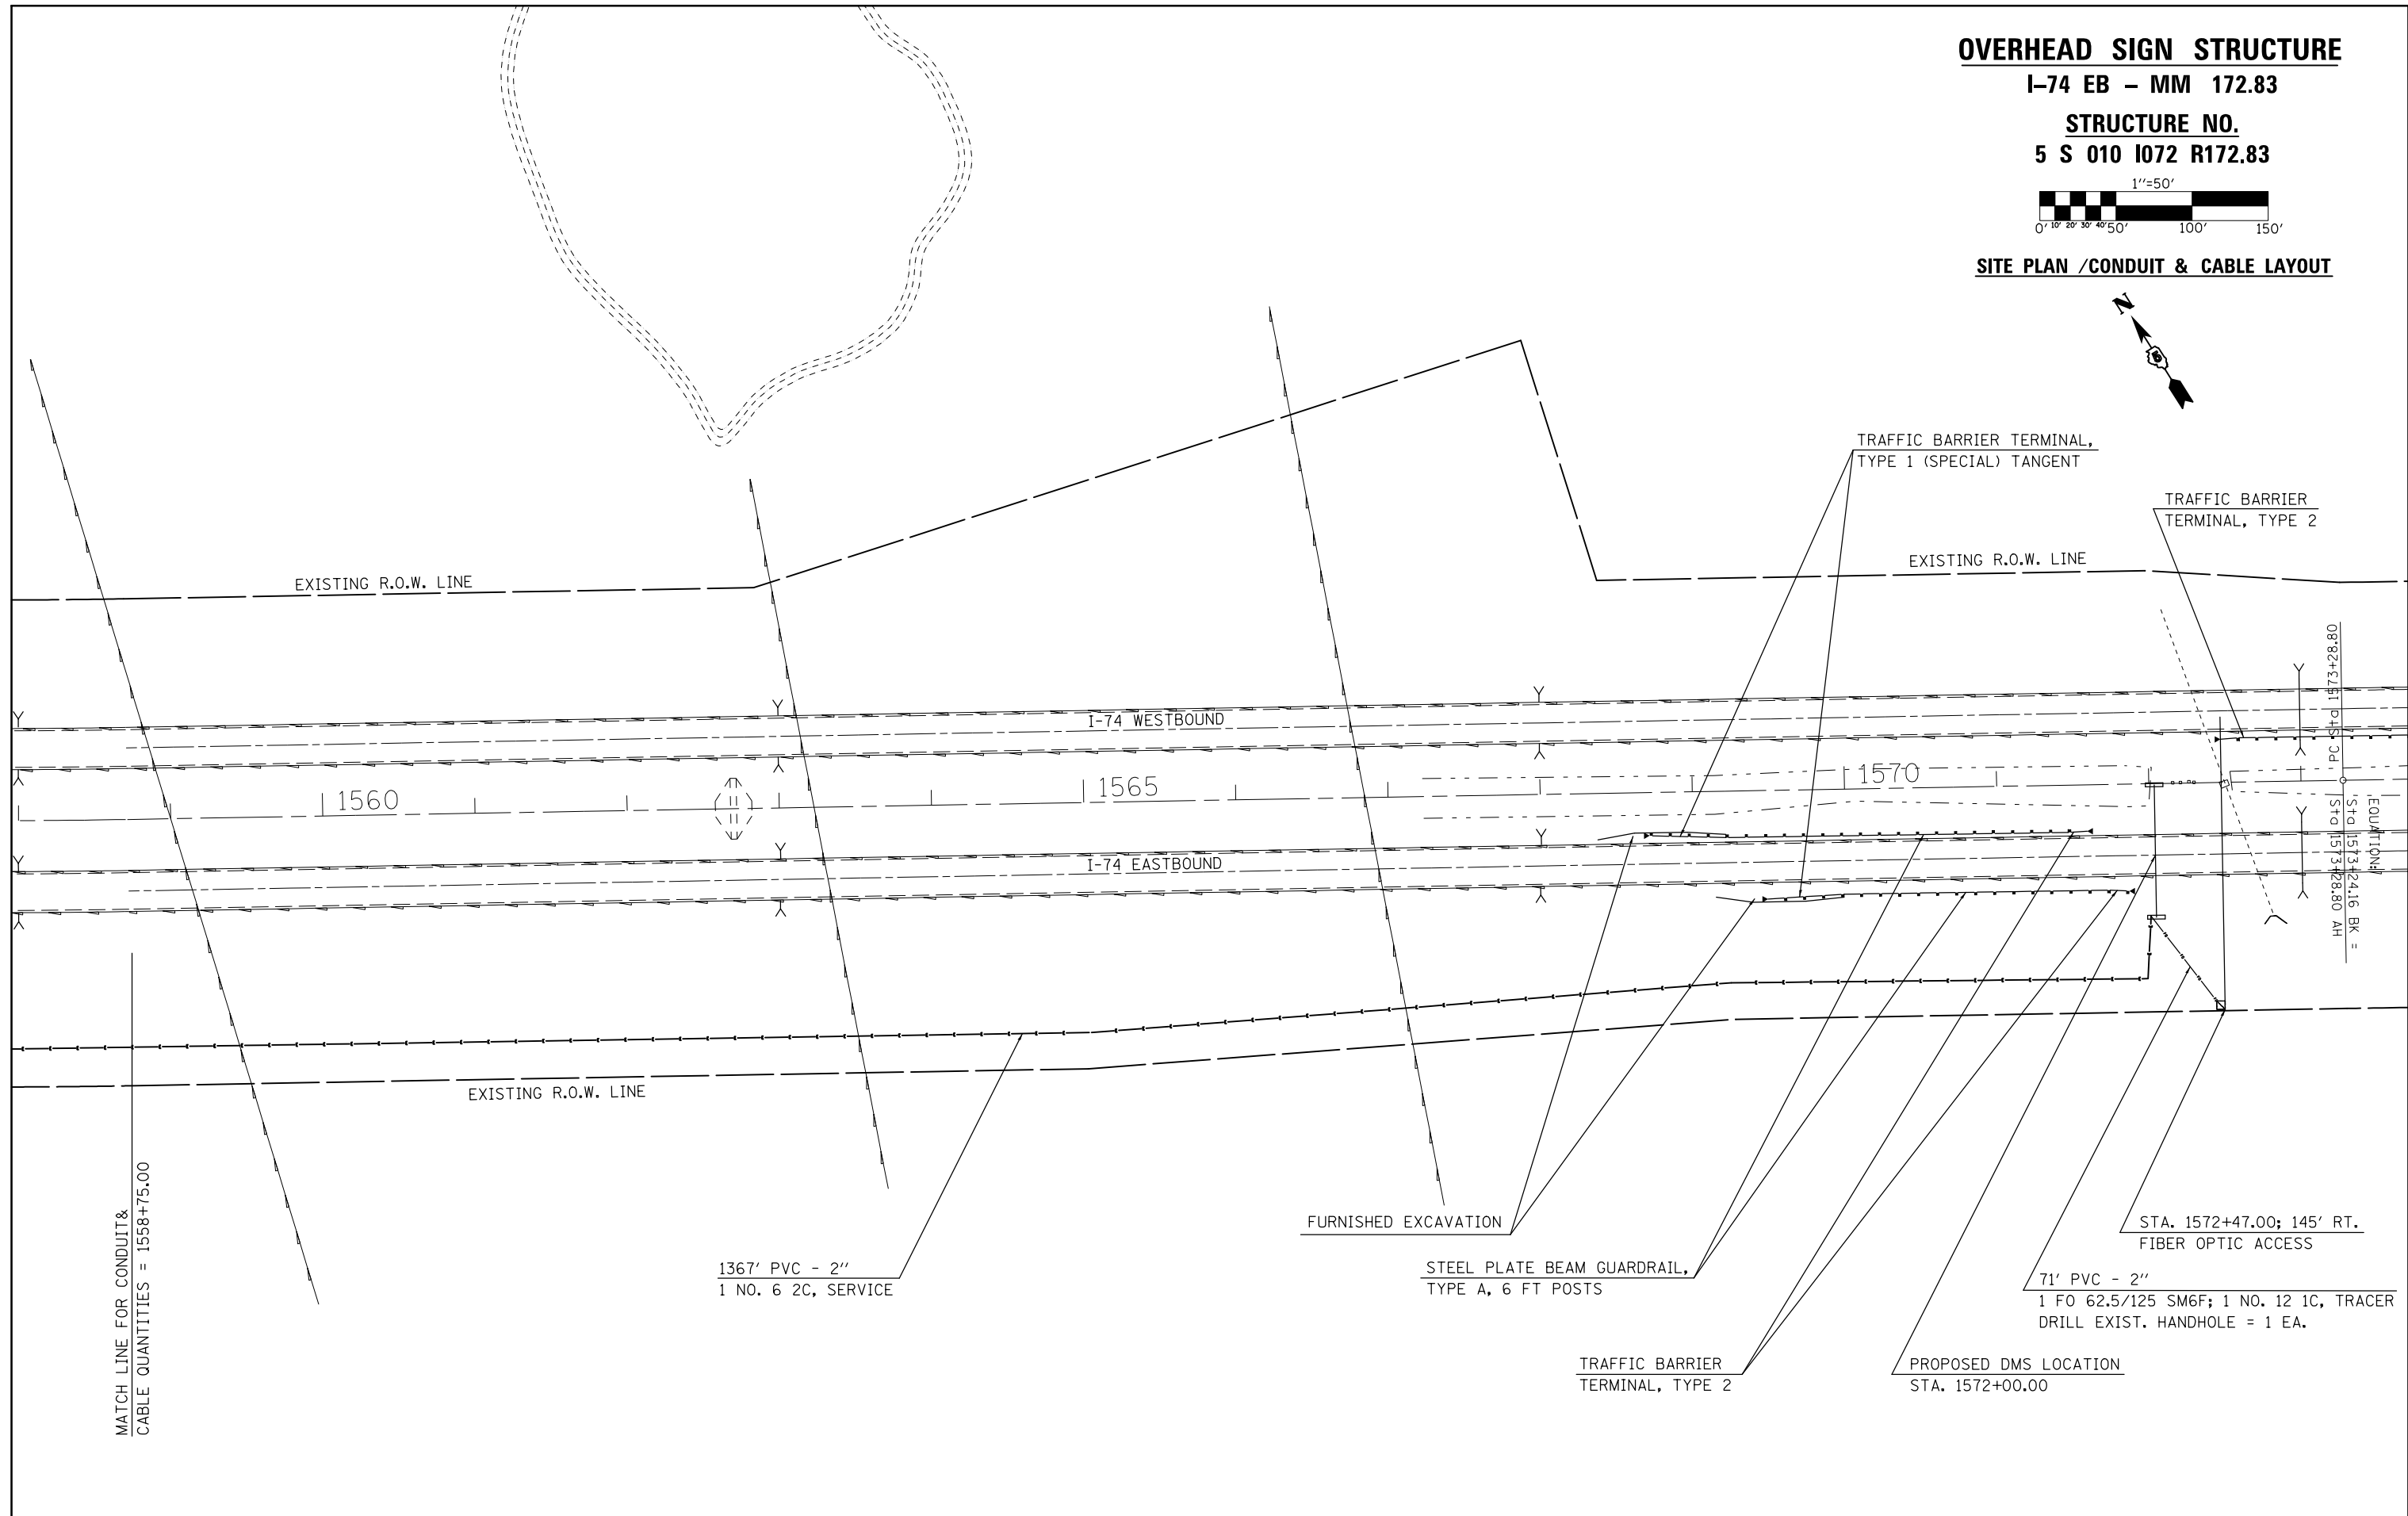

FILE NAME =	USER NAME = biggsrd	DESIGNED -	REVISED -
c:\pwork\work\pwork\biggsrd\d0340463\057026-sht-plan_50.dgn		DRAWN -	REVISED -
	PLOT SCALE = 100.0000' / 1in.	CHECKED -	REVISED -
MODELNAME	PLOT DATE = 2/7/2014	DATE -	REVISED -

**STATE OF ILLINOIS
DEPARTMENT OF TRANSPORTATION**

**PLAN SHEET
FAI - 74 EB / MM 172.83**

SCALE: SHEET OF SHEETS STA. TO STA.

F.A.I. RTE.	SECTION	COUNTY	TOTAL SHEETS	SHEET NO.
VAR.	FY2014 ITS-1	CHAMPAIGN	74	18
ILLINOIS FED. AID PROJECT			CONTRACT NO. 70A26	