


GREEN DKSM, L.L.C.
 PARCEL NO. 6134126

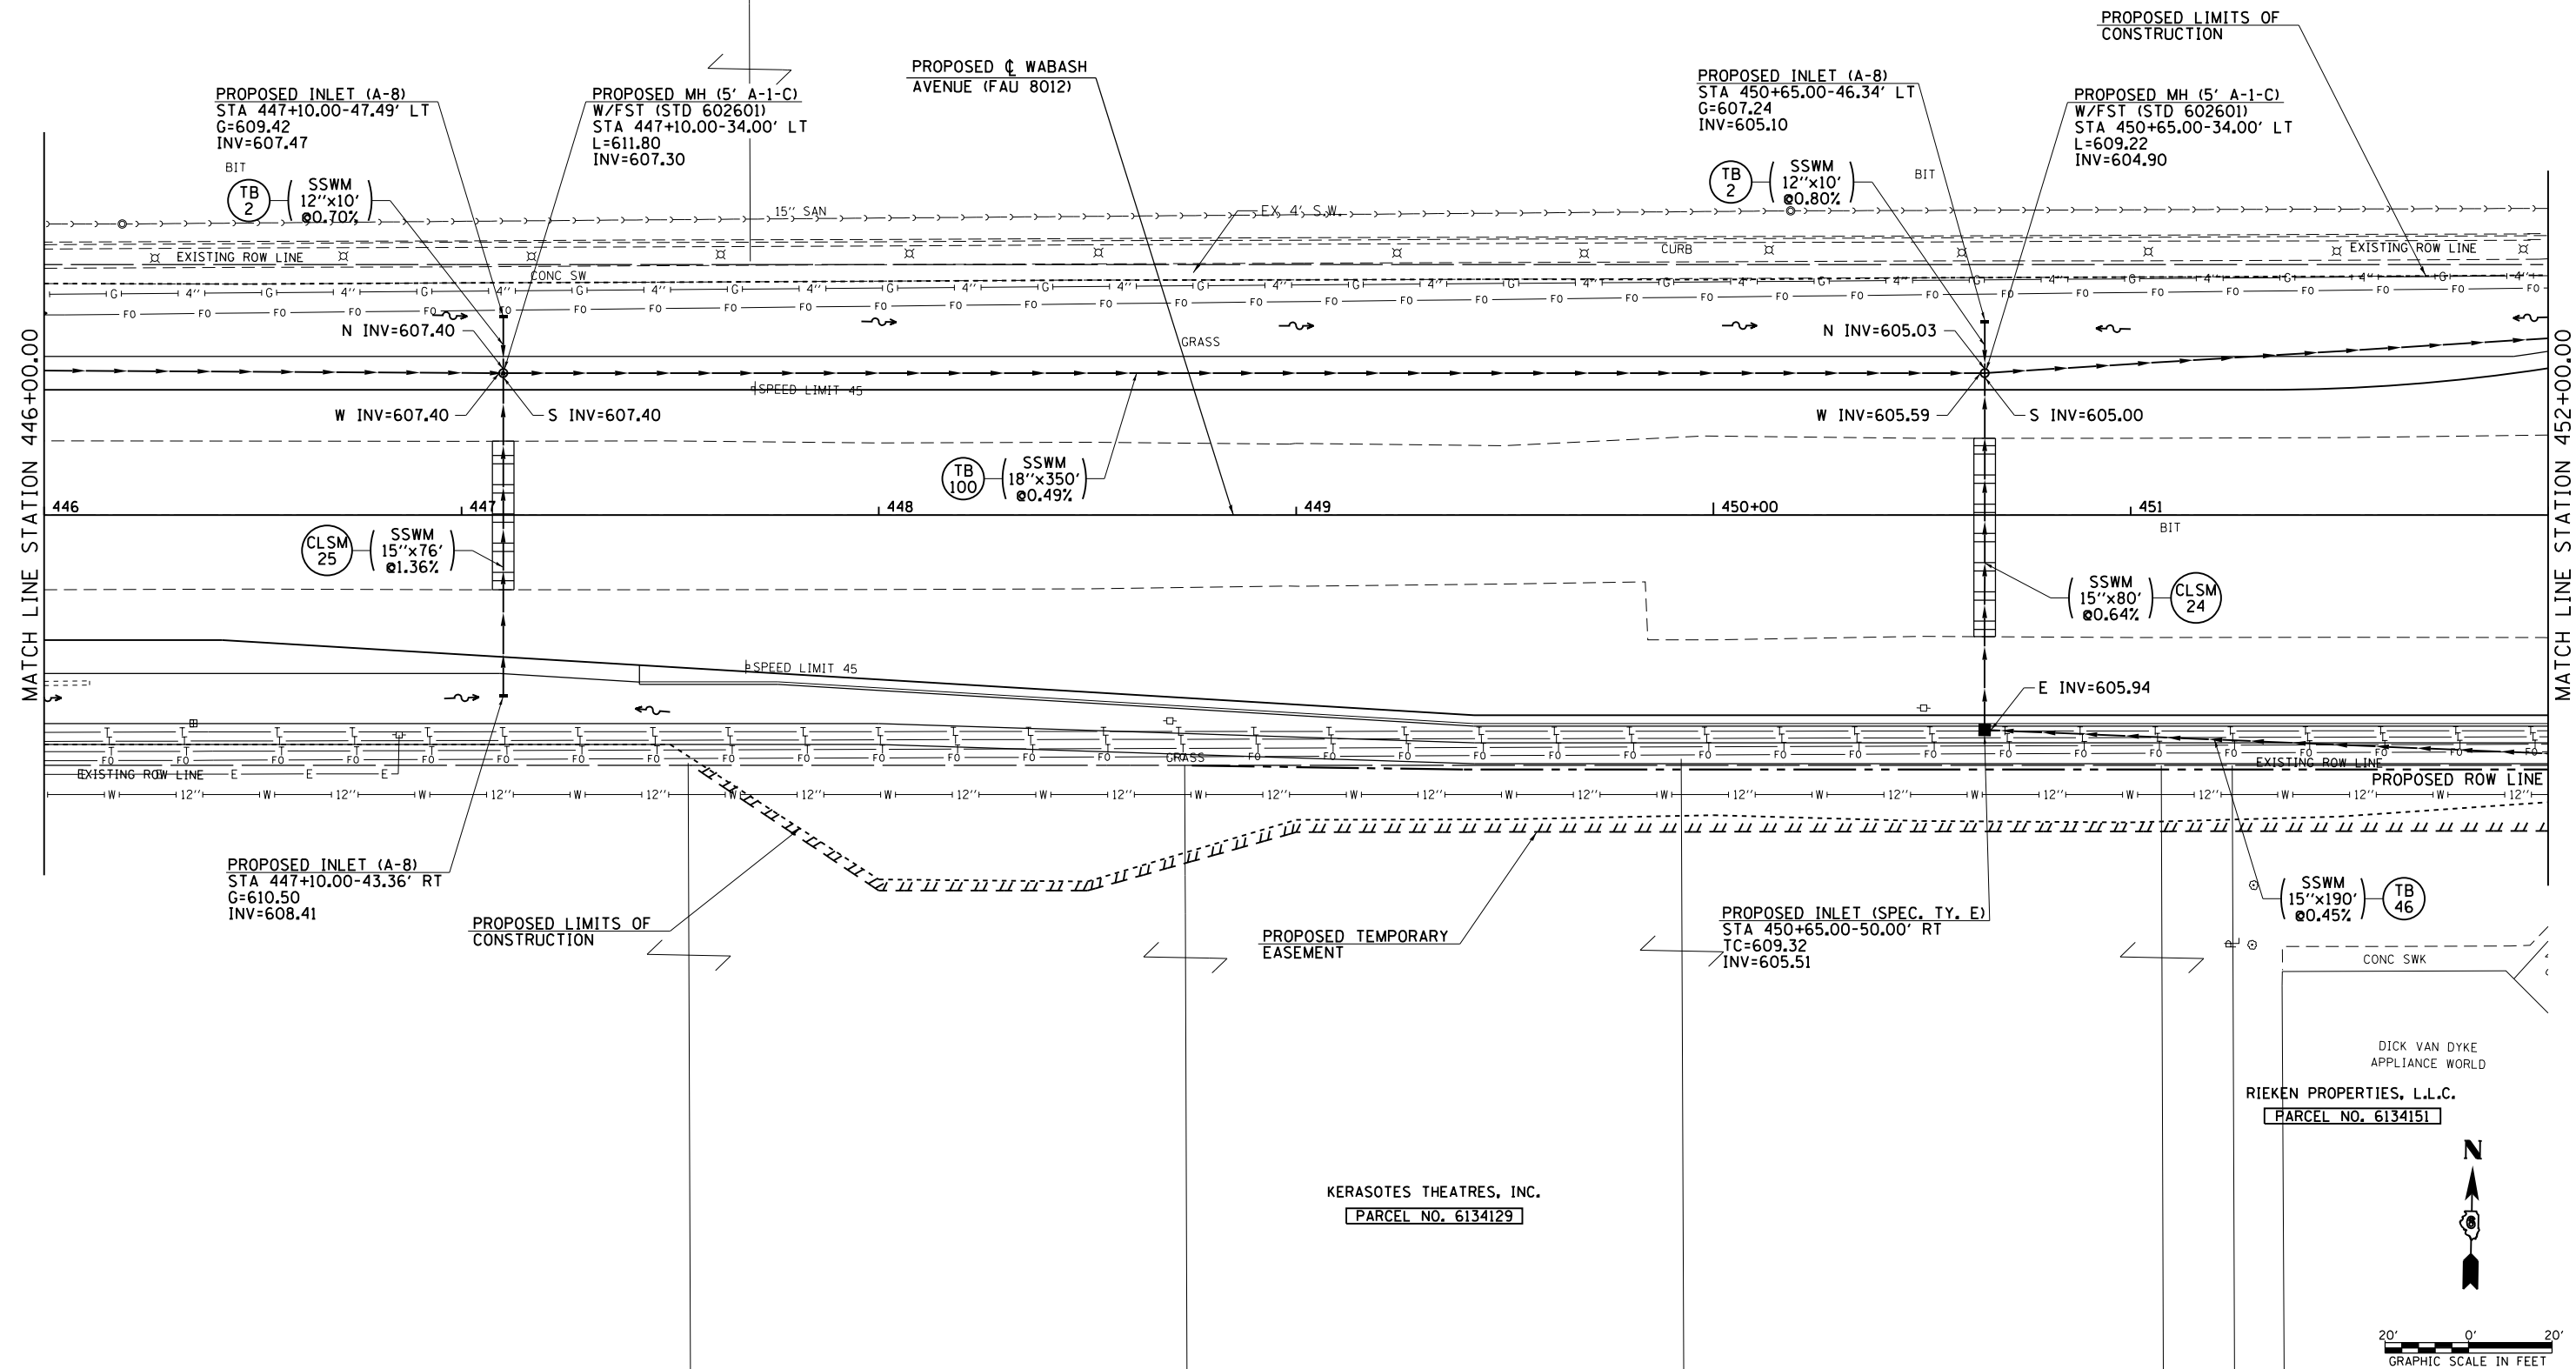

FILE NAME =	USER NAME = sparksgw	DESIGNED - AWM	REVISED -
et:\pw\work\p\idot\sparksgw\0373645\0672890-shd-drain-Wabash21.dgn		DRAWN - JCW	REVISED -
		CHECKED - AWM	REVISED -
		DATE - 12/04/2013	REVISED -

**STATE OF ILLINOIS
 DEPARTMENT OF TRANSPORTATION**

**WABASH AVENUE
 DRAINAGE PLAN VIEW**

SCALE: 1=20 SHEET NO. OF SHEETS STA. 446+00.00 TO STA. 452+00.00

F.A.U. R.T.E.	SECTION	COUNTY	TOTAL SHEETS	SHEET NO.
8012	21(W-3, TS-1, RS-7)	SANGAMON	679	157
CONTRACT NO. 72890			ILLINOIS FED. AID PROJECT	