


FIRST UNITED  
METHODIST CHURCH  
PARCEL NO. 6134150

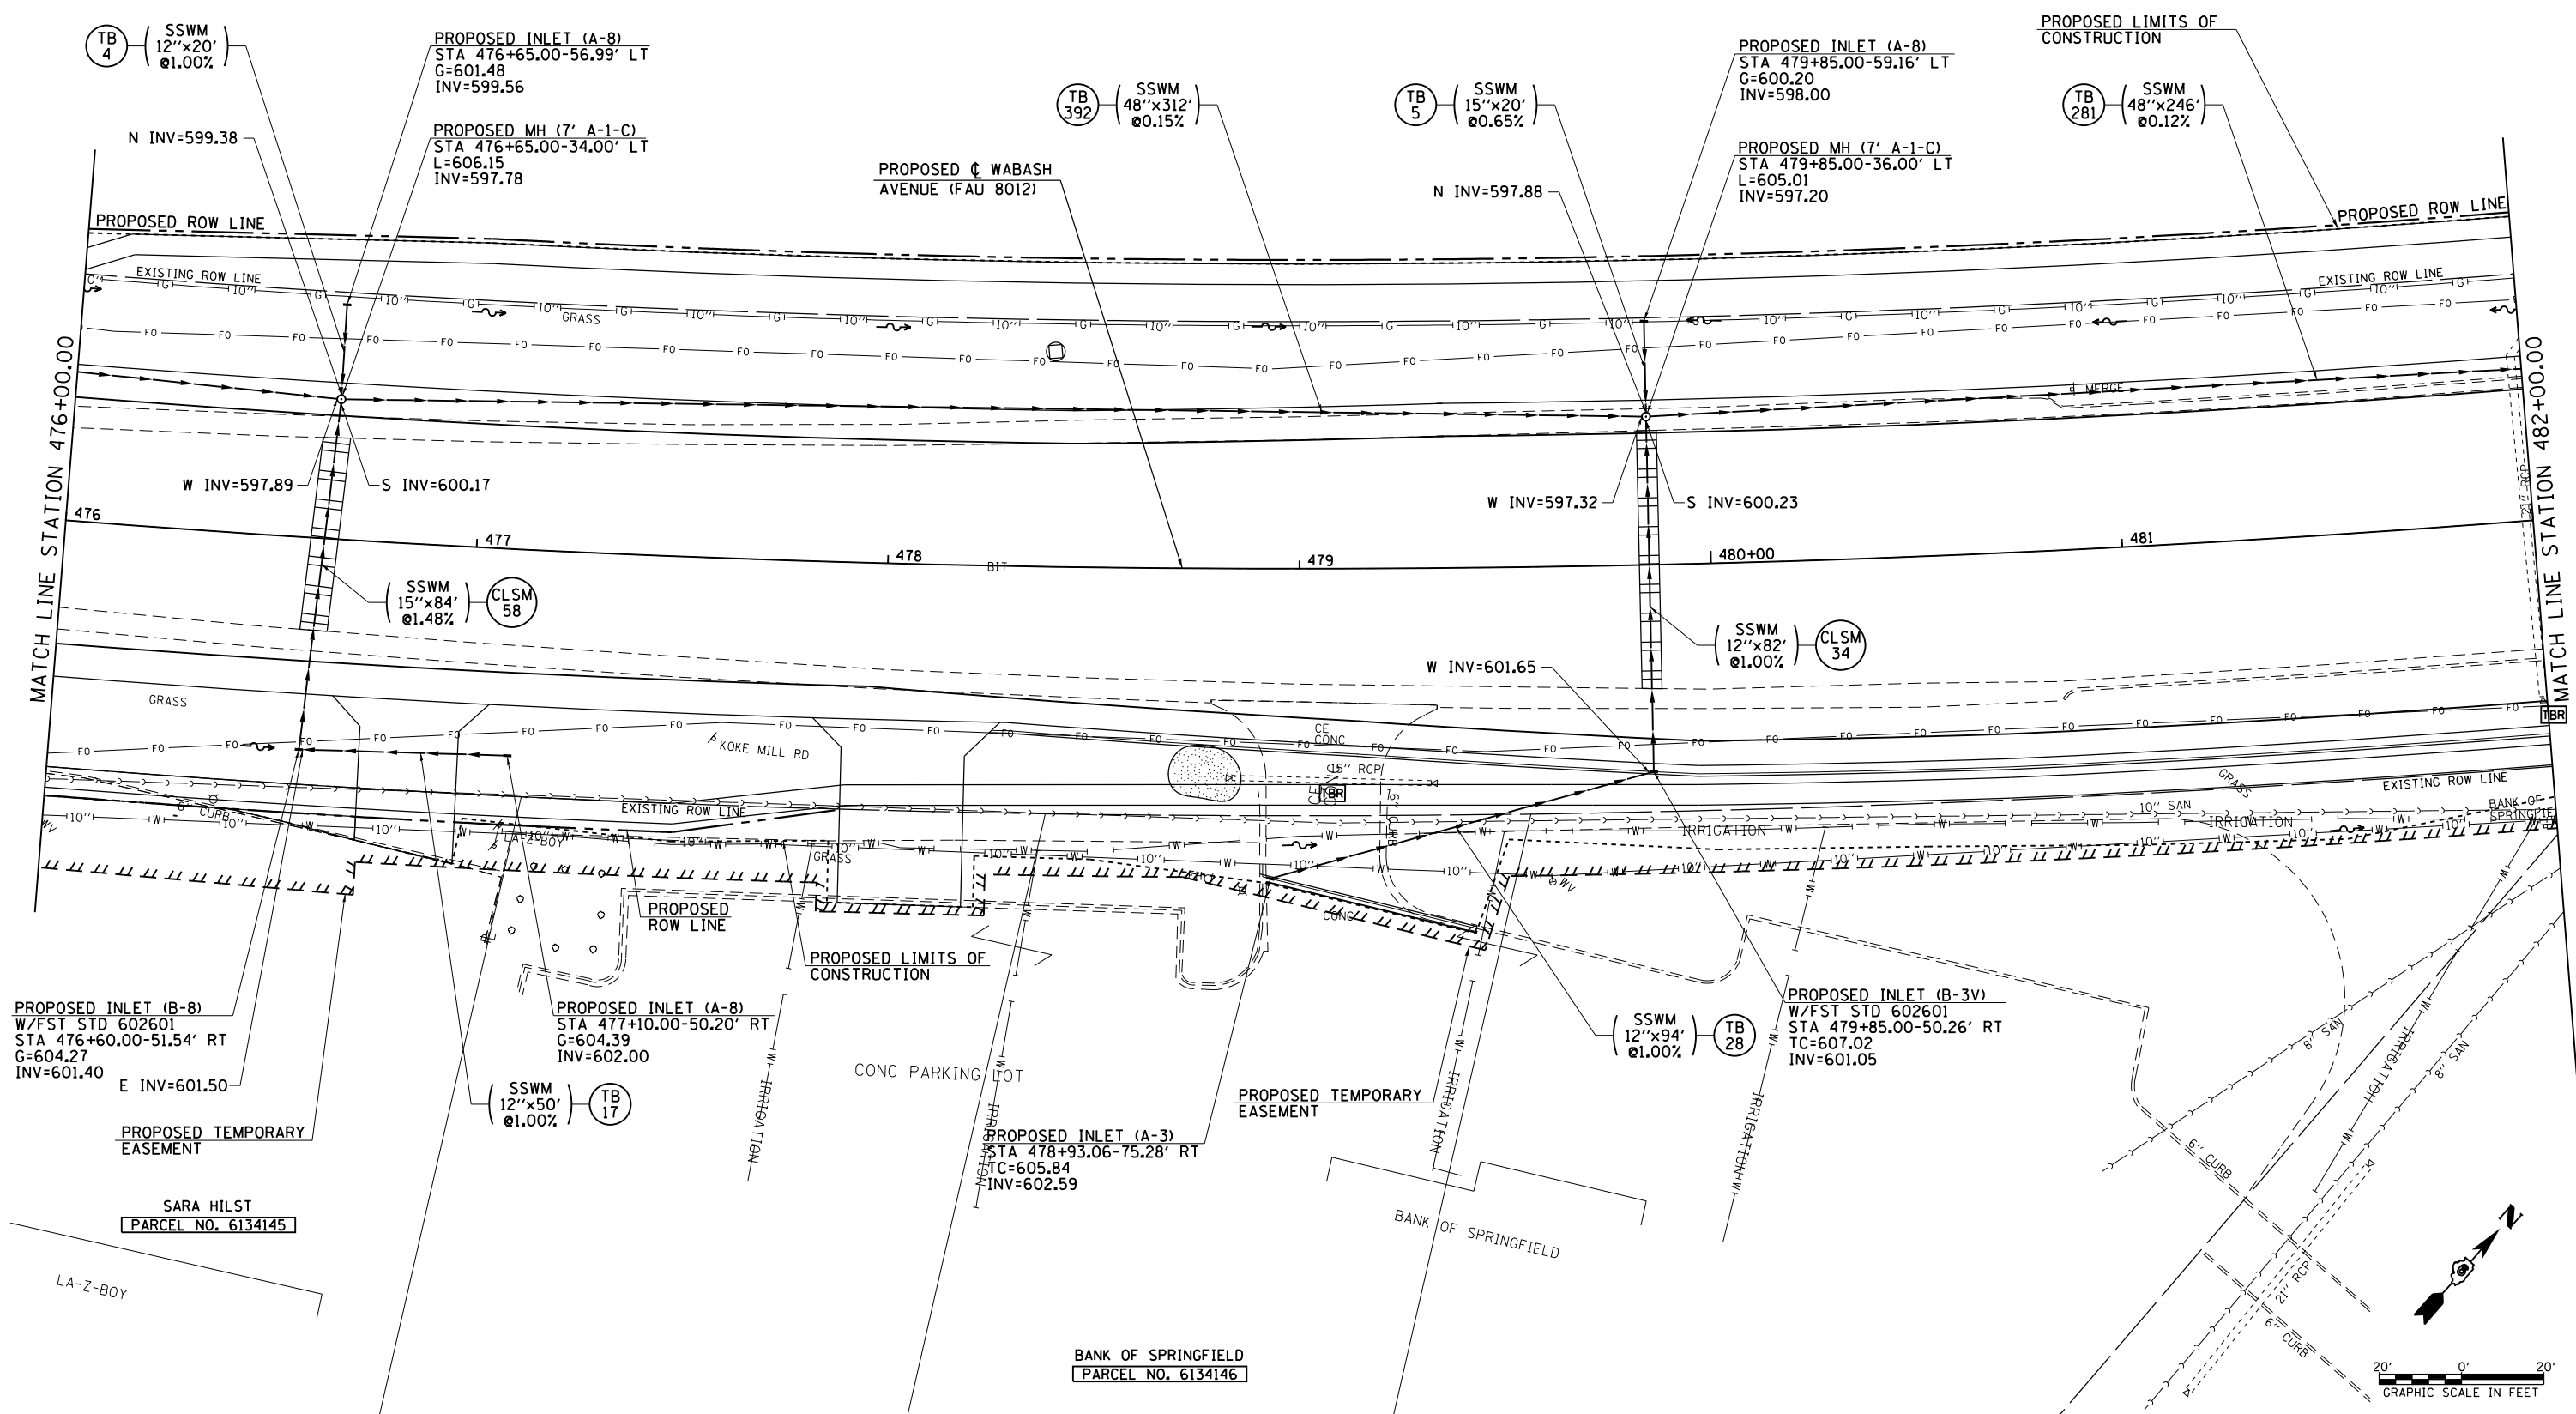

FILE NAME =	USER NAME = sparksgw	DESIGNED - AWM	REVISED -	<b>STATE OF ILLINOIS DEPARTMENT OF TRANSPORTATION</b>	<b>WABASH AVENUE DRAINAGE PLAN VIEW</b>			F.A.U. RTE.	SECTION	COUNTY	TOTAL SHEETS	SHEET NO.	
c:\pwwork\pwwork\sparksgw\10373645\10672890-sht-drain-Wabash26.dgn		DRAWN - JCW	REVISED -		SCALE: 1=20	SHEET NO.	OF SHEETS	STA. 476+00.00 TO STA. 482+00.00	8012	21(W-3, TS-1, RS-7)	SANGAMON	679	172
PLOT SCALE = 40.0000' / in.		CHECKED - AWM	REVISED -										
PLOT DATE = Feb-04-2014 01:35:36PM		DATE - 12/04/2013	REVISED -										
CONTRACT NO. 72890													
ILLINOIS FED. AID PROJECT													