


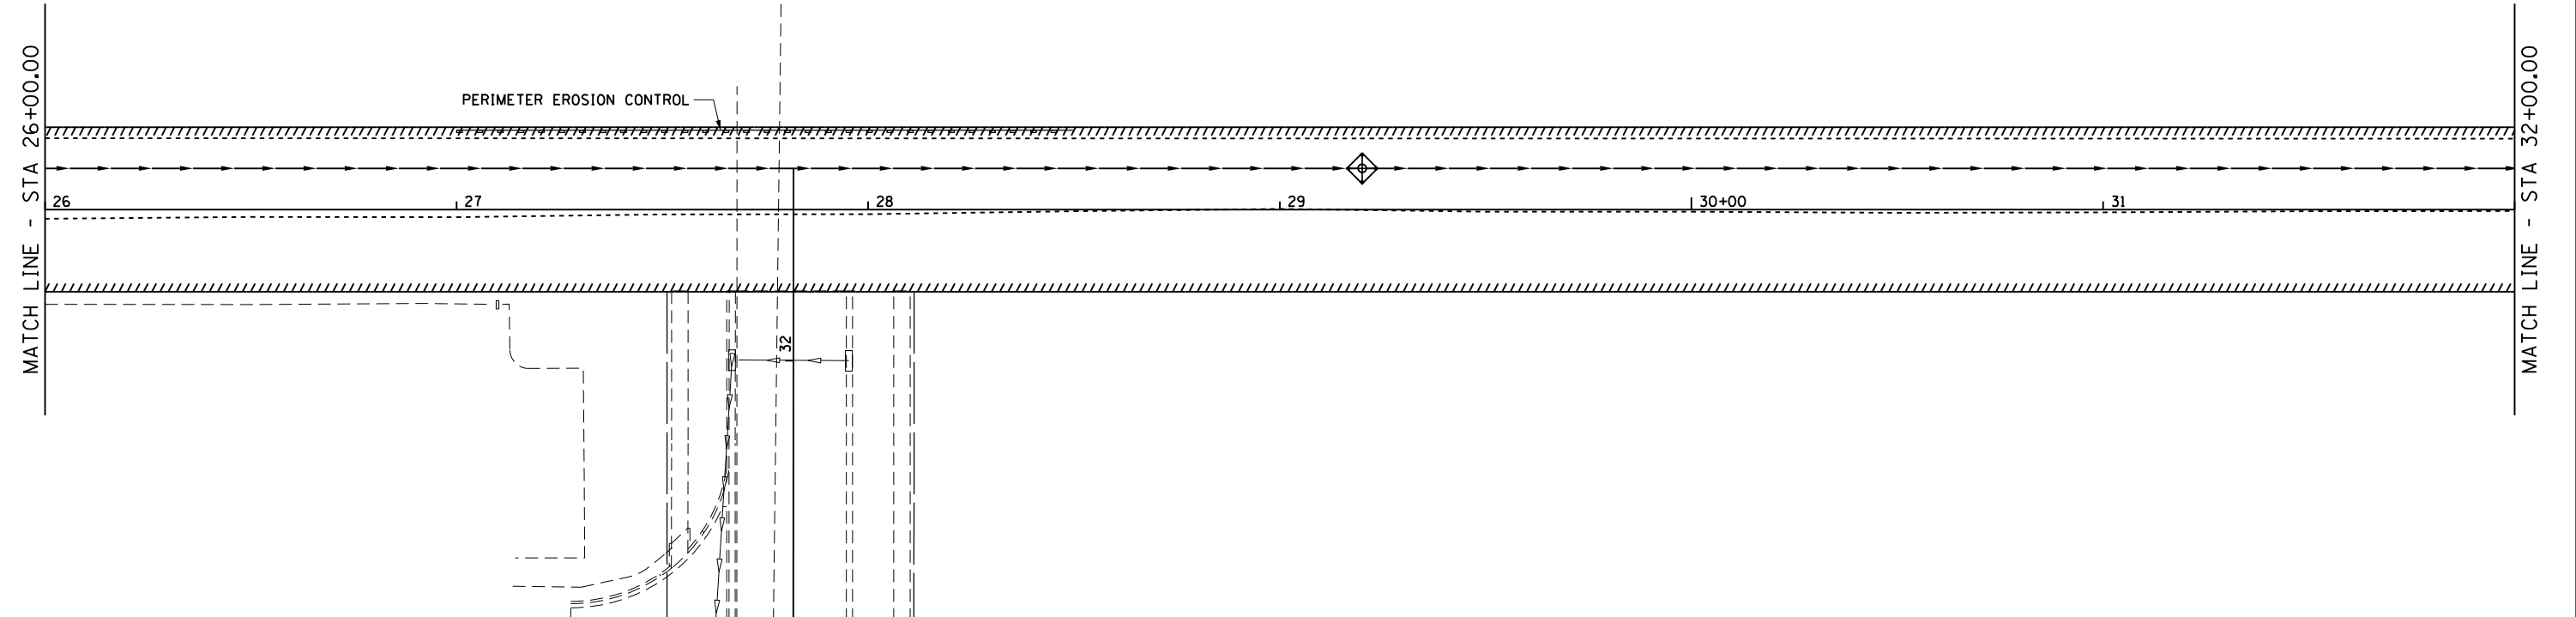

MATCH LINE - STA 26+00.00



MATCH LINE - STA 32+00.00

PERIMETER EROSION CONTROL



MATCH LINE E- STA 32+00.00

PERIMETER EROSION CONTROL

 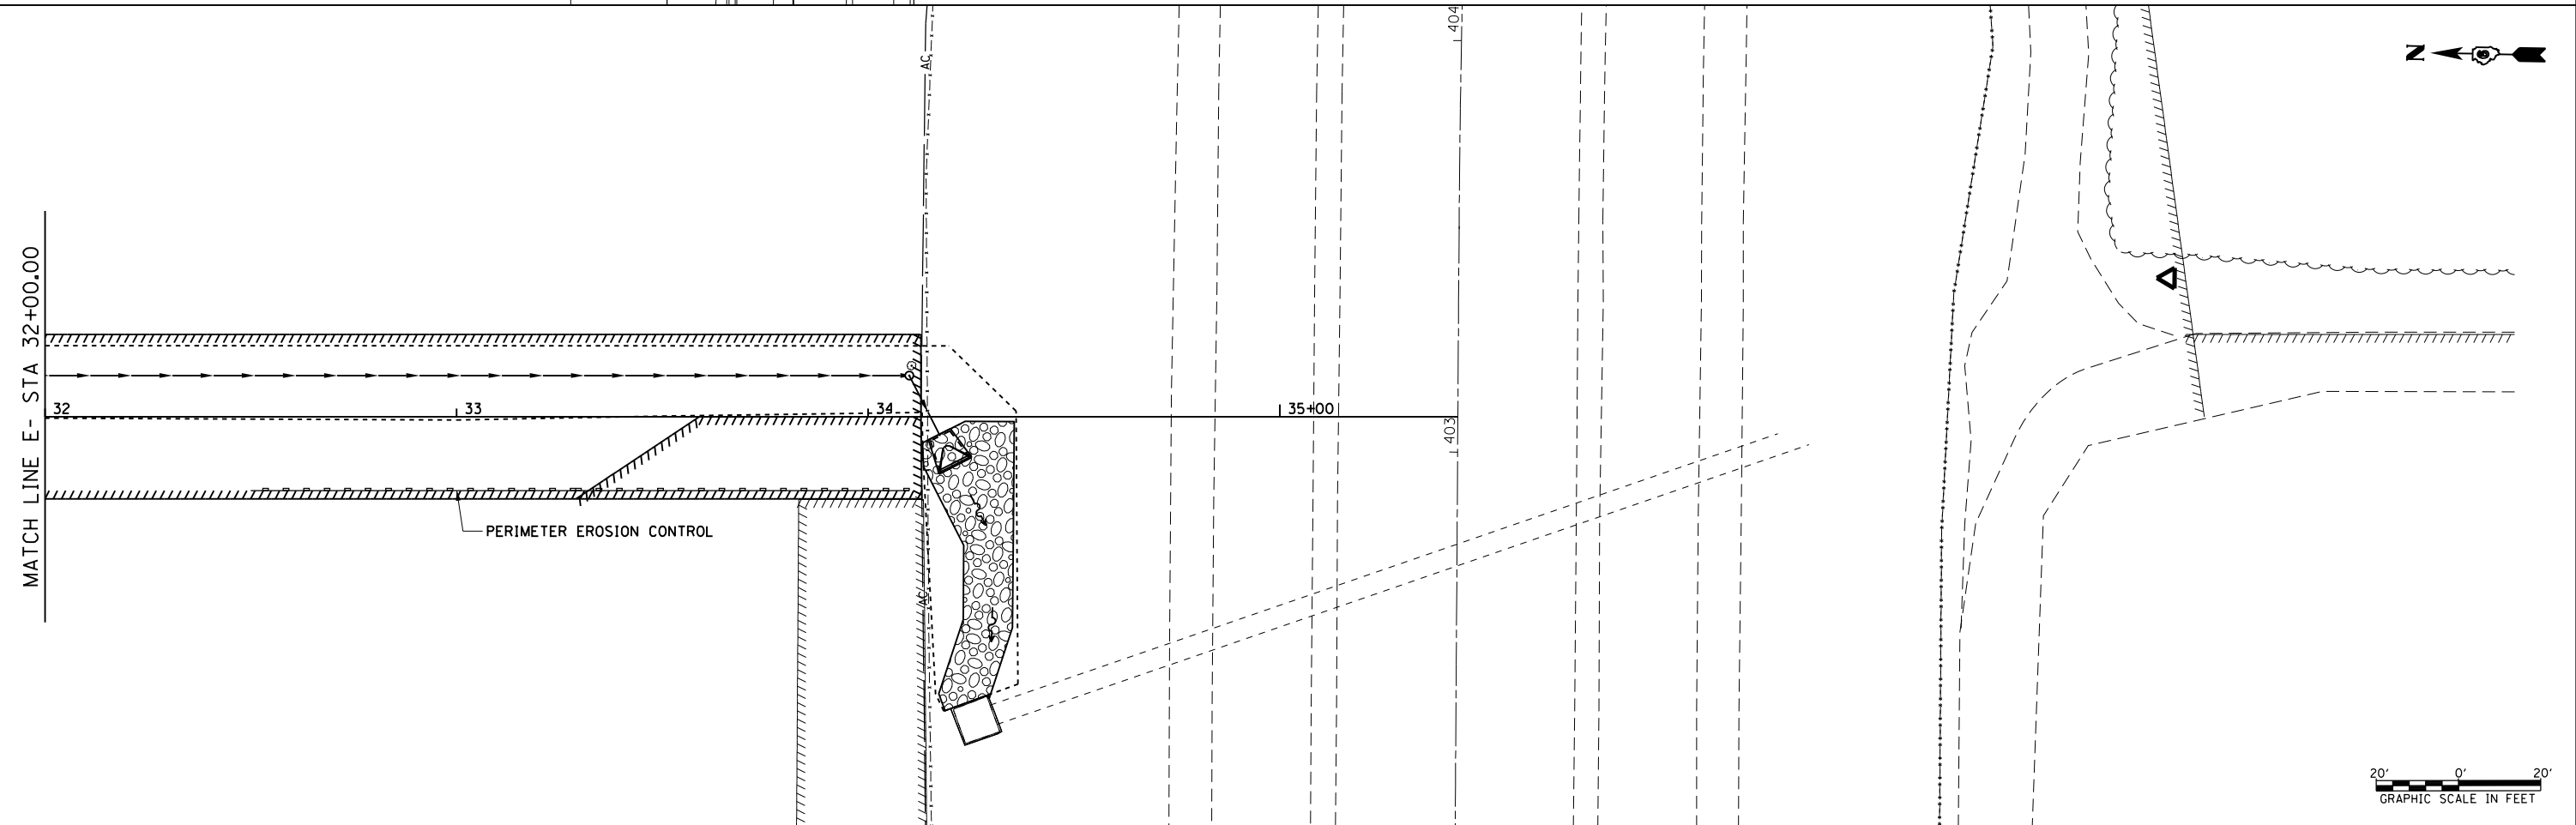

FILE NAME =	USER NAME = sparksgw	DESIGNED -	REVISED -
ei:\pw_work\p1dot\sparksgw\10371346\0672890-sht-EROSION.dgn		DRAWN -	REVISED -
Default	PLOT SCALE = 40.0000' / in.	CHECKED -	REVISED -
	PLOT DATE = Feb-04-2014 01:41:58PM	DATE -	REVISED -

**STATE OF ILLINOIS
DEPARTMENT OF TRANSPORTATION**

WATERWAY #2 EROSION CONTROL

SCALE: SHEET OF SHEETS STA. 26+00.00 TO STA. 34+10.00

F.A. RTE.	SECTION	COUNTY	TOTAL SHEETS	SHEET NO.
8012	21(W-3, TS-1, RS-7)	SANGAMON	679	292
			CONTRACT NO. 72890	
ILLINOIS FED. AID PROJECT				