



STATE OF ILLINOIS
DEPARTMENT OF TRANSPORTATION

ROUTE NO.	SECTION	COUNTY	TOTAL SHEETS	SHEET NO.
409	14-14B	CLINTON	61	21
53 SHEETS				

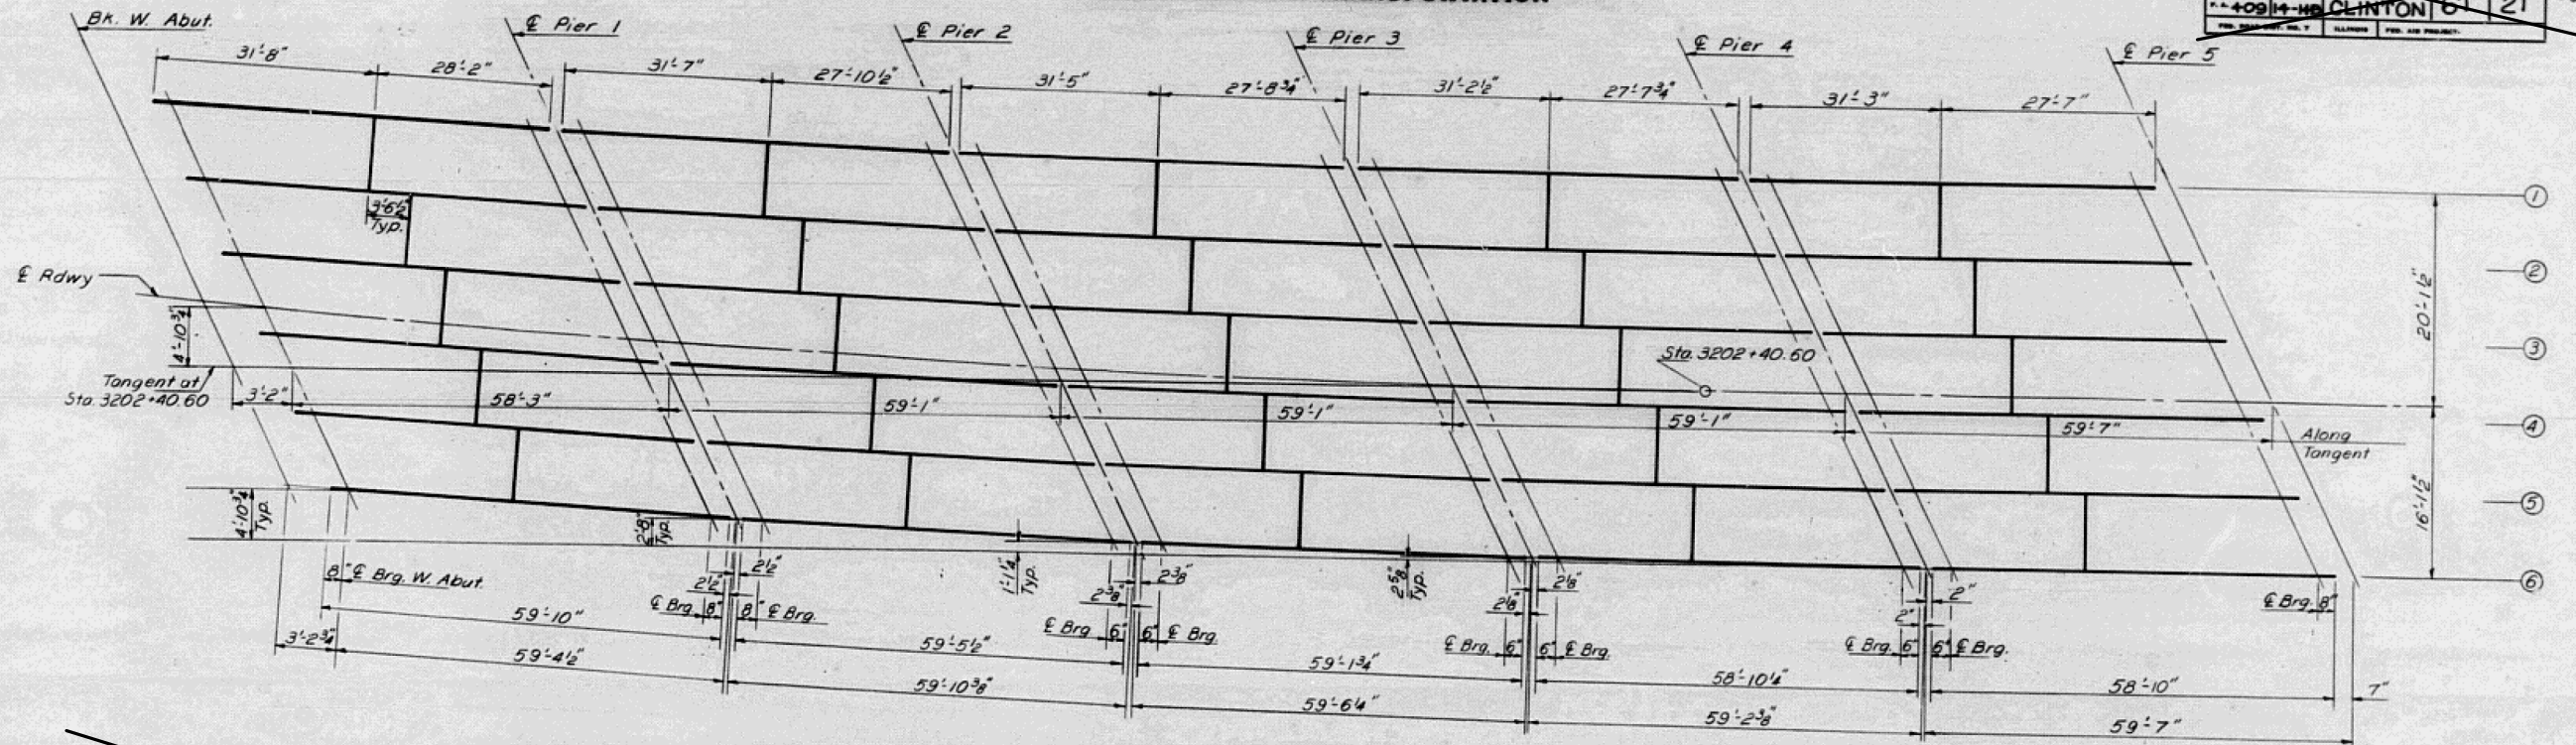

FOR INFORMATION ONLY

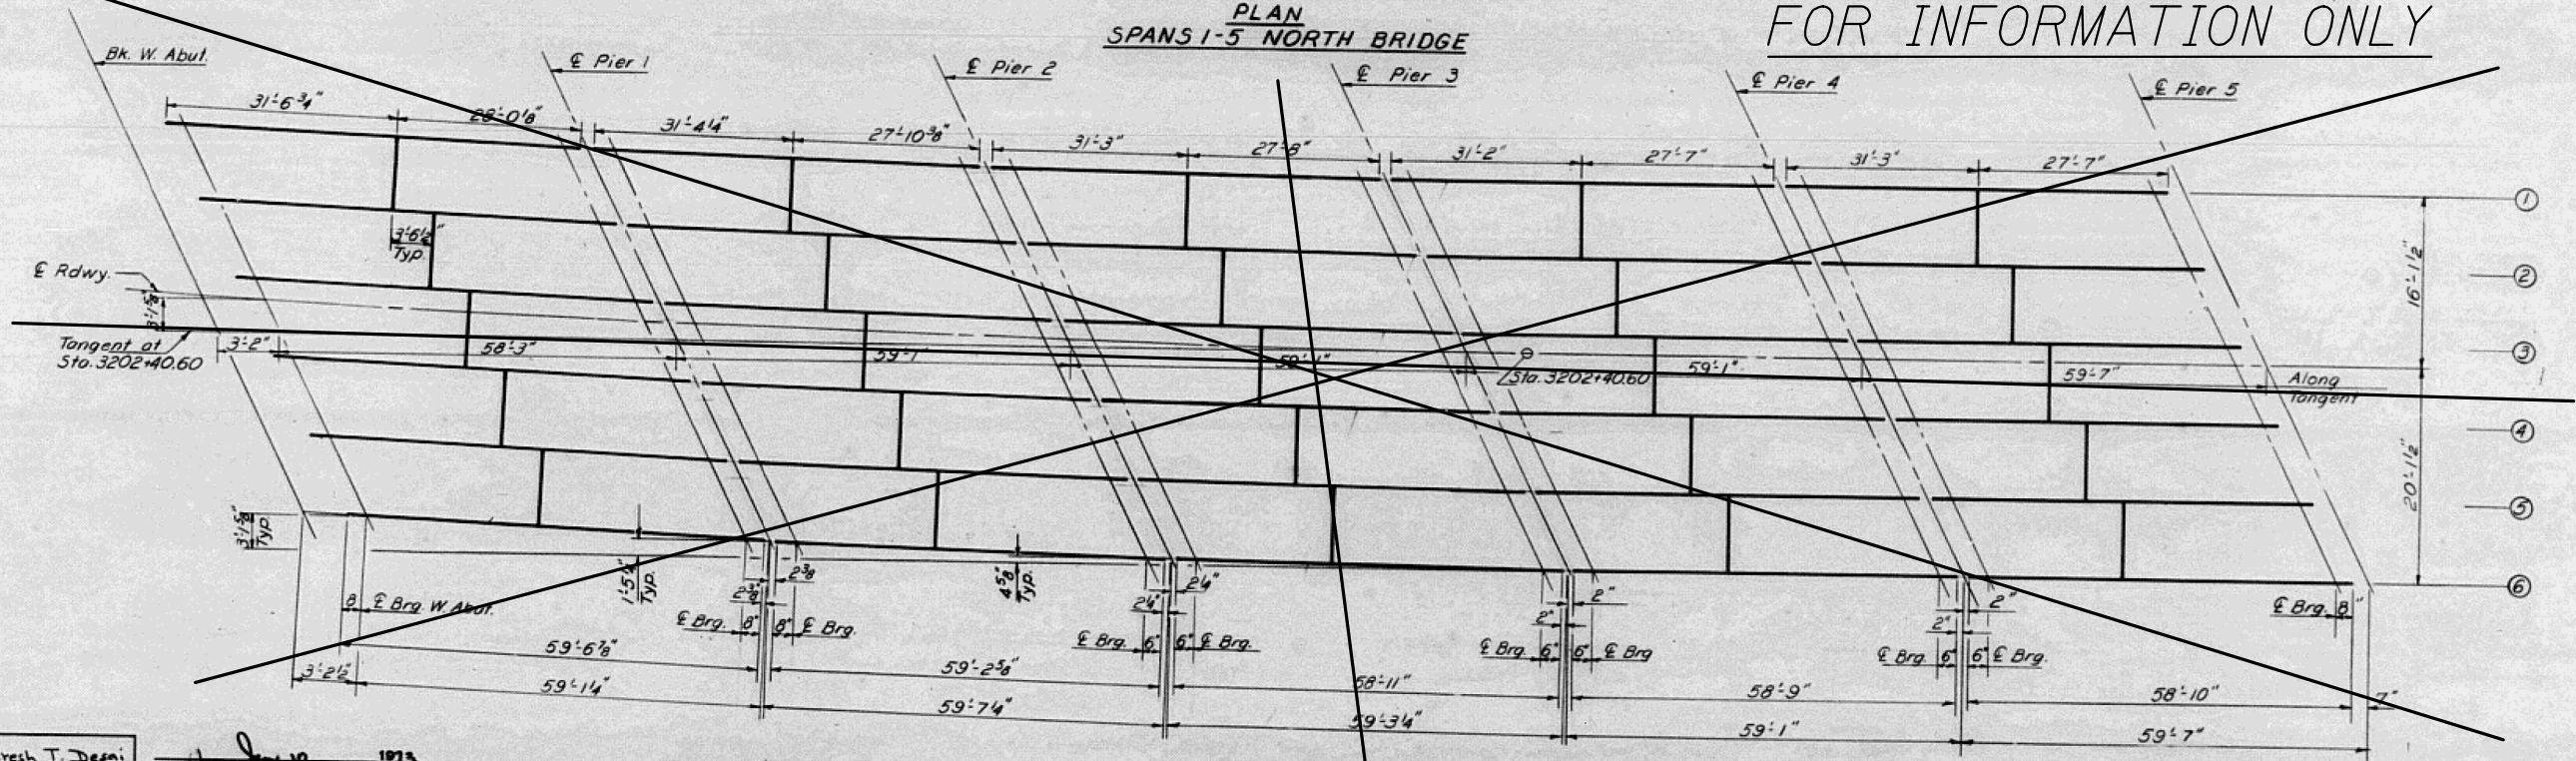

DESIGNED Suresh T. Desai
 CHECKED Gary Baska
 DRAWN R.P. Summer
 CHECKED G.B.

EXAMINED [Signature]
 PASSED [Signature]
 APPROVED [Signature]

BEAM SPACES

Location	Span-1	Span-2	Span-3	Span-4	Span-5
N. Structure	7'-1 3/8"	7'-1 1/8"	7'-2 3/8"	7'-2 1/8"	7'-3"
S. Structure	7'-1 3/8"	7'-2 1/4"	7'-2 3/4"	7'-3"	7'-3"

Notes:
 All Longitudinal dimensions are along
 & Beams except otherwise indicated.
 For Sec. at Piers & Abut. See Sheet #18119

**FRAMING PLAN
 NORTH & SOUTH BRIDGES
 SPANS 1-5
 FA. RT.409 SEC. 14-14B
 CLINTON COUNTY
 STATION 3206+00**