
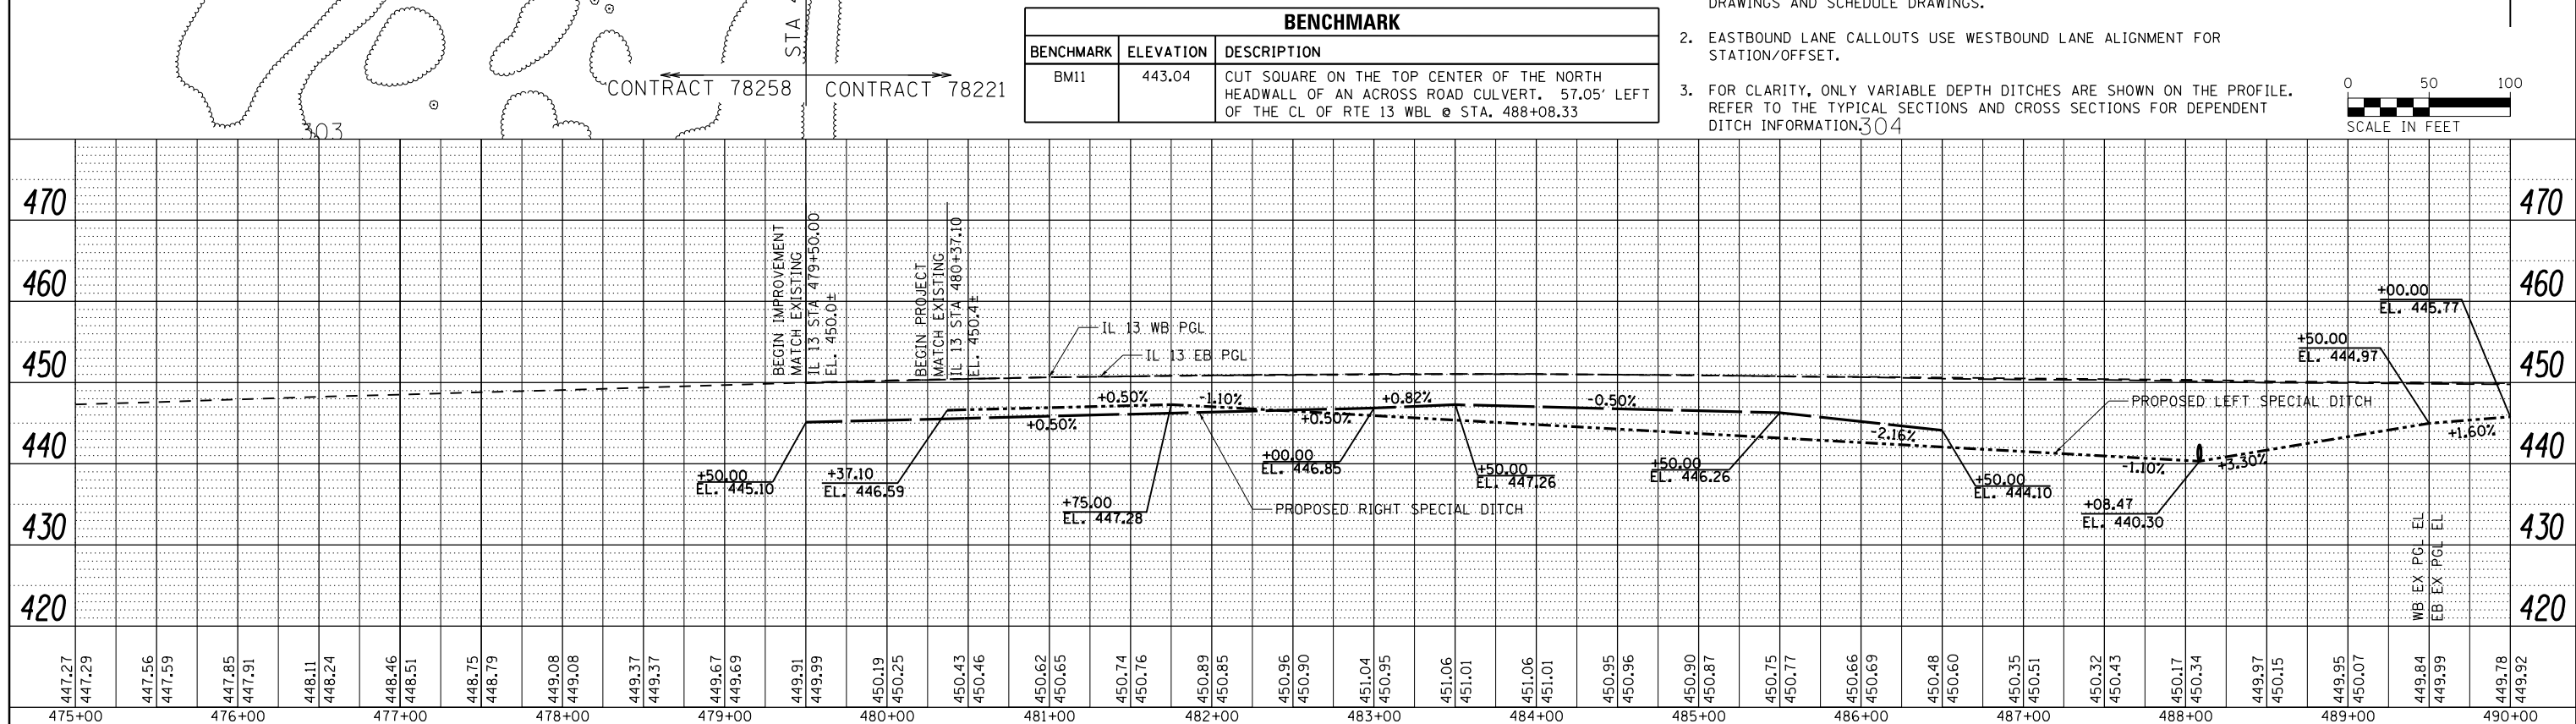


PLAN	SURVEYED	BY	DATE
	PLOTTED		
	GRADES CHECKED		
	STRUCTURE NOTATIONS CHECKED		
	NOTE BOOK NO.		
	CADD FILE NAME		

PROFILE	SURVEYED	BY	DATE
	PLOTTED		
	GRADES CHECKED		
	STRUCTURE NOTATIONS CHECKED		
	NOTE BOOK NO.		
	CADD FILE NAME		

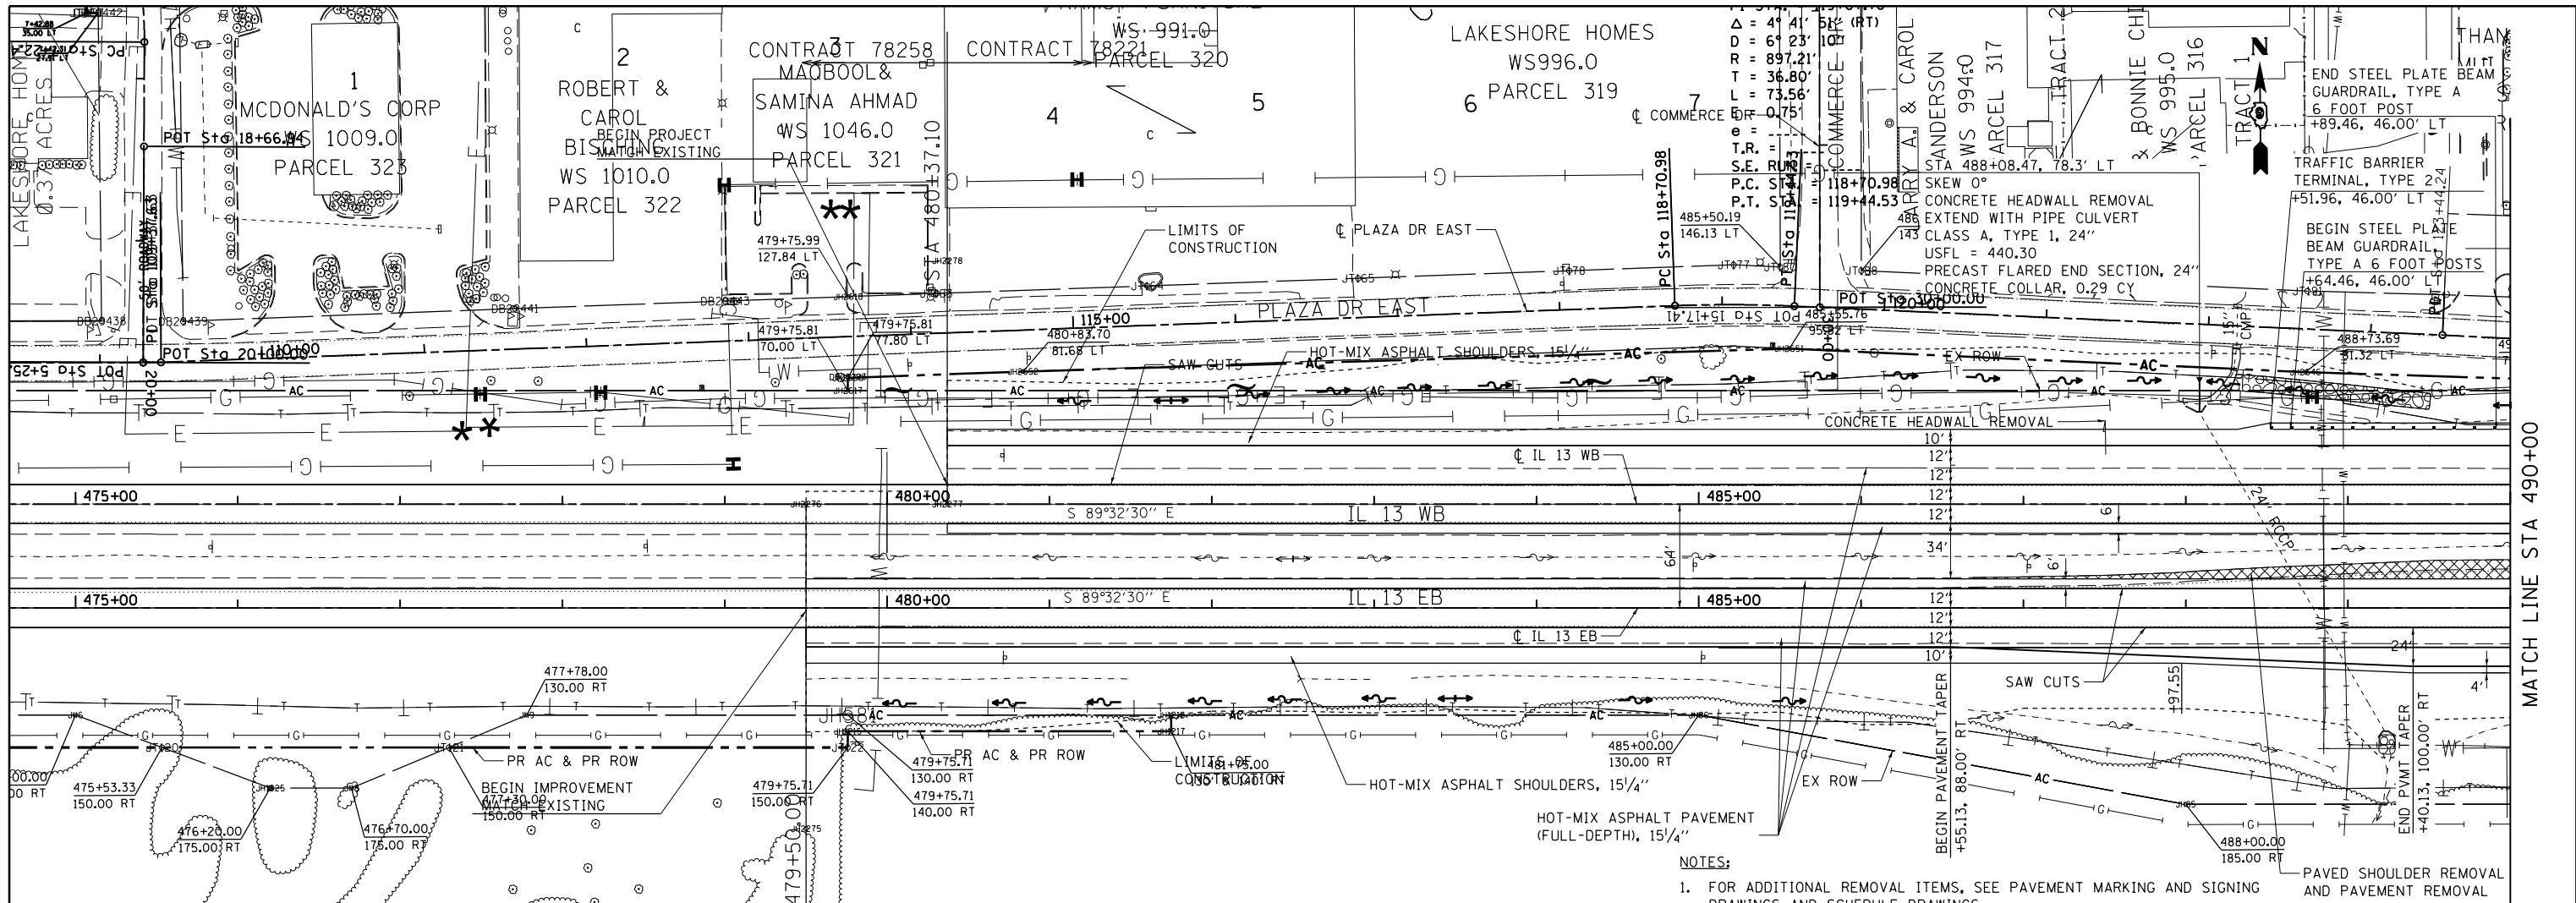

FILE NAME =	USER NAME =	DESIGNED -	REVISED -	STATE OF ILLINOIS DEPARTMENT OF TRANSPORTATION	ROADWAY, DRAINAGE AND UTILITY PLAN AND PROFILE IL 13	F.A.P. R.T.E.	SECTION	COUNTY	TOTAL SHEETS	SHEET NO.
c:\pwwork\pwwork\lavender\ba\8363618\0978221-sht-plnprf-01.dgn	KN	AS				331	(1-3)R-2, N-4, TS-4, HBK-1	WILLIAMSON	733	125
PLOT SCALE = 100.0000' / in.	CHECKED -	REVISED -				DRAWING NO.	PL-01	CONTRACT NO.	78221	
PLOT DATE = 1/31/2014	DATE -	REVISED -				ILLINOIS FED. AID PROJECT				