
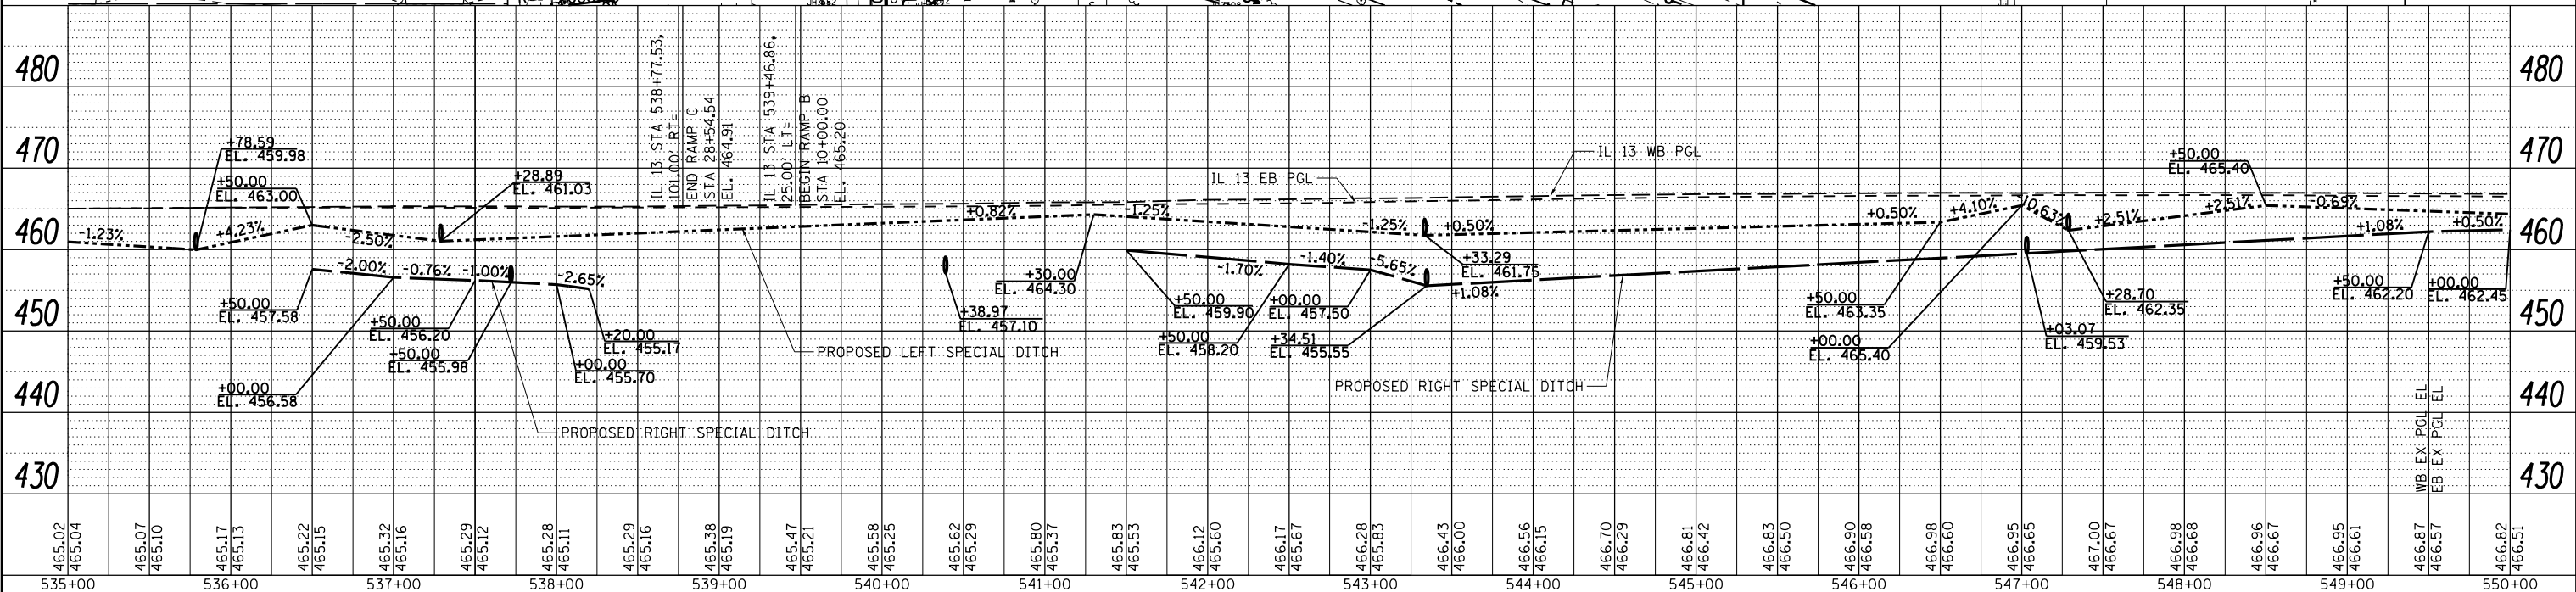


|      |          |
|------|----------|
| DATE |          |
| BY   |          |
| PLAN | SURVEYED |
|      | PLOTTED  |
|      | ALIGNED  |
|      | CHECKED  |
|      | NO. 1    |
|      | NO. 2    |
|      | NO. 3    |
|      | NO. 4    |
|      | NO. 5    |
|      | NO. 6    |
|      | NO. 7    |
|      | NO. 8    |
|      | NO. 9    |
|      | NO. 10   |

|         |           |
|---------|-----------|
| DATE    |           |
| BY      |           |
| PROFILE | SURVEYED  |
|         | PLOTTED   |
|         | GRADES    |
|         | CHECKED   |
|         | STRUCTURE |
|         | NOTATIONS |
|         | CHPND     |
|         | NO. 1     |
|         | NO. 2     |
|         | NO. 3     |
|         | NO. 4     |
|         | NO. 5     |
|         | NO. 6     |
|         | NO. 7     |
|         | NO. 8     |
|         | NO. 9     |
|         | NO. 10    |

- NOTES:
- FOR ADDITIONAL REMOVAL ITEMS, SEE PAVEMENT MARKING AND SIGNING DRAWINGS AND SCHEDULE DRAWINGS.
  - EASTBOUND LANE CALLOUTS USE WESTBOUND LANE ALIGNMENT FOR STATION/OFFSET.
  - FOR CLARITY, ONLY VARIABLE DEPTH ARE SHOWN ON THE PROFILE, REFER TO THE TYPICAL SECTIONS AND CROSS SECTIONS FOR DEPENDENT DITCH INFORMATION.

| BENCHMARK |           |   |
|-----------|-----------|---|
| BENCHMARK | ELEVATION | DESCRIPTION   |
| BM13440   | 462.77    | CUT SQUARE ON THE TOP OF THE SOUTH HEADWALL OF AN ACROSS ROAD CULVERT, 107.79' RIGHT OF THE CL OF RTE 13 WBL @ STA. 547+28.49 |

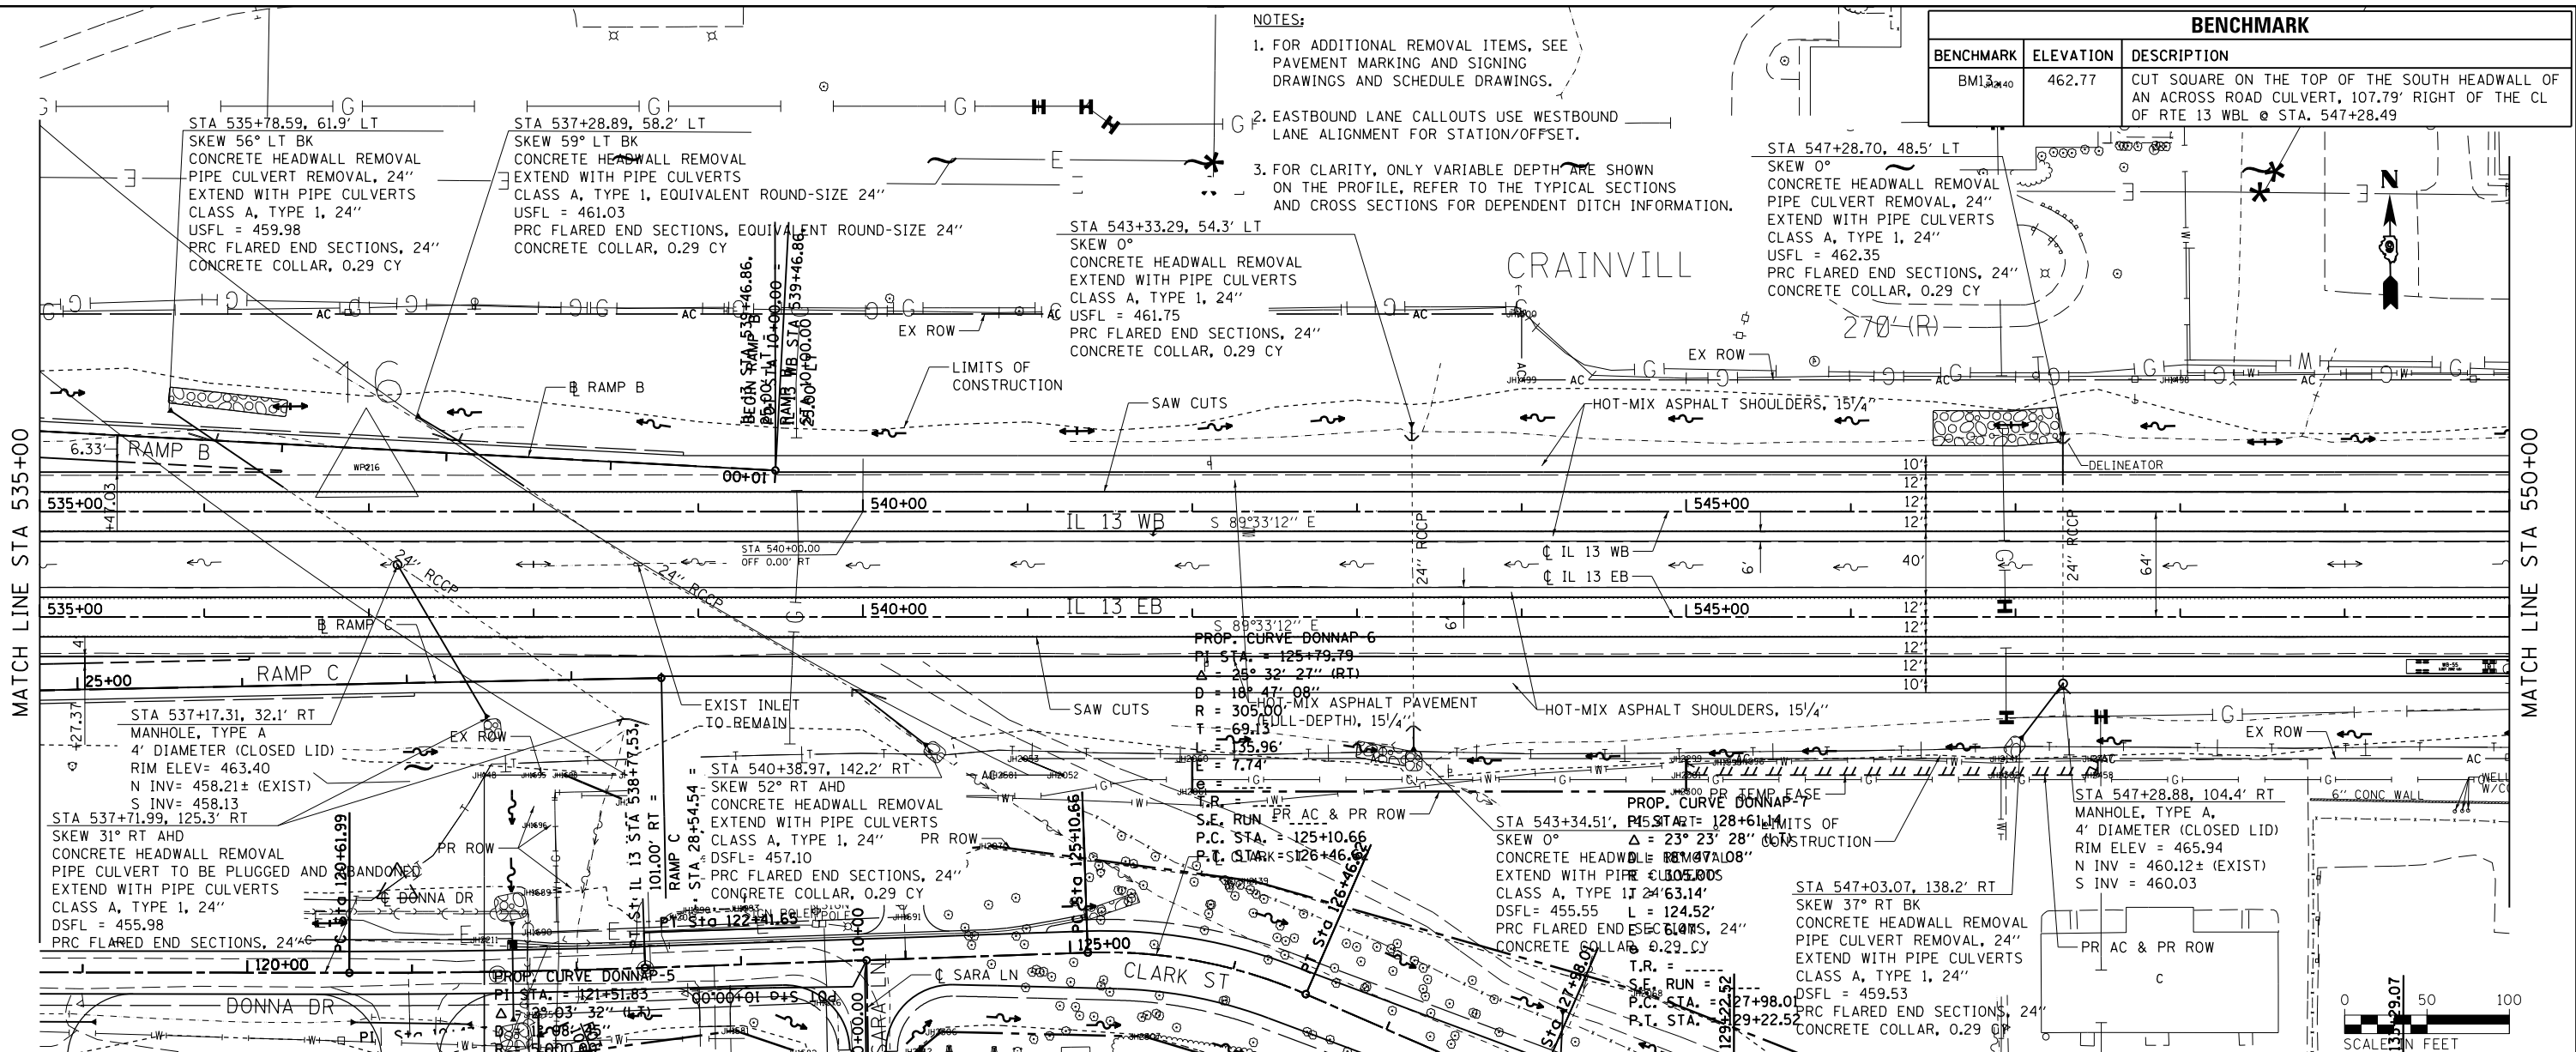

|   |             |            |           |   |   |  |  |
|---|-------------|------------|-----------|---|---|--|--|
| FILE NAME =   | USER NAME = | DESIGNED - | REVISED - | <b>STATE OF ILLINOIS</b><br><b>DEPARTMENT OF TRANSPORTATION</b> | <b>ROADWAY, DRAINAGE AND UTILITY PLAN AND PROFILE</b><br><b>IL 13</b> | SCALE: SHEET NO. 5 OF 69 SHEETS STA. 535+00.00 TO STA. 550+00.00 | SECTION COUNTY COUNTY WILLIAMSON SHEET NO. 733 129 |
| c:\pwwork\pwwork\lavenderba\0363618\0978221-sht-plnprf-05.dgn | KN          | AS         |           |   |   |  |  |
| PLOT SCALE = 100.0000' / 1"                                   | CHECKED -   | REVISED -  |           |   |   |  |  |
| PLOT DATE = 1/31/2014   | DATE -      | REVISED -  |           |   |   |  |  |

