
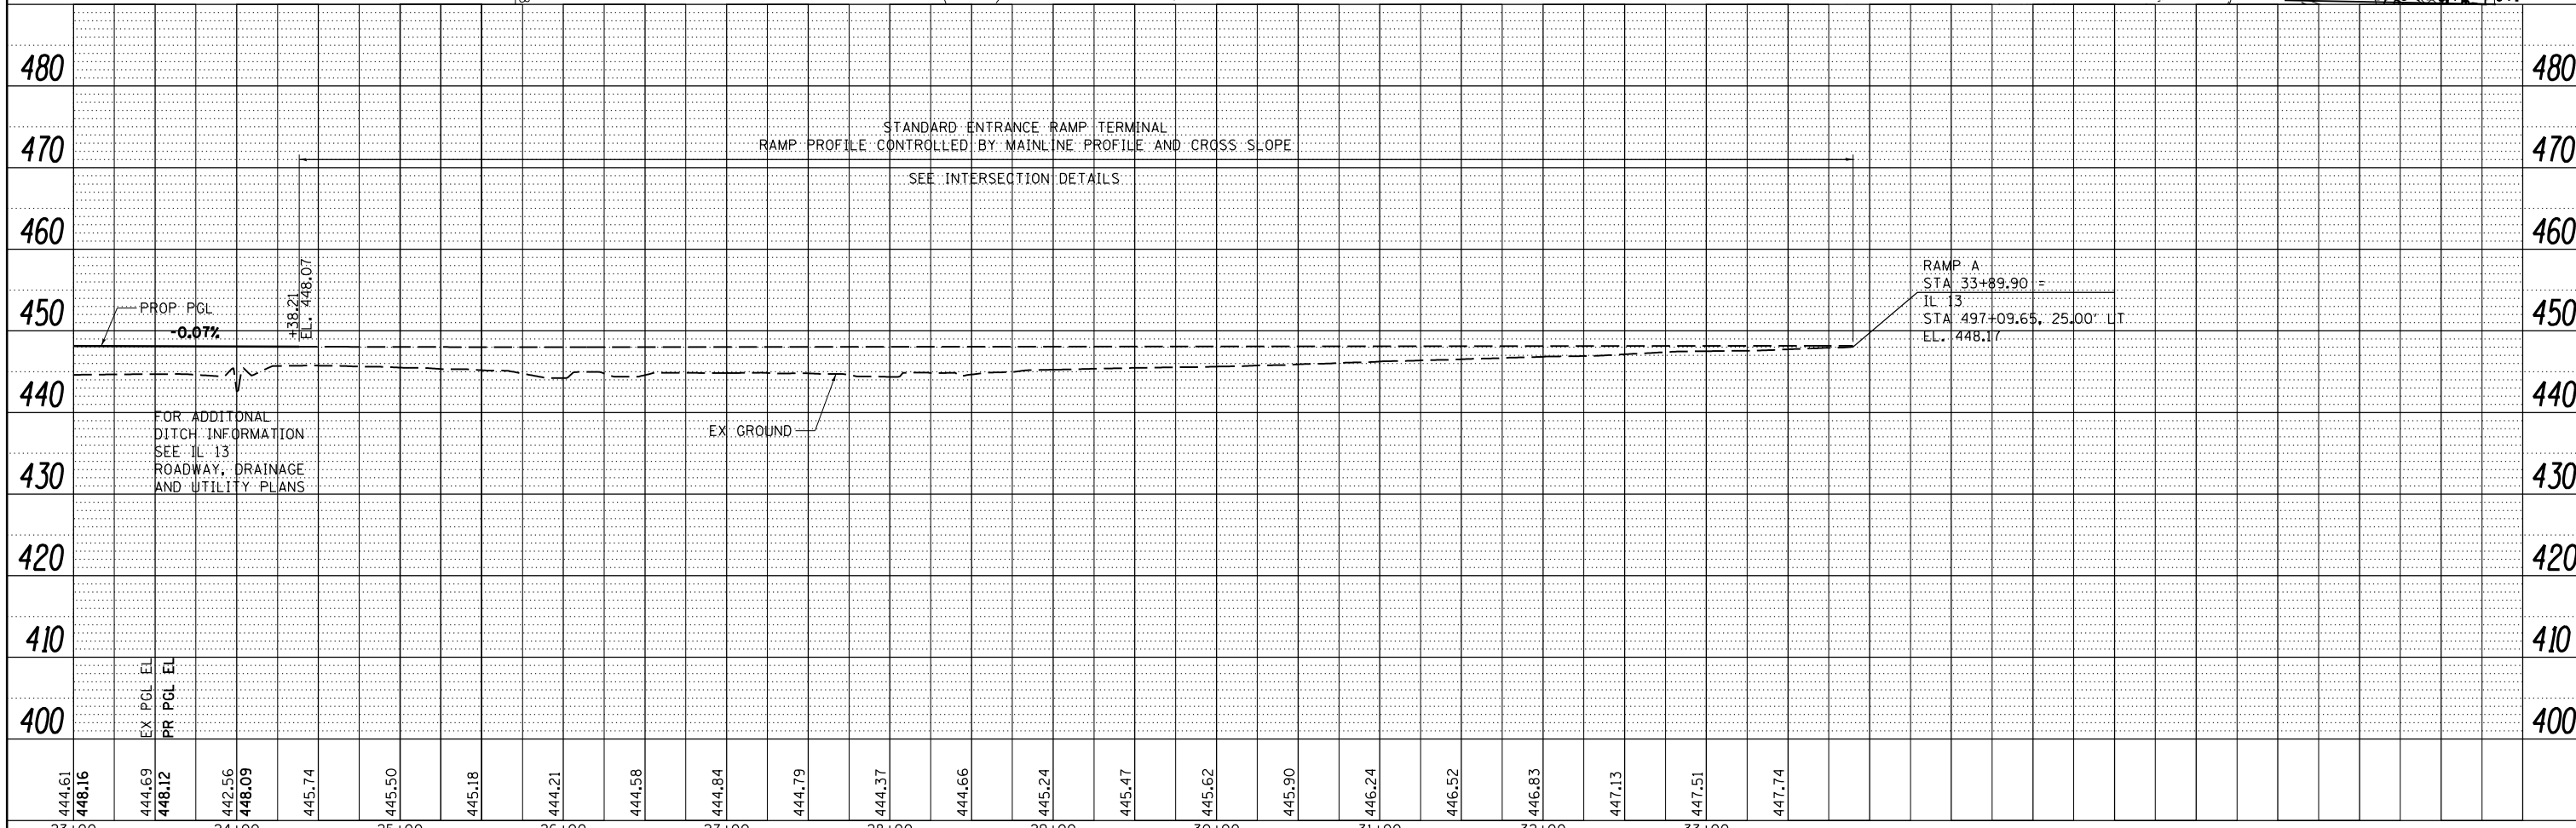


PLAN	DESIGNED	BY	DATE
	ALIGNED		
	CHECKED		
	PLOTTED		
	PAID FILE NAME		
	NO.		

PROFILE	DESIGNED	BY	DATE
	GRADES CHECKED		
	PLOTTED		
	PAID FILE NAME		
	NO.		

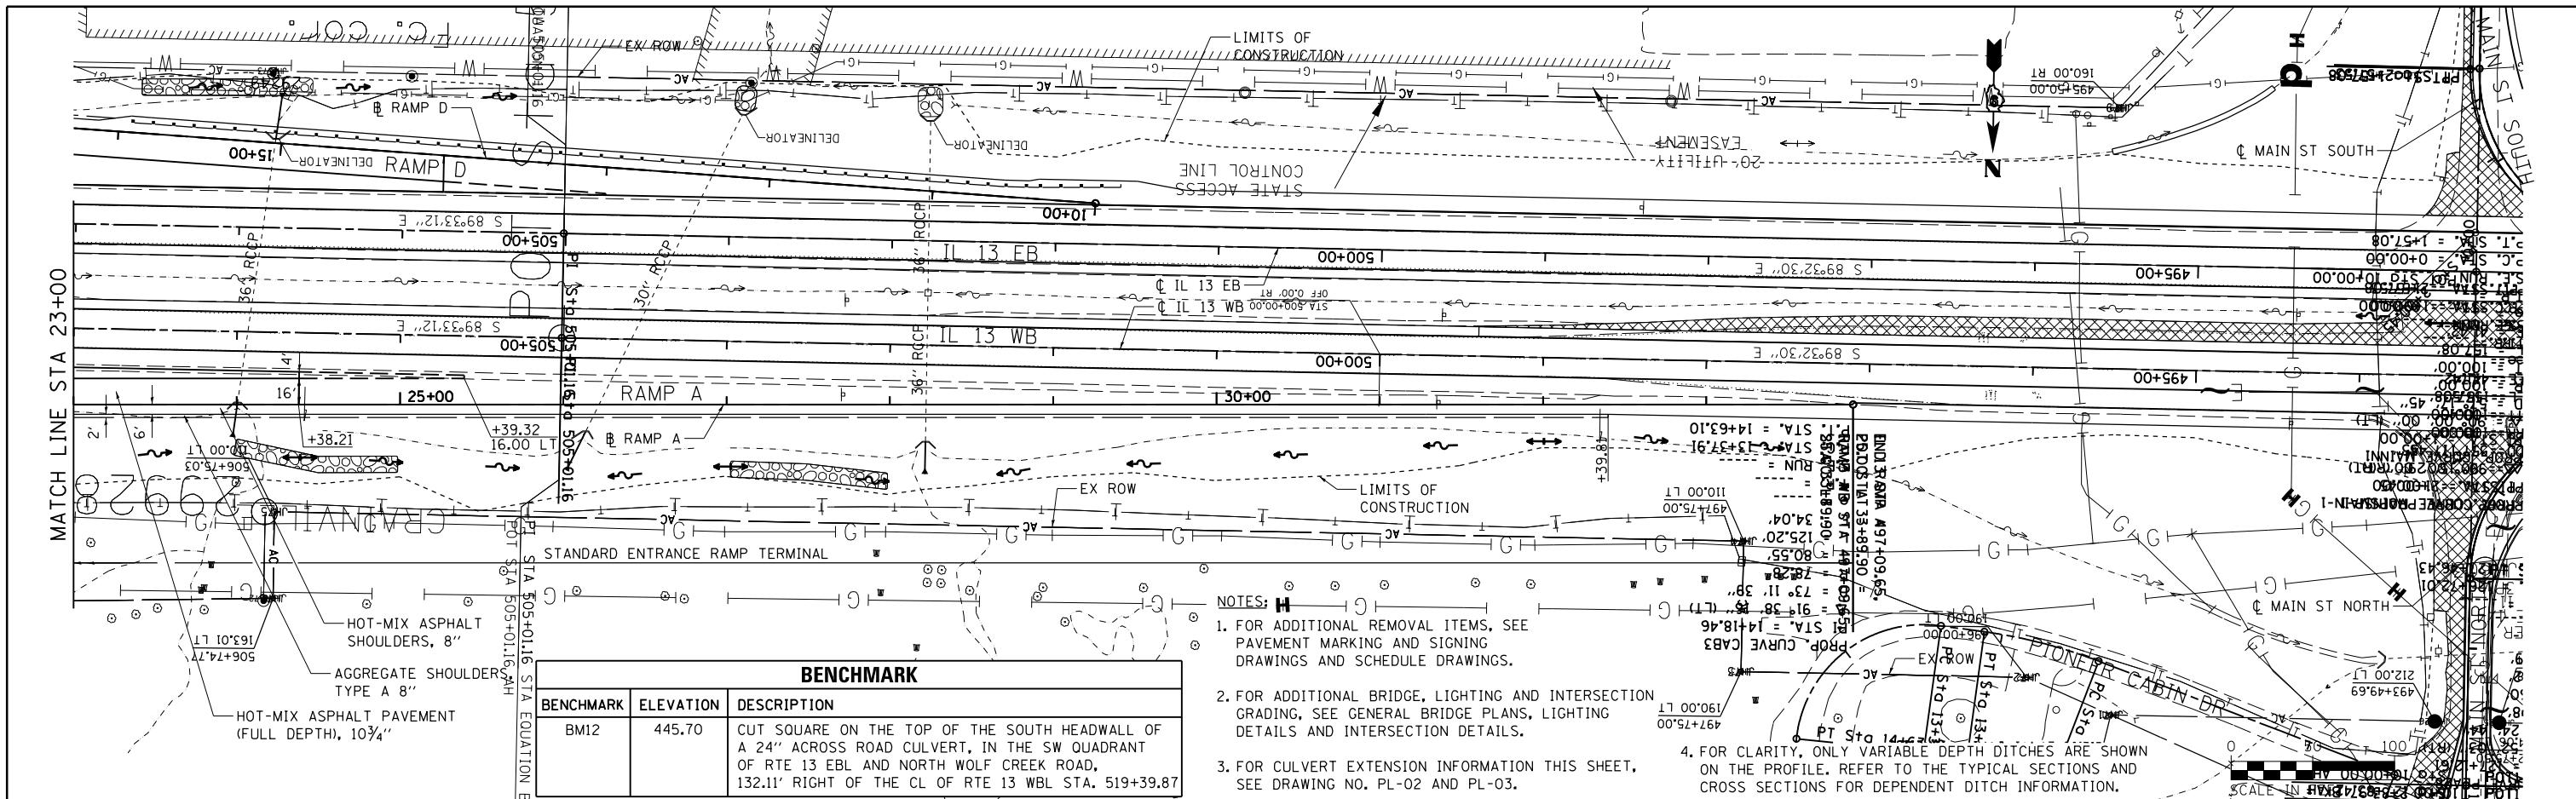

444.61 448.16	444.69 448.12	442.56 448.09	445.74	445.50	445.18	444.21	444.58	444.84	444.79	444.37	444.66	445.24	445.47	445.62	445.90	446.24	446.52	446.83	447.13	447.51	447.74
23+00	24+00	25+00	26+00	27+00	28+00	29+00	30+00	31+00	32+00	33+00											

STATE OF ILLINOIS  
DEPARTMENT OF TRANSPORTATION

ROADWAY, DRAINAGE AND UTILITY PLAN AND PROFILE  
RAMP A

F.A.P. RTE.	SECTION	COUNTY	TOTAL SHEETS	SHEET NO.
331	(1-3)R-2, N-4, TS-4, HBK-1	WILLIAMSON	733	134
DRAWING NO. PL-10		CONTRACT NO. 78221		
ILLINOIS FED. AID PROJECT				

SCALE: SHEET NO. 10 OF 69 SHEETS STA. 23+00.00 TO STA. 33+89.90

FILE NAME =  
c:\pwork\pwork\lavenderba\d0363618\0978221-sht-plnprf-10.dgn

USER NAME = \$USER\$  
DRAWN - KN  
CHECKED - AS  
DATE - 1/31/2014

DESIGNED - KN  
DRAWN - AS  
CHECKED - AS  
DATE - 1/31/2014

REVISED -  
REVISED -  
REVISED -  
REVISED -