
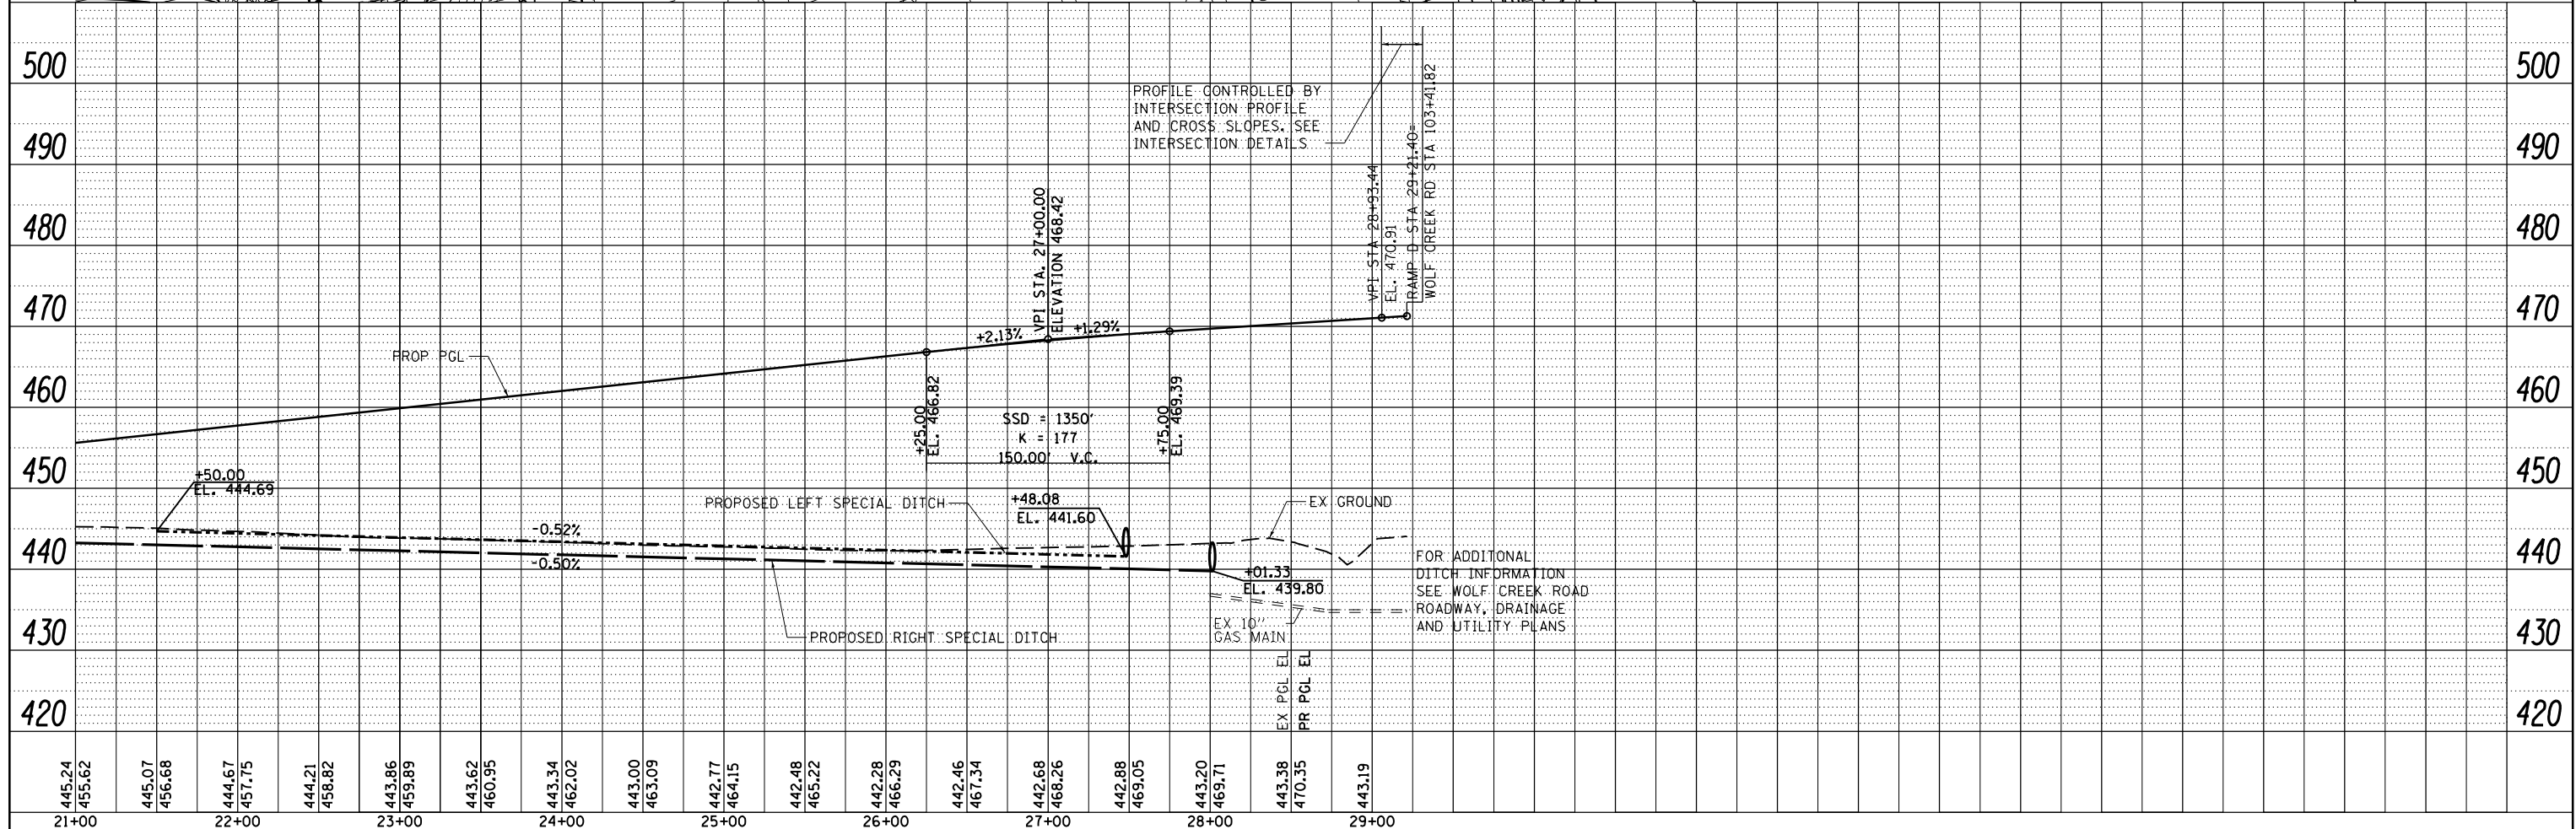


DATE	
BY	
PLAN	
NO.	
NO.	
NO.	
NO.	
NO.	

DATE	
BY	
PROFILE	
NO.	
NO.	
NO.	
NO.	
NO.	

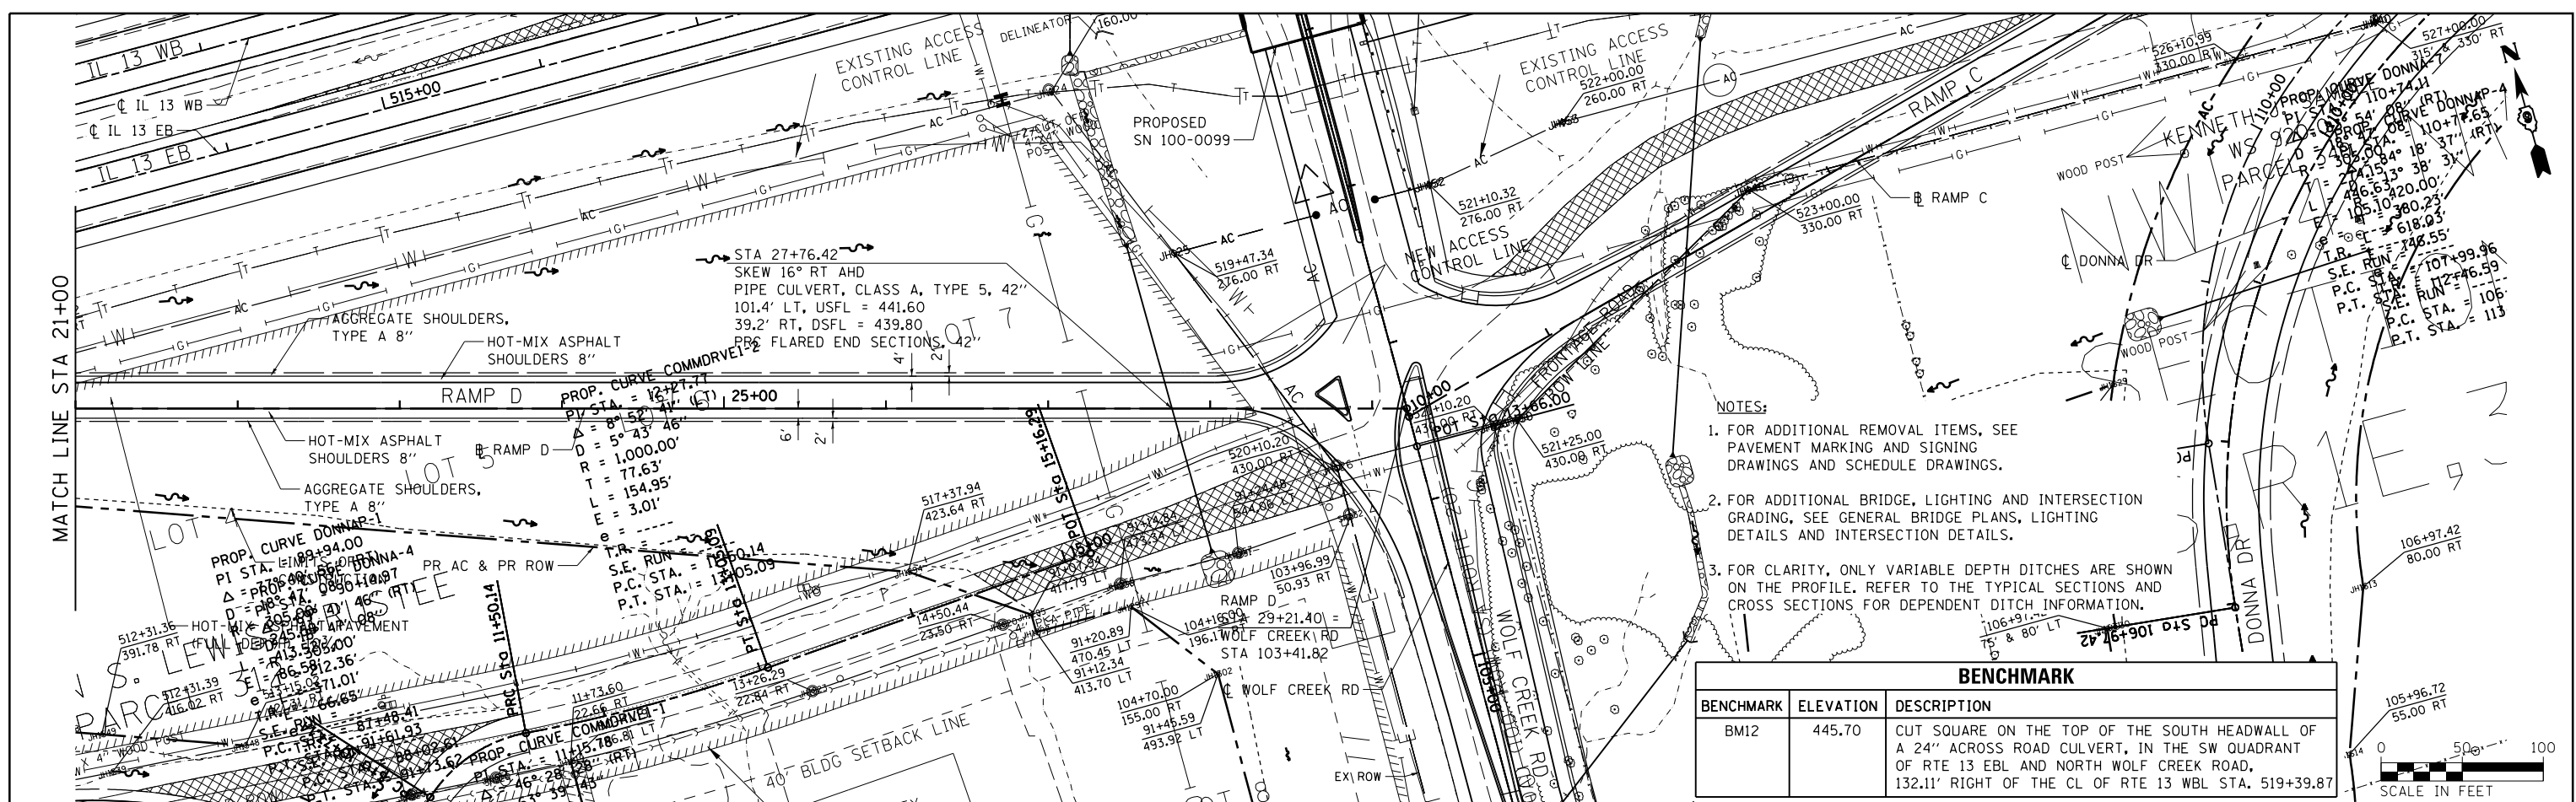

FILE NAME =	USER NAME = #USER#	DESIGNED - KN	REVISED -	STATE OF ILLINOIS DEPARTMENT OF TRANSPORTATION	ROADWAY, DRAINAGE AND UTILITY PLAN AND PROFILE RAMP D	F.A.P. SECTION COUNTY TOTAL SHEETS SHEET NO.
ci:\pw\work\p\widot\lavenderba\d0363618\0978221-shd-plnprf-16.dgn	DRAWN - AS	REVISED -	REVISED -			331 (1-3)R-2, N-4, TS-4, HBK-1 WILLIAMSON 733 140
PLOT SCALE = 99.9289' / in.	CHECKED -	REVISED -	REVISED -			DRAWING NO. PL-16 CONTRACT NO. 78221
PLOT DATE = 1/31/2014	DATE -	REVISED -	REVISED -			ILLINOIS FED. AID PROJECT