



PLAN	SURVEYED	BY	DATE
	PLOTTED		
	CHECKED		
	DATE		
	NO.		
	FILE NAME		

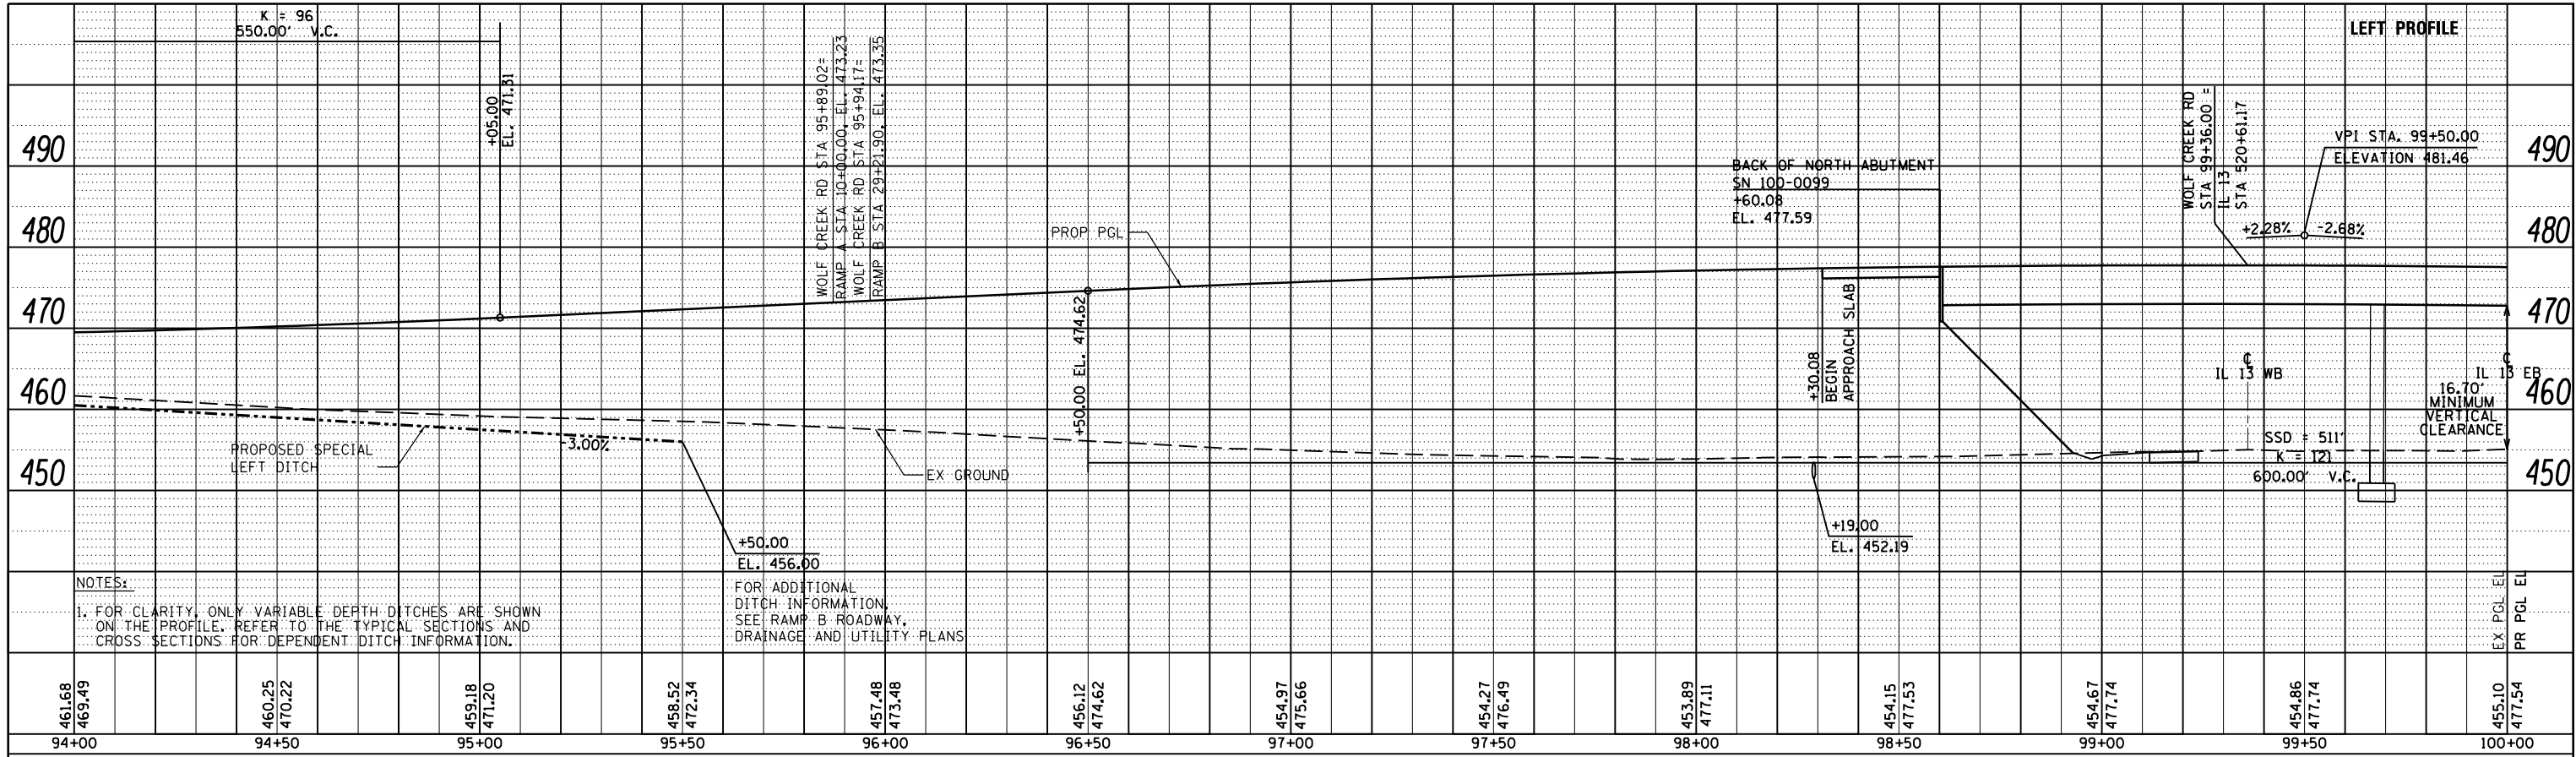

NOTES:
1. FOR CLARITY, ONLY VARIABLE DEPTH DITCHES ARE SHOWN ON THE PROFILE. REFER TO THE TYPICAL SECTIONS AND CROSS SECTIONS FOR DEPENDENT DITCH INFORMATION.

FOR ADDITIONAL DITCH INFORMATION, SEE RAMP B ROADWAY, DRAINAGE AND UTILITY PLANS

PROFILE	SURVEYED	BY	DATE
	PLOTTED		
	CHECKED		
	DATE		
	NO.		
	FILE NAME		

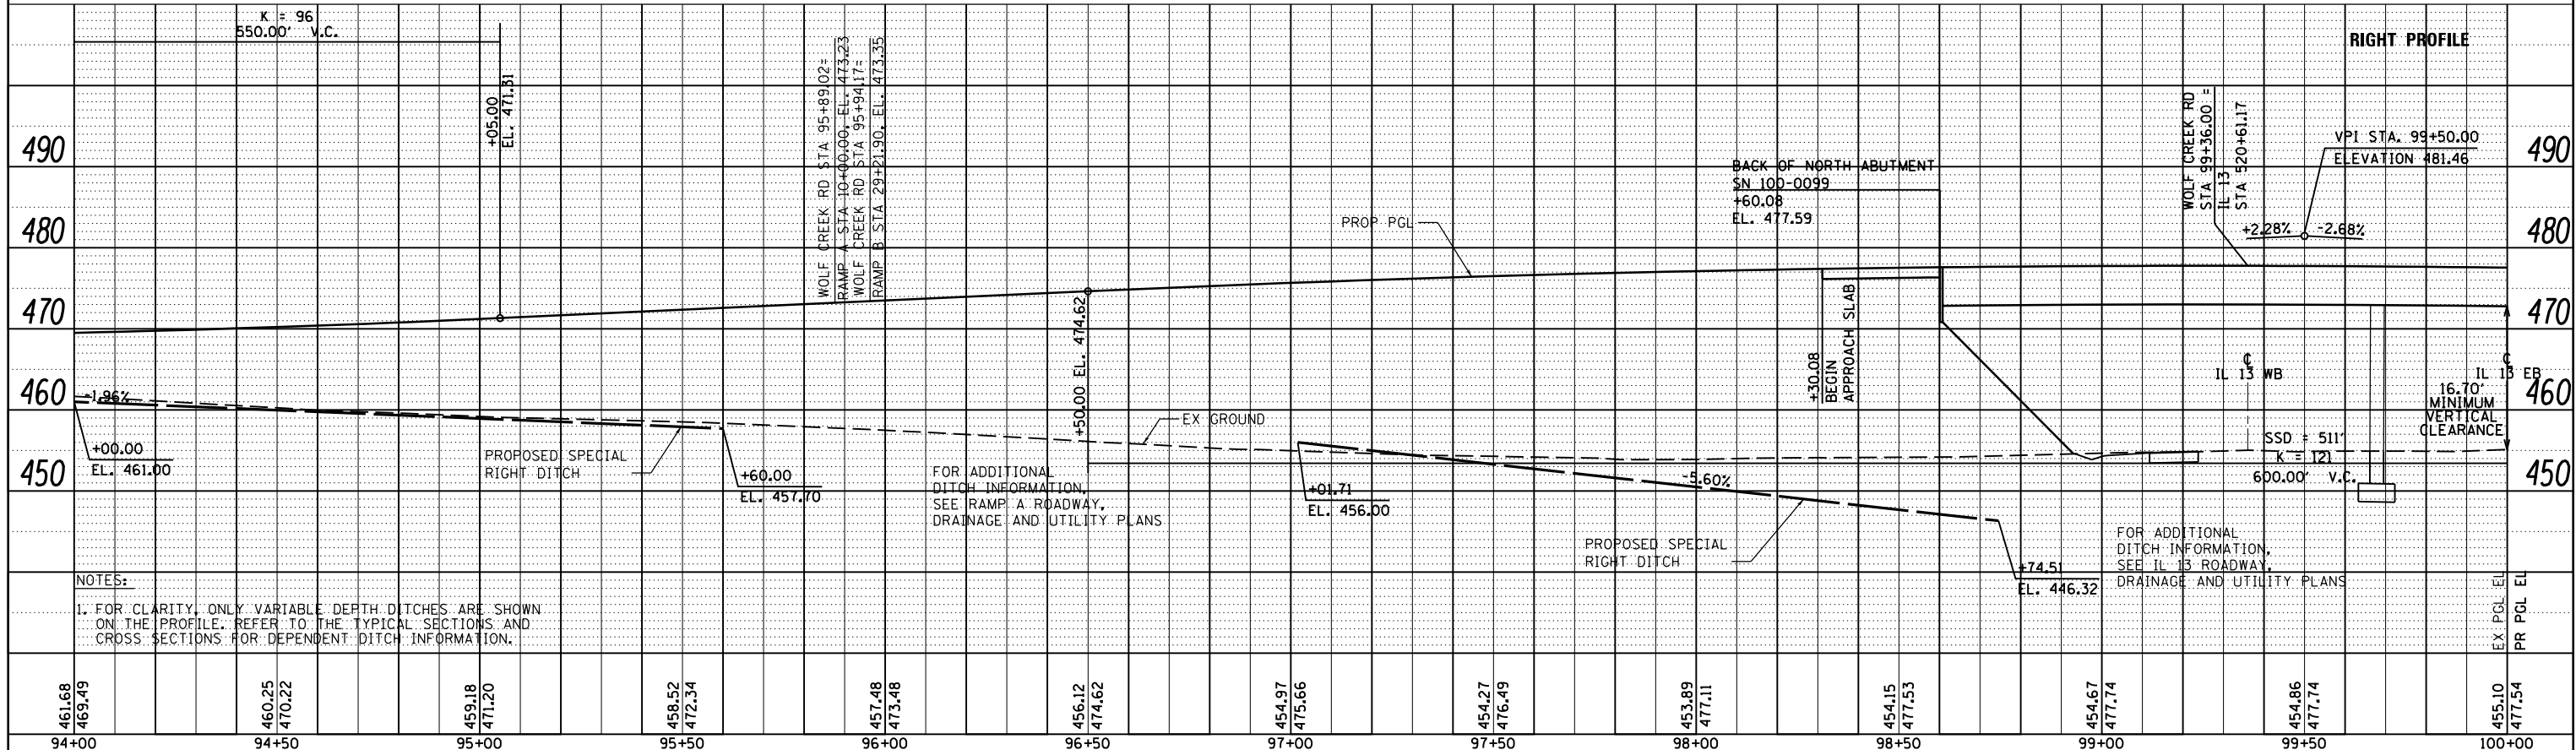

NOTES:
1. FOR CLARITY, ONLY VARIABLE DEPTH DITCHES ARE SHOWN ON THE PROFILE. REFER TO THE TYPICAL SECTIONS AND CROSS SECTIONS FOR DEPENDENT DITCH INFORMATION.

FOR ADDITIONAL DITCH INFORMATION, SEE RAMP A ROADWAY, DRAINAGE AND UTILITY PLANS

FOR ADDITIONAL DITCH INFORMATION, SEE IL 13 ROADWAY, DRAINAGE AND UTILITY PLANS

FILE NAME =	USER NAME = #USER#	DESIGNED - KN	REVISED -
ci:\pw\work\p\dot\lavenderba\d0363618\0978221-sht-plnprf-22.dgn		DRAWN - AS	REVISED -
PLOT SCALE = 3/4" = 1'		CHECKED -	REVISED -
PLOT DATE = 1/31/2014		DATE -	REVISED -

STATE OF ILLINOIS
DEPARTMENT OF TRANSPORTATION

ROADWAY, DRAINAGE AND UTILITY PROFILE
WOLF CREEK ROAD

SCALE: SHEET NO. 22 OF 69 SHEETS STA. 94+00.00 TO STA. 100+00.00

F.A.P. RT.E.	SECTION	COUNTY	TOTAL SHEETS	SHEET NO.
331	(1-3)R-2, N-4, TS-4, HBK-1	WILLIAMSON	733	146
DRAWING NO.	PL-22	CONTRACT NO.	78221	
ILLINOIS FED. AID PROJECT				