
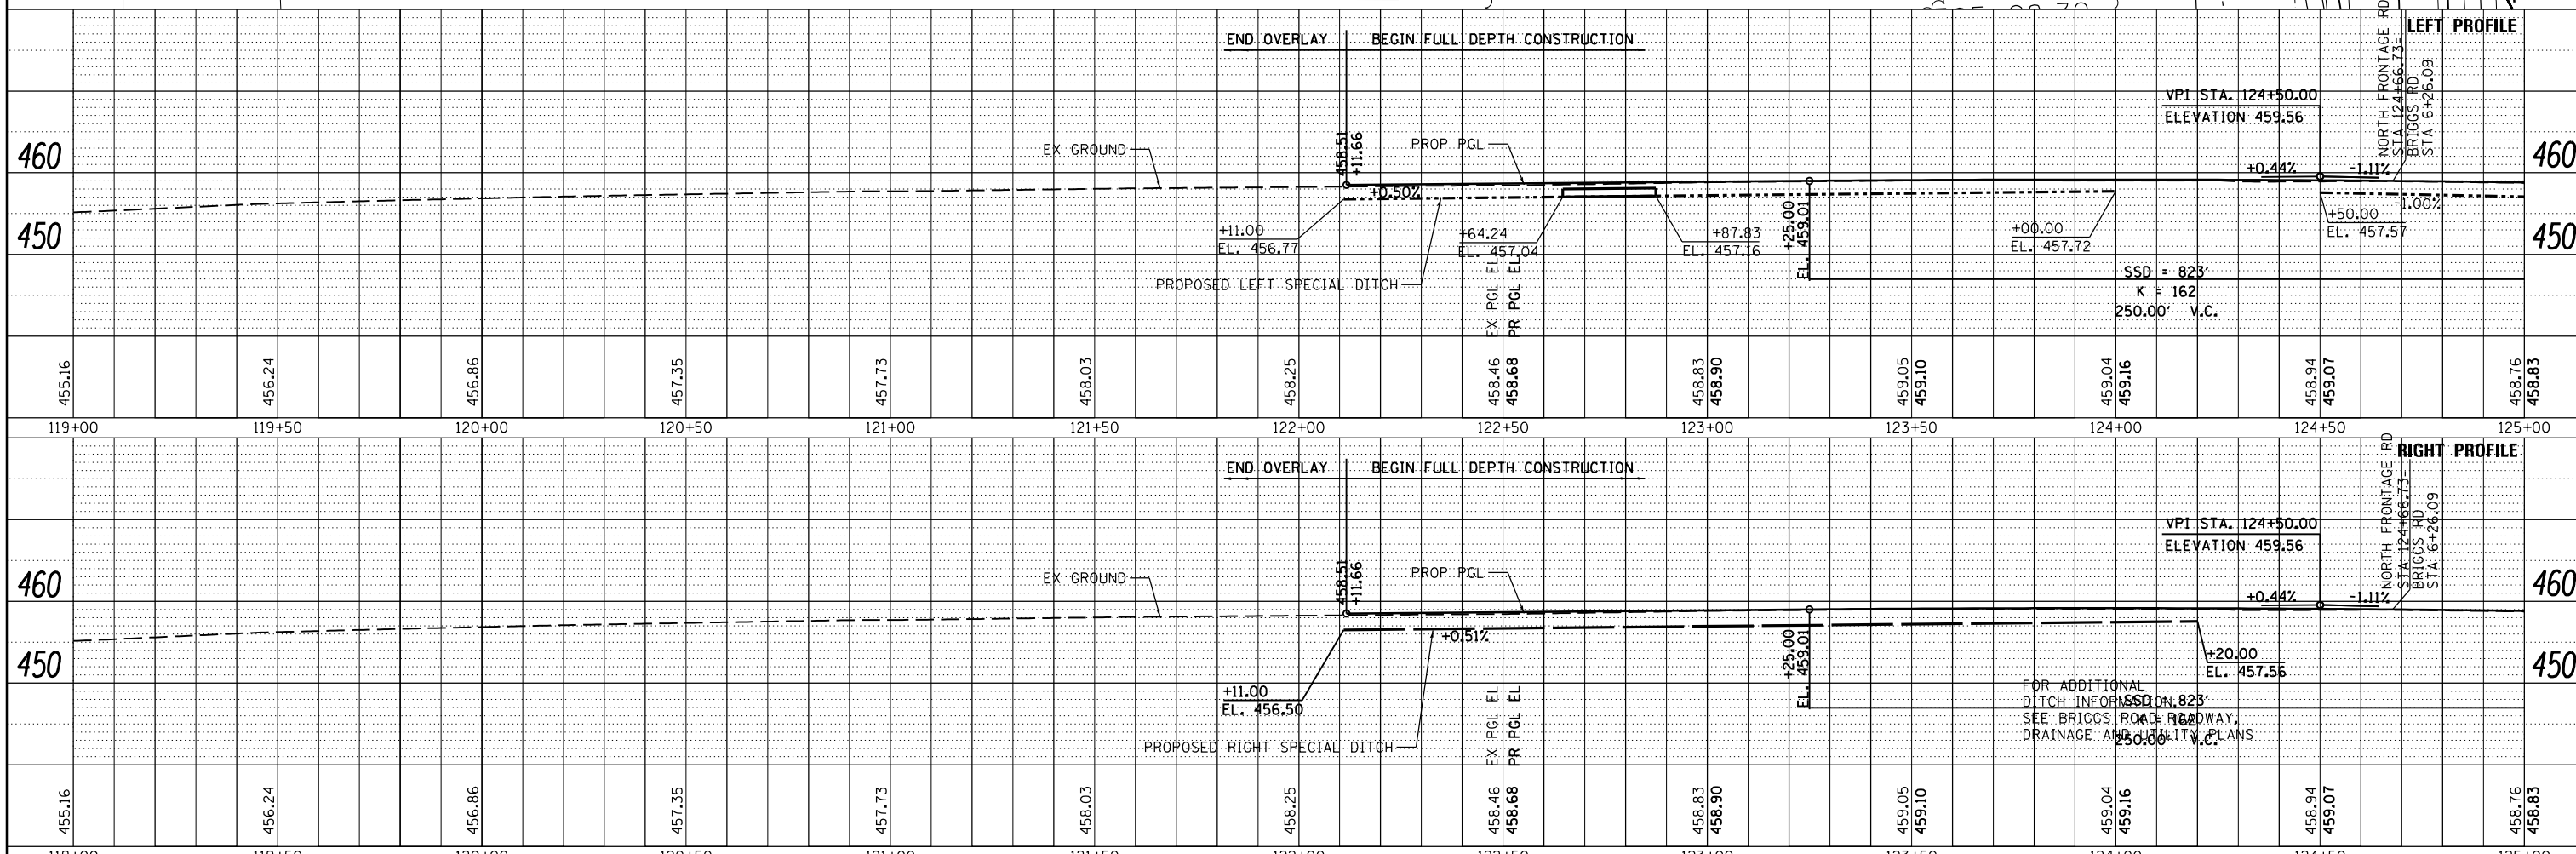


PLAN	SURVEYED	DATE
	PLOTTED	BY
	GRADES CHECKED	
	STRUCTURE NOTATIONS CHECKED	
	NOTE BOOK NO.	
	ALIGNED CHECKED	
	FIELD FILE NAME	

PROFILE	SURVEYED	DATE
	PLOTTED	BY
	GRADES CHECKED	
	STRUCTURE NOTATIONS CHECKED	
	NOTE BOOK NO.	
	ALIGNED CHECKED	
	FIELD FILE NAME	

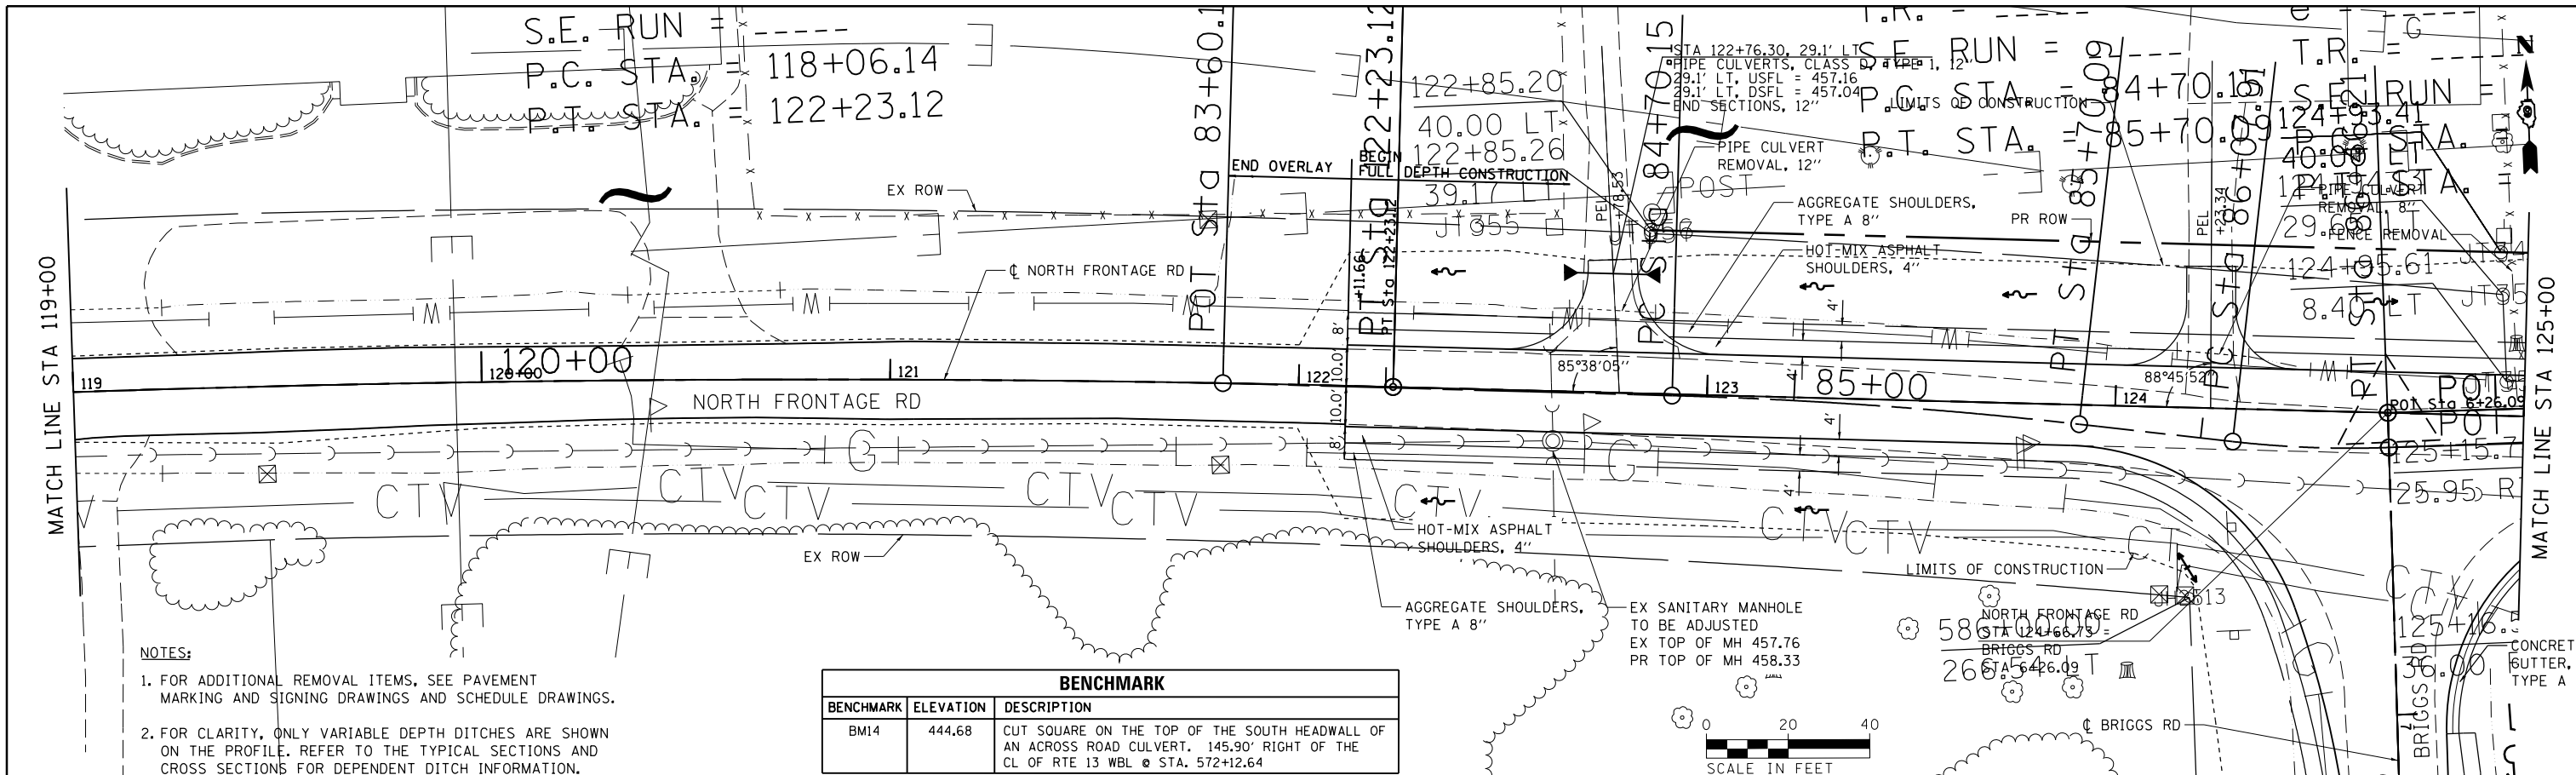

FILE NAME =	USER NAME = \$USER\$	DESIGNED - KN	REVISED -	STATE OF ILLINOIS DEPARTMENT OF TRANSPORTATION	ROADWAY, DRAINAGE AND UTILITY PLAN AND PROFILE NORTH FRONTAGE ROAD	F.A.P. R.T.E.	SECTION	COUNTY	TOTAL SHEETS	SHEET NO.
c:\pwork\pwork\lavenderba\8221-sht-plnprf-43.dgn	8221-sht-plnprf-43.dgn	CHECKED - AS	REVISED -			331	(1-3)R-2, N-4, TS-4, HBK-1	WILLIAMSON	733	167
PLOT SCALE = 40.0000' / in.		DRAWN -	REVISED -			DRAWING NO.	PL-43	CONTRACT NO.	78221	
PLOT DATE = 1/31/2014		CHECKED -	REVISED -			SCALE:	SHEET NO. 43 OF 69 SHEETS	STA. 119+00.00 TO STA. 125+00.00	ILLINOIS FED. AID PROJECT	