


PLAN	SURVEYED	BY	DATE
	PLOTTED		
	ALIGNED		
	CHECKED		
	FILED		
	NO.		

PROFILE	SURVEYED	BY	DATE
	PLOTTED		
	GRADES		
	CHECKED		
	STRUCTURE		
	NOTATIONS		
	CPWD		
	NO.		



BENCHMARK		
BENCHMARK	ELEVATION	DESCRIPTION
BM12	445.70	CUT SQUARE ON THE TOP OF THE SOUTH HEADWALL OF A 24" ACROSS ROAD CULVERT. IN THE SW QUADRANT OF RTE 13 EBL AND NORTH WOLF CREEK ROAD. 132.11' RIGHT OF THE CL OF RTE 13 WBL @ STA. 519+39.87

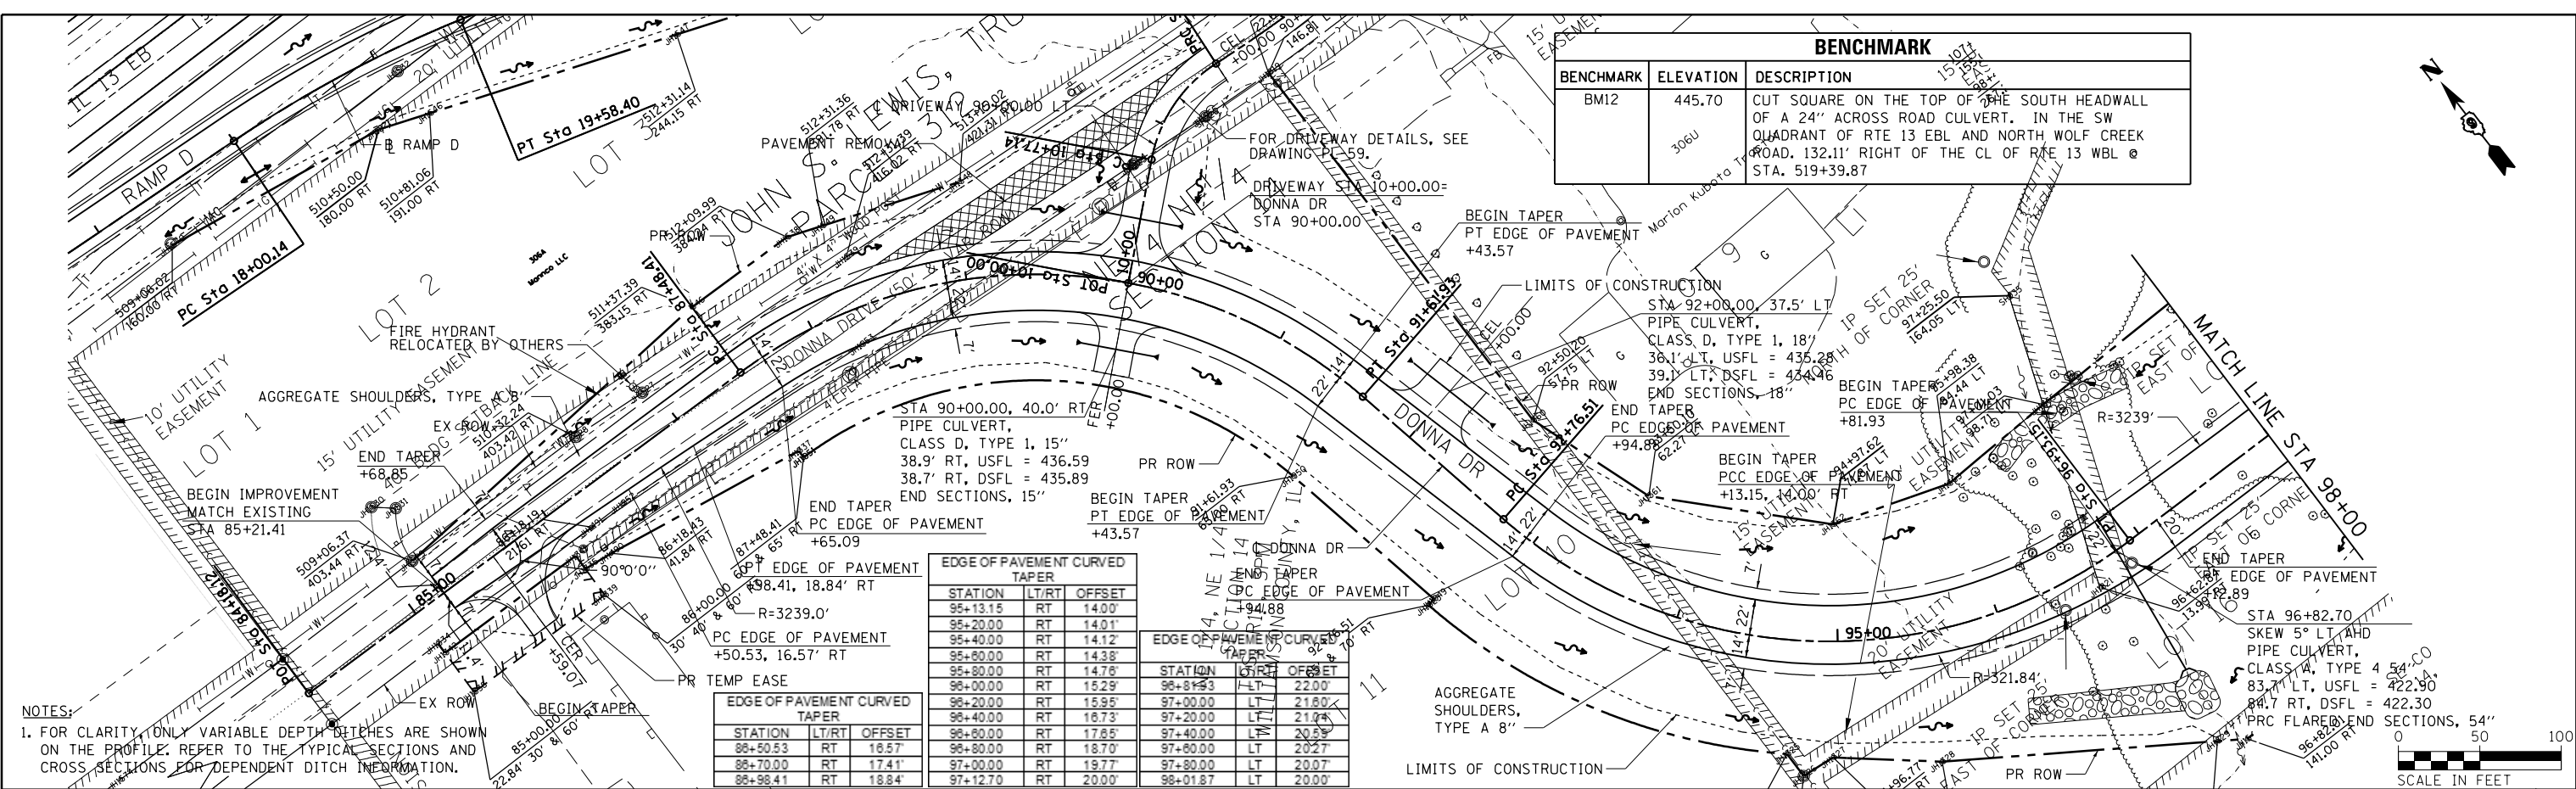

NOTES:
1. FOR CLARITY, ONLY VARIABLE DEPTH DITCHES ARE SHOWN ON THE PROFILE. REFER TO THE TYPICAL SECTIONS AND CROSS SECTIONS FOR DEPENDENT DITCH INFORMATION.

EDGE OF PAVEMENT CURVED TAPER		
STATION	LT/RT	OFFSET
85+13.15	RT	14.00'
85+20.00	RT	14.01'
85+40.00	RT	14.12'
85+80.00	RT	14.38'
85+80.00	RT	14.78'
86+00.00	RT	15.29'
86+20.00	RT	15.95'
86+40.00	RT	16.73'
86+80.00	RT	17.85'
86+80.00	RT	18.70'
86+70.00	RT	17.41'
86+98.41	RT	18.84'

EDGE OF PAVEMENT CURVED TAPER		
STATION	LT/RT	OFFSET
96+81.53	LT	22.00'
97+00.00	LT	21.80'
97+20.00	LT	21.70'
97+40.00	LT	20.59'
97+40.00	LT	20.27'
97+80.00	LT	20.07'
98+01.87	LT	20.00'

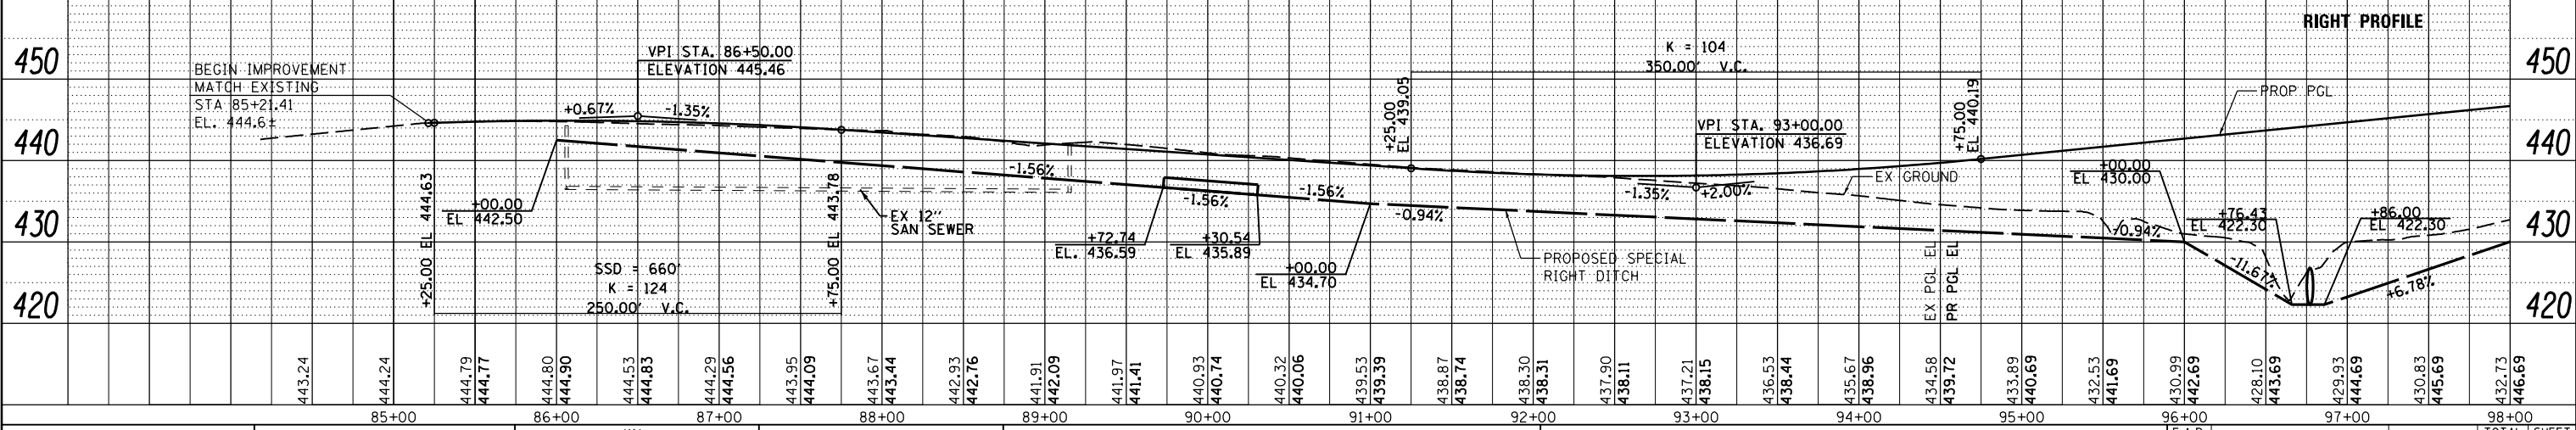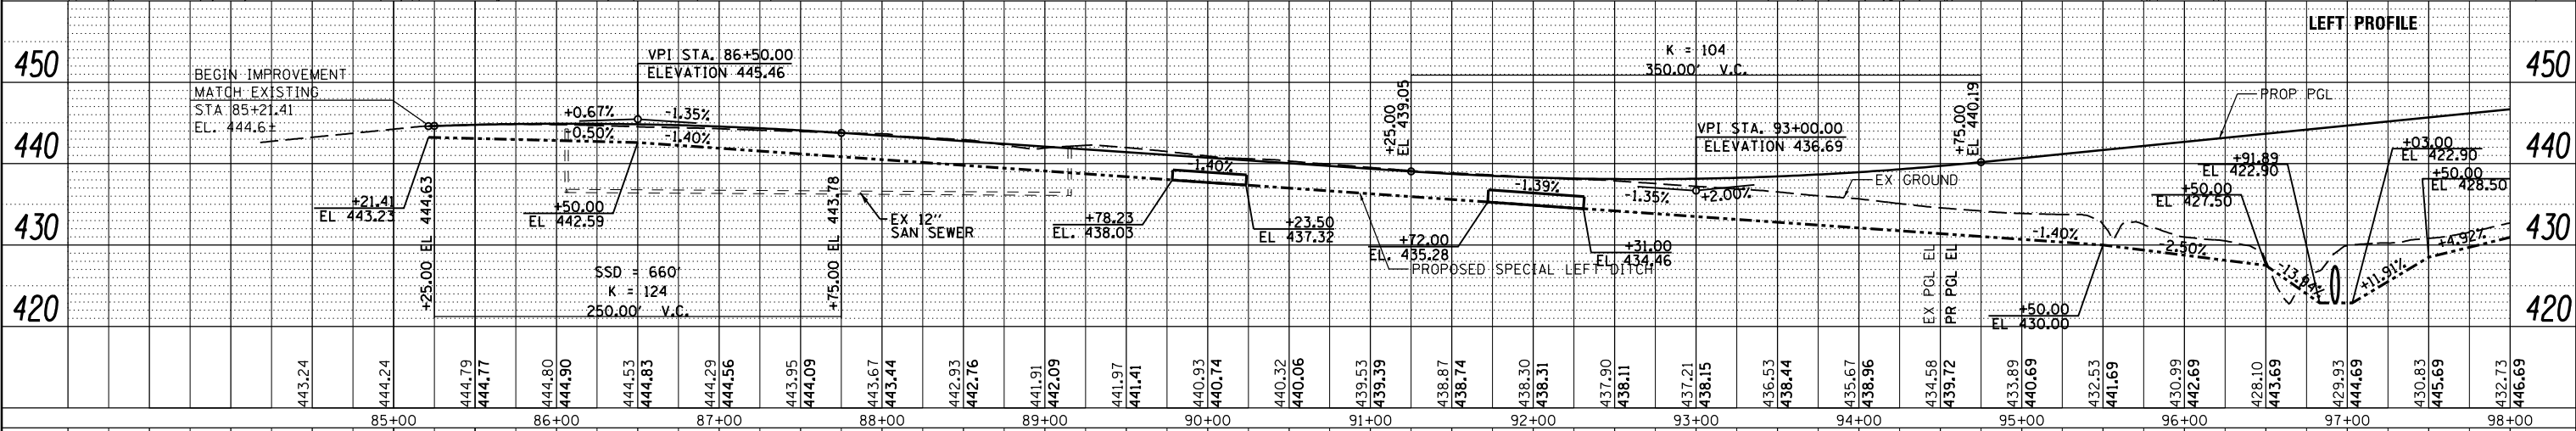

FILE NAME =	USER NAME = susers	DESIGNED - KN	REVISED -	F.A.P. RT.	SECTION	COUNTY	TOTAL SHEETS	SHEET NO.
c:\pwwork\pwwork\lenderba\8363618\0978221-sht-pln\prf-55.dgn		CHECKED - AS	REVISED -	331	(1-3R-2, N-4, TS-4, HBK-1	WILLIAMSON	733	179
		DRAWN -	REVISED -	DRAWING NO.	PL-55	CONTRACT NO.	78221	
		CHECKED -	REVISED -	SCALE:	SHEET NO. 55 OF 69 SHEETS	STA. 85+21.41 TO STA. 98+00.00		ILLINOIS FED. AID PROJECT

STATE OF ILLINOIS
DEPARTMENT OF TRANSPORTATION

ROADWAY, DRAINAGE AND UTILITY PLANS
DONNA DRIVE