
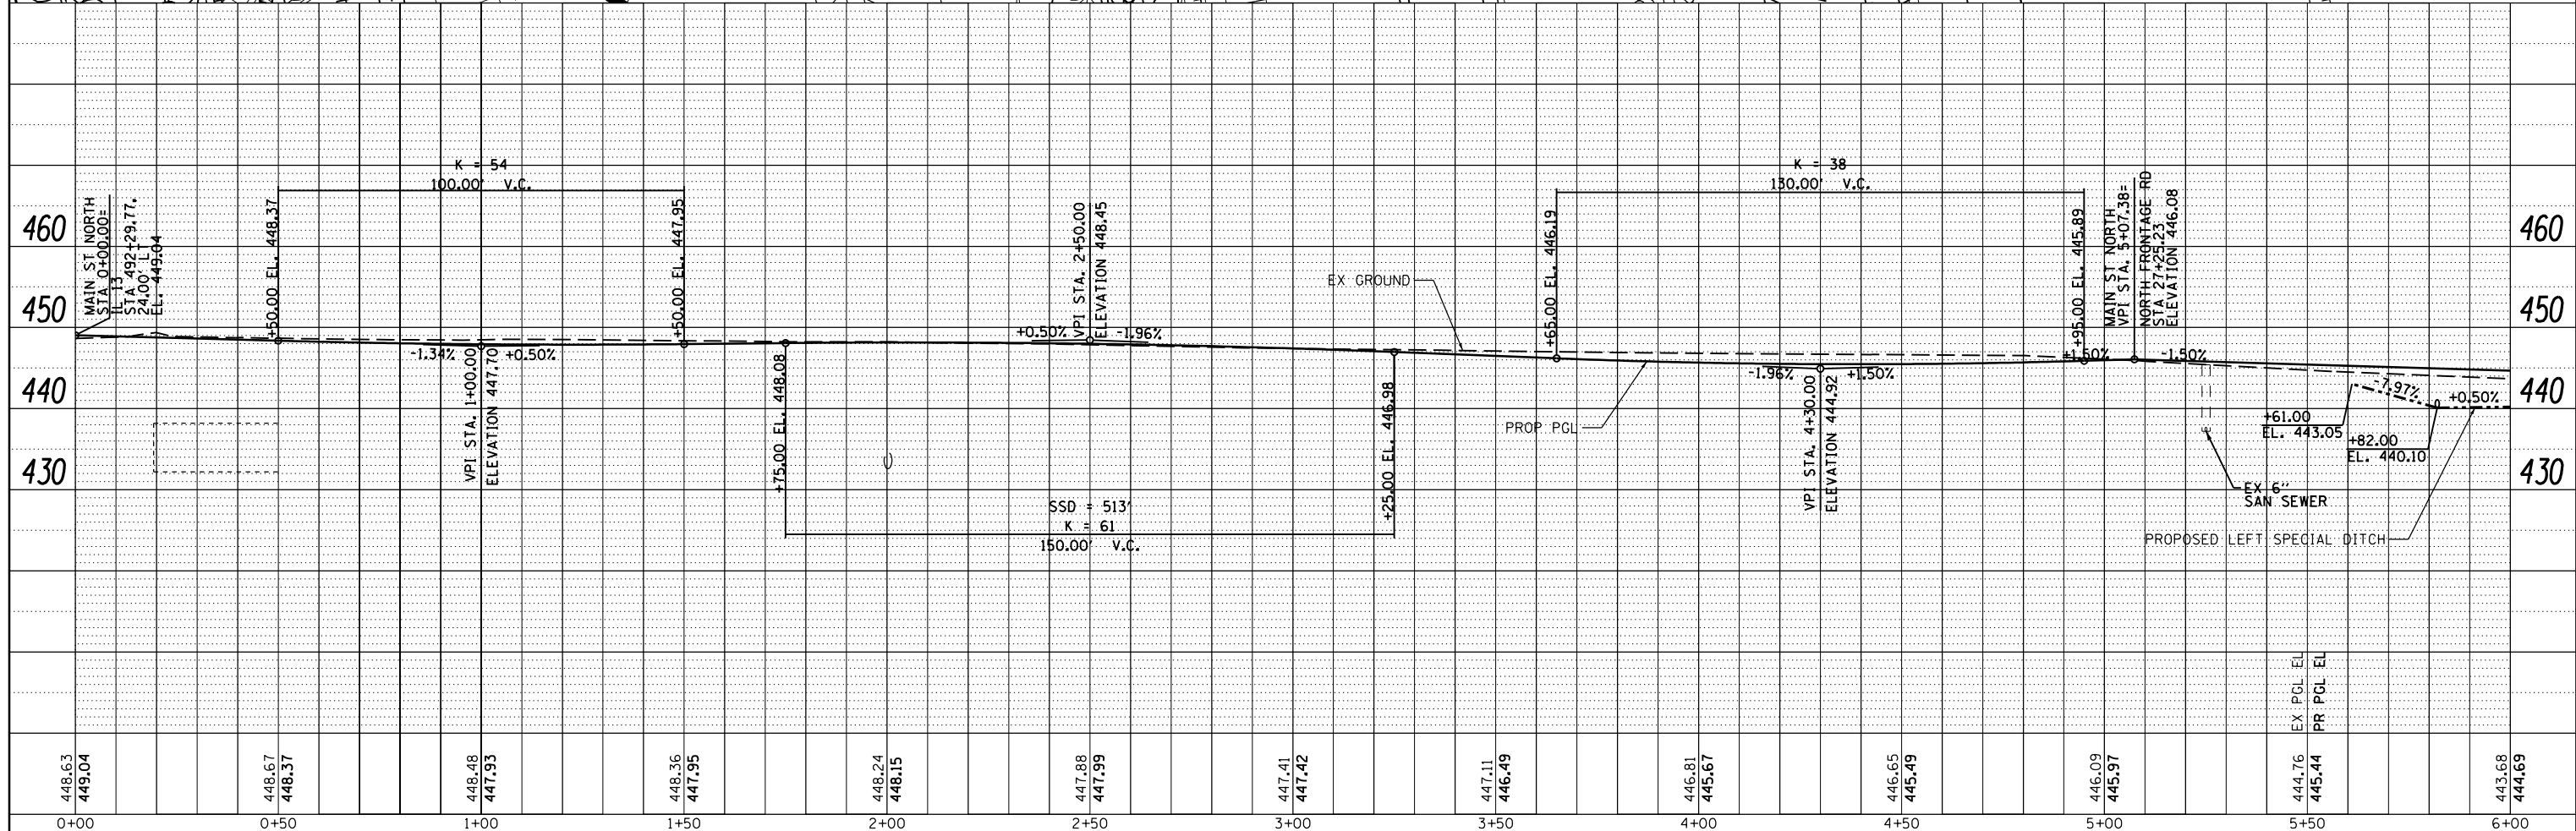


PLAN	SURVEYED	DATE
	PLOTTED	BY
	ALIGNED	
	CHECKED	
	DESIGNED	
	FILE NAME	

PROFILE	SURVEYED	DATE
	PLOTTED	BY
	GRADES CHECKED	
	STRUCTURE	
	NOTATIONS CHECKED	

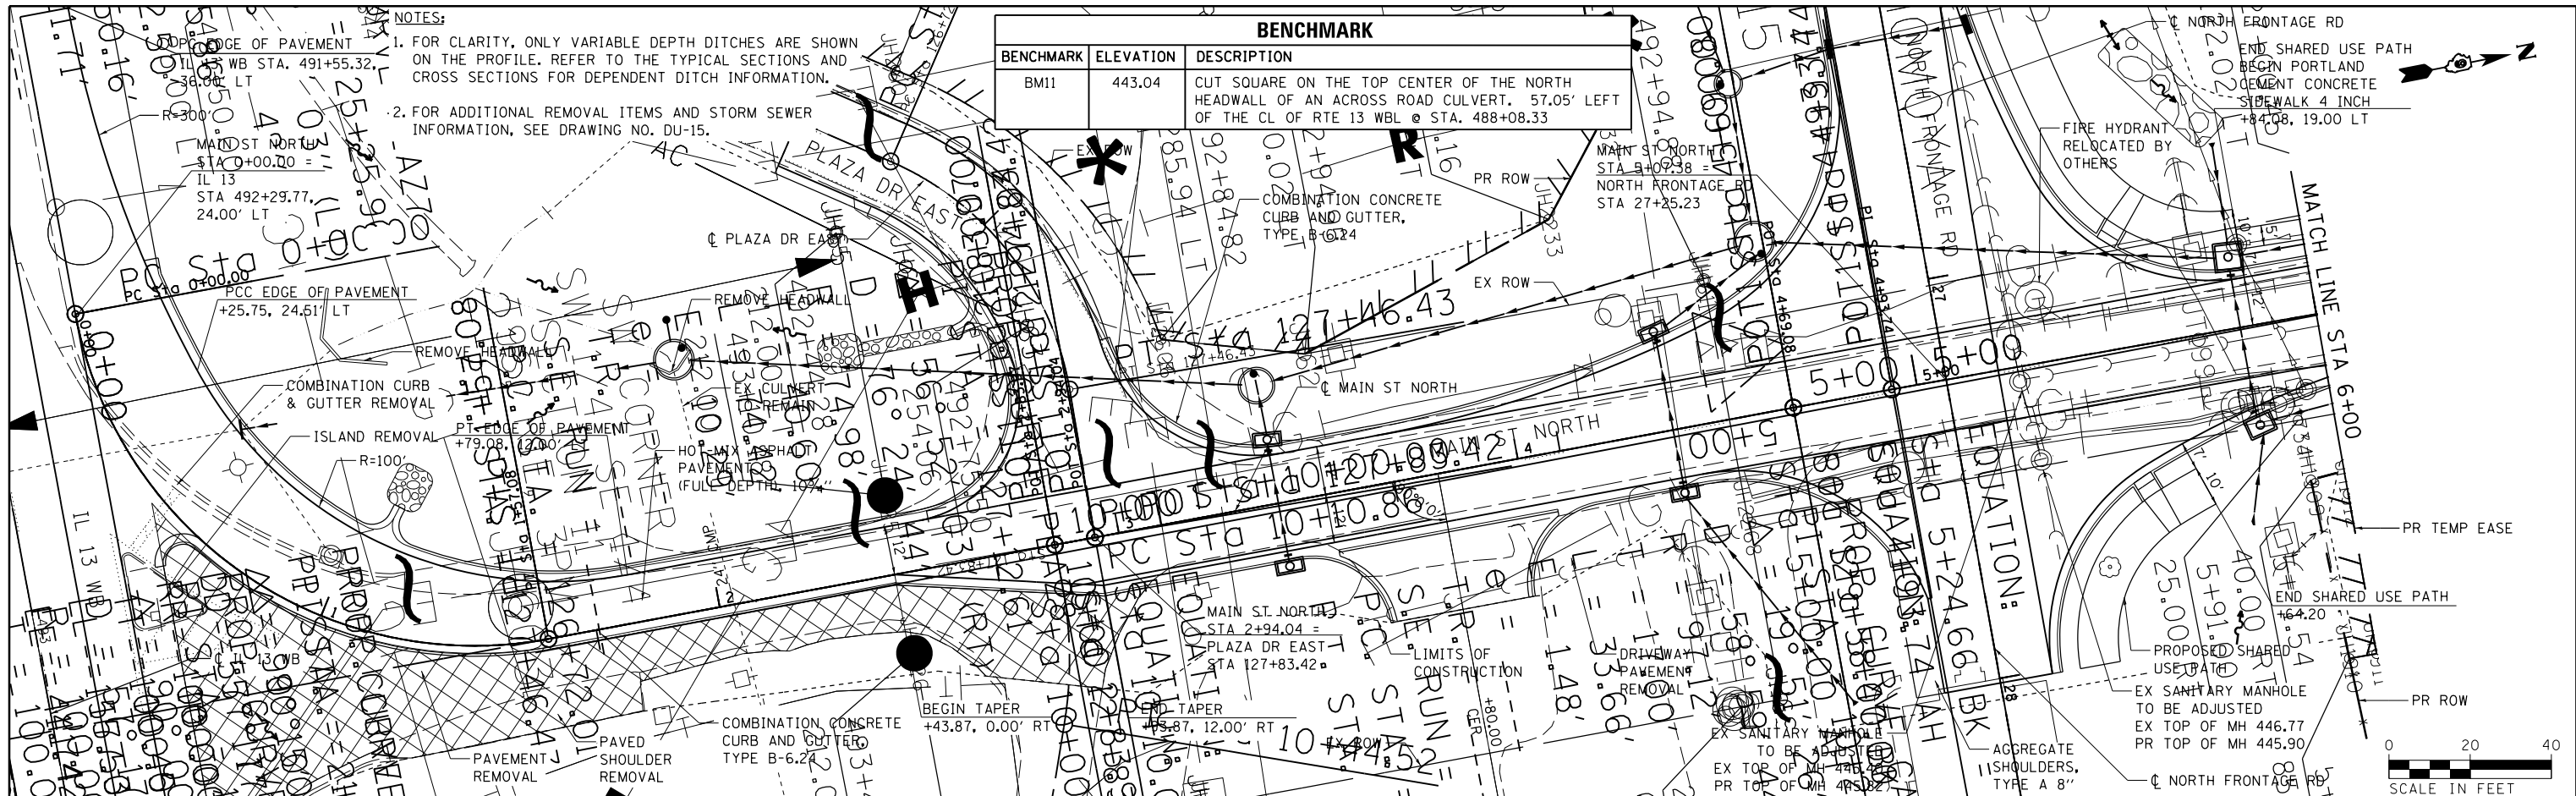

FILE NAME =	USER NAME = sUSER*	DESIGNED - KN	REVISED -	<b>STATE OF ILLINOIS</b> <b>DEPARTMENT OF TRANSPORTATION</b>	<b>ROADWAY, DRAINAGE AND UTILITY PLANS</b> <b>MAIN STREET NORTH</b>	F.A.P. RTE.	SECTION	COUNTY	TOTAL SHEETS	SHEET NO.
c:\pwork\pwork\lavenderba\d8363618\0978221-sht-plnprf-61.dgn		DRAWN - AS	REVISED -			331	(1-3)R-2, N-4, TS-4, HBK-1	WILLIAMSON	733	185
		CHECKED -	REVISED -			DRAWING NO.	PL-61	CONTRACT NO.	78221	
		DATE -	REVISED -			SCALE:	SHEET NO. 61 OF 69 SHEETS	STA. 0+00.00 TO STA. 6+00.00	ILLINOIS FED. AID PROJECT	