


| | | |
|------|-----------|------|
| PLAN | SURVEYED | DATE |
| | PLOTTED | BY |
| | ALIGNED | |
| | CHECKED | |
| | FILED | |
| | NO. | |
| | FILE NAME | |

| | | |
|---------|-----------|------|
| PROFILE | SURVEYED | DATE |
| | PLOTTED | BY |
| | GRADES | |
| | CHECKED | |
| | STRUCTURE | |
| | NOTATIONS | |
| | CHKD | |
| | NO. | |


NOTES:
1. FOR CLARITY, ONLY VARIABLE DEPTH DITCHES ARE SHOWN ON THE PROFILE. REFER TO THE TYPICAL SECTIONS AND CROSS SECTIONS FOR DEPENDENT DITCH INFORMATION.

MATCH EXISTING BEGIN IMPROVEMENTS STA. 126+47.01

| BENCHMARK | | |
|-----------|-----------|--|
| BENCHMARK | ELEVATION | DESCRIPTION |
| BMD | 443.04 | CUT SQUARE ON THE TOP CENTER OF THE NORTH HEADWALL OF AN ACROSS ROAD CULVERT, 57.05' LEFT OF THE CL OF RTE 13 WBL @ STA. 126+08.33 |

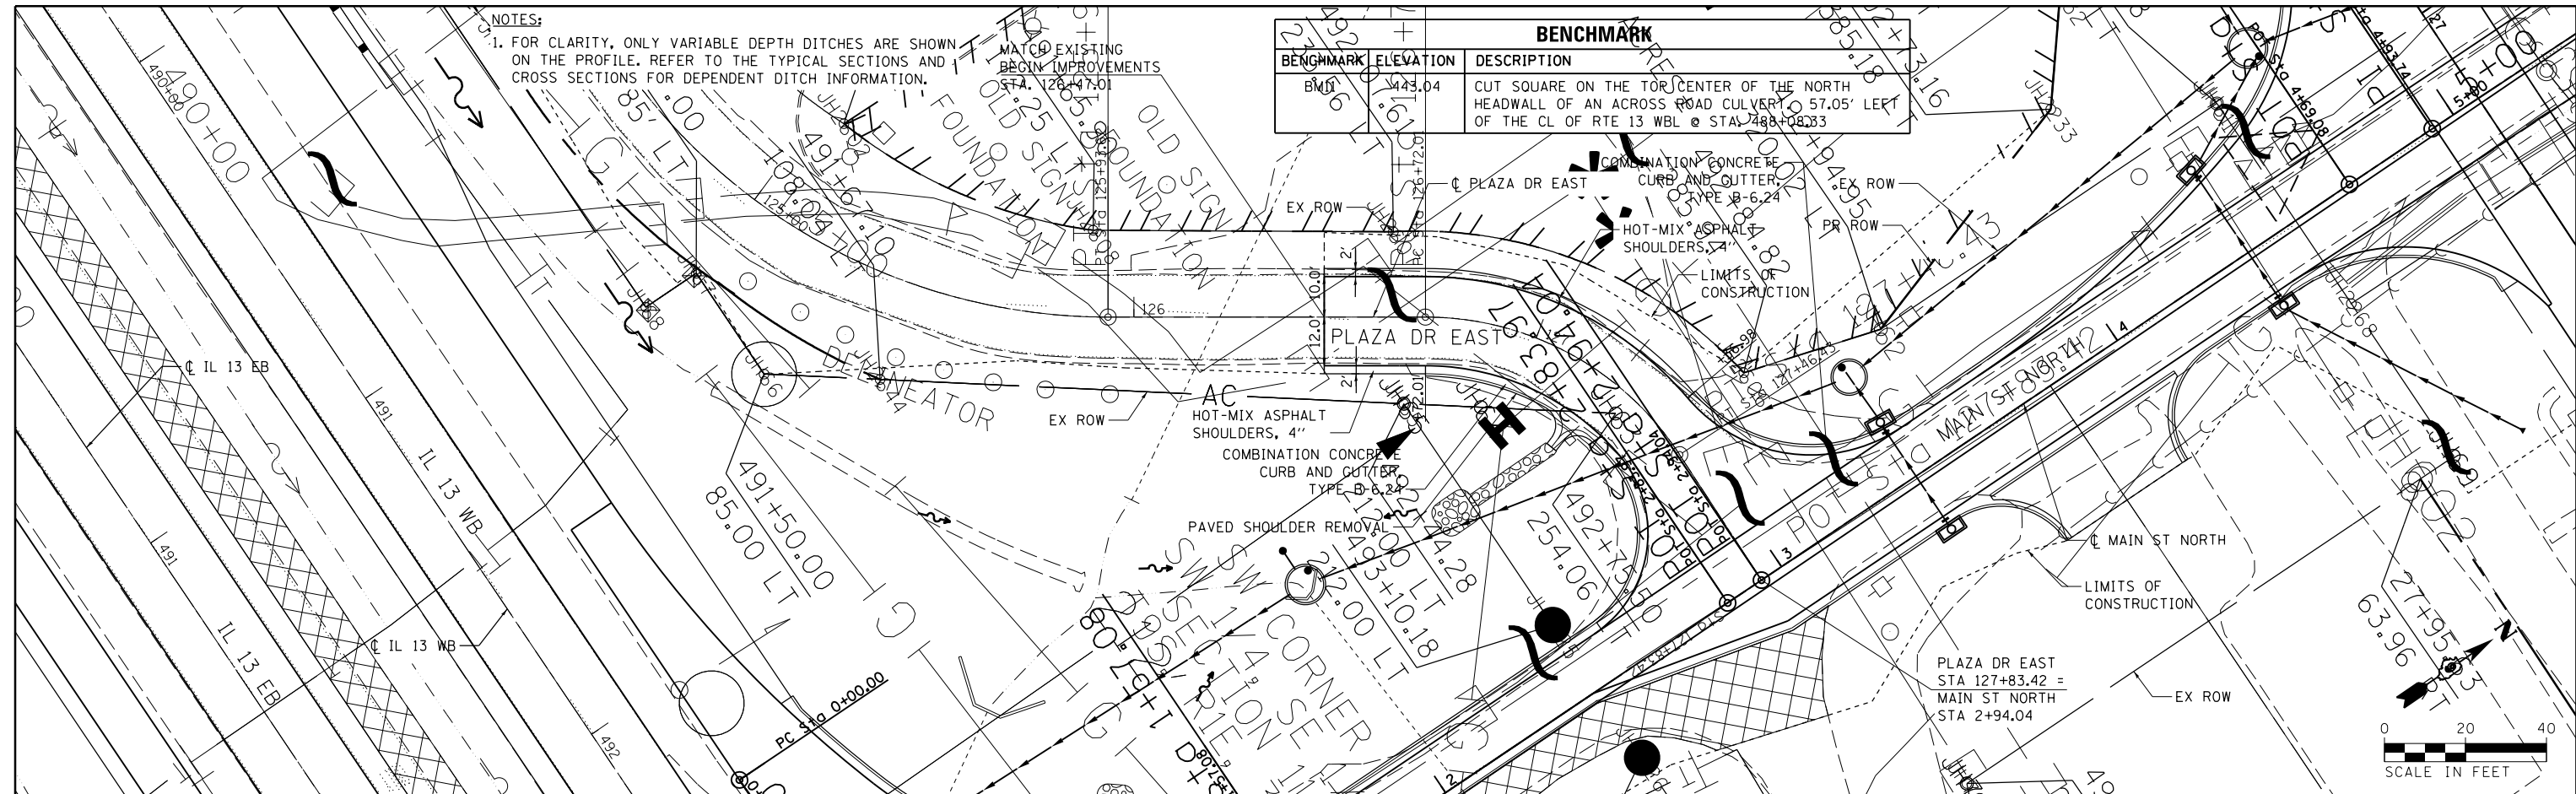

PROFILE CONTROLLED BY INTERSECTION PROFILE AND CROSS SLOPES. SEE INTERSECTION DETAILS.

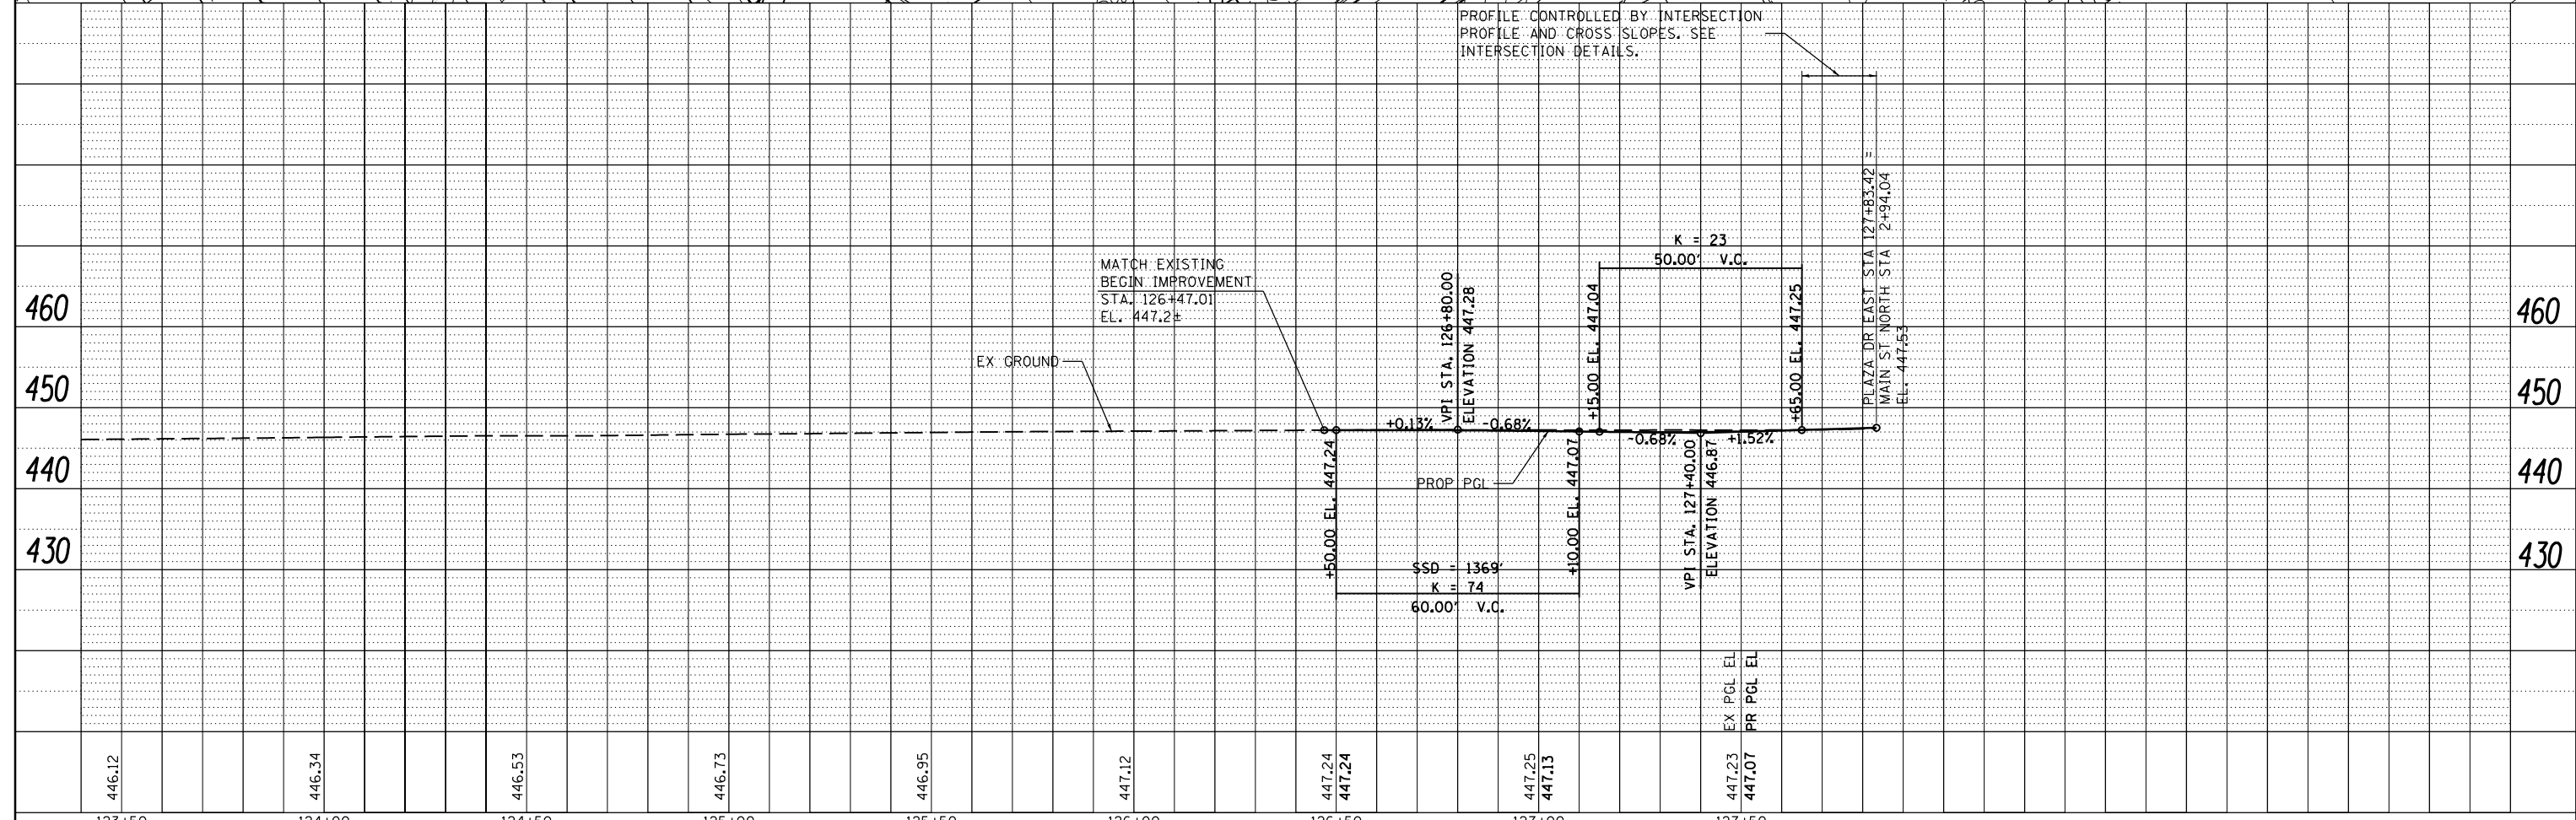

| | | | |
|--|----------------------|---------------|-----------|
| FILE NAME = | USER NAME = \$USER\$ | DESIGNED - KN | REVISED - |
| c:\pwork\pwork\lavenderba\d8363618\0978221-sht-plnprf-64.dgn | | DRAWN - AS | REVISED - |
| PLOT SCALE = 40.0000' / in. | | CHECKED - | REVISED - |
| PLOT DATE = 1/31/2014 | | DATE - | REVISED - |

STATE OF ILLINOIS
DEPARTMENT OF TRANSPORTATION

ROADWAY, DRAINAGE AND UTILITY PLANS
PLAZA DRIVE EAST

SCALE: SHEET NO. 64 OF 69 SHEETS STA. 126+47.01 TO STA. 127+83.42

| | | | | |
|---------------------------|----------------------------|--------------|--------------|-----------|
| F.A.P. RTE. | SECTION | COUNTY | TOTAL SHEETS | SHEET NO. |
| 331 | (1-3)R-2, N-4, TS-4, HBK-1 | WILLIAMSON | 733 | 188 |
| DRAWING NO. | PL-64 | CONTRACT NO. | 78221 | |
| ILLINOIS FED. AID PROJECT | | | | |