
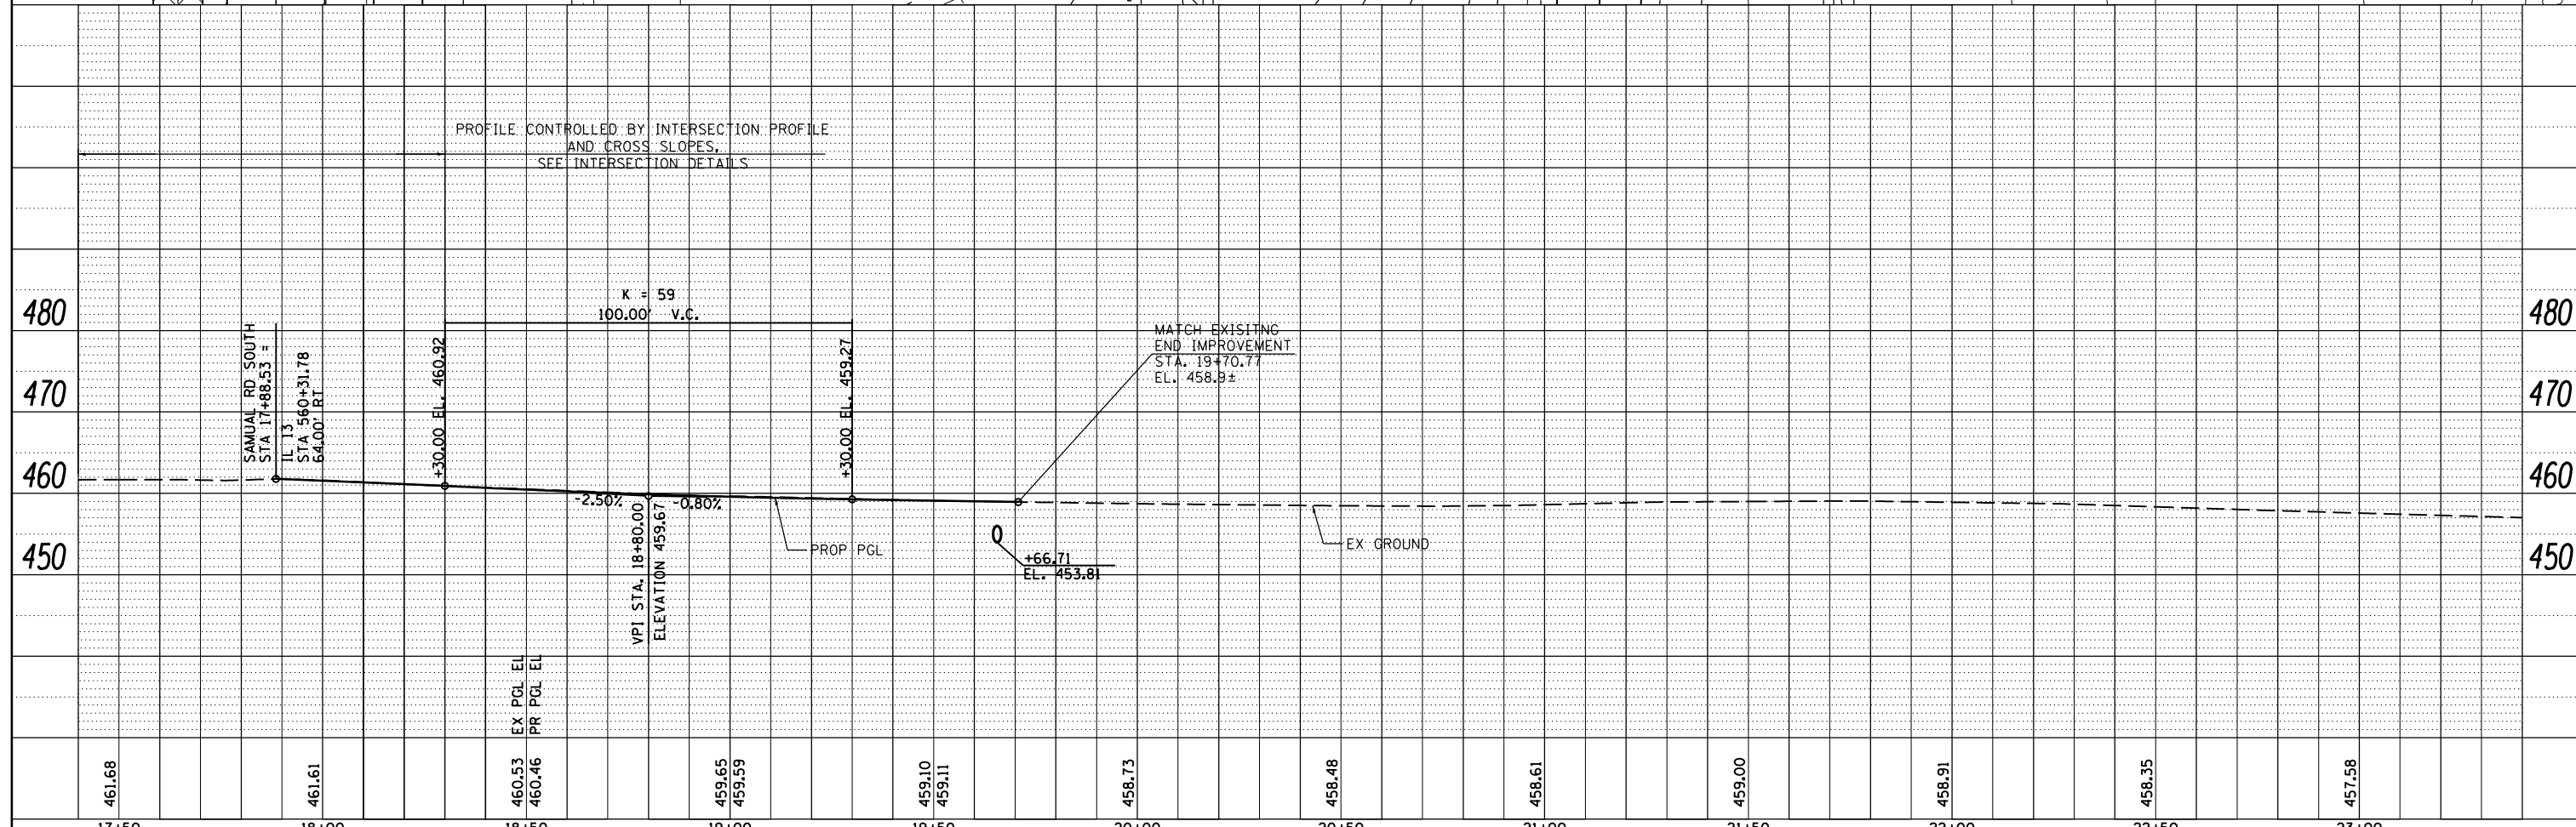


PLAN	SURVEYED	BY	DATE
NOTE BOOK	ALIGNMENT CHECKED		
NO.	RT. OF WAY CHECKED		
	PAID FILE NAME		

PROFILE	SURVEYED	BY	DATE
NOTE BOOK	GRADES CHECKED		
NO.	STRUCTURE NOTATIONS CHECKED		

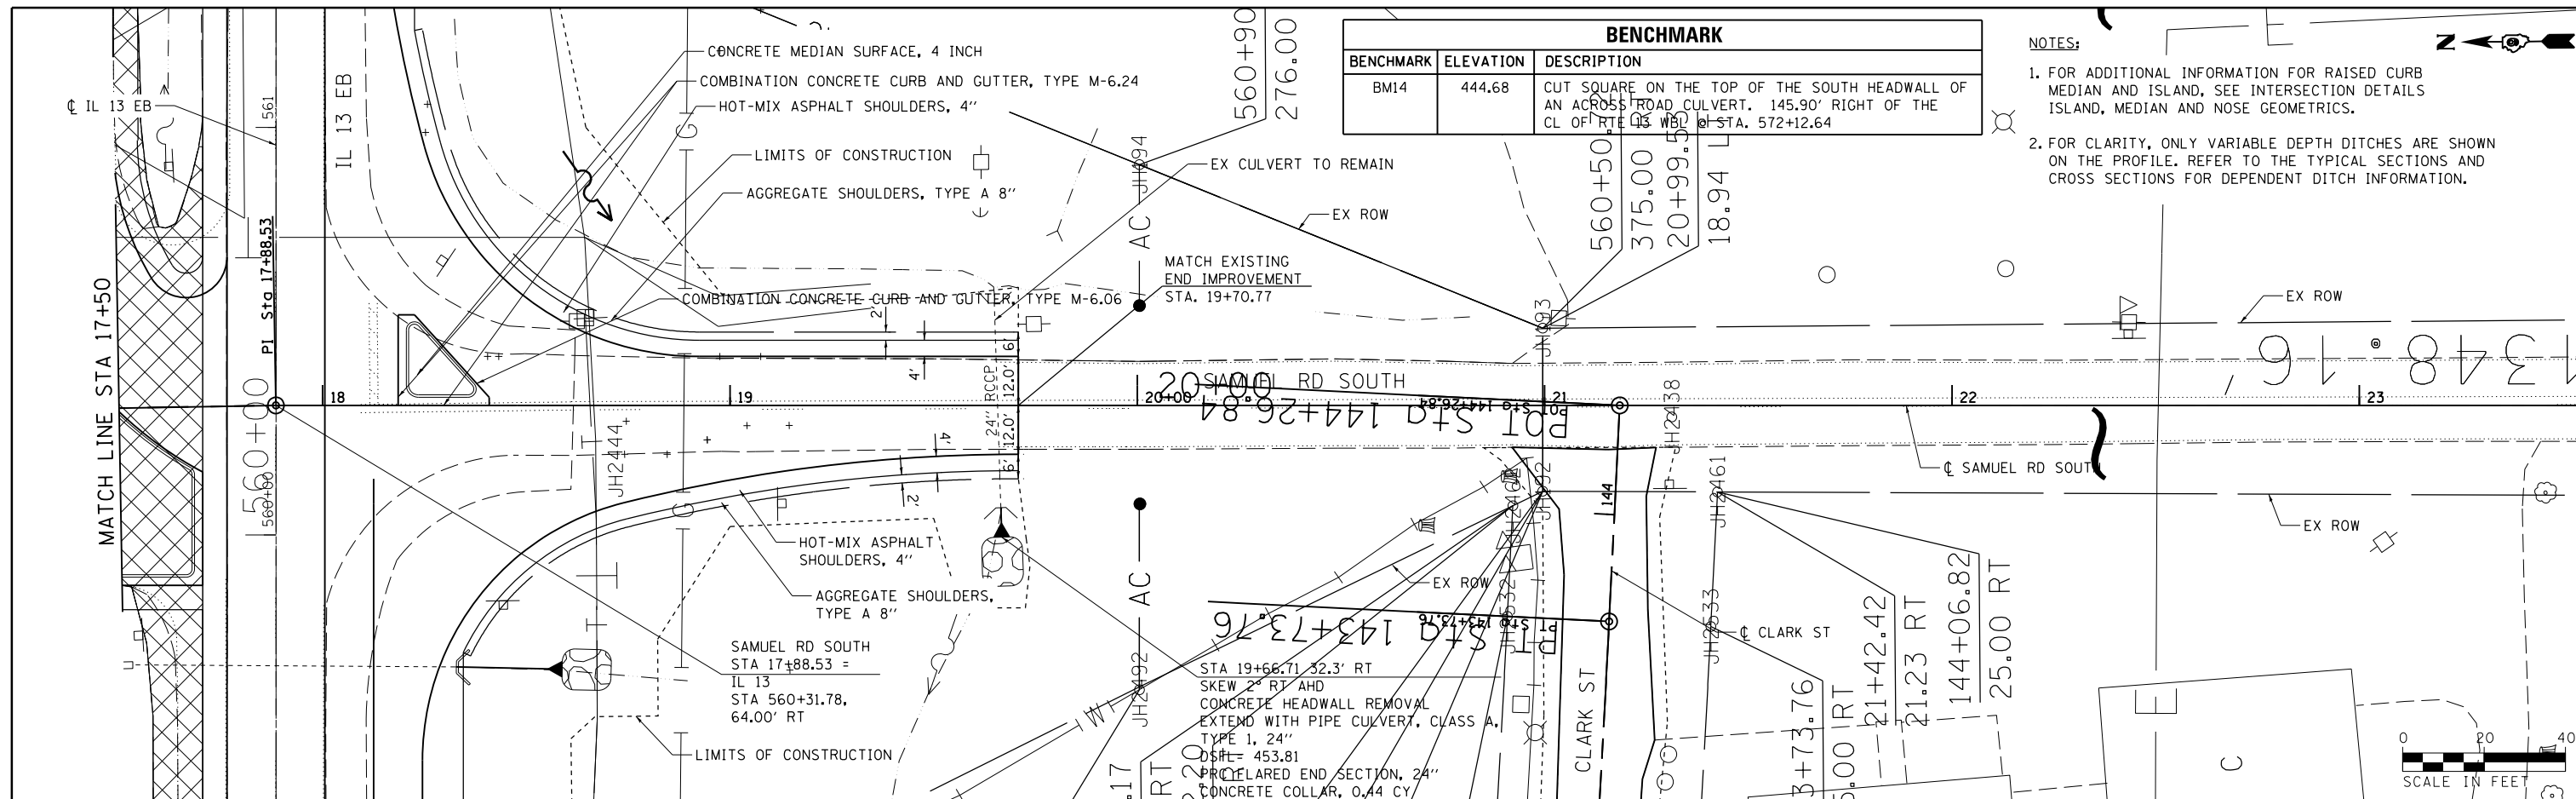

FILE NAME =	USER NAME = #USER#	DESIGNED - KN	REVISED -	STATE OF ILLINOIS DEPARTMENT OF TRANSPORTATION	ROADWAY, DRAINAGE AND UTILITY PLANS SAMUEL ROAD SOUTH	F.A.P. RTE.	SECTION	COUNTY	TOTAL SHEETS	SHEET NO.
c:\pw\work\p\dot\lavenderba\d0363618\0978221-shr-plnprf-67.dgn	DRAWN - AS	REVISED -	331			(1-3)R-2, N-4, TS-4, HBK-1	WILLIAMSON	733	191	
PLOT SCALE = 48.1143' / in.	CHECKED -	REVISED -	DRAWING NO. PL-67			CONTRACT NO. 78221				
PLOT DATE = 1/31/2014	DATE -	REVISED -	SCALE:			SHEET NO. 67 OF 69 SHEETS	STA. 17+50.00 TO STA. 19+70.77	ILLINOIS FED. AID PROJECT		