


DATE	
BY	
FINAL SURVEY	SURVEYED
NOTE BOOK	PLOTTED
NO.	TEMPLATE
	AREAS CHECKED

DATE	
BY	
ORIGINAL SURVEY	SURVEYED
NOTE BOOK	PLOTTED
NO.	TEMPLATE
	AREAS CHECKED

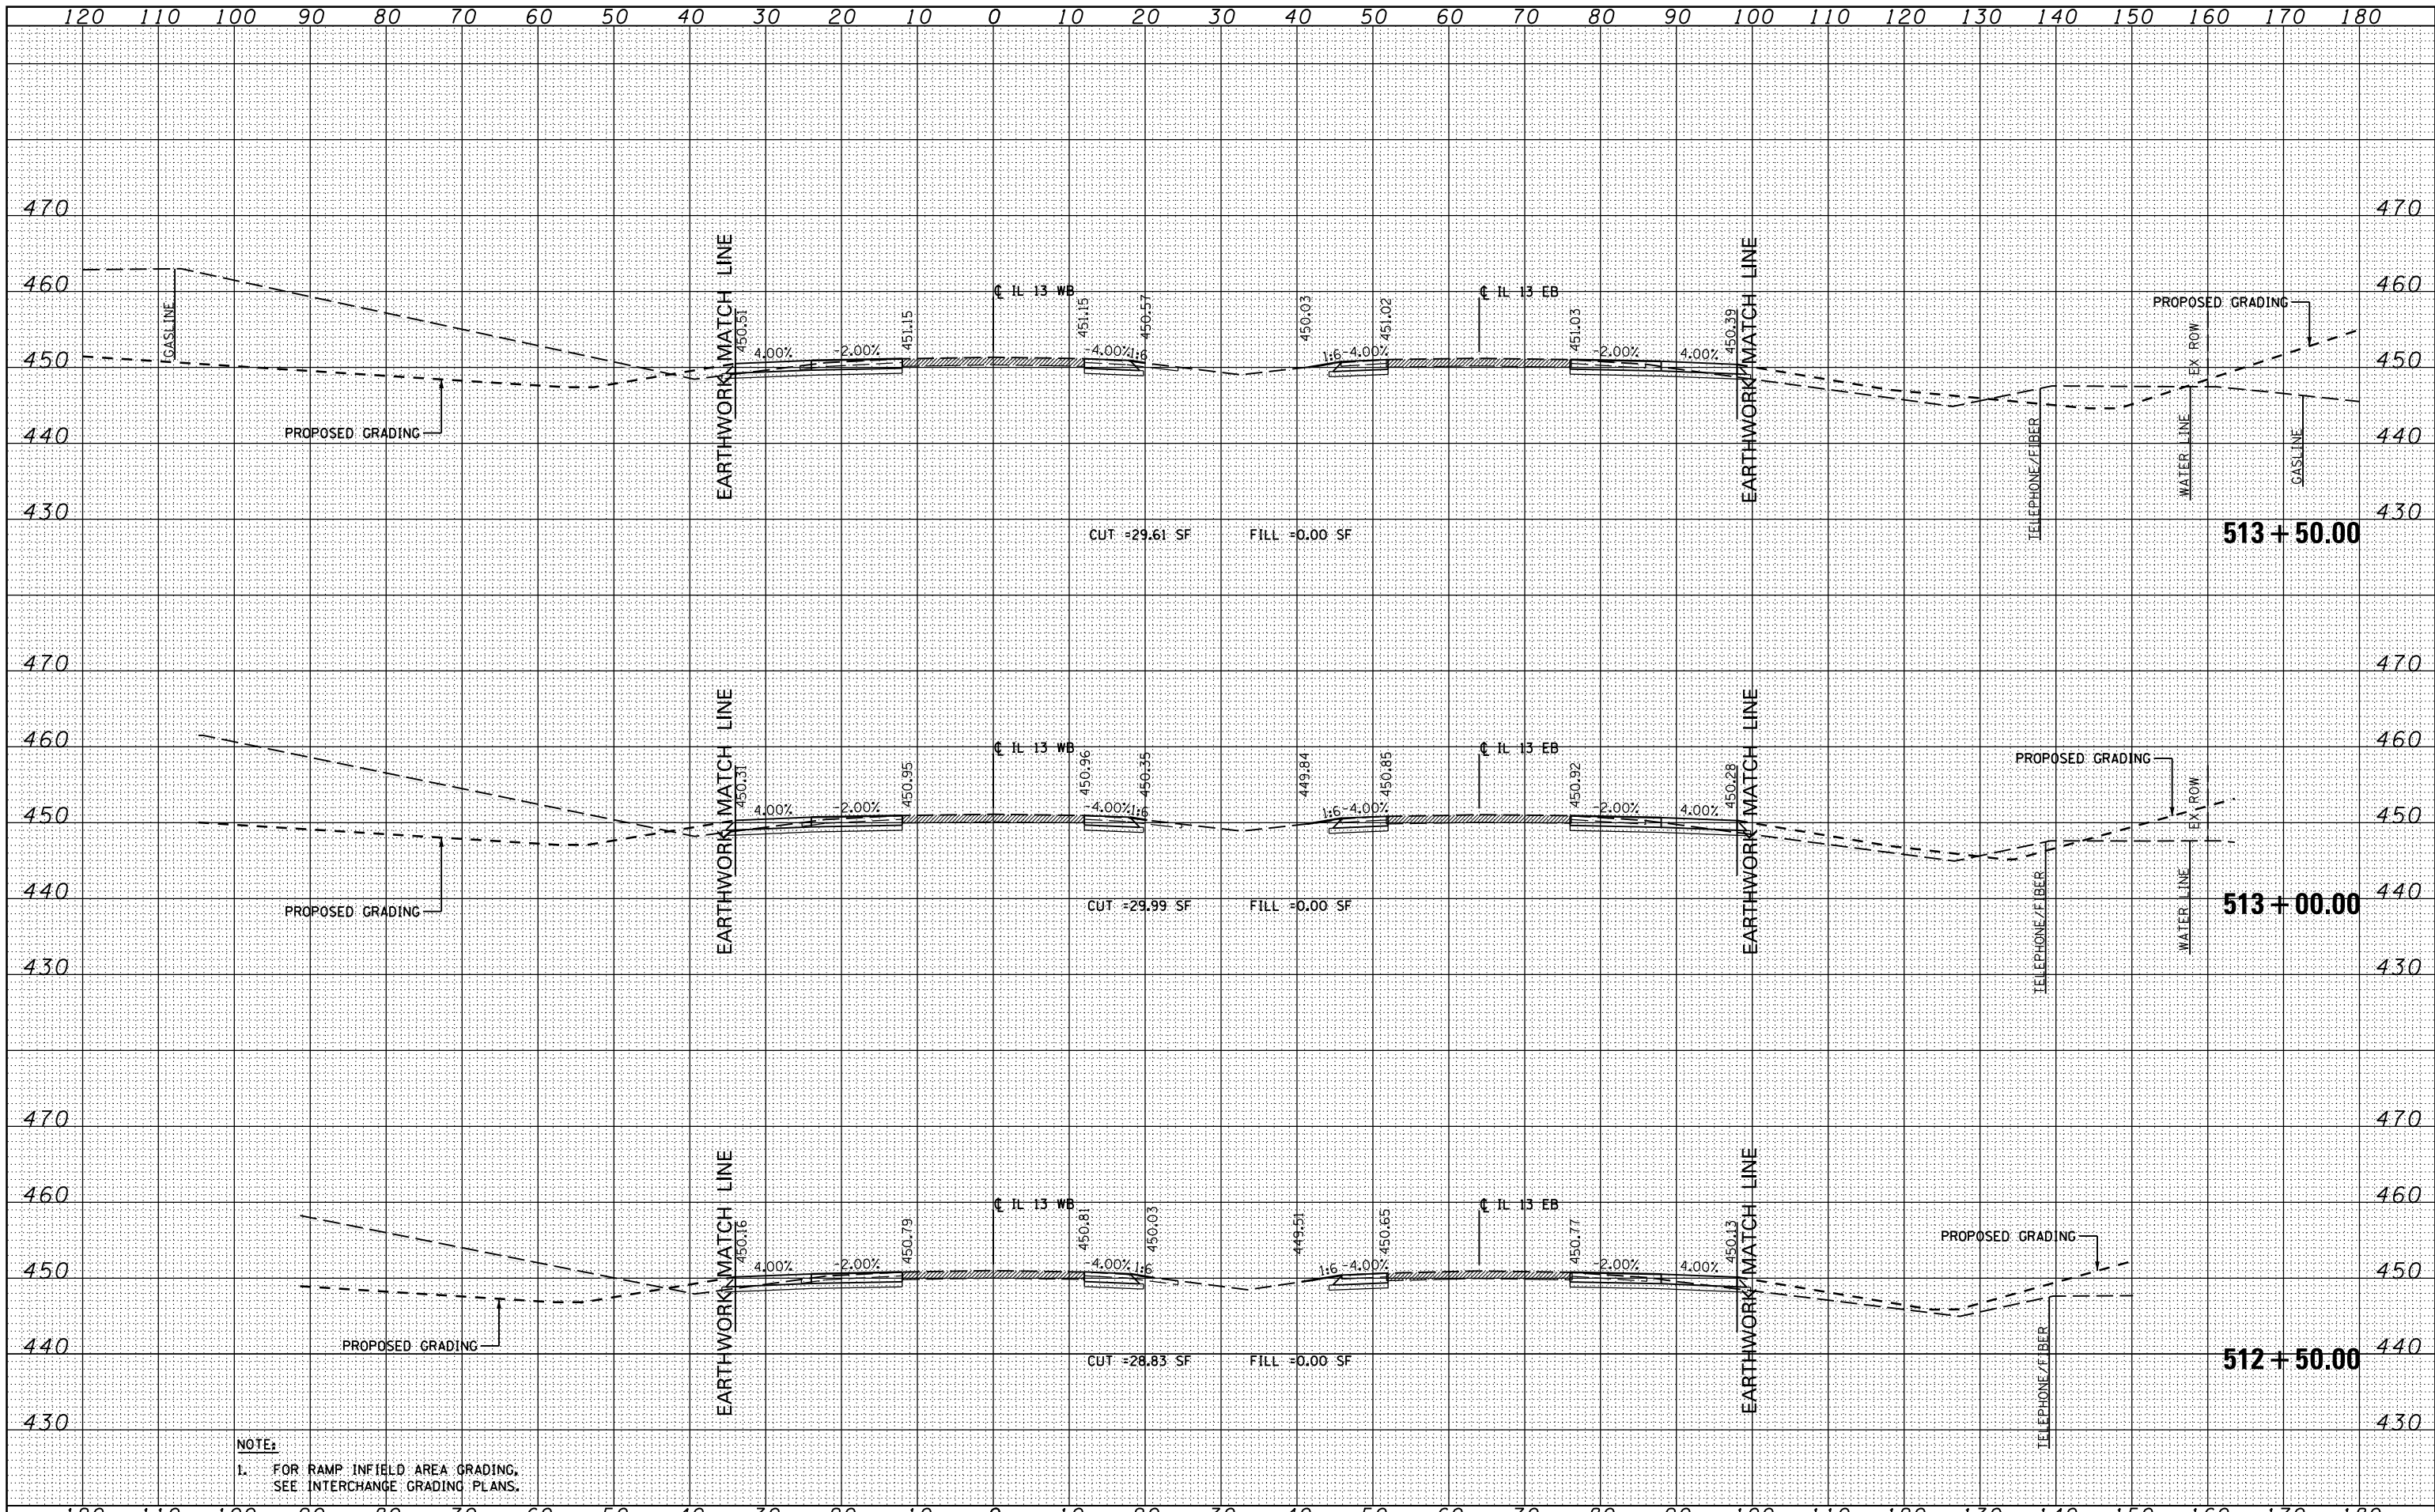

NOTE:
1. FOR RAMP INFIELD AREA GRADING, SEE INTERCHANGE GRADING PLANS.

FILE NAME =	USER NAME = \$USER\$	DESIGNED - KN	REVISED -	STATE OF ILLINOIS DEPARTMENT OF TRANSPORTATION	PROPOSED CROSS SECTIONS			F.A.P. RITE. 331 (1-3)R-2, N-4, TS-4, HBK-1 DRAWING NO. XS-025 ILLINOIS FED. AID PROJECT	
ci:\pw\work\pwidot\lavenderba\d0363618\0978221-ht-xssht-IL13.dgn		DRAWN - AS	REVISED -		SECTION	COUNTY	TOTAL SHEETS		SHEET NO.
		CHECKED -	REVISED -		11-3JR-2, N-4, TS-4, HBK-1	WILLIAMSON	733		425
		DATE -	REVISED -		SCALE:	SHEET NO. 25 OF 84 SHEETS	STA. 512+50.00 TO STA. 513+50.00		78221