


DATE	
BY	
FINAL SURVEY	SURVEYED
NOTE BOOK	PLOTTED
NO.	TEMPLATE
	AREAS CHECKED

DATE	
BY	
ORIGINAL SURVEY	SURVEYED
NOTE BOOK	PLOTTED
NO.	TEMPLATE
	AREAS CHECKED

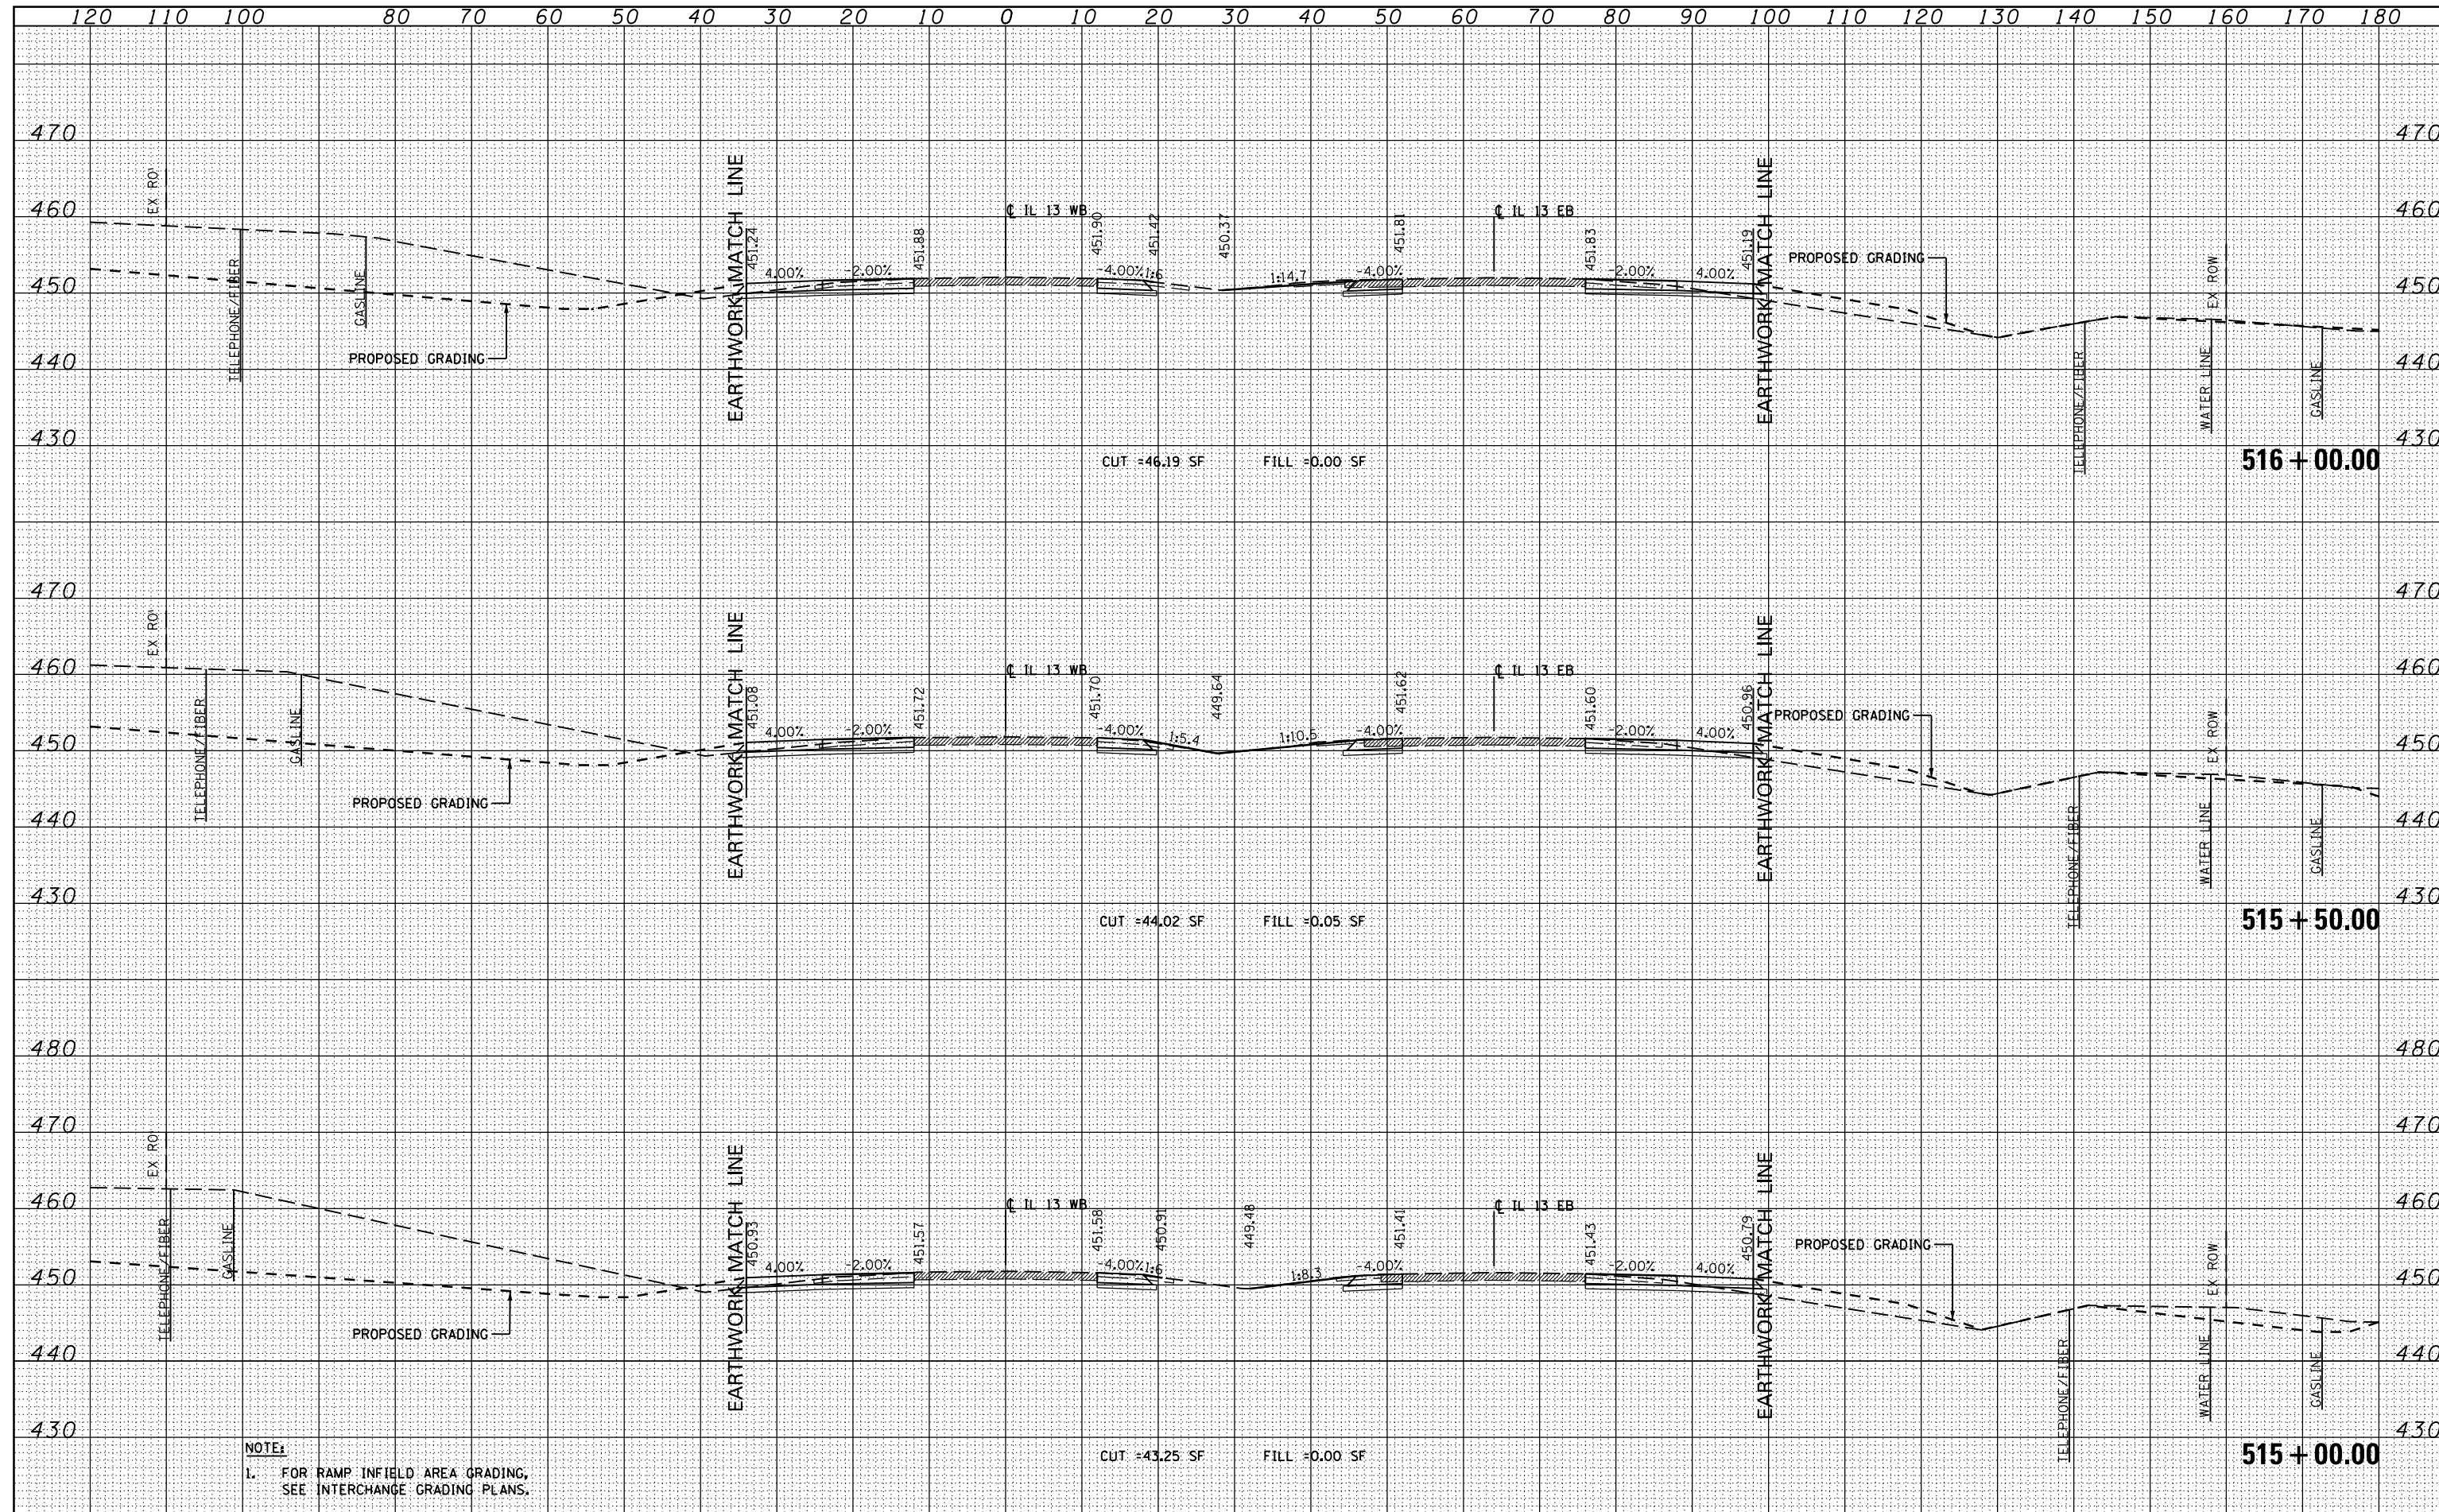

NOTE:
 1. FOR RAMP INFIELD AREA GRADING, SEE INTERCHANGE GRADING PLANS.

FILE NAME =	USER NAME = #USER#	DESIGNED - KN	REVISED -	STATE OF ILLINOIS DEPARTMENT OF TRANSPORTATION	PROPOSED CROSS SECTIONS ILLINOIS ROUTE 13			F.A.P. RTE.	SECTION	COUNTY	TOTAL SHEETS	SHEET NO.
c:\pw_work\pwsdot\lavender-ba\d0363618\VD978221	ht-xssht-IL13.dgn	DRAWN - AS	REVISED -		331	(1-3)R-2, N-4, TS-4, HBK-1	WILLIAMSON	733	427			
	PLOT SCALE = 20.0000' / in.	CHECKED -	REVISED -		DRAWING NO. XS-027				78221			
	PLOT DATE = 1/31/2014	DATE -	REVISED -		SCALE: SHEET NO. 27 OF 84 SHEETS STA. 515+00.00 TO STA. 516+00.00		ILLINOIS FED. AID PROJECT					