


DATE	
BY	
FINAL SURVEY	SURVEYED
NOTE BOOK	PLOTTED
NO.	AREAS CHECKED

DATE	
BY	
ORIGINAL SURVEY	SURVEYED
NOTE BOOK	PLOTTED
NO.	AREAS CHECKED

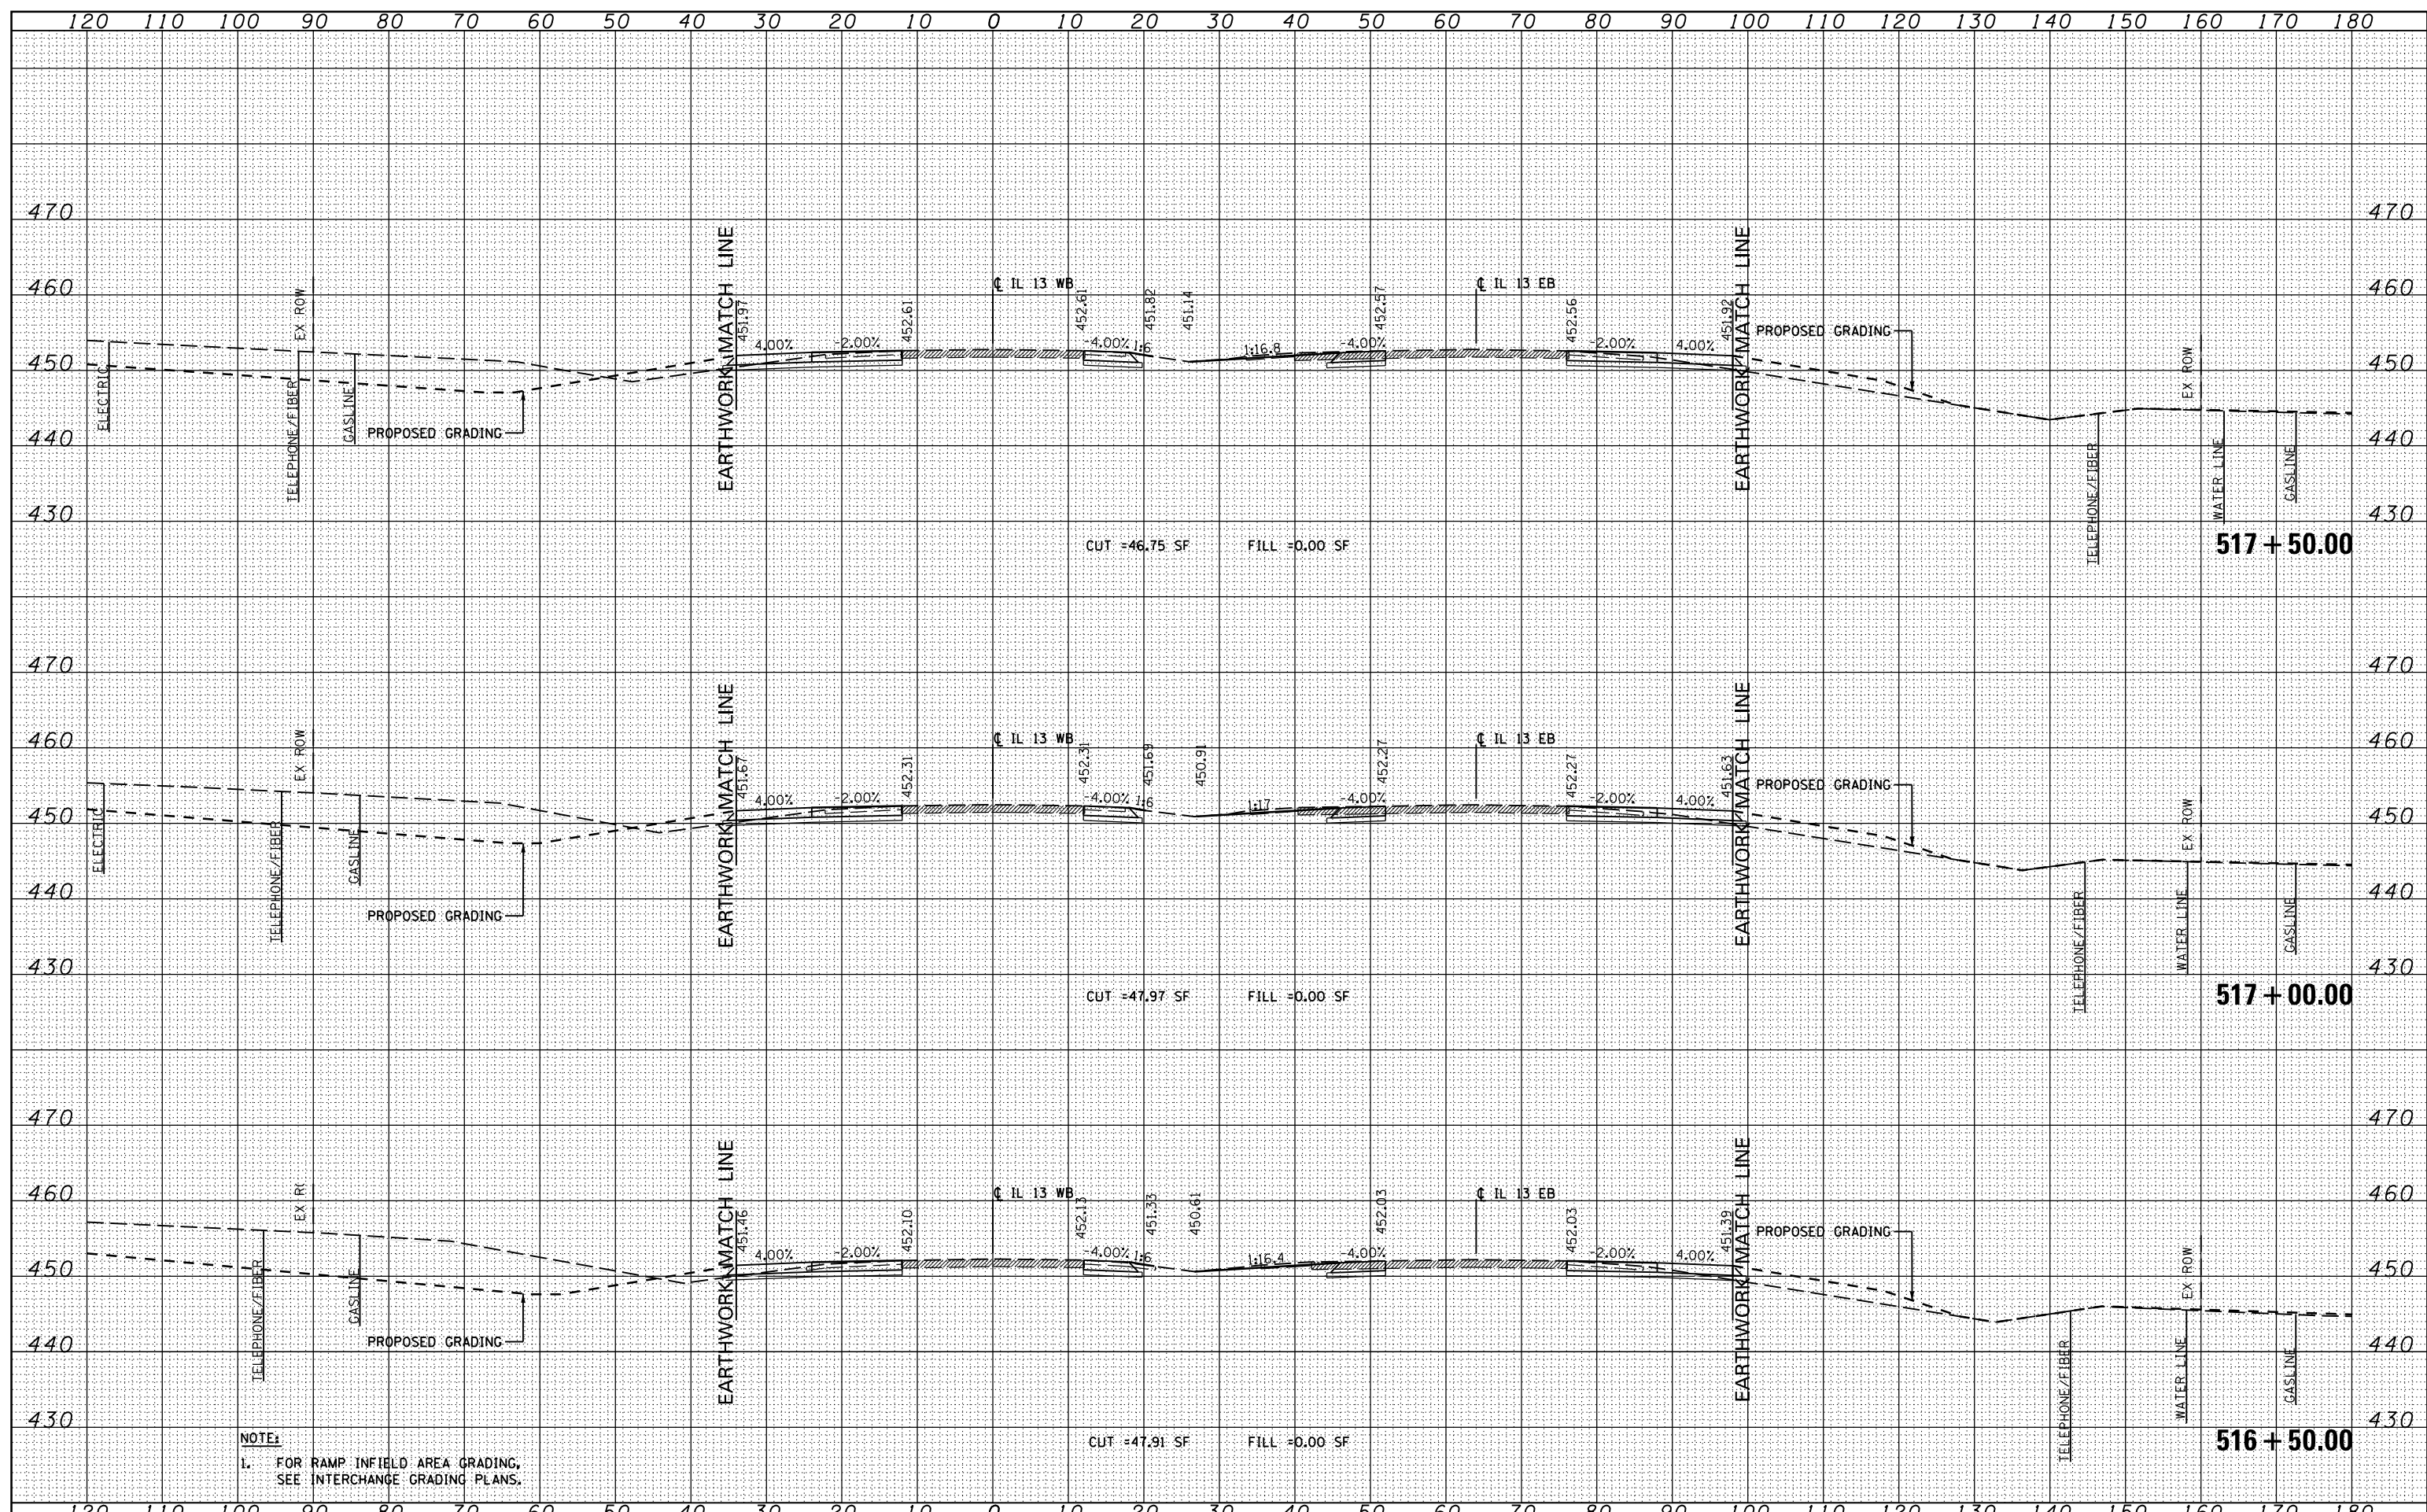

NOTE:  
 1. FOR RAMP INFIELD AREA GRADING,  
 SEE INTERCHANGE GRADING PLANS.

FILE NAME -	USER NAME - #USER*	DESIGNED - KN	REVISED -	<b>STATE OF ILLINOIS</b> <b>DEPARTMENT OF TRANSPORTATION</b>	<b>PROPOSED CROSS SECTIONS</b> <b>ILLINOIS ROUTE 13</b>			F.A.P. RTE.	SECTION	COUNTY	TOTAL SHEETS	SHEET NO.
c:\pw\work\pwwdot\lavenderba\d0363618\0978221-ht-wsht-IL13.dgn		DRAWN - AS	REVISED -		331	(1-3)R-2, N-4, TS-4, HBK-1	WILLIAMSON	733	428			
		CHECKED -	REVISED -		DRAWING NO.	XS-028			78221			
		DATE -	REVISED -		SCALE:	SHEET NO. 28 OF 84 SHEETS	STA. 516+50.00 TO STA. 517+50.00	ILLINOIS FED. AID PROJECT				