


DATE	
BY	
FINAL SURVEY	SURVEYED
NOTE BOOK	PLOTTED
NO.	TEMPLATE
	AREAS CHECKED

DATE	
BY	
ORIGINAL SURVEY	SURVEYED
NOTE BOOK	PLOTTED
NO.	TEMPLATE
	AREAS CHECKED

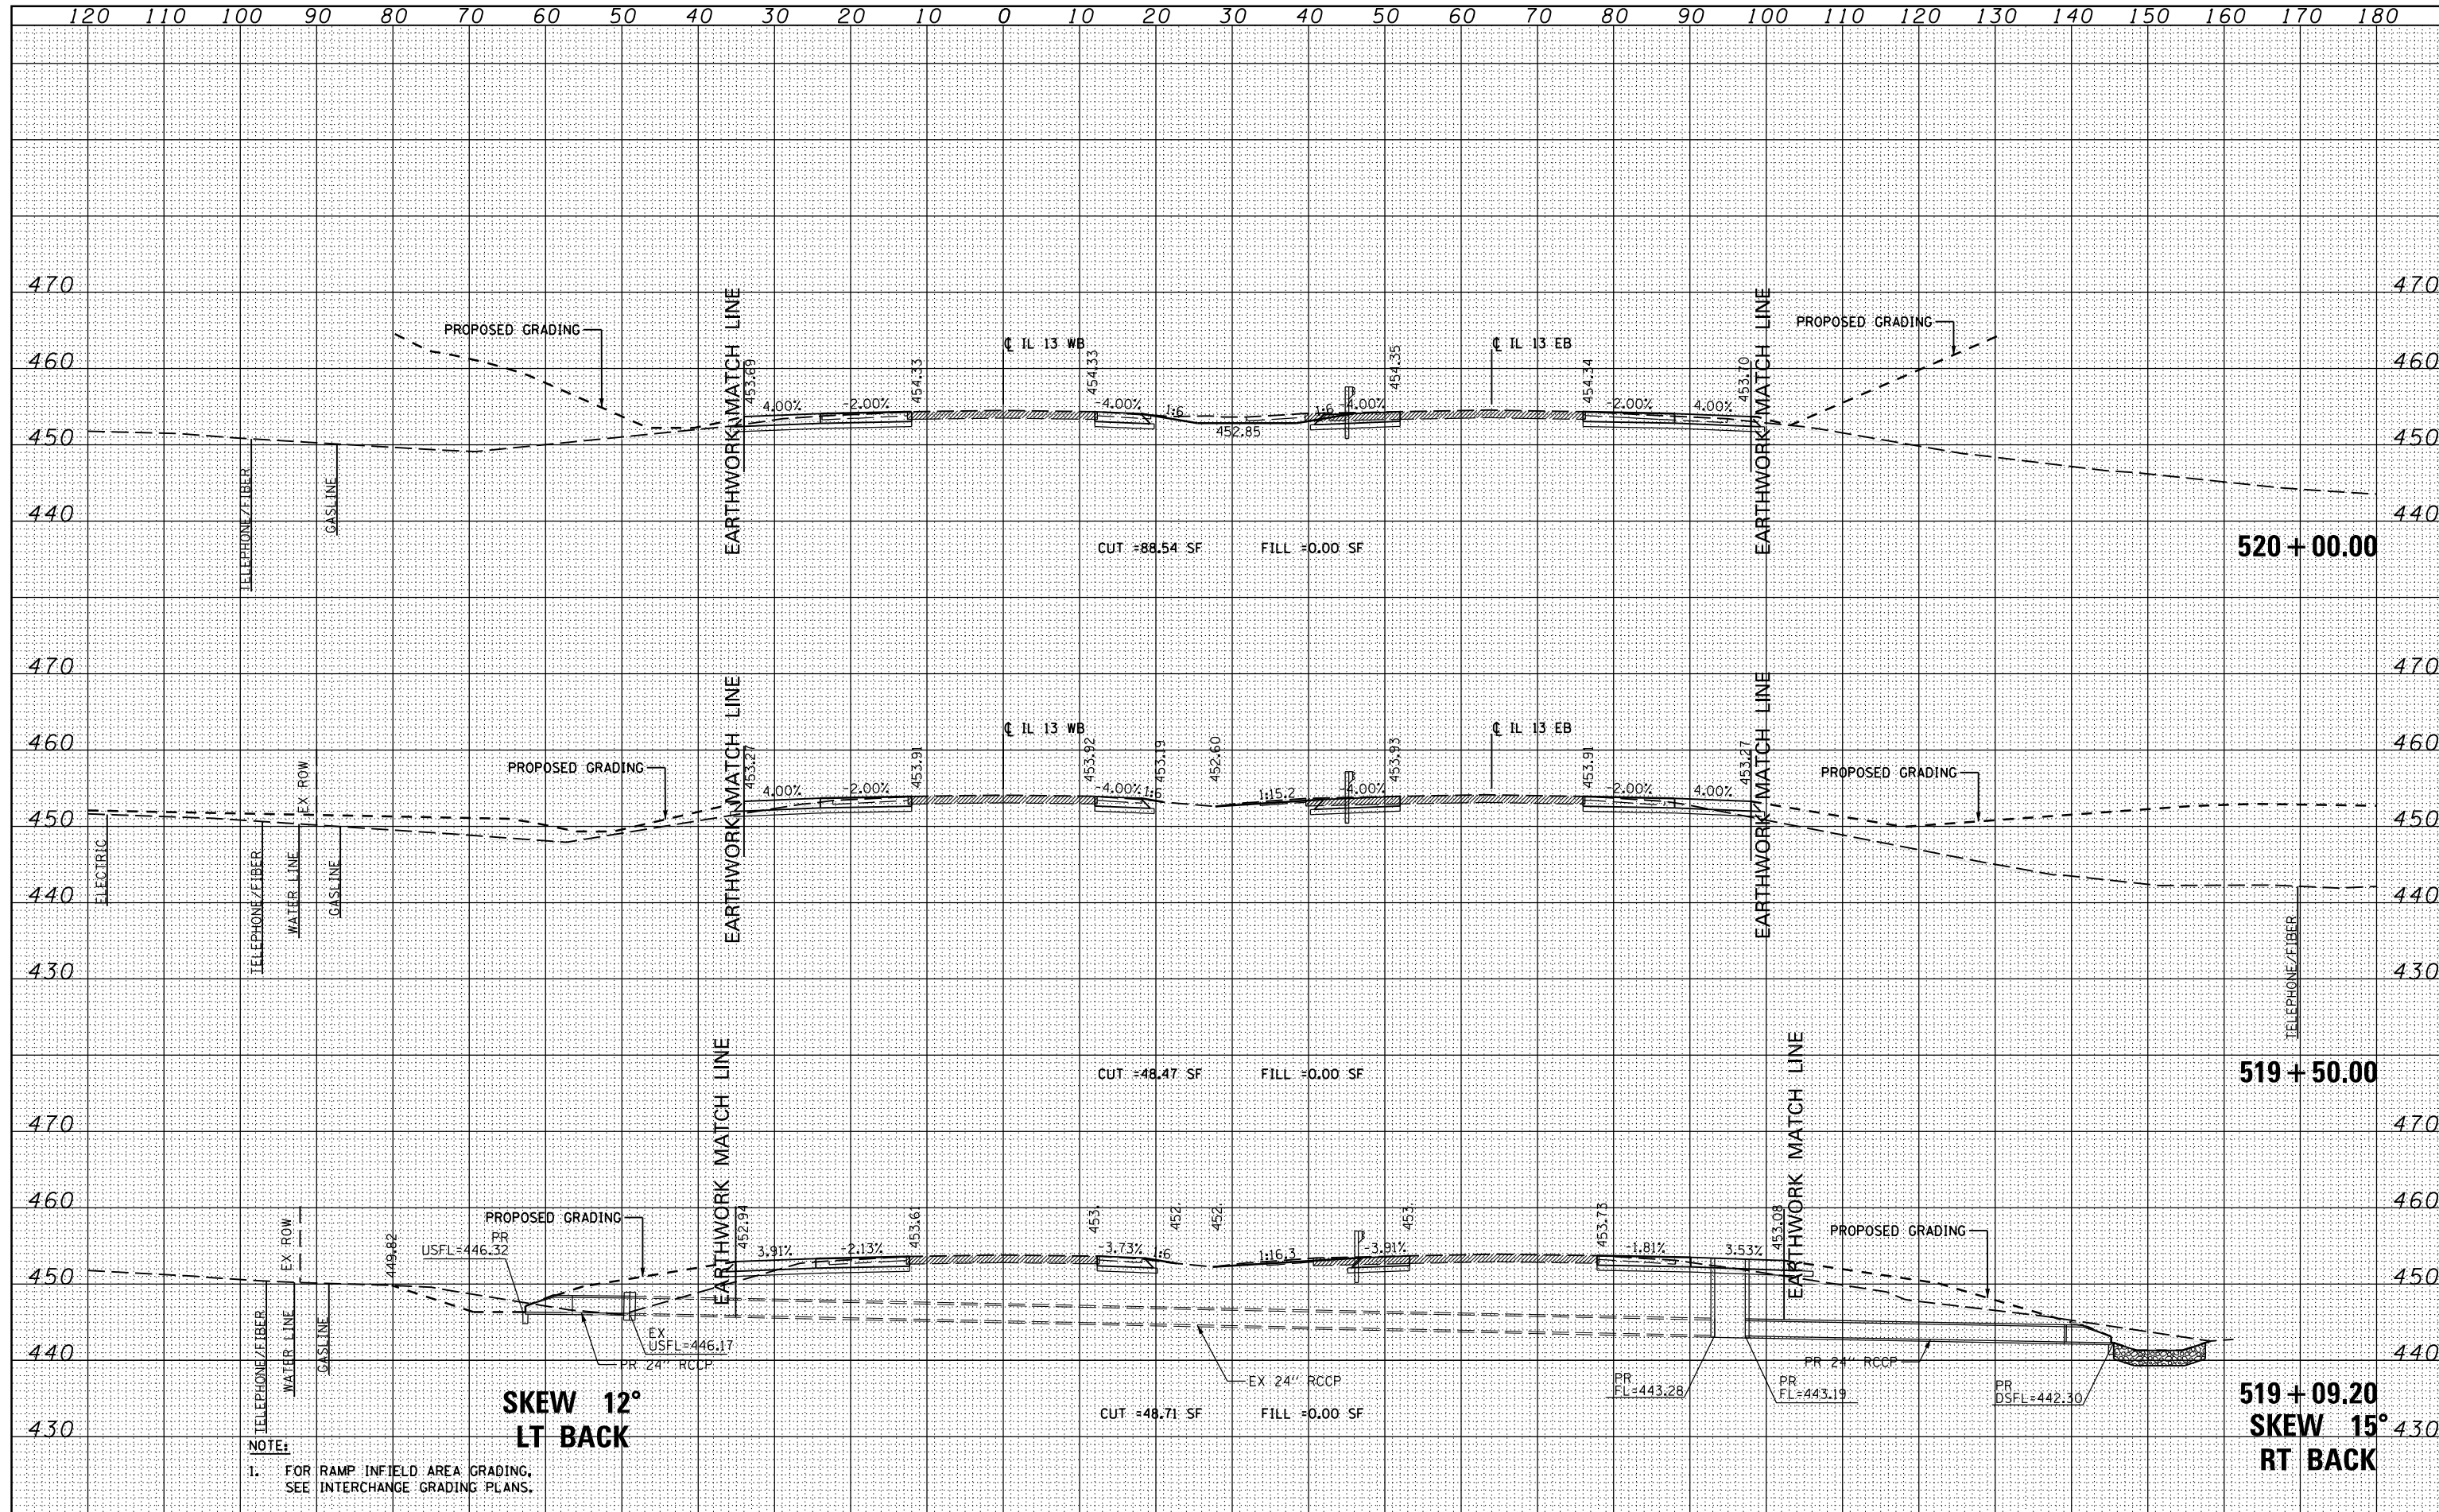

NOTE:  
1. FOR RAMP INFIELD AREA GRADING, SEE INTERCHANGE GRADING PLANS.

**SKEW 12°  
LT BACK**

**519 + 09.20  
SKEW 15°  
RT BACK**

FILE NAME =	USER NAME = \$USERS	DESIGNED - KN	REVISIED -	<b>STATE OF ILLINOIS DEPARTMENT OF TRANSPORTATION</b>	<b>PROPOSED CROSS SECTIONS</b>			F.A.P. RTE.	SECTION	COUNTY	TOTAL SHEETS	SHEET NO.
ca:\pwork\pwork\lavenderba\d0363618\0978221-ht-ssht-IL13.dgn		DRAWN - AS	REVISIED -		331	(1-3)R-2, N-4, TS-4, HBK-1	WILLIAMSON	733	430			
		CHECKED -	REVISIED -		DRAWING NO. <b>XS-030</b>			78221				
		DATE -	REVISIED -		SCALE: SHEET NO. 30 OF 84 SHEETS STA. 519+09.20 TO STA. 520+00.00			ILLINOIS FED. AID PROJECT				