


BY	DATE
SURVEYED	
PLOTTED	
TEMPLATE	
NOTE BOOK	
AREAS CHECKED	
NO.	

BY	DATE
ORIGINAL SURVEY	
NOTE BOOK	
AREAS CHECKED	
NO.	

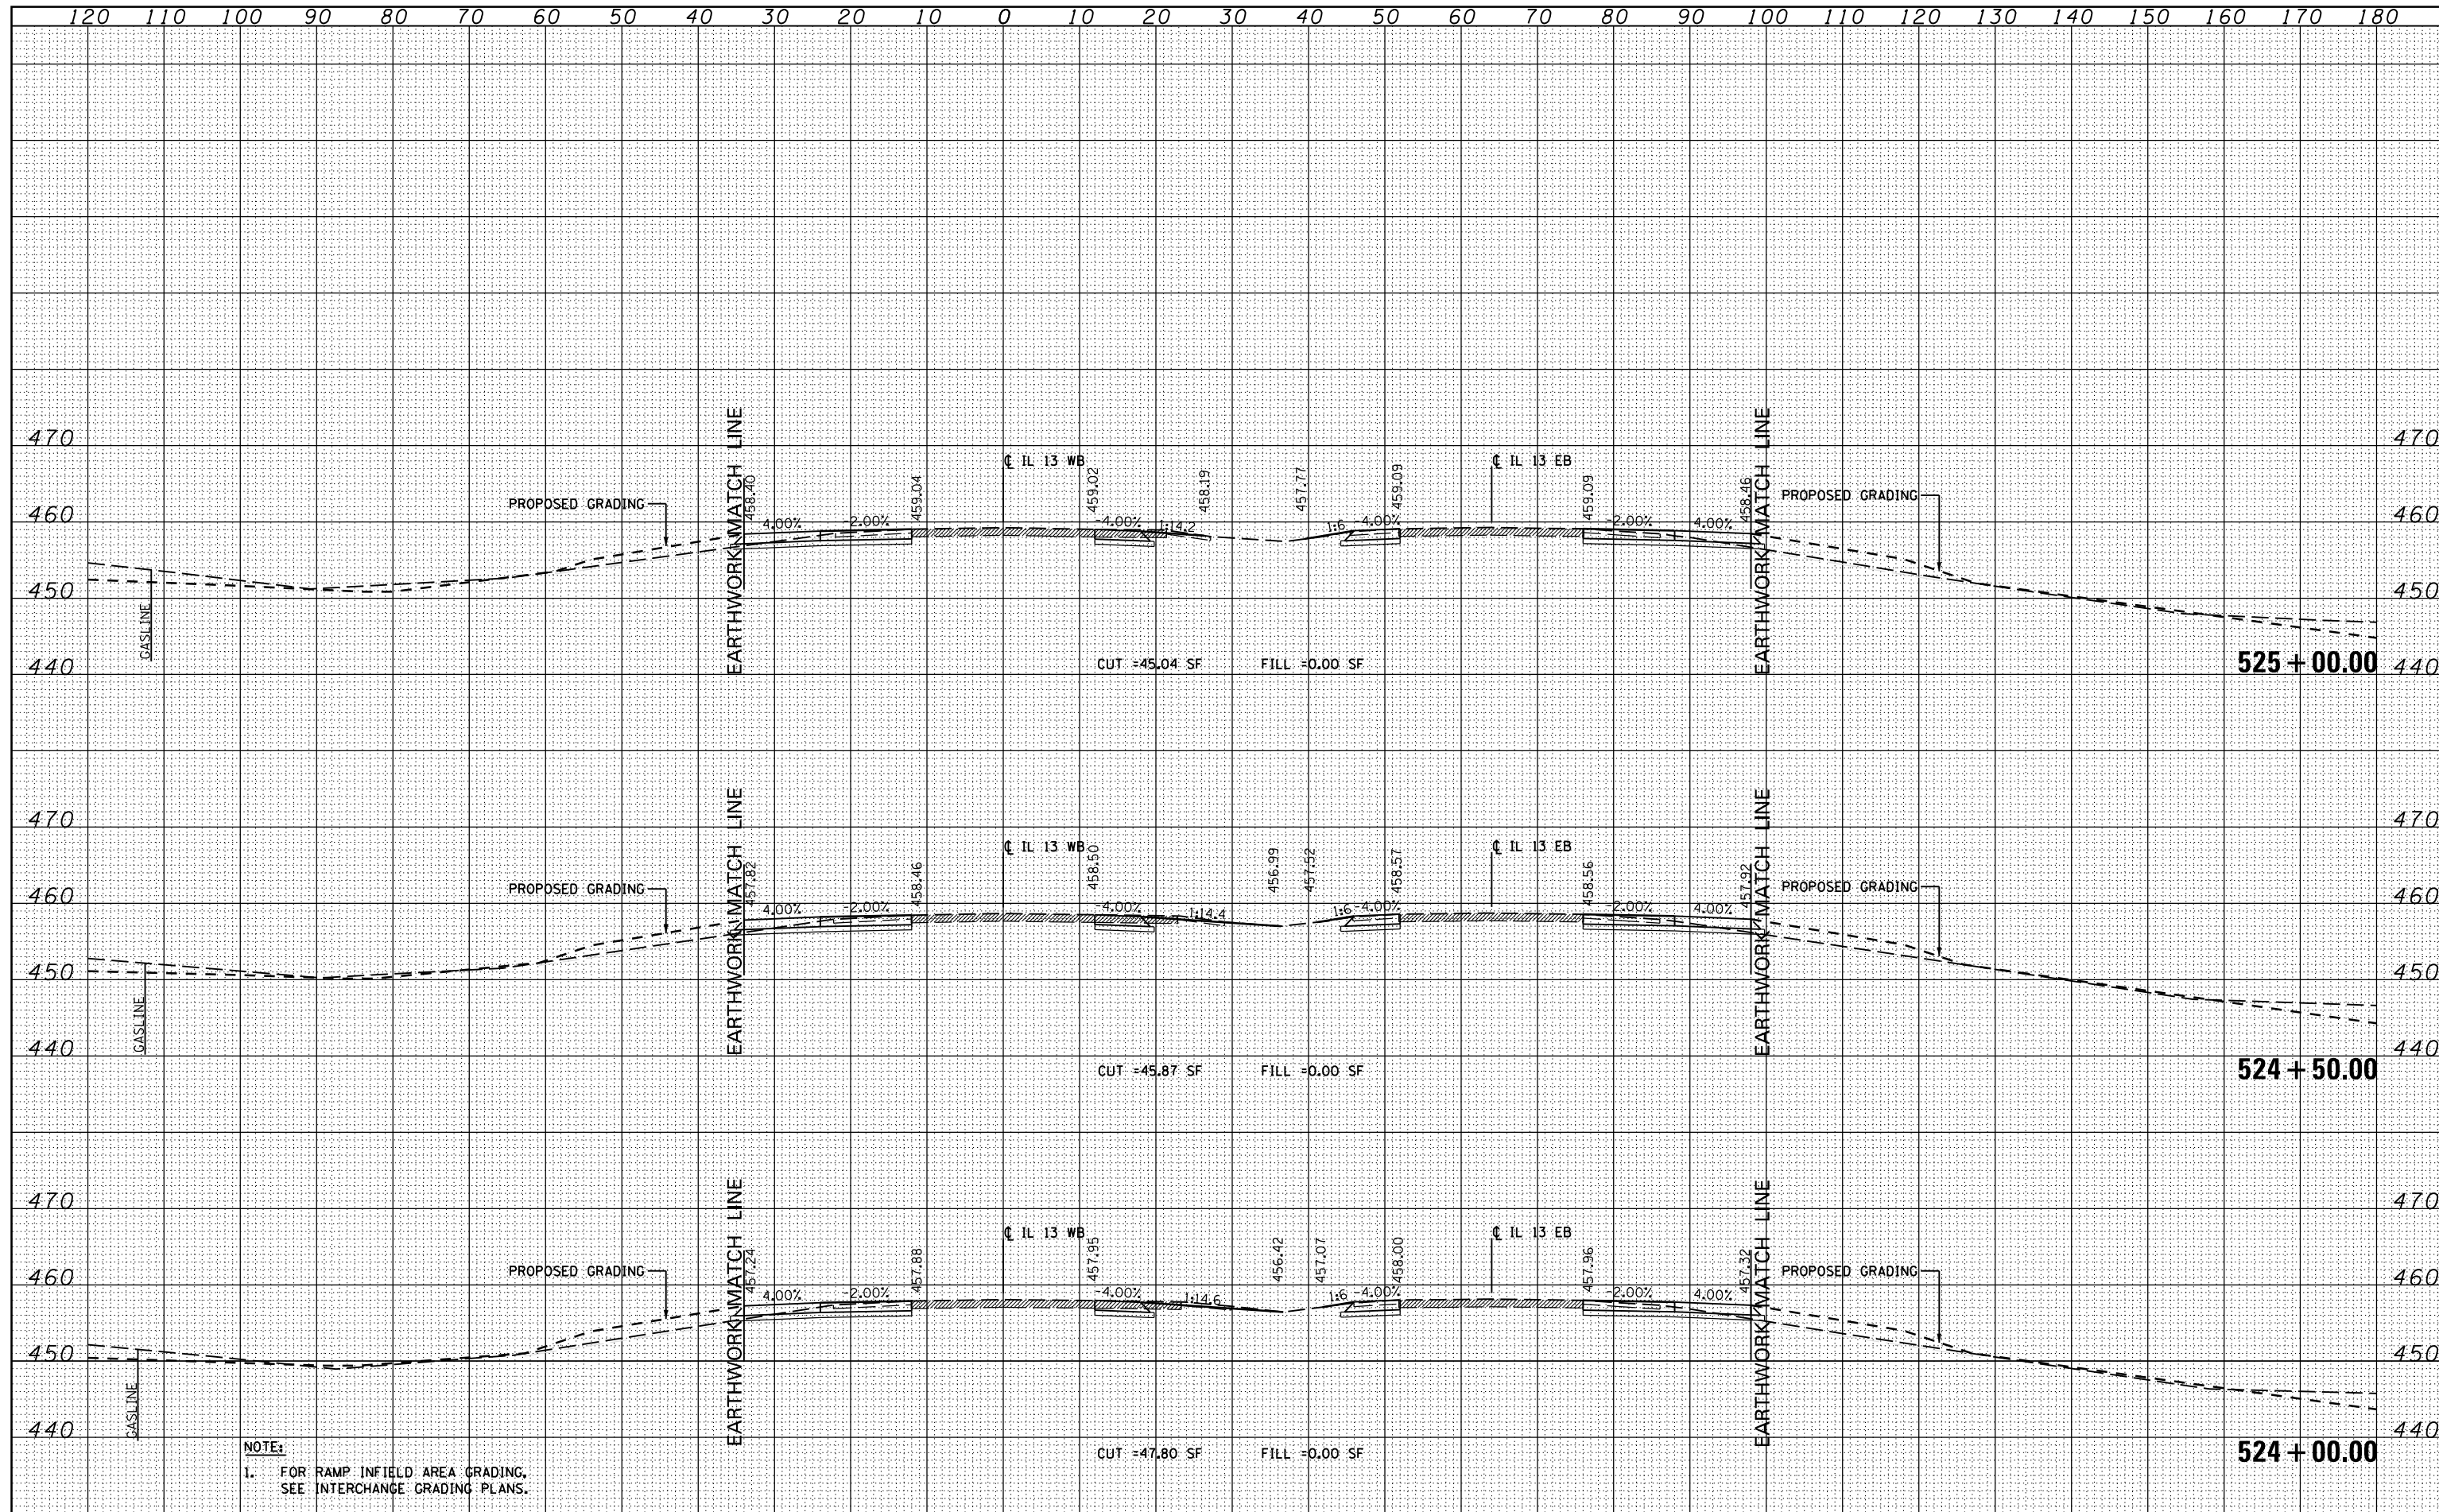

NOTE:
 1. FOR RAMP INFIELD AREA GRADING,
 SEE INTERCHANGE GRADING PLANS.

FILE NAME =	USER NAME = \$USER\$	DESIGNED - KN	REVISED -	STATE OF ILLINOIS DEPARTMENT OF TRANSPORTATION	PROPOSED CROSS SECTIONS ILLINOIS ROUTE 13	F.A.P. RTE.	SECTION	COUNTY	TOTAL SHEETS	SHEET NO.
c:\pw\work\p\dot\lavenderba\d0363618\0978221-ht-ssht-IL13.dgn	PLOT SCALE = 20.0000' / in.	DRAWN - AS	REVISED -			331	(1-3)R-2, N-4, TS-4, HBK-1	WILLIAMSON	733	434
PLOT DATE = 1/31/2014	DATE -	CHECKED -	REVISED -			DRAWING NO. XS-034	ILLINOIS FED. AID PROJECT		78221	
		DATE -	REVISED -			SCALE:	SHEET NO. 34 OF 84 SHEETS	STA. 524+00.00 TO STA. 525+00.00		