


DATE	
BY	
FINISHED SURVEY	
PLOTTED	
NOTE BOOK	
AREAS CHECKED	

DATE	
BY	
ORIGINAL SURVEY	
PLOTTED	
NOTE BOOK	
AREAS CHECKED	

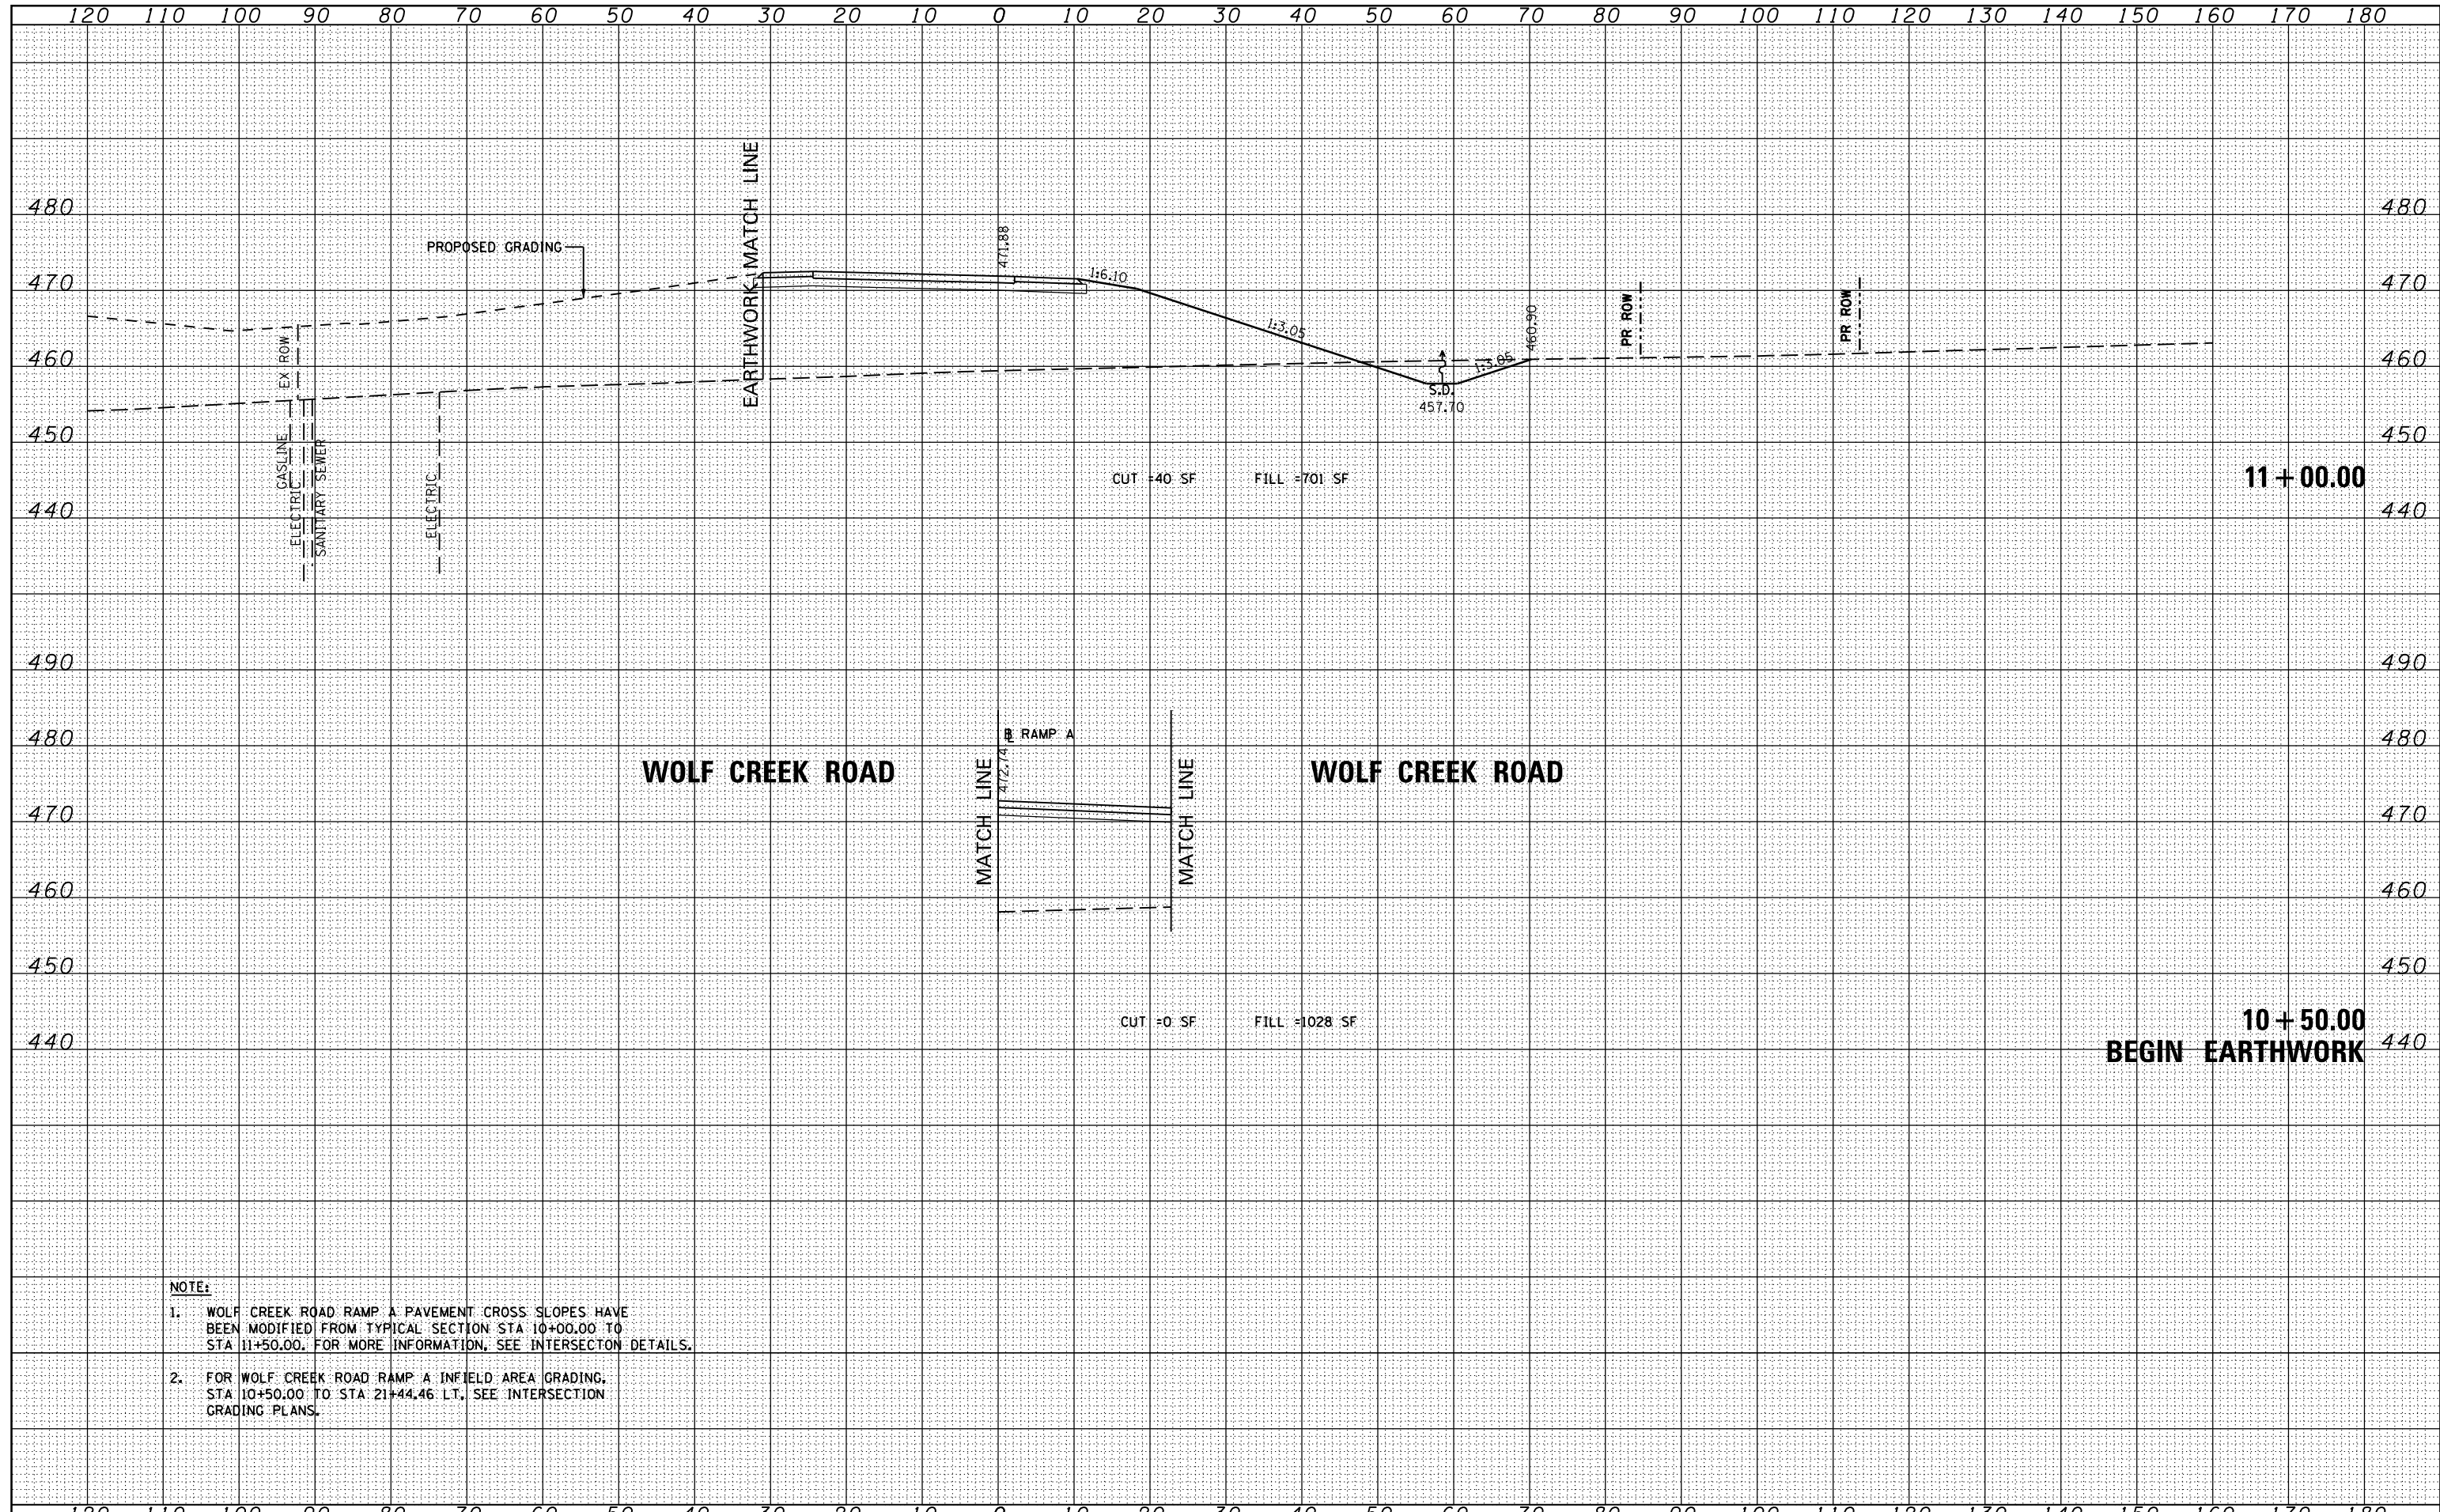

**NOTE:**

1. WOLF CREEK ROAD RAMP A PAVEMENT CROSS SLOPES HAVE BEEN MODIFIED FROM TYPICAL SECTION STA 10+00.00 TO STA 11+50.00. FOR MORE INFORMATION, SEE INTERSECTION DETAILS.
2. FOR WOLF CREEK ROAD RAMP A INFIELD AREA GRADING, STA 10+50.00 TO STA 21+44.46 LT, SEE INTERSECTION GRADING PLANS.

FILE NAME =	USER NAME = susers	DESIGNED - KN	REVISED -	<b>STATE OF ILLINOIS</b> <b>DEPARTMENT OF TRANSPORTATION</b>	<b>PROPOSED CROSS SECTIONS</b> <b>WOLF CREEK ROAD RAMP A</b>	F.A.P. RTE.	SECTION	COUNTY	TOTAL SHEETS	SHEET NO.
ca:\pw_work\p1dot\lavenderba\d0363618\0978221-1\ht-xssht-WolfRampA.dgn	DRAWN - AS	REVISED -	331			(1-3)R-2, N-4, TS-4, HBK-1	WILLIAMSON	733	485	
PLOT SCALE = 20.0000' / in.	CHECKED -	REVISED -	DRAWING NO. XS-085			78221				
PLOT DATE = 1/31/2014	DATE -	REVISED -	SCALE:			SHEET NO. 1 OF 9 SHEETS STA. 10+00.00 TO STA. 11+00.00				
						ILLINOIS FED. AID PROJECT				