


FINAL	DATE
SURVEY	BY
NOTE BOOK	
NO.	
SURVEYED	DATE
TEMPLATE	BY
AREAS	
CHECKED	
NO.	

ORIGINAL	DATE
SURVEY	BY
NOTE BOOK	
NO.	
SURVEYED	DATE
TEMPLATE	BY
AREAS	
CHECKED	
NO.	

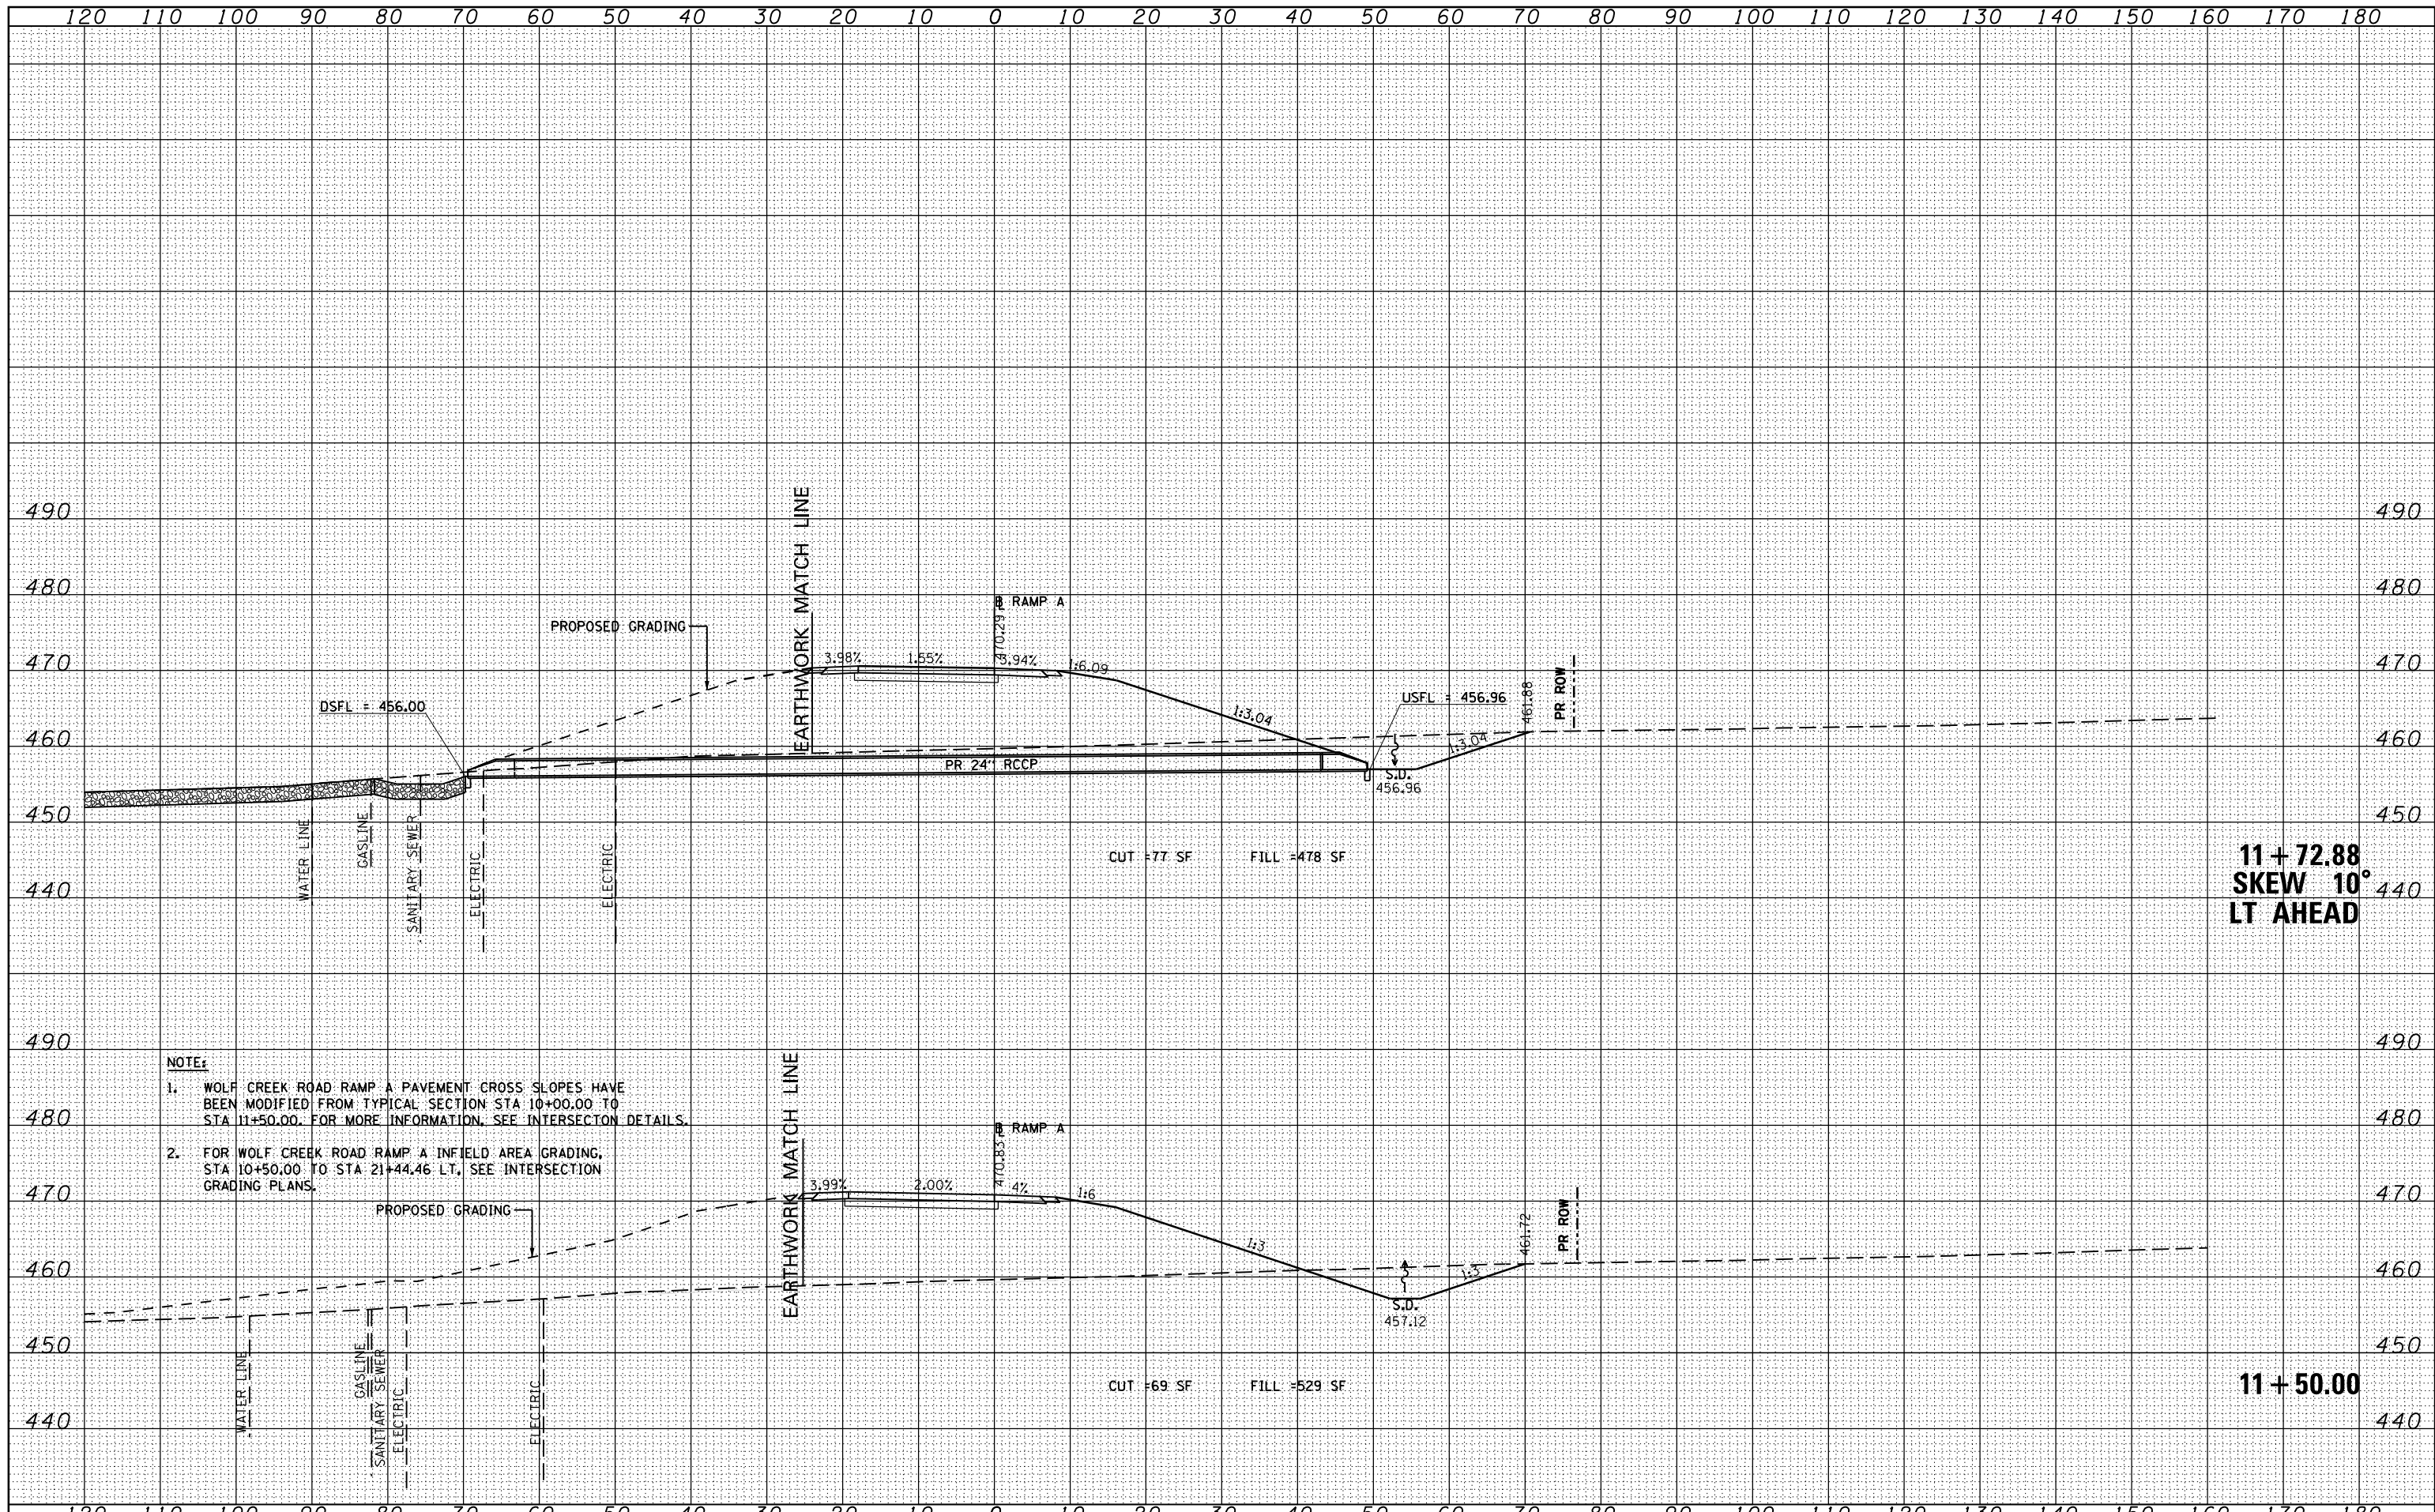

**NOTE:**

1. WOLF CREEK ROAD RAMP A PAVEMENT CROSS SLOPES HAVE BEEN MODIFIED FROM TYPICAL SECTION STA 10+00.00 TO STA 11+50.00. FOR MORE INFORMATION, SEE INTERSECTION DETAILS.
2. FOR WOLF CREEK ROAD RAMP A INFIELD AREA GRADING, STA 10+50.00 TO STA 21+44.46 LT, SEE INTERSECTION GRADING PLANS.

FILE NAME = c:\pwork\pwork\lavenderba\d0363618\1978221-ht-xssht-WolfRampA.dgn

USER NAME = #USER#  
 DESIGNED - KN  
 DRAWN - AS  
 PLOT SCALE = 20.0000' / 1"  
 PLOT DATE = 1/31/2014

CHECKED -  
 DATE -

REVISED -  
 REVISED -  
 REVISED -  
 REVISED -

**STATE OF ILLINOIS  
 DEPARTMENT OF TRANSPORTATION**

**PROPOSED CROSS SECTIONS  
 WOLF CREEK ROAD RAMP A**

SCALE: SHEET NO. 2 OF 9 SHEETS STA. 11+50.00 TO STA. 11+72.93

F.A.P. RTE.	SECTION	COUNTY	TOTAL SHEETS	SHEET NO.
331	(1-3)R-2, N-4, TS-4, HBK-1	WILLIAMSON	733	486
DRAWING NO. XS-086			78221	
ILLINOIS FED. AID PROJECT				