


FINAL	DATE
SURVEY	BY
NOTE BOOK	
TEMPLATE	
AREAS CHECKED	
NO.	

ORIGINAL	DATE
SURVEY	BY
NOTE BOOK	
TEMPLATE	
AREAS CHECKED	
NO.	

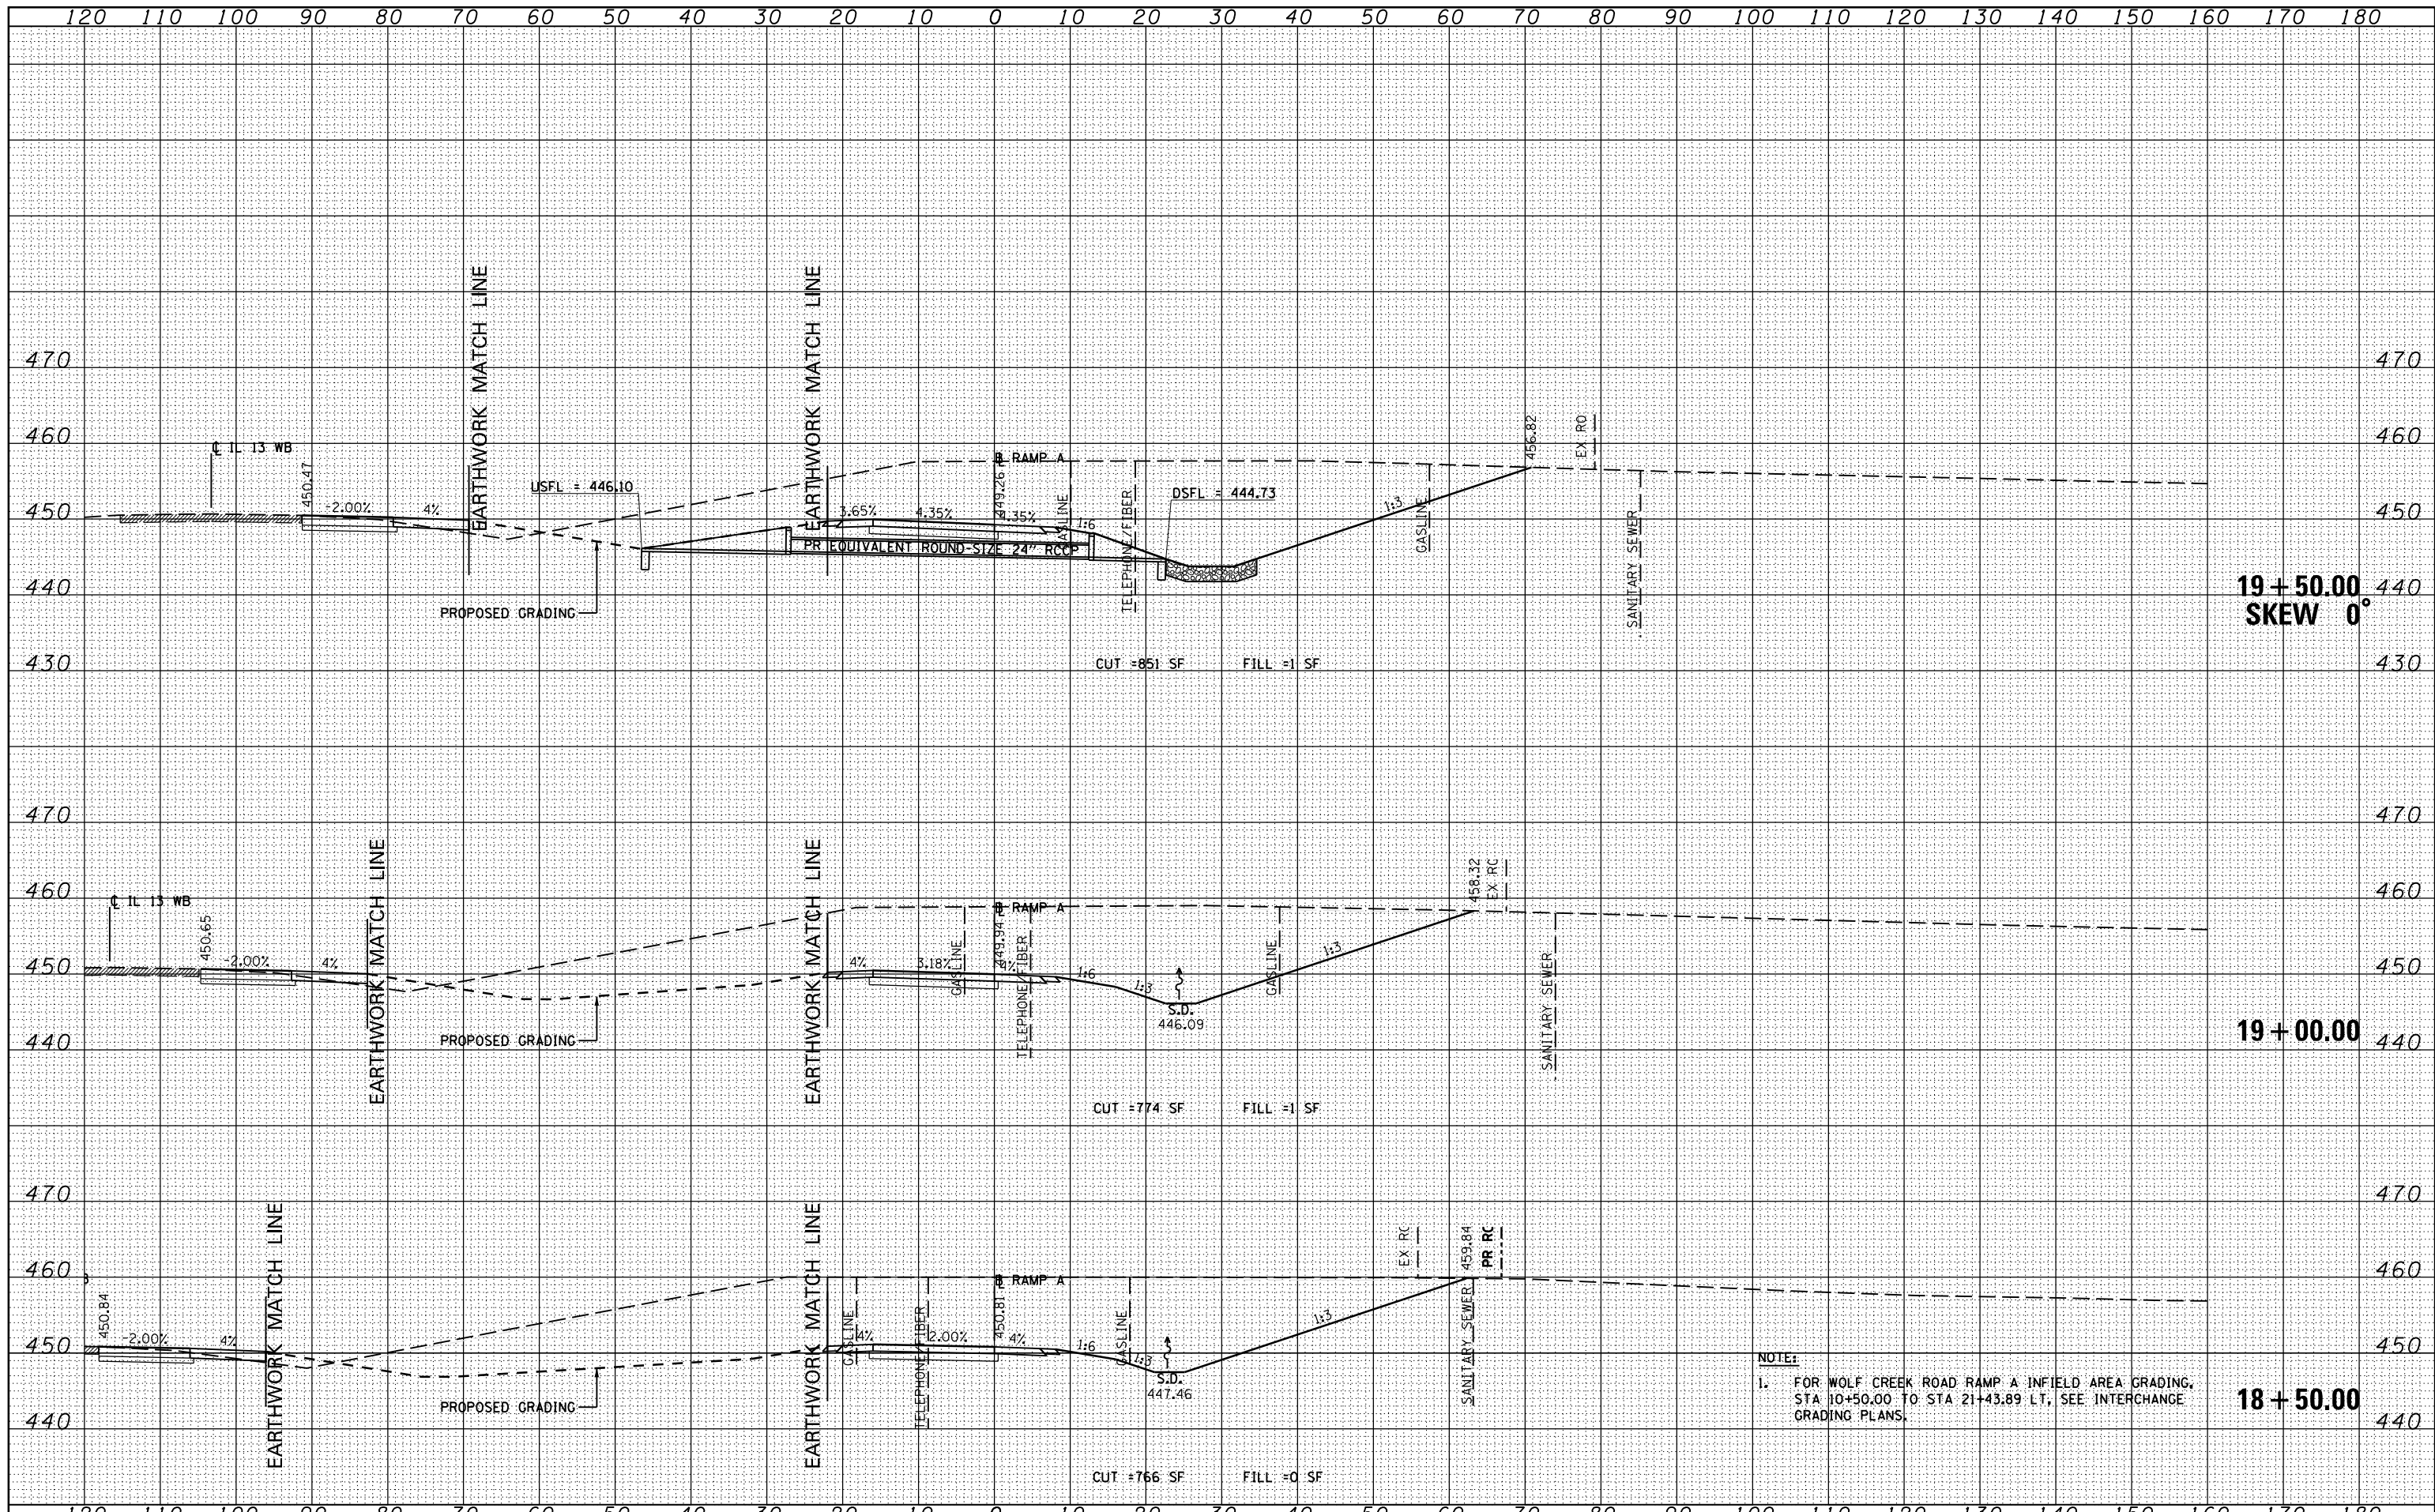

FILE NAME = c:\pw\_work\pwwork\lavenderba\d0363618\0978221-sht-xssht-WolfRampA.dgn

USER NAME = #USER#	DESIGNED - KN	REVISED -
	DRAWN - AS	REVISED -
PLOT SCALE = 20.0000' / 1"	CHECKED -	REVISED -
PLOT DATE = 1/31/2014	DATE -	REVISED -

STATE OF ILLINOIS  
DEPARTMENT OF TRANSPORTATION

PROPOSED CROSS SECTIONS  
WOLF CREEK ROAD RAMP A

SCALE: SHEET NO. 7 OF 9 SHEETS STA. 18+50.00 TO STA. 19+50.00

F.A.P. RTE.	SECTION	COUNTY	TOTAL SHEETS	SHEET NO.
331	(1-3)R-2, N-4, TS-4, HBK-1	WILLIAMSON	733	491
DRAWING NO.	XS-091			78221
ILLINOIS FED. AID PROJECT				

NOTE:  
1. FOR WOLF CREEK ROAD RAMP A INFIELD AREA GRADING, STA 10+50.00 TO STA 21+43.89 LT, SEE INTERCHANGE GRADING PLANS.