


DATE	
BY	
FINAL SURVEY	SURVEYED
NOTE BOOK	PLOTTED
NO.	TEMPLATE
	AREAS CHECKED

DATE	
BY	
ORIGINAL SURVEY	SURVEYED
NOTE BOOK	PLOTTED
NO.	TEMPLATE
	AREAS CHECKED

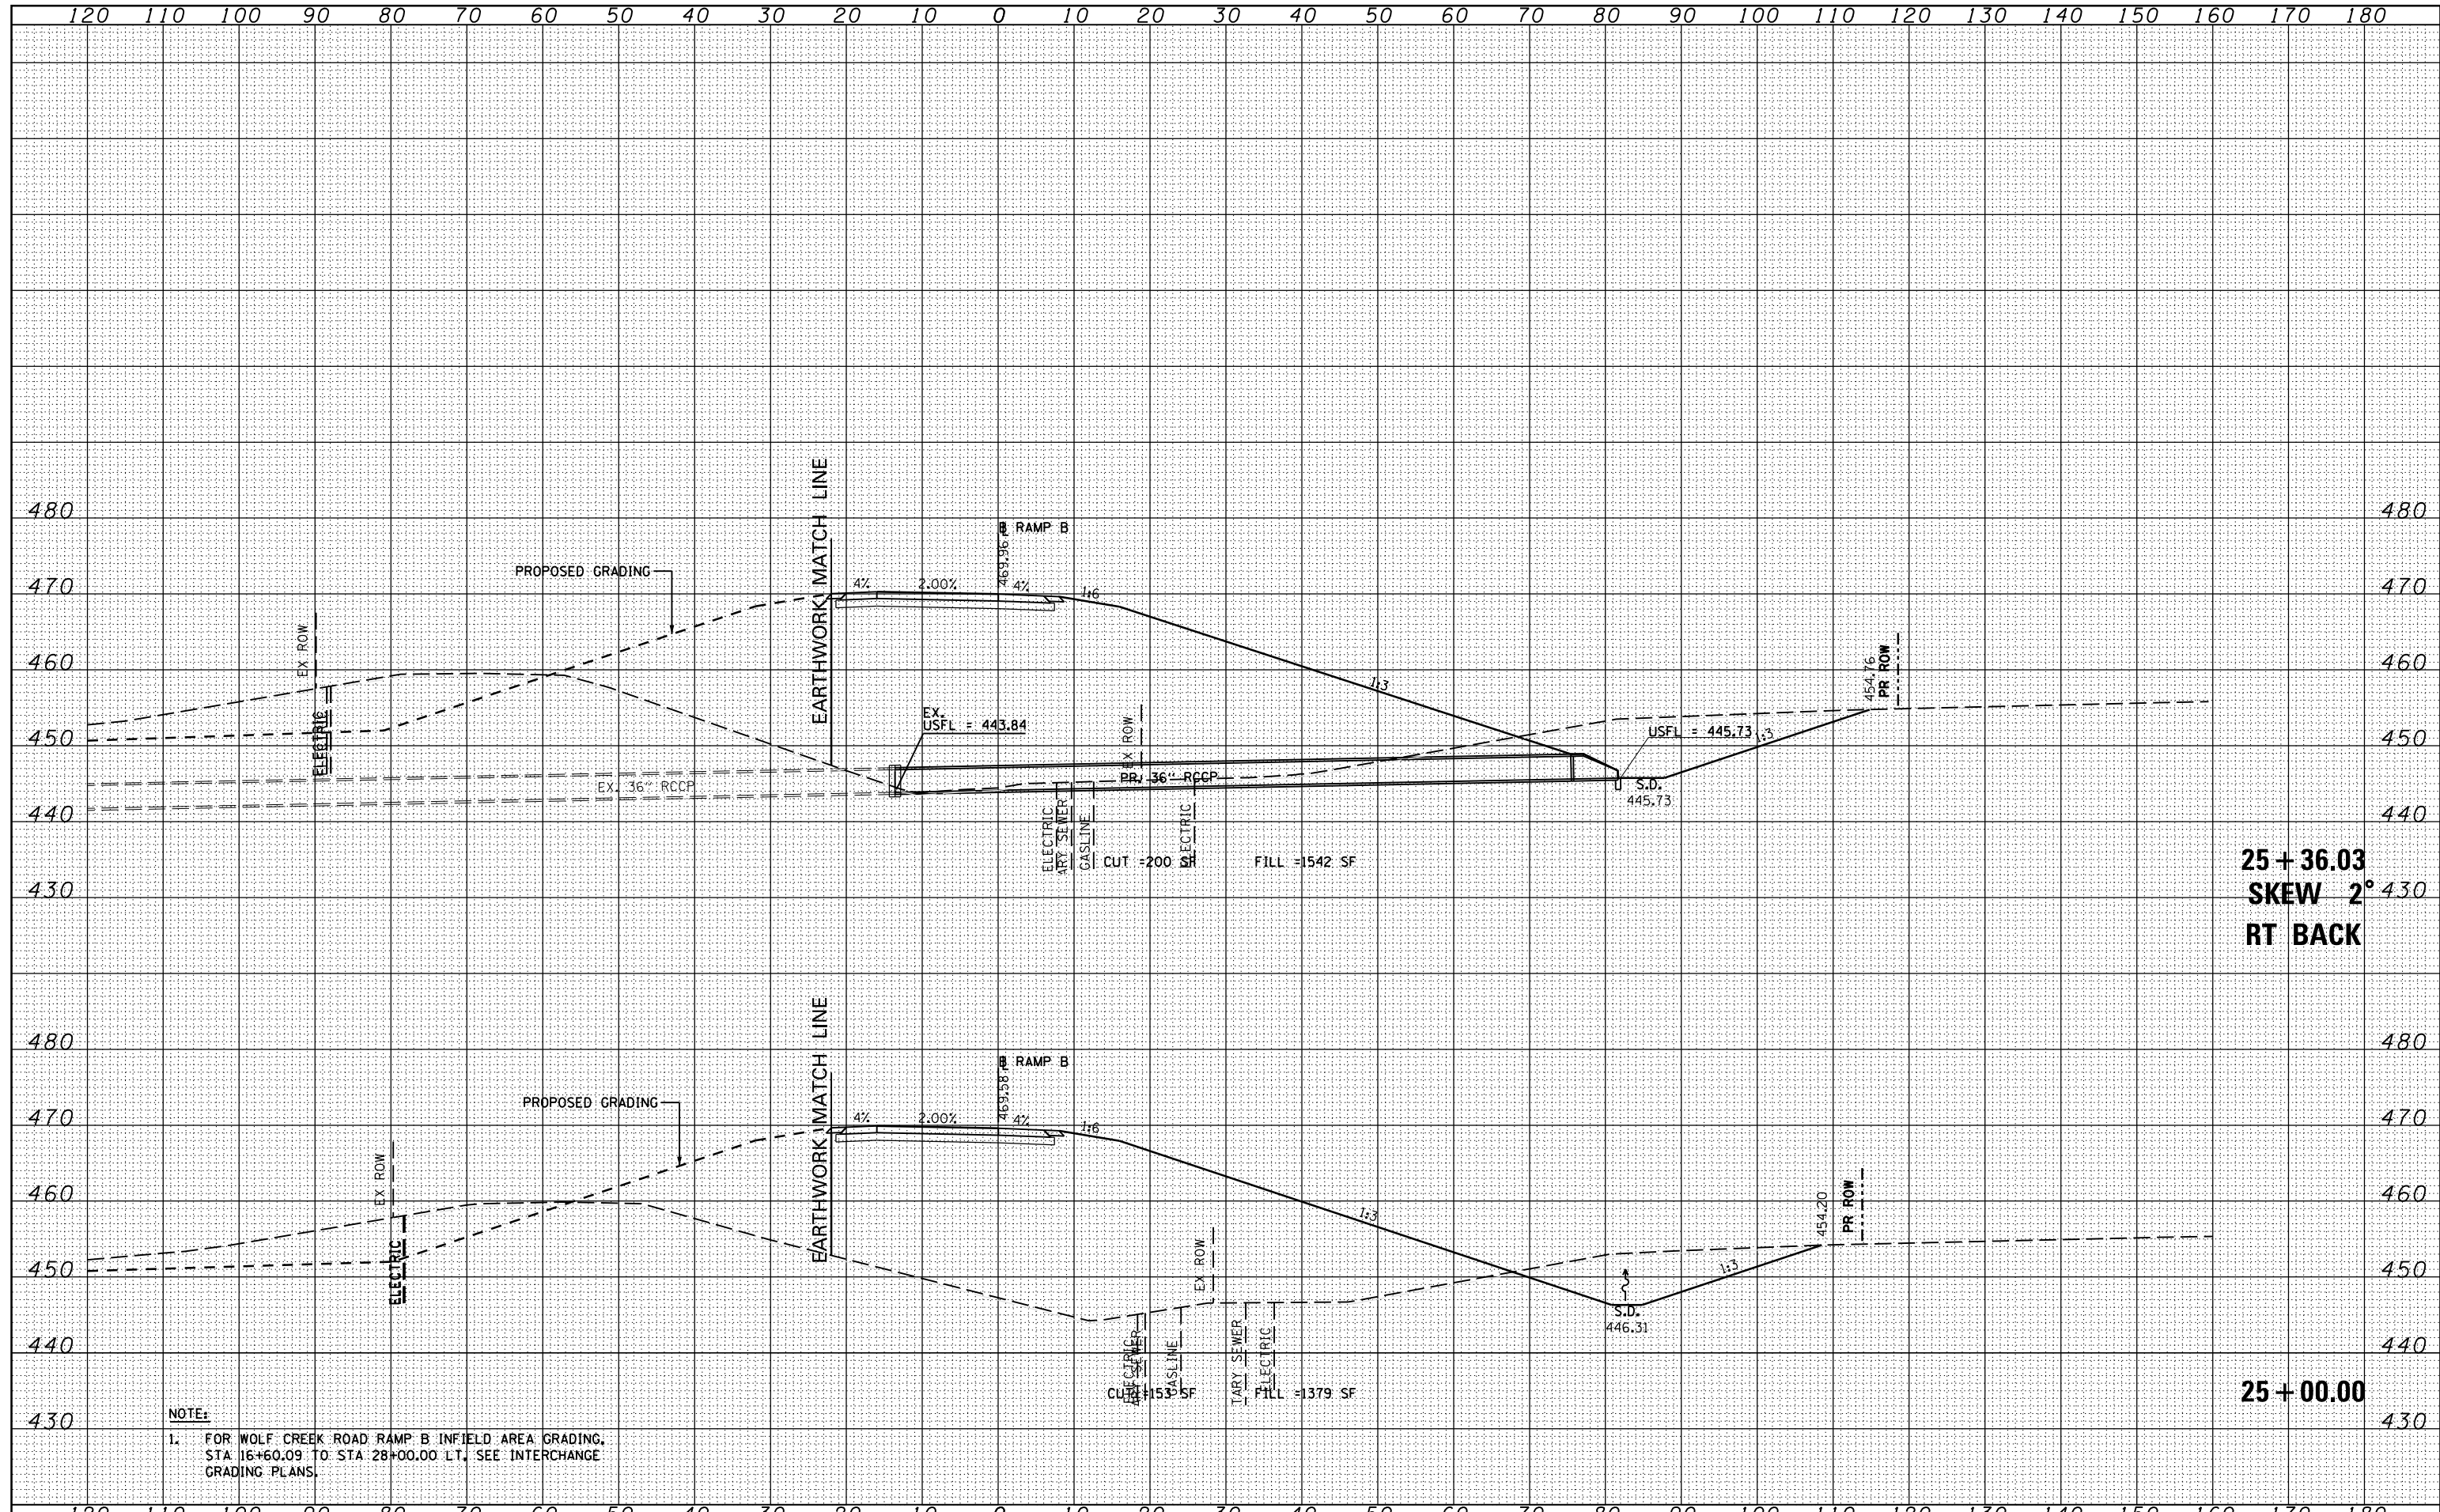

**25 + 36.03**  
**SKREW 2°**  
**RT BACK**

**25 + 00.00**

**NOTE:**  
 1. FOR WOLF CREEK ROAD RAMP B INFIELD AREA GRADING, STA 16+60.09 TO STA 28+00.00 LT, SEE INTERCHANGE GRADING PLANS.

FILE NAME =	USER NAME = susers	DESIGNED - KN	REVISED -	<b>STATE OF ILLINOIS</b> <b>DEPARTMENT OF TRANSPORTATION</b>	<b>PROPOSED CROSS SECTIONS</b> <b>WOLF CREEK ROAD RAMP B</b>	F.A.P. RTE.	SECTION	COUNTY	TOTAL SHEETS	SHEET NO.
es:\pw\work\p1dot\lavenderba\d0363618\0978221-ht-xssht-WolfRampB.dgn	DRAWN - AS	REVISED -	331			(1-3)R-2, N-4, TS-4, HBK-1	WILLIAMSON	733	500	
PLOT SCALE = 20.0000' / in.	CHECKED -	REVISED -	DRAWING NO. <b>XS-100</b>			78221				
PLOT DATE = 1/31/2014	DATE -	REVISED -	SCALE: SHEET NO. 7 OF 10 SHEETS			STA. 25+00.00 TO STA. 25+35.58				
						ILLINOIS FED. AID PROJECT				