


DATE	
BY	
FINAL SURVEY	SURVEYED
NOTE BOOK	PLOTTED
NO.	AREAS CHECKED

DATE	
BY	
ORIGINAL SURVEY	SURVEYED
NOTE BOOK	PLOTTED
NO.	AREAS CHECKED

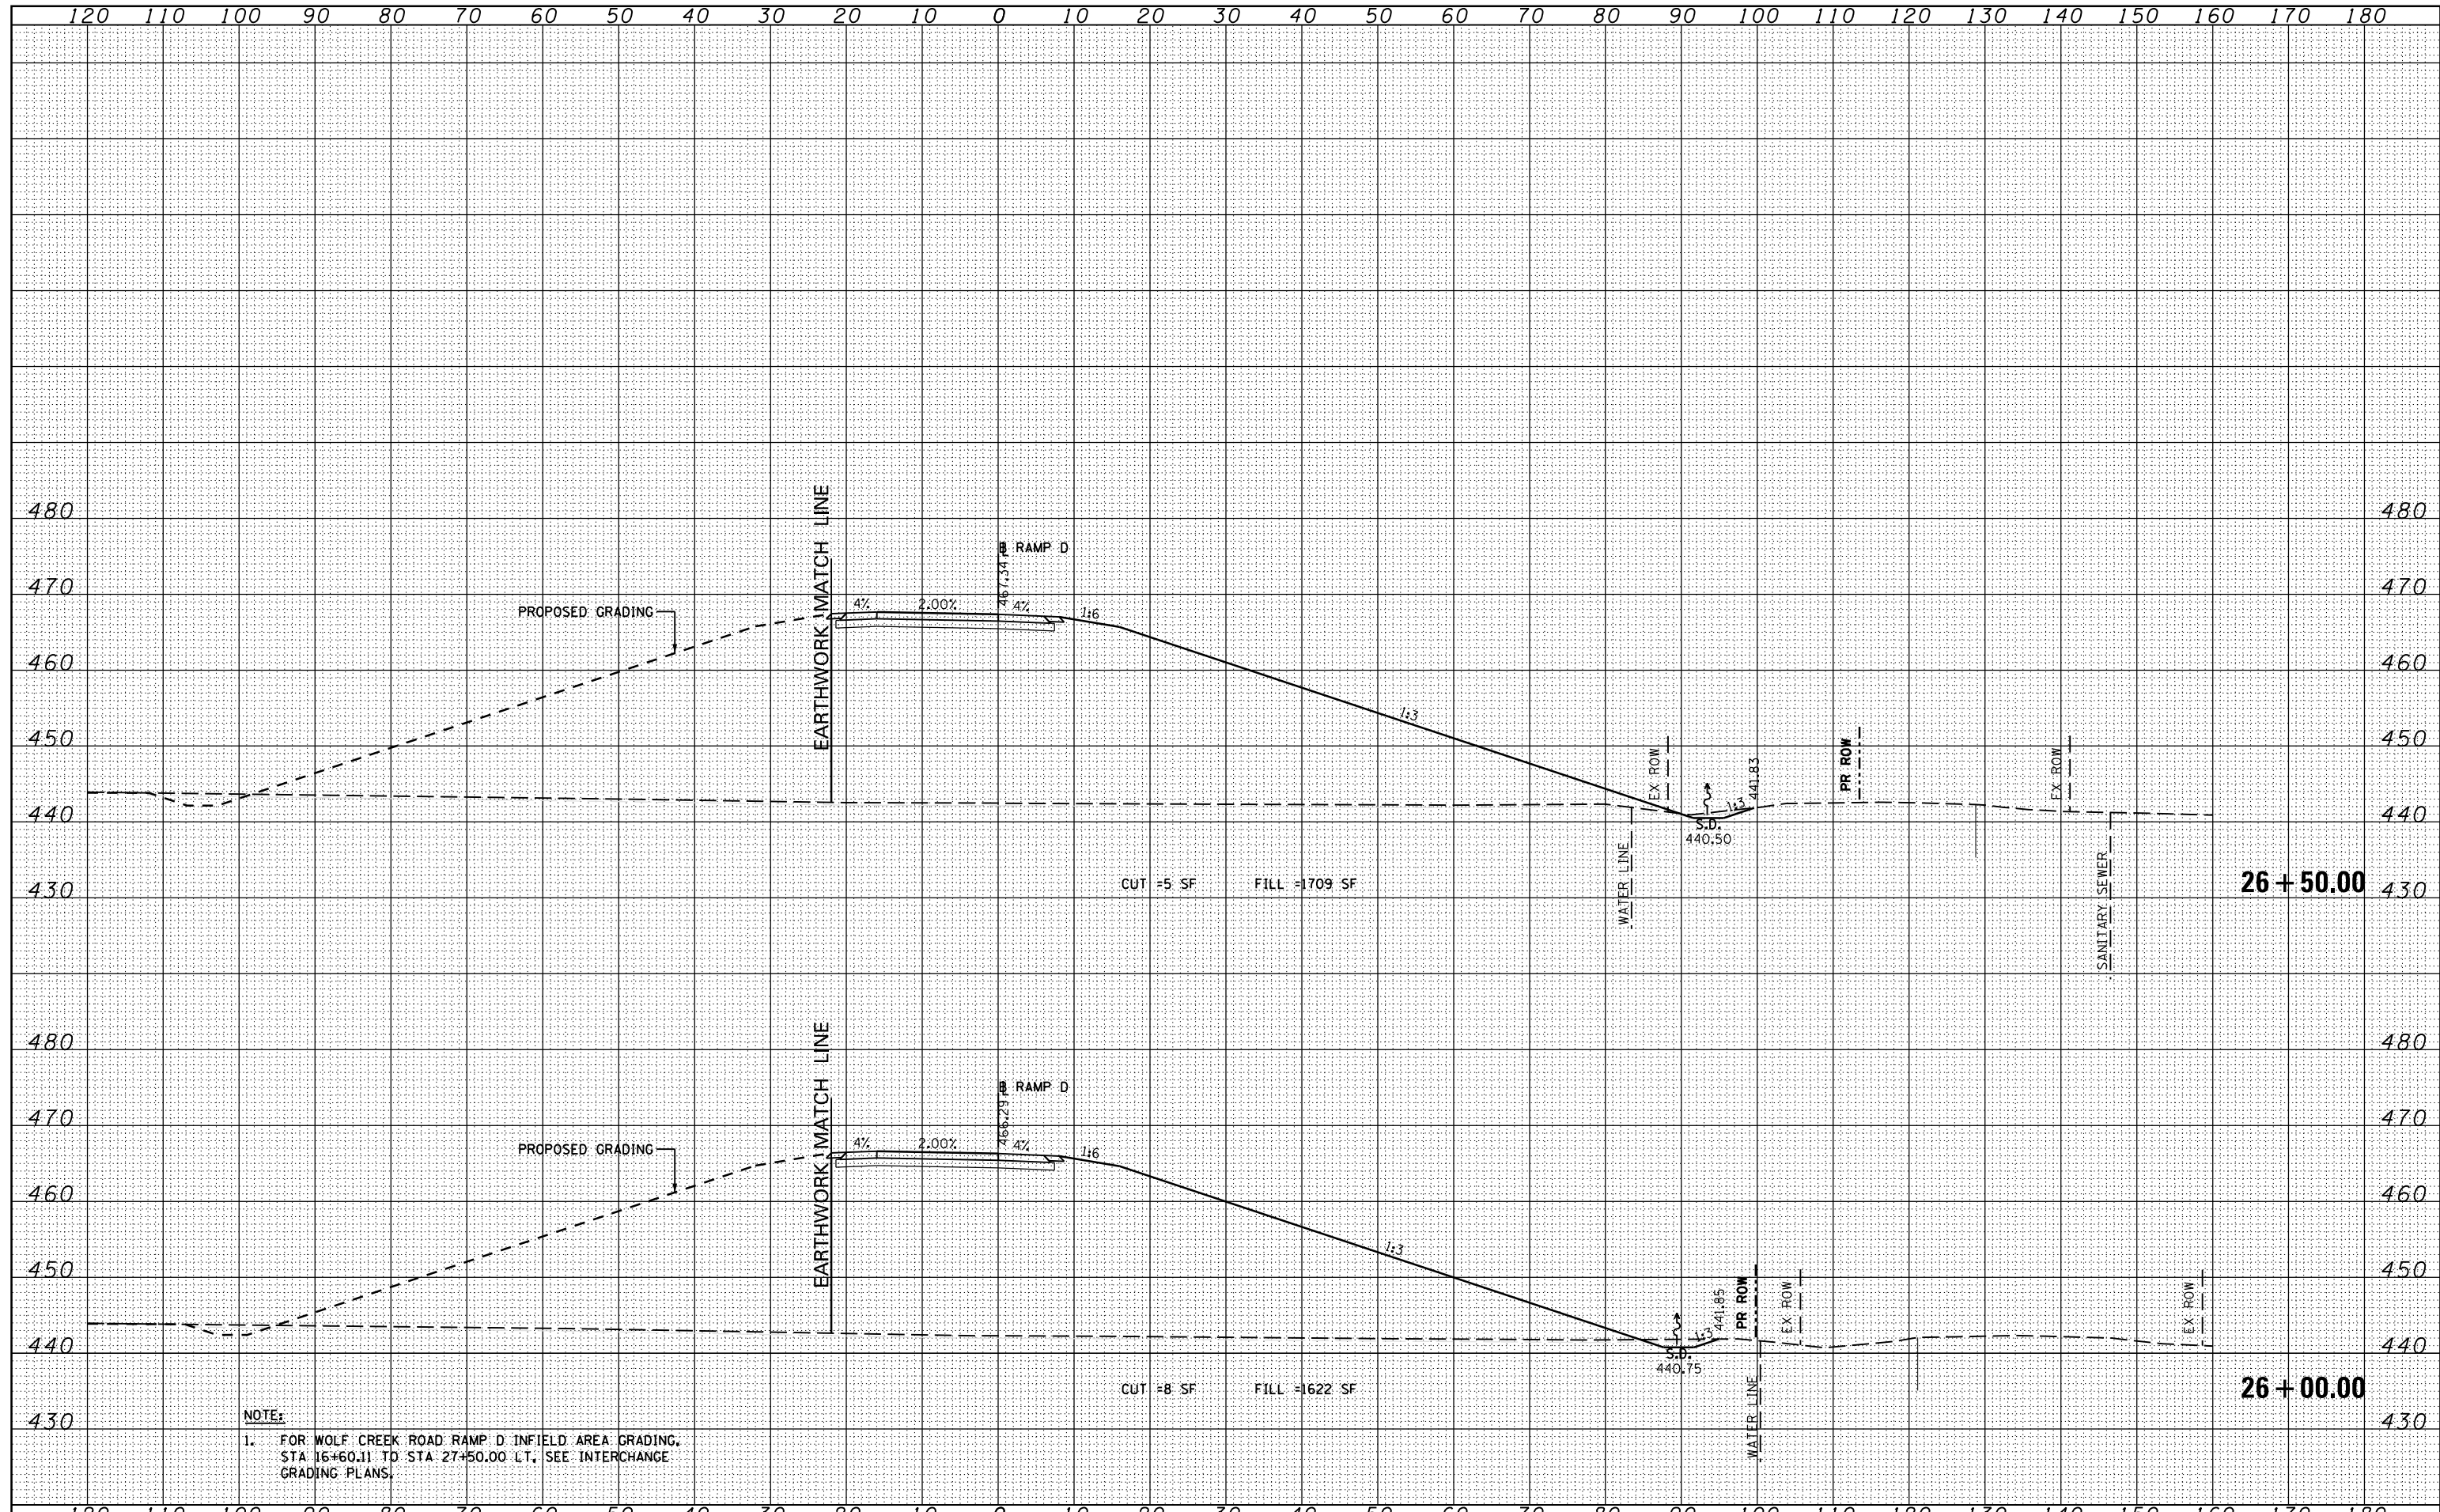

NOTE:
 1. FOR WOLF CREEK ROAD RAMP D INFIELD AREA GRADING, STA 16+60.11 TO STA 27+50.00 LT, SEE INTERCHANGE GRADING PLANS.

FILE NAME =	USER NAME = \$USER\$	DESIGNED - KN	REVISED -	STATE OF ILLINOIS DEPARTMENT OF TRANSPORTATION	PROPOSED CROSS SECTIONS WOLF CREEK ROAD RAMP D	F.A.P. RTE.	SECTION	COUNTY	TOTAL SHEETS	SHEET NO.
c:\pw\work\p\dot\lavenderba\d0363618\0978221	ht-xssh-WolfRampD.dgn	DRAWN - AS	REVISED -			331	(1-3)R-2, N-4, TS-4, HBK-1	WILLIAMSON	733	522
PLOT SCALE = 20.0000' / in.	CHECKED -	REVISED -	REVISED -			DRAWING NO.	XS-122			78221
PLOT DATE = 1/31/2014	DATE -	REVISED -	REVISED -			ILLINOIS FED. AID PROJECT				

SCALE: SHEET NO. 8 OF 11 SHEETS STA. 26+00.00 TO STA. 26+50.00