
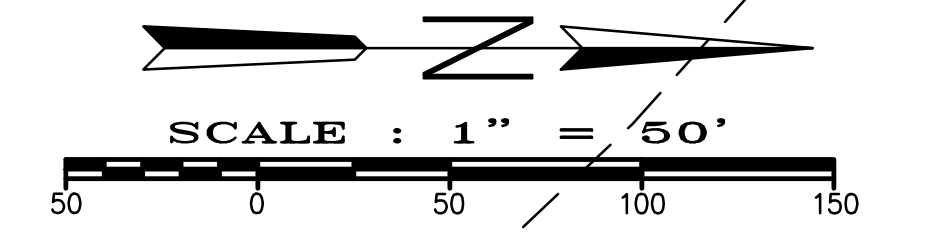


**LEGEND**


	PERIMETER EROSION BARRIER
	INLET AND PIPE PROTECTION
	TEMPORARY DITCH CHECK

TEMPORARY DITCH CHECKS		
STATION	OFFSET	QUANTITY
28+48.17	34' LT	6'
28+54.75	52' RT	6'

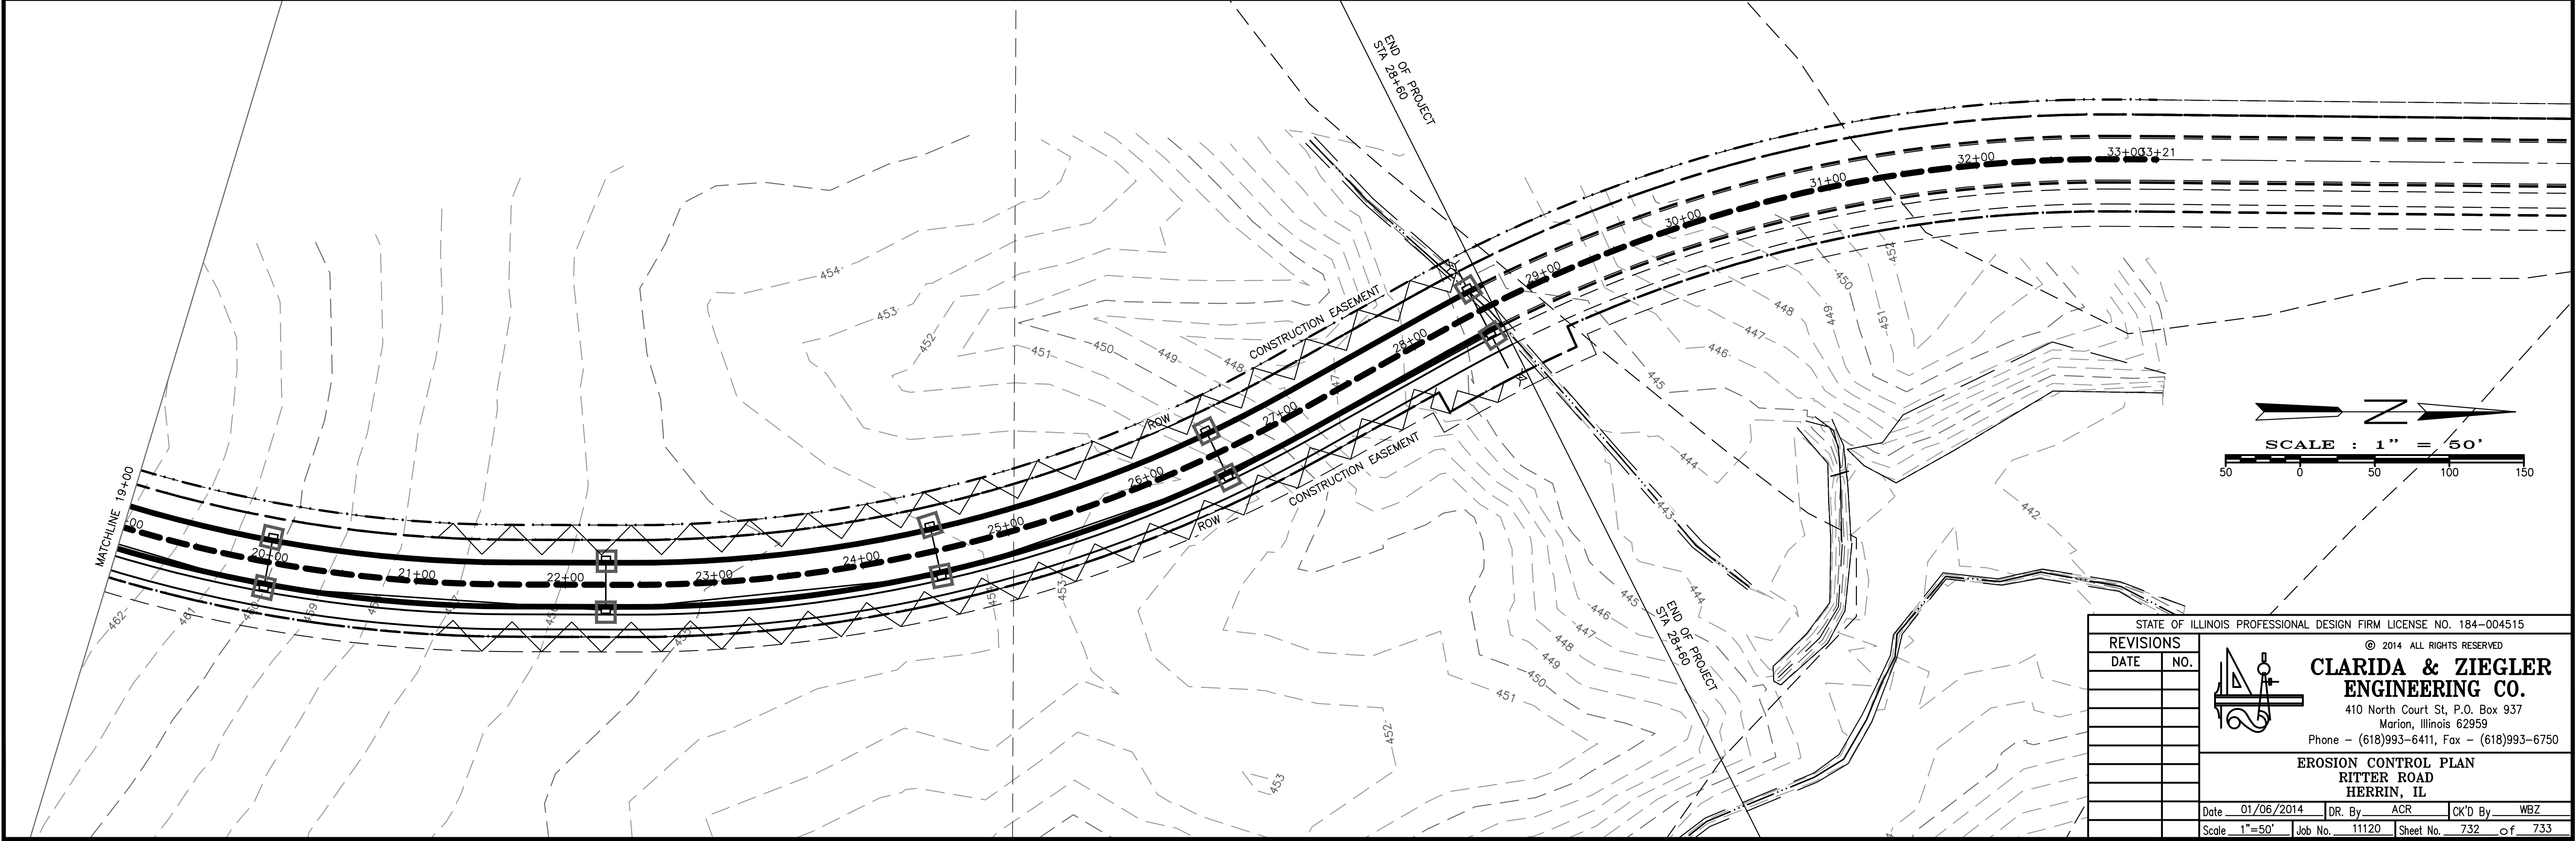

STATE OF ILLINOIS PROFESSIONAL DESIGN FIRM LICENSE NO. 184-004515

REVISIONS	
DATE	NO.

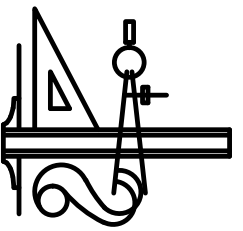

**CLARIDA & ZIEGLER  
ENGINEERING CO.**  
410 North Court St, P.O. Box 937  
Marion, Illinois 62959  
Phone - (618)993-6411, Fax - (618)993-6750

**EROSION CONTROL PLAN  
RITTER ROAD  
HERRIN, IL**

Date 01/06/2014	DR. By ACR	CK'D By WBZ
Scale 1"=50'	Job No. 11120	Sheet No. 732 of 733