


INDEX OF SHEETS

SHEET NO.	DRAWING NO.	INDEX OF SHEETS
1	GE-01	COVER SHEET
2	GE-02	SIGNATURE SHEET
3	GE-03	INDEX OF SHEETS AND SITE PLAN
4	GE-04	MIX DESIGN
5	GE-05	GENERAL NOTES
6	GE-06	HIGHWAY STANDARDS AND COMMITMENTS
7-22	S00-01 - S00-16	SUMMARY OF QUANTITIES
23-42	TS-01 - TS-20	TYPICAL SECTIONS
43-98	SCH-01 - SCH-56	SCHEDULES OF QUANTITIES
99-114	ATB-01 - ATB-16	ALIGNMENT, TIES AND BENCHMARKS, GEOPAK REFERENCE TABLES
115-124	SE-01 - SE-10	SUPERELEVATION DETAILS
125-132	PL-01 - PL-08	ROADWAY, DRAINAGE AND UTILITY PLANS - IL 13
133-140	PL-09 - PL-16	ROADWAY, DRAINAGE AND UTILITY PLANS - RAMPS A, B, C, AND D
141-152	PL-17 - PL-28	ROADWAY, DRAINAGE AND UTILITY PLANS - WOLF CREEK ROAD
153	PL-29	ROADWAY, DRAINAGE AND UTILITY PLANS - HAWKEYE COURT
154-168	PL-30 - PL-44	ROADWAY, DRAINAGE AND UTILITY PLANS - NORTH FRONTAGE ROAD
169	PL-45	ROADWAY, DRAINAGE AND UTILITY PLANS - COUNTRY AIRE DRIVE
170-176	PL-46 - PL-52	ROADWAY, DRAINAGE AND UTILITY PLANS - SHARED USE PATH
177	PL-53	ROADWAY, DRAINAGE AND UTILITY PLANS - NORTH FRONTAGE ROAD DRIVEWAY RT
178	PL-54	ROADWAY, DRAINAGE AND UTILITY PLANS - FLEMING ROAD
179-183	PL-55 - PL-59	ROADWAY, DRAINAGE AND UTILITY PLANS - DONNA DRIVE / CLARK STREET
183	PL-59	ROADWAY, DRAINAGE AND UTILITY PLANS - DONNA DRIVE DRIVEWAY 90+00
183	PL-59	ROADWAY, DRAINAGE AND UTILITY PLANS - SARA LANE
184	PL-60	ROADWAY, DRAINAGE AND UTILITY PLANS - MAIN STREET SOUTH
185-187	PL-61 - PL-63	ROADWAY, DRAINAGE AND UTILITY PLANS - MAIN STREET NORTH
188	PL-64	ROADWAY, DRAINAGE AND UTILITY PLANS - PLAZA DRIVE EAST
189-190	PL-65 - PL-66	ROADWAY, DRAINAGE AND UTILITY PLANS - SAMUEL ROAD NORTH
191	PL-67	ROADWAY, DRAINAGE AND UTILITY PLANS - SAMUEL ROAD SOUTH
192	PL-68	ROADWAY, DRAINAGE AND UTILITY PLANS - BRIGGS ROAD
193	PL-69	ROADWAY, DRAINAGE AND UTILITY PLANS - BRIGGS ROAD SPUR
194-210	TC-01 - TC-17	SUGGESTED STAGES OF CONSTRUCTION AND TRAFFIC CONTROL
211-240	EC-01 - EC-30	EROSION AND SEDIMENT CONTROL DETAILS
241-260	DU-01 - DU-20	STORM SEWER DETAIL SHEETS / CHANNEL GRADING DETAILS
261-276	ROW-01 - ROW-16	RIGHT-OF-WAY SHEETS
277-306	ID-01 - ID-30	INTERSECTION DETAILS

SHEET NO.	DRAWING NO.	INDEX OF SHEETS
307-311	GP-01 - GP-05	INTERSECTION GRADING PLANS
312-339	PM-01 - PM-28	PAVEMENT MARKING AND SIGNING PLANS
340-347	SI-01 - SI-08	SIGN PANEL DETAILS
348-352	LS-01 - LS-05	LANDSCAPING DETAILS
353-357	LT-01 - LT-05	LIGHTING DETAILS
358-384	BR-01 - BR-27	GENERAL BRIDGE PLANS
385-386	CD-01 - CD-02	CULVERT DETAILS
387-392	RD-01 - RD-06	ROADWAY DETAILS
*393-400	DD-01 - DD-08	DISTRICT DETAILS
401-484	XS-001 - XS-084	CROSS SECTIONS - IL 13
485-525	XS-085 - XS-125	CROSS SECTIONS - RAMPS A, B, C, AND D
526-555	XS-126 - XS-155	CROSS SECTIONS - WOLF CREEK ROAD
556-557	XS-156 - XS-157	CROSS SECTIONS - HAWKEYE COURT
558-615	XS-158 - XS-215	CROSS SECTIONS - NORTH FRONTAGE ROAD
616-619	XS-216 - XS-219	CROSS SECTIONS - COUNTRY AIRE DRIVE
620-621	XS-220 - XS-221	CROSS SECTIONS - DRIVEWAY 79+00 RT
622-624	XS-222 - XS-224	CROSS SECTIONS - FLEMING ROAD
625-667	XS-225 - XS-267	CROSS SECTIONS - DONNA DRIVE / CLARK STREET
668	XS - 268	CROSS SECTIONS - DONNA DRIVE DRIVEWAY 90+00
669-670	XS-269 - XS-270	CROSS SECTIONS - SARA LANE
671-673	XS-271 - XS-273	CROSS SECTIONS - SARA LANE STORM SEWER OUTLET
674-678	XS-274 - XS-278	CROSS SECTIONS - MAIN STREET SOUTH
679-696	XS-279 - XS-296	CROSS SECTIONS - MAIN STREET NORTH
697-698	XS-297 - XS-298	CROSS SECTIONS - PLAZA DRIVE EAST
699-704	XS-299 - XS-304	CROSS SECTIONS - SAMUEL ROAD NORTH
705-706	XS-305 - XS-306	CROSS SECTIONS - SAMUEL ROAD SOUTH
707-710	XS-307 - XS-310	CROSS SECTIONS - BRIGGS ROAD
711-712	XS-311 - XS-312	CROSS SECTIONS - BRIGGS ROAD SPUR
713		ITTER ROAD
714		ITTER ROAD
715		ITTER ROAD
716-720		ITTER ROAD
721-730		ITTER ROAD
731-732		ITTER ROAD
733		ITTER ROAD

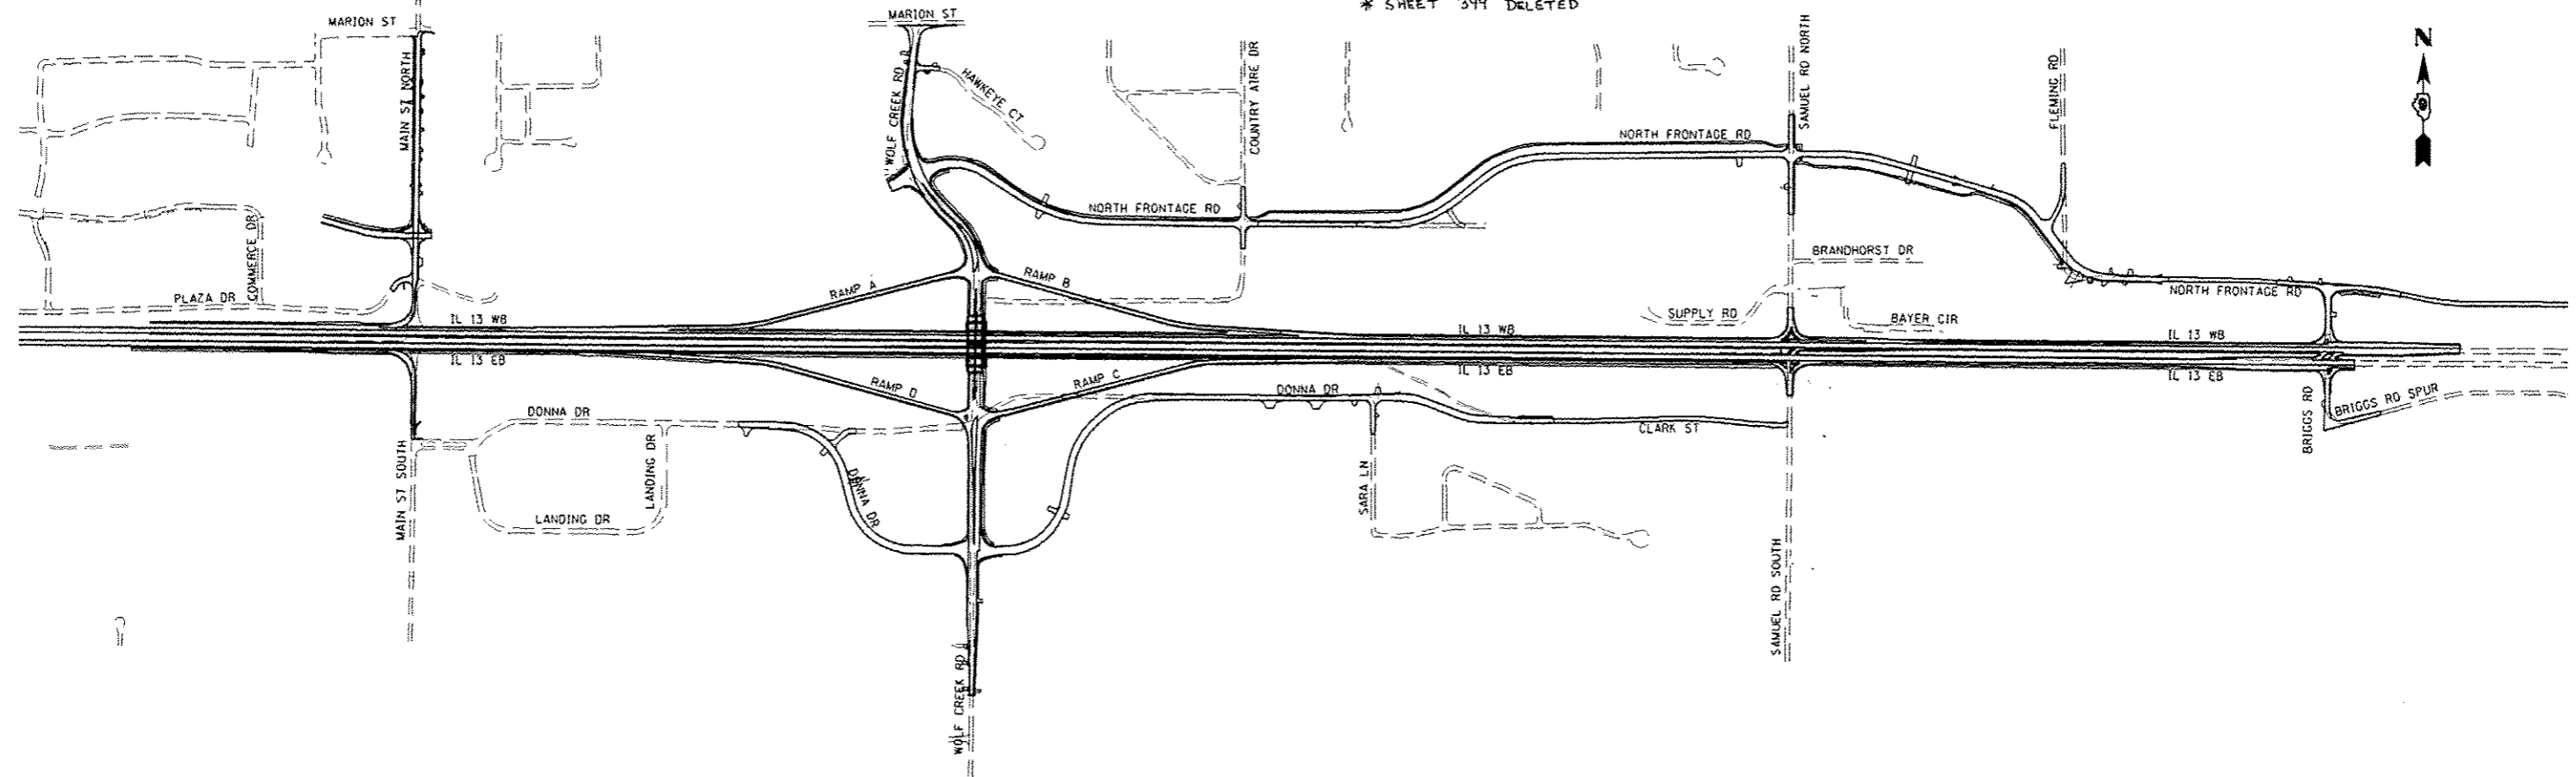

FILE NAME =	USER NAME = #USER#	DESIGNED - KN	REVISED -	STATE OF ILLINOIS DEPARTMENT OF TRANSPORTATION	INDEX OF SHEETS AND SITE PLAN	F.A.P. RITE.	SECTION	COUNTY	TOTAL SHEETS	SHEET NO.
c:\pwork\projdot\levanderba\8263616\078221-shr-gannote-B1.dgn	DRAWN - AS	REVISED -	331			(1-3)R-2, N-4, TS-4, HBK-1	WILLIAMSON	733	3	
PLOT SCALE = 800,0000 / in.	CHECKED -	REVISED -	DRAWING NO.			GE-03	CONTRACT NO.	78221		
PLOT DATE = 1/31/2014	DATE -	REVISED -	ILLINOIS FED. AID PROJECT							