



EROSION CONTROL PLAN

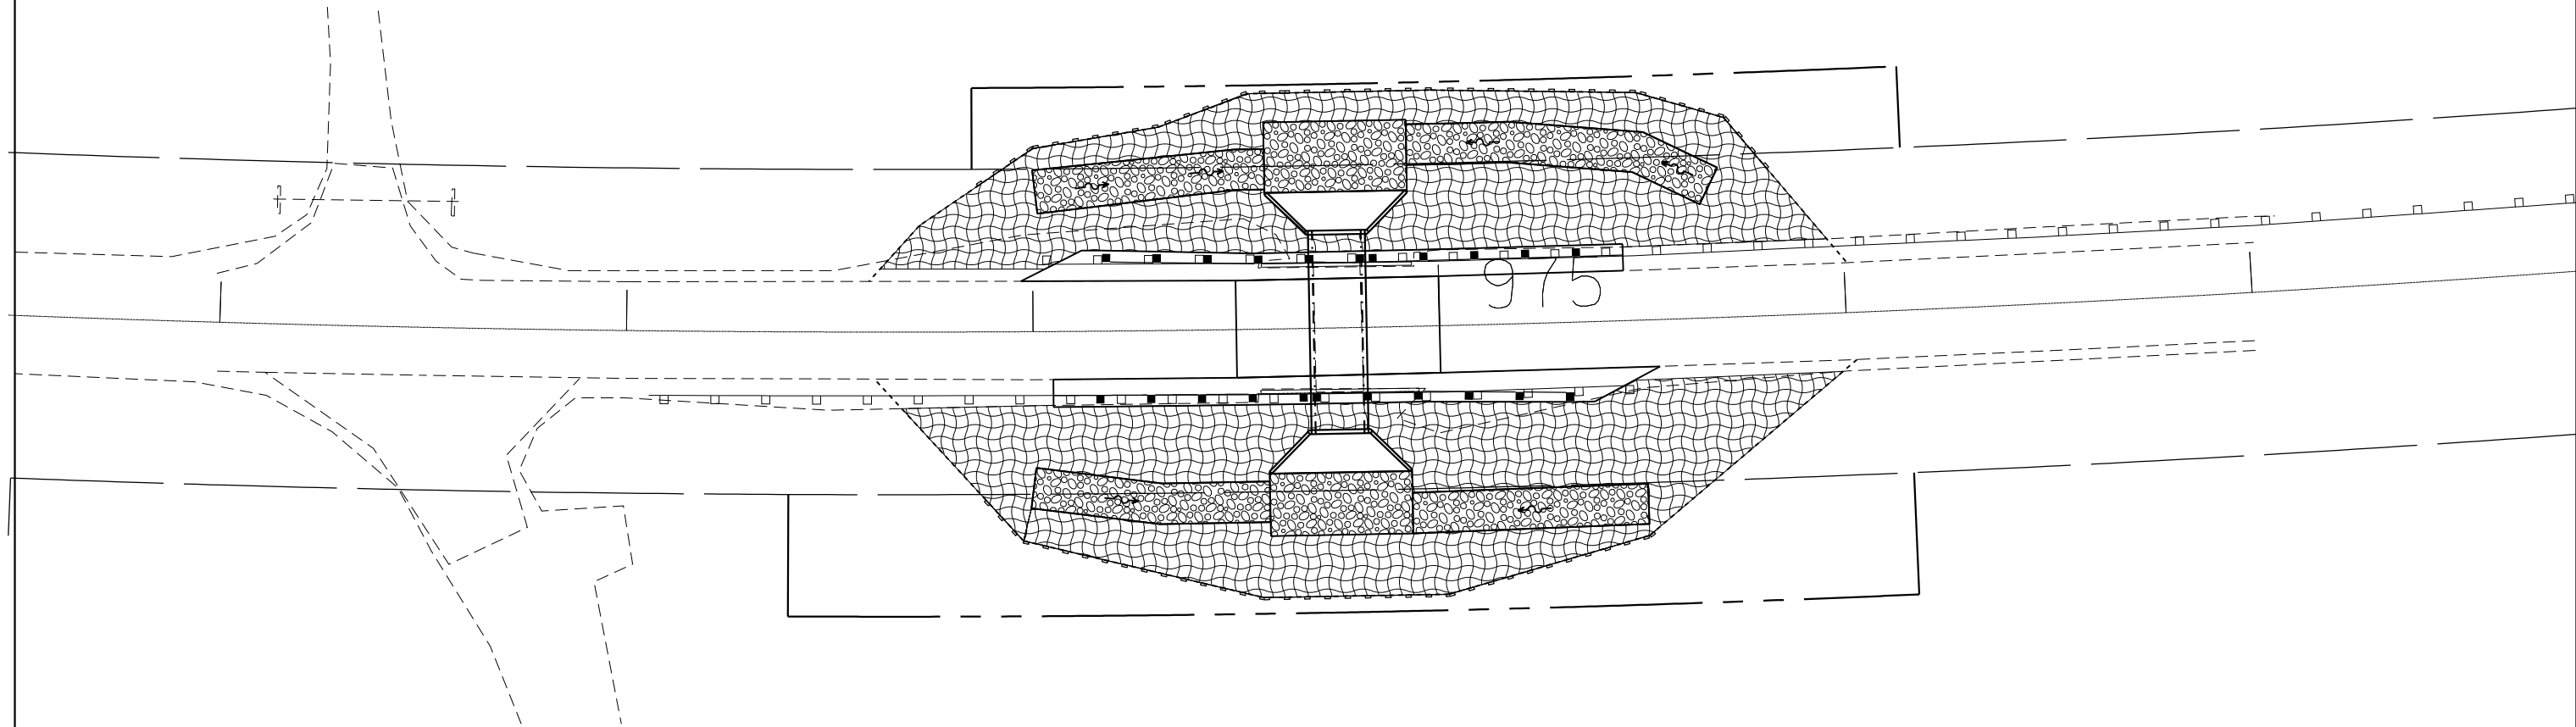

EROSION CONTROL BLANKET

 

PERIMETER EROSION BARRIER

FILE NAME =	USER NAME = porterw	DESIGNED -	REVISED -
c:\pwork\work\pwork\porterw\0322720\78316-sht-plan.dgn		DRAWN -	REVISED -
Default	PLOT SCALE = 40.0000' / in.	CHECKED -	REVISED -
	PLOT DATE = 1/28/2014	DATE -	REVISED -

STATE OF ILLINOIS  
DEPARTMENT OF TRANSPORTATION

EROSION CONTROL PLAN

SCALE: SHEET OF SHEETS STA. TO STA.

F.A.P. RTE.	SECTION	COUNTY	TOTAL SHEETS	SHEET NO.
778	4B-2	HARDIN	19	7
				CONTRACT NO. 78316
ILLINOIS FED. AID PROJECT				