
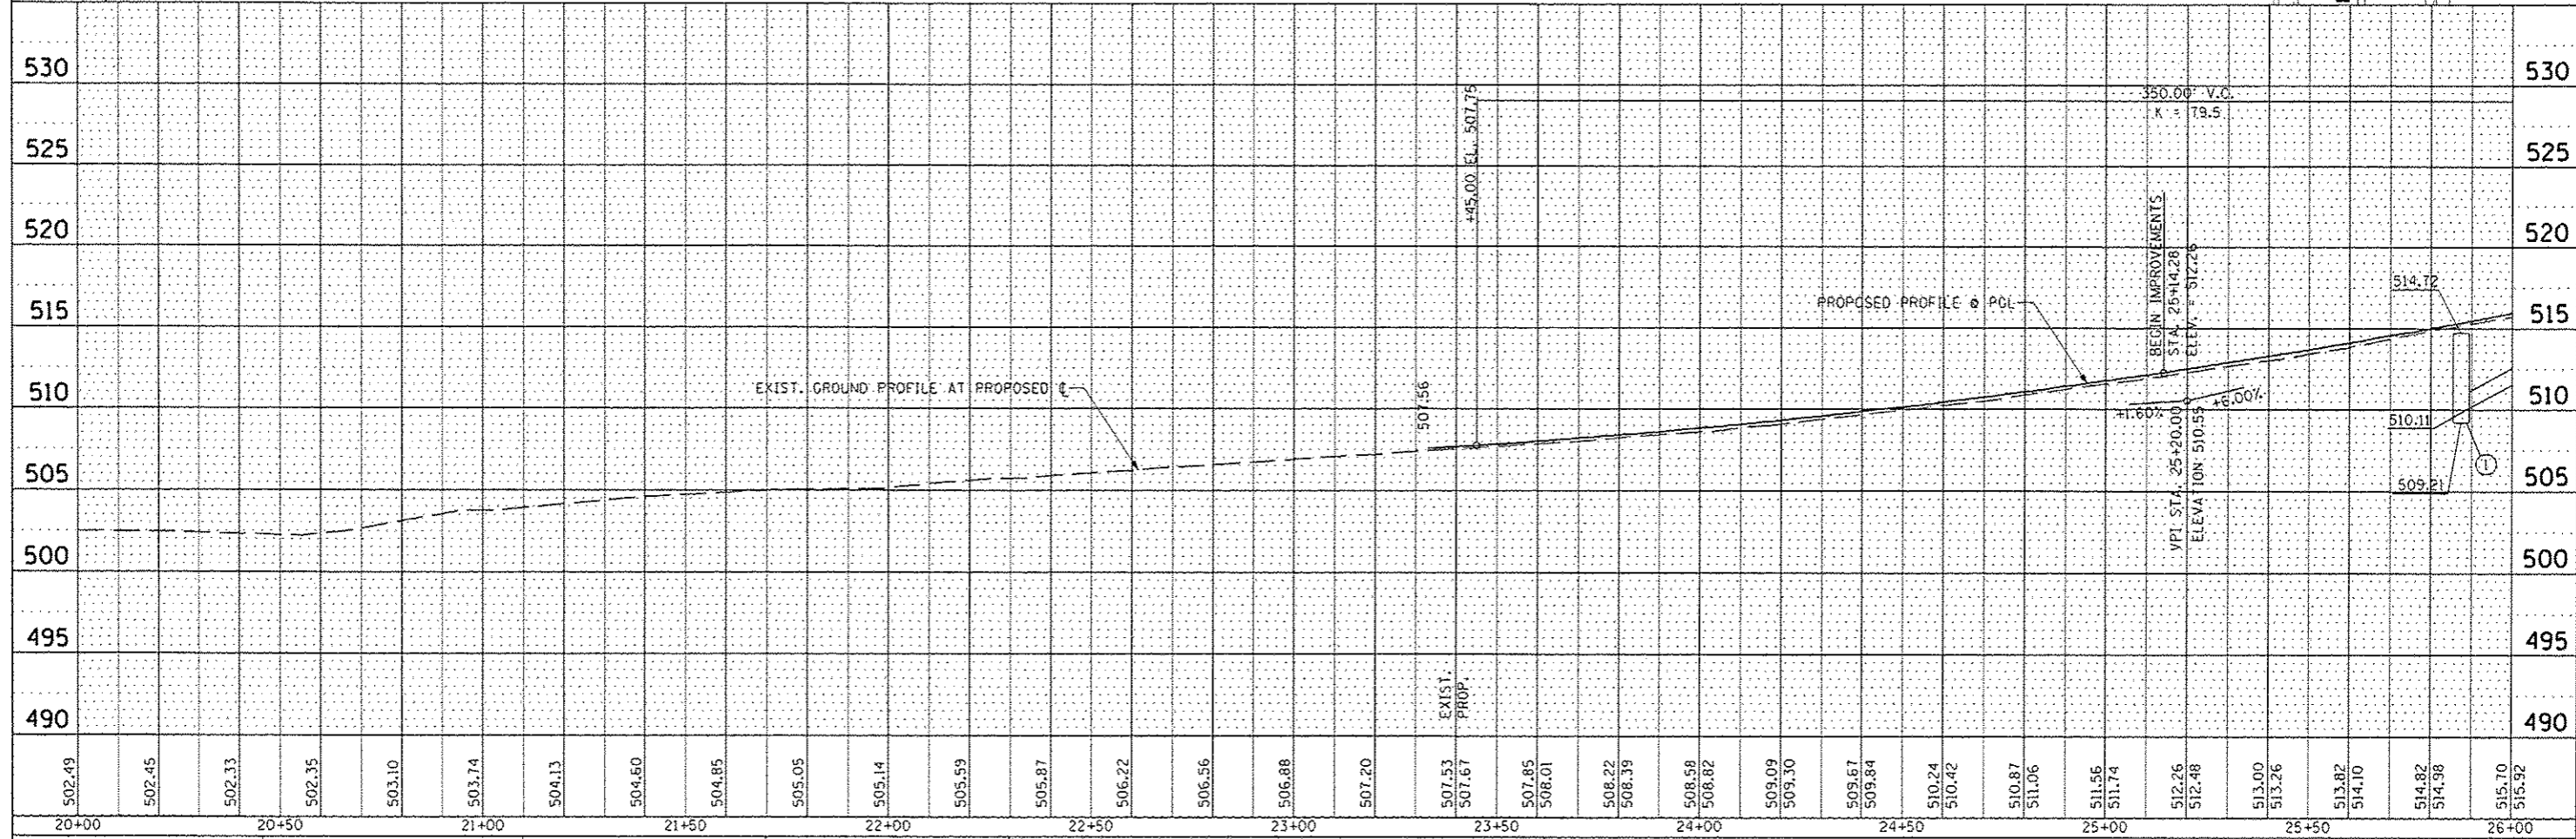


DATE	
BY	
APPROVED	
PLANNED	
DESIGNED	
CHECKED	
NOTED	
NO.	

DATE	
BY	
APPROVED	
PLANNED	
DESIGNED	
CHECKED	
NOTED	
NO.	

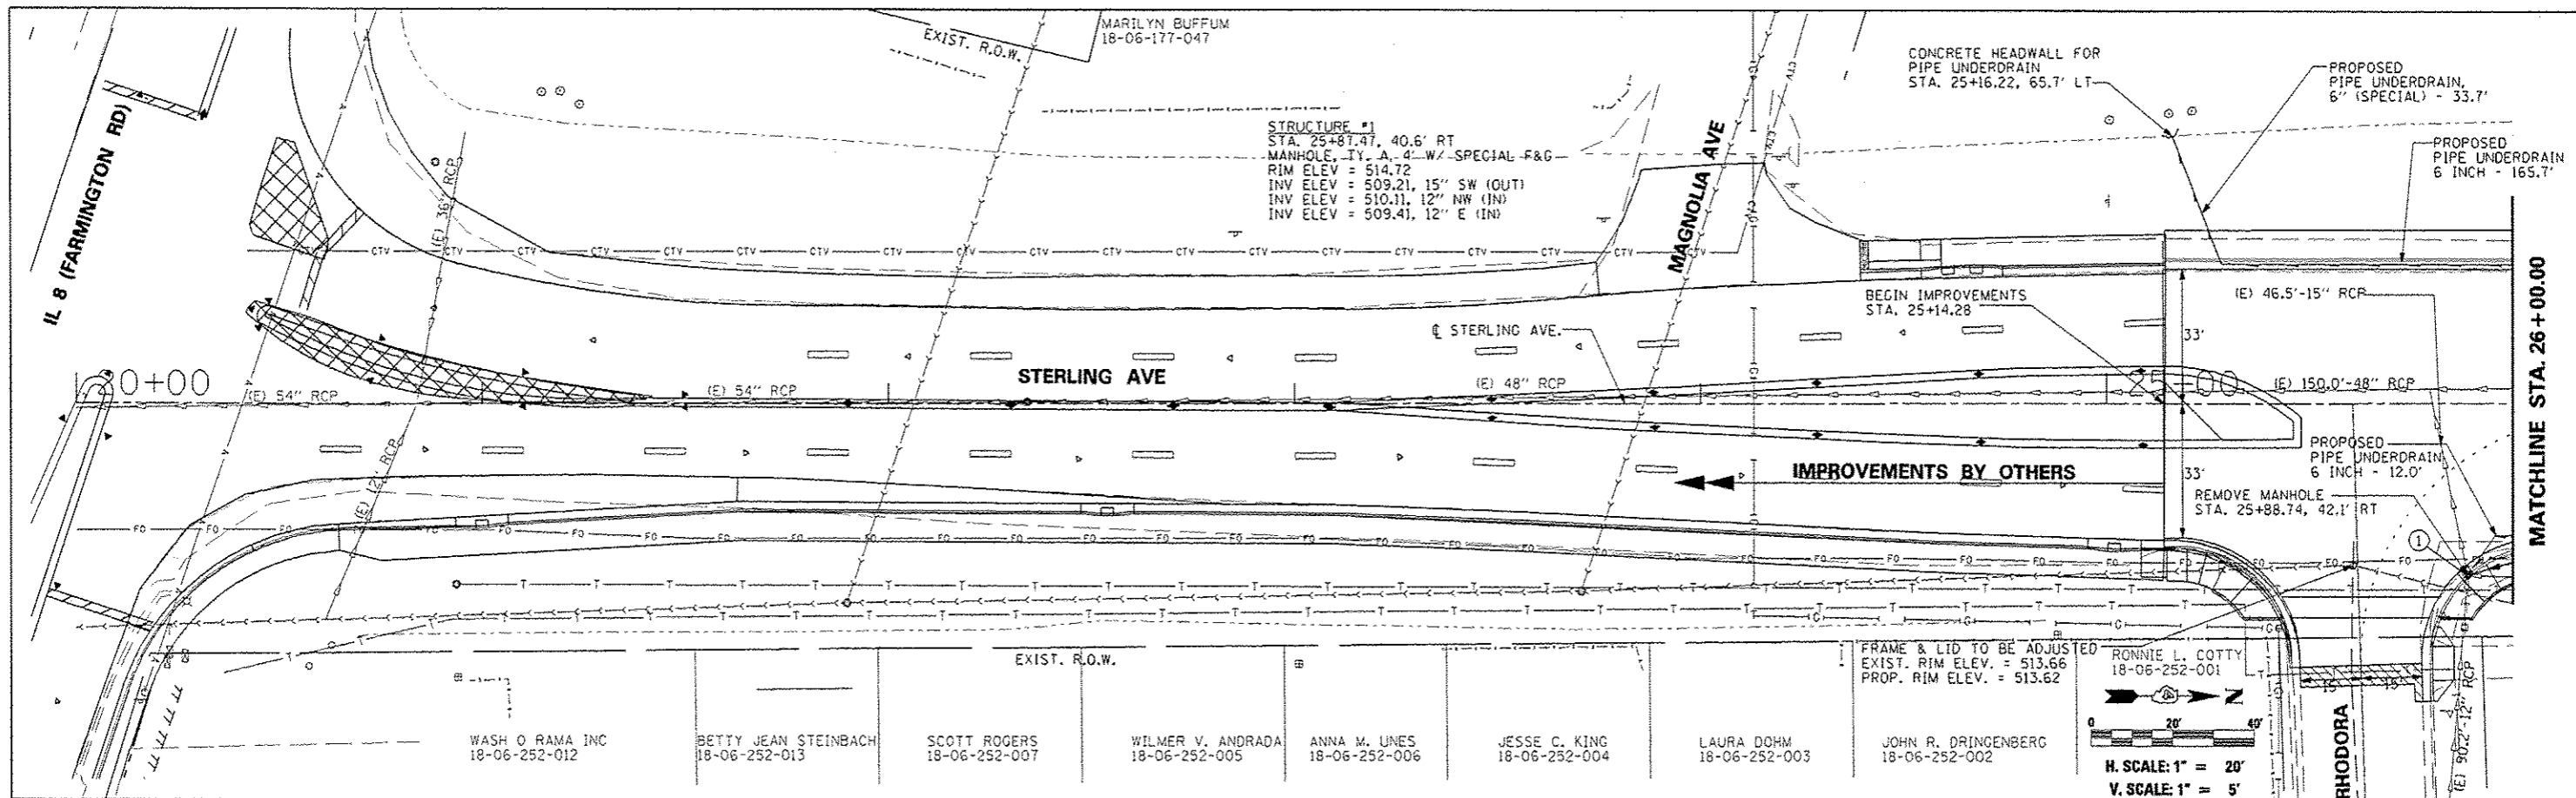

FILE NAME	USER NAME	DESIGNED	REVISED	STATE OF ILLINOIS DEPARTMENT OF TRANSPORTATION		STERLING AVENUE DRAINAGE PLAN & PROFILE		F.A.U. R.T.E.	SECTION	COUNTY	TOTAL SHEETS	SHEET NO.
#FILE#		DRAWN	REVISED			SCALE: 1"=20'		6586	05-00010-00-PV	PEORIA	86	24
		CHECKED	REVISED			SHEET NO. OF SHEETS		STERLING AVENUE		CONTRACT NO. 89385		
		DATE	REVISED			STA. 20+00.00 TO STA. 26+00.00		ILLINOIS FED. ROAD DIST. NO. 4		AID PROJECT N-5314 1001		