
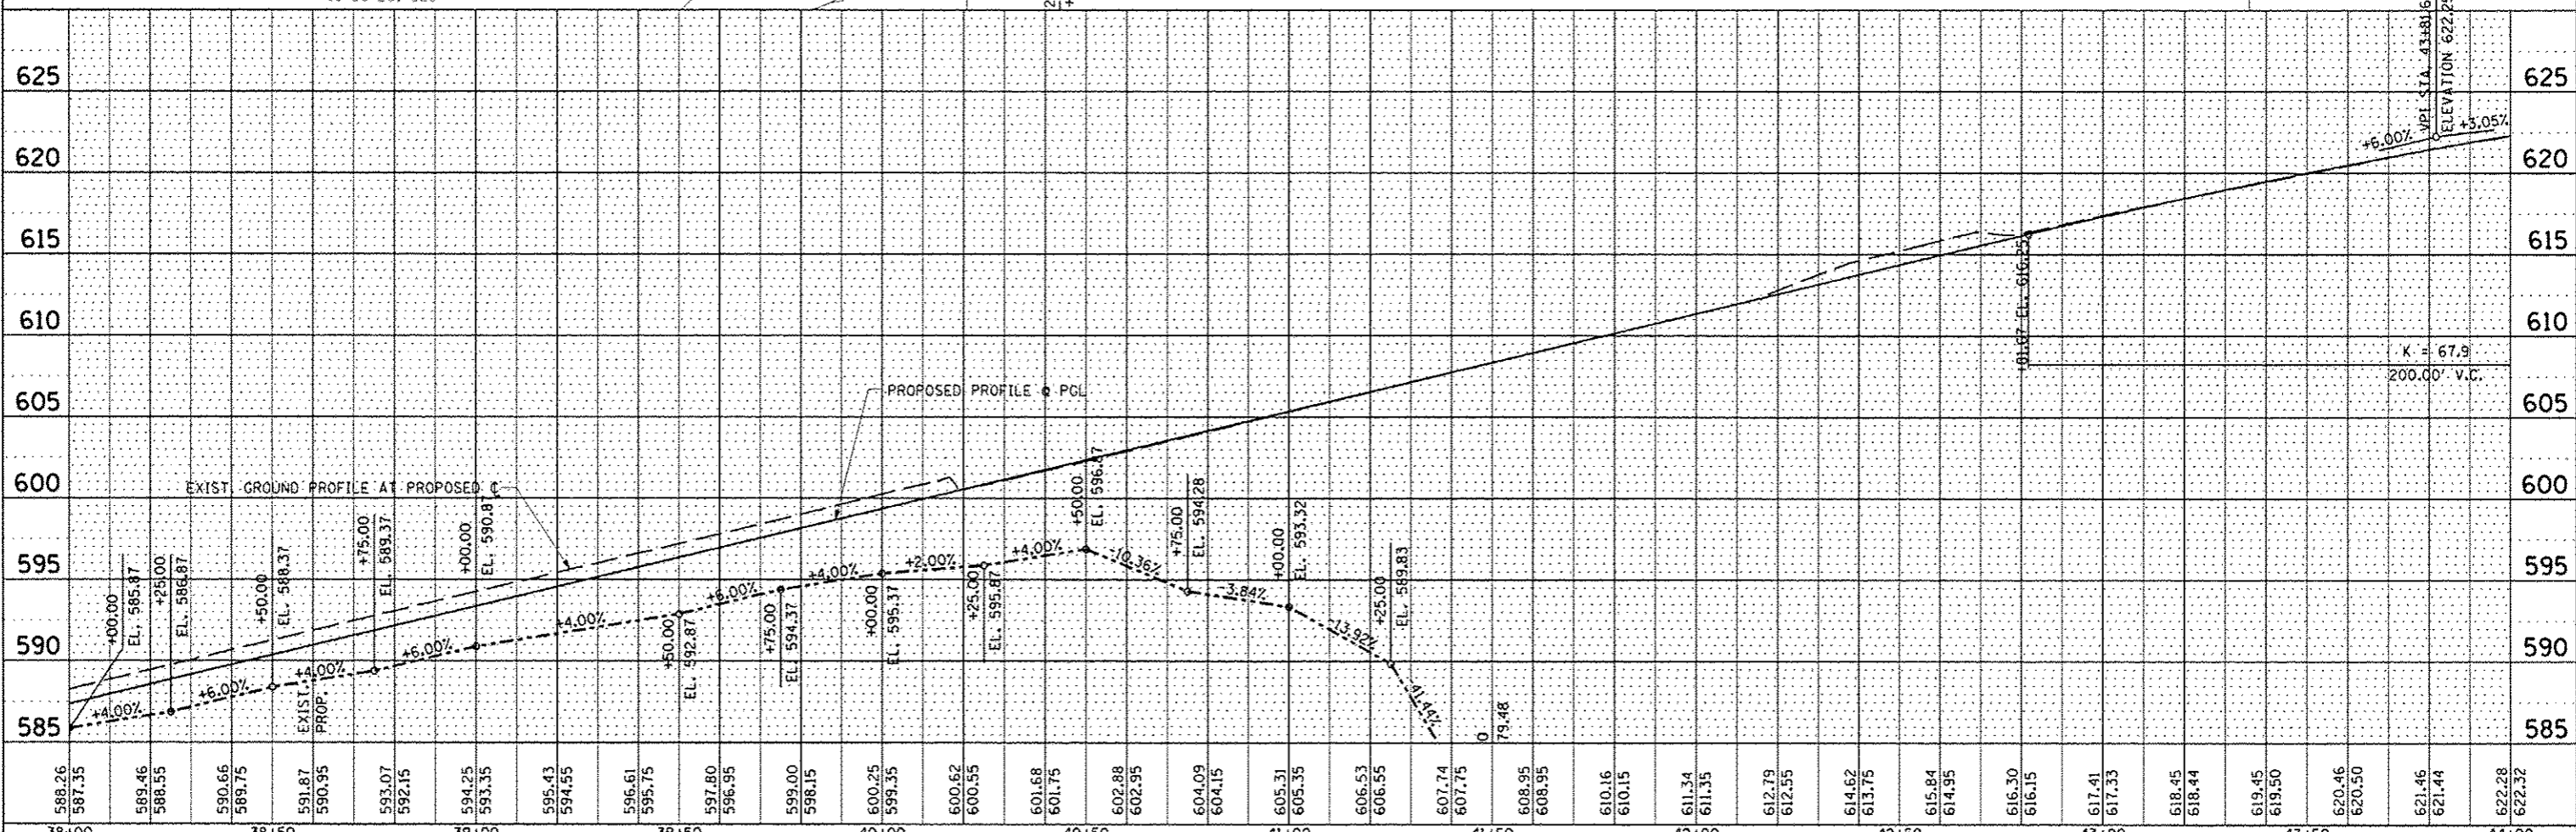


PLAN	DESIGNED	DATE
	BY	
	CHECKED	
	DATE	
	NO. OF SHEETS	
	SHEET NO.	

PROFILE	DESIGNED	DATE
	BY	
	CHECKED	
	DATE	
	NO. OF SHEETS	
	SHEET NO.	

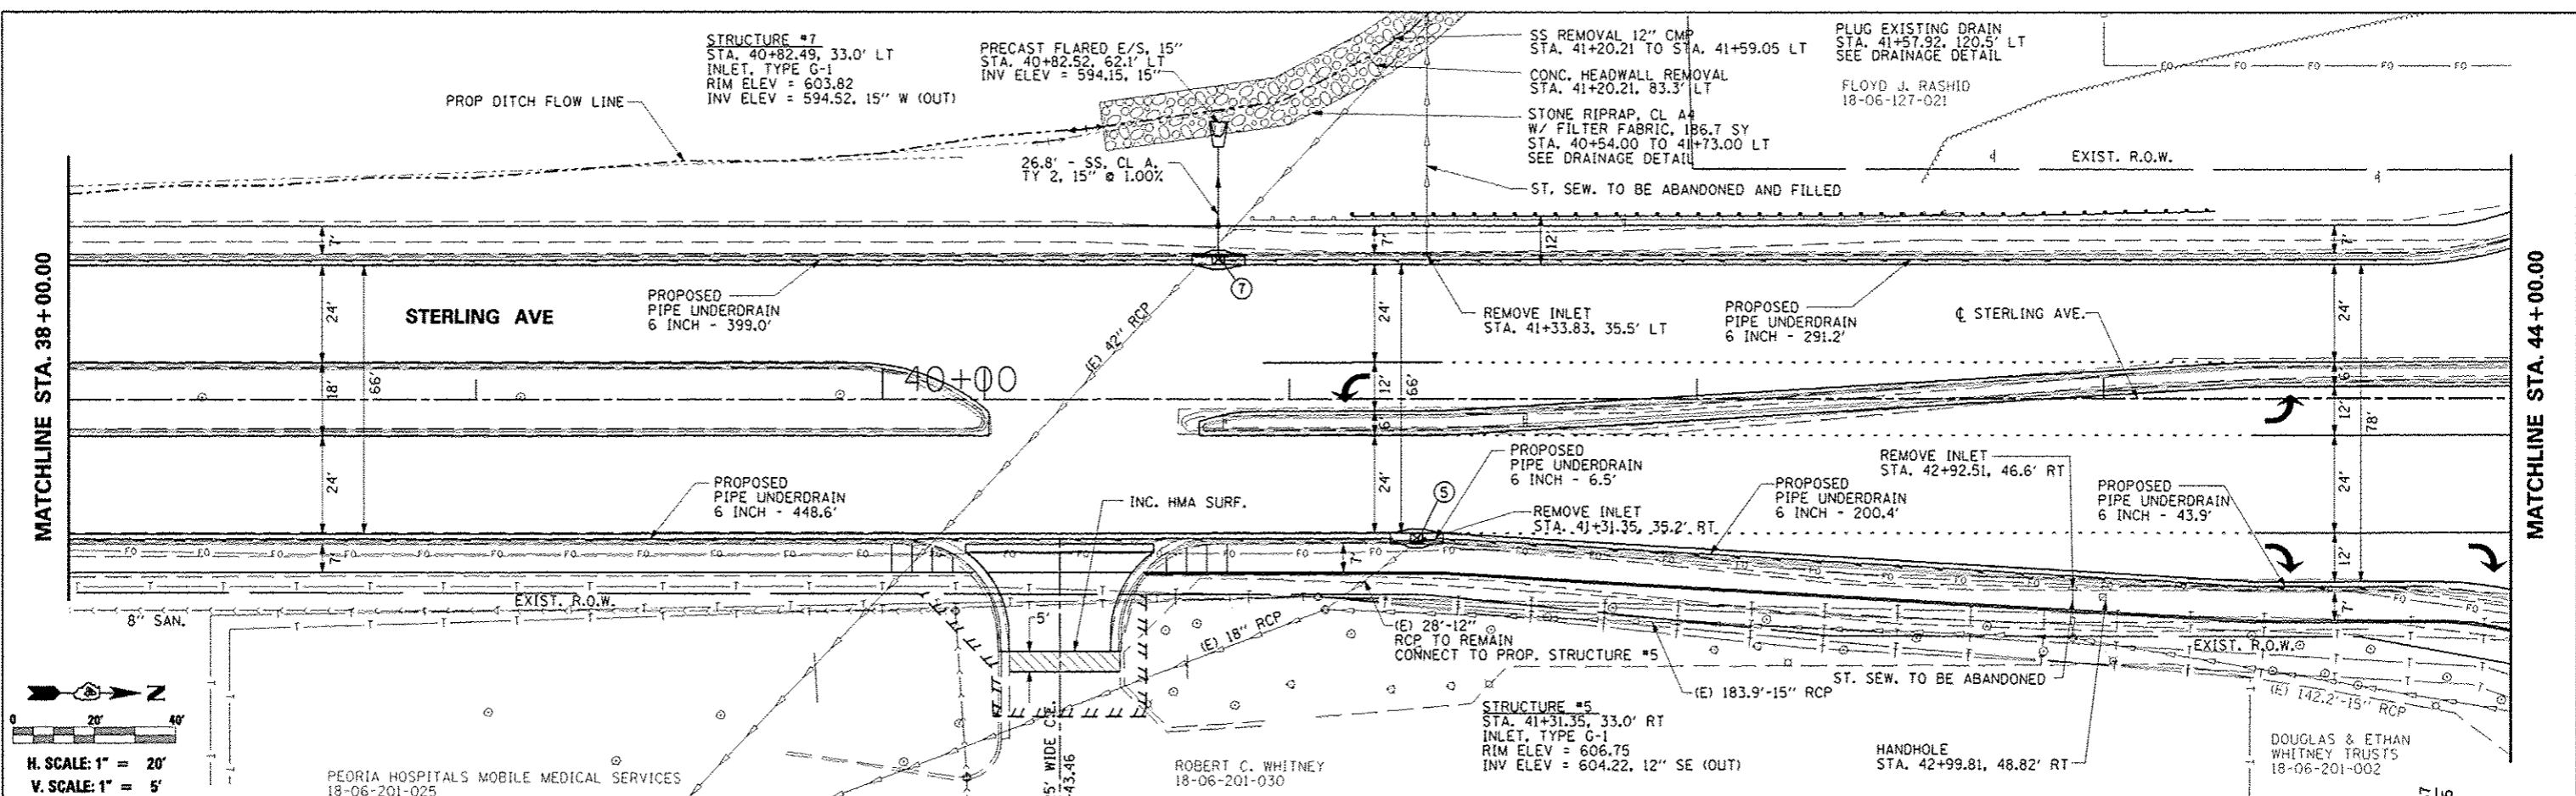

FILE NAME	USER NAME	DESIGNED	REVISED	STATE OF ILLINOIS DEPARTMENT OF TRANSPORTATION				F.A.U. RTE.	SECTION	COUNTY	TOTAL SHEETS
#FILE#		DRAWN	REVISED	STERLING AVENUE DRAINAGE PLAN & PROFILE				6586	05-00010-00-PV	PEORIA	86
		CHECKED	REVISED	SCALE: 1"=20'				STERLING AVENUE		CONTRACT NO.	27
		DATE	REVISED	SHEET NO. OF SHEETS STA. 38+00.00 TO STA. 44+00.00				FED ROAD DIST NO. 4 (ILLINOIS) FED. AID PROJECT		89385	
								M-5314 (00B)			