


STATE OF ILLINOIS
DEPARTMENT OF TRANSPORTATION
DIVISION OF HIGHWAYS
PLANS FOR PROPOSED
BEVERLY MANOR
SCHOOL SIDEWALK
CITY OF WASHINGTON
TAZEWELL COUNTY
LOCAL ROAD (SCHOOL STREET)
PROJECT SRTS 4009 (280)
SECTION 12-00112-00-SW
JOB NO. C-94-080-12

ROUTE NO.	SECTION	COUNTY	TOTAL SHEETS	THIS SHEET
LOCAL STREET	*	TAZEWELL	23	1

FED. RD. DIST. NO. 7 ILLINOIS PROJECT
12-00112-00-SW
CONTRACT NO. 89623

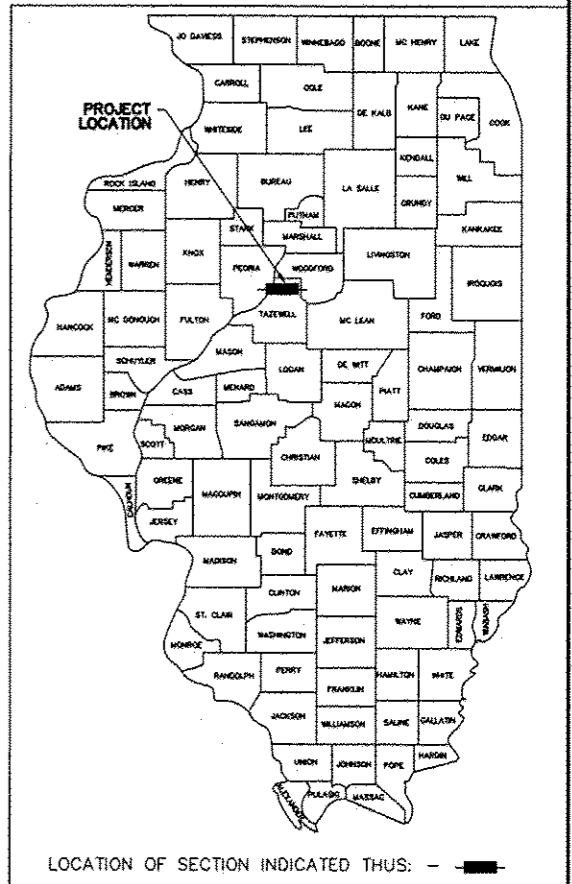


INDEX OF SHEETS

SHEET NO.	DESCRIPTION
1	COVER SHEET
2	GENERAL NOTES AND TYPICAL SECTIONS
3	SUMMARY OF QUANTITIES
4	UTILITY STATUS
5	SCHEDULE OF QUANTITIES / STORM SEWER QUANTITIES
6	BENCHMARKS AND CONTROL POINTS
7	TRAFFIC CONTROL AND PROTECTION PLAN
8 - 9	REMOVAL PLANS
10 - 11	PLAN AND PROFILE SHEETS
12 - 13	ENTRANCE APPROACH DETAILS
14 - 15	EROSION CONTROL PLAN
16 - 17	CONSTRUCTION DETAILS
18 - 23	CROSS SECTIONS

LIST OF CONSTRUCTION STANDARDS

280001-07	TEMPORARY EROSION CONTROL SYSTEMS
542301-03	PRECAST REINFORCED CONCRETE FLARED END SECTION
701501-06	URBAN LANE CLOSURE, 2L, 2W, UNDIVIDED
701901-03	TRAFFIC CONTROL DEVICES
878001-09	CONCRETE FOUNDATION DETAILS
205001-D4	SLOPE STEPS DETAIL
423106-D4	URBAN ENTRANCES, ACCESSIBLE TO THE DISABLED, FOR SEPARATED SIDEWALKS

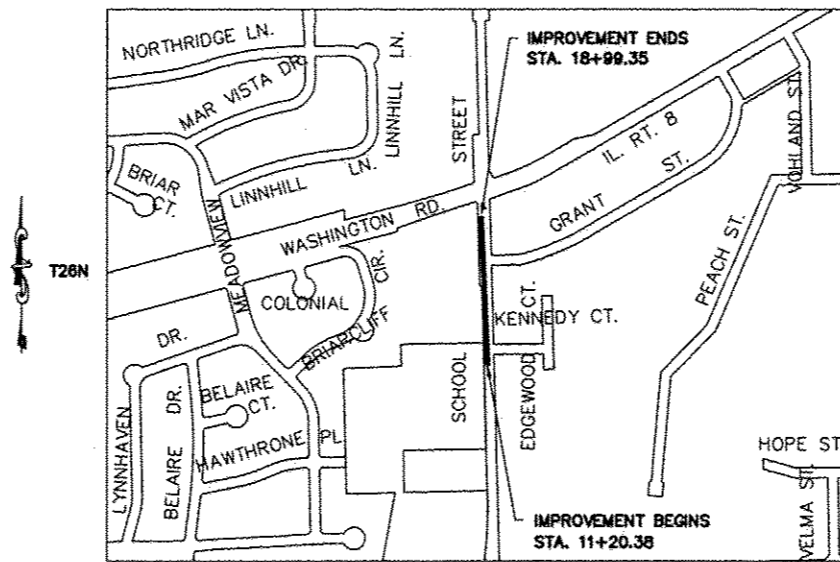

R3W, 3rd P.M.
LOCATION SKETCH
LATITUDE = N40°-42'-35"
LONGITUDE = W89°-28'-26.0"

NET LENGTH OF IMPROVEMENT
779.0 FEET - 0.148 MILES

DESCRIPTION OF WORK:
CONSTRUCTING A FIVE FOOT WIDE CONCRETE SIDEWALK ALONG THE WEST SIDE OF SCHOOL STREET ALONG WITH COMBINATION CONCRETE CURB AND GUTTER, STORM SEWERS AND DRIVEWAY ADJUSTMENTS.

SCALES

PLAN	1" = 20'	
PROFILE HOR.	1" = 20'	
PROFILE VERT.	1" = 2'	

CITY OF WASHINGTON, ILLINOIS
APPROVED
CITY-ENGINEER
DATE 12-19-13

PASSED 01-28-2014

DISTRICT FOUR ENGINEER OF
LOCAL ROADS & STREETS
Releasing For
Limited Review
2014
DEPUTY DIRECTOR OF HIGHWAYS,
REGION THREE ENGINEER
STATE OF ILLINOIS
DEPARTMENT OF TRANSPORTATION

PLANS PREPARED BY
AUSTIN ENGINEERING CO., INC.
PEORIA, ILLINOIS
BY:
DEVIN L. BIRCH, P.E.
LIC. EXP. DATE 11/30/15

J.U.L.I.E. 1-800-892-0123

NOTE: VISIBLE UTILITY STRUCTURES WERE LOCATED BY FIELD SURVEY AS SHOWN. UNDERGROUND UTILITY LOCATIONS WERE OBTAINED FROM AVAILABLE RECORD DRAWINGS AND ARE APPROXIMATE AND MAY NOT BE COMPLETE. CONTACT J.U.L.I.E. BEFORE EXCAVATING.

COVER SHEET BEVERLY MANOR SCHOOL SIDEWALK	FOR: CITY OF WASHINGTON	DATE 12/19/13	SCALE	BOOK	REVISIONS	REVISIONS	PROJECT NO. 20-12-009	SHEET NO. 1 OF 23
--	-------------------------	---------------	-------	------	-----------	-----------	-----------------------	-------------------

CONTRACT NO. 89623