
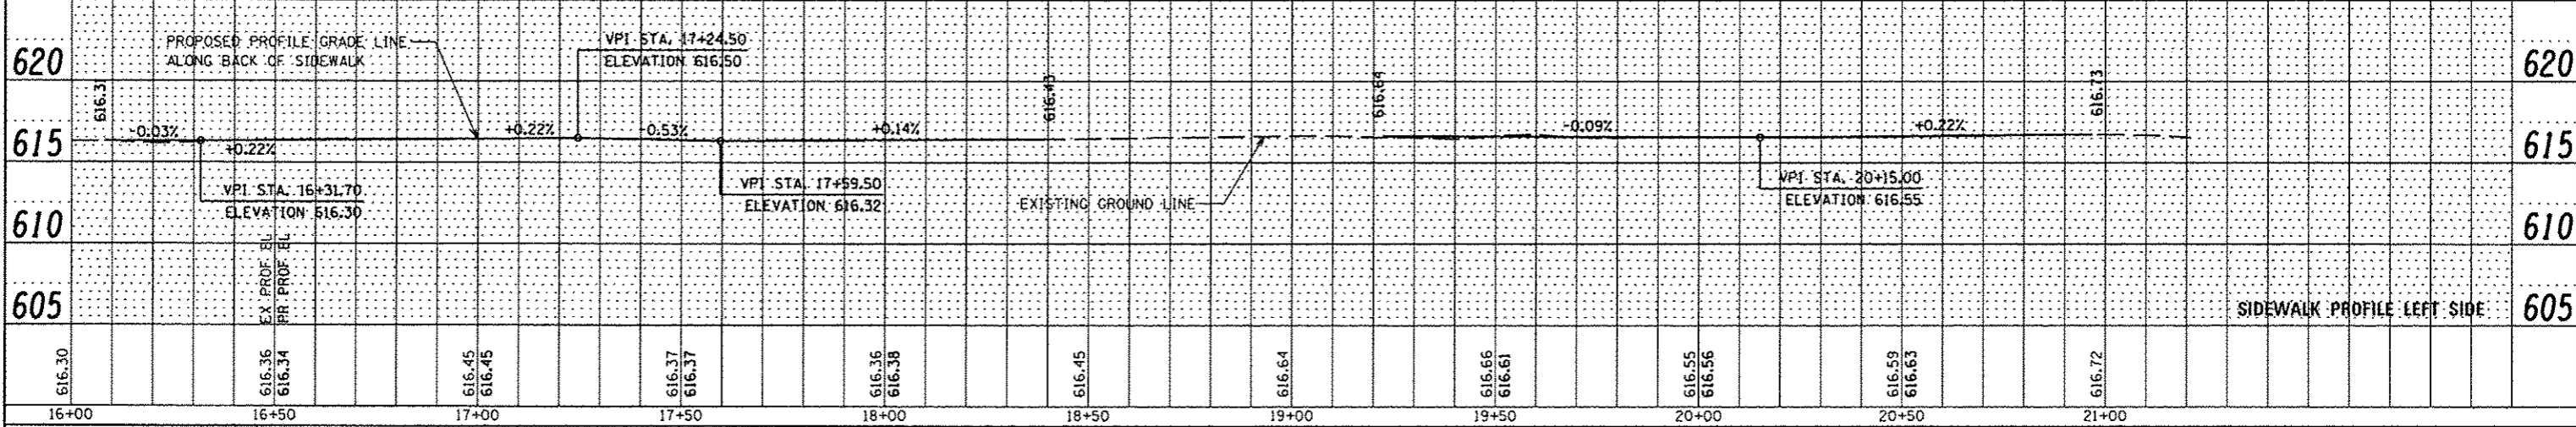
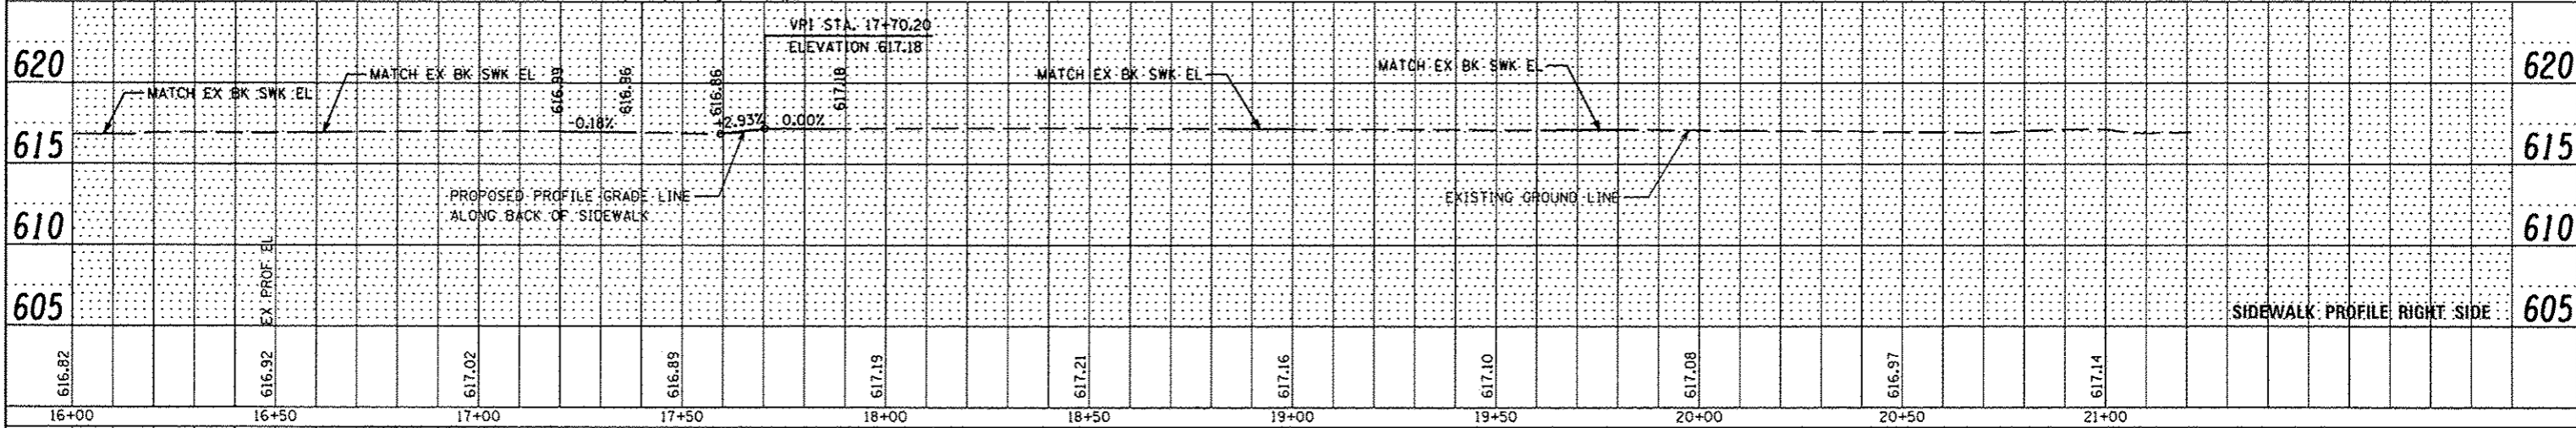


DATE	
BY	
DESIGNED	
PLOTTED	
NOTED	
FILE NAME	
NO.	

DATE	
BY	
DESIGNED	
PLOTTED	
NOTED	
FILE NAME	
NO.	

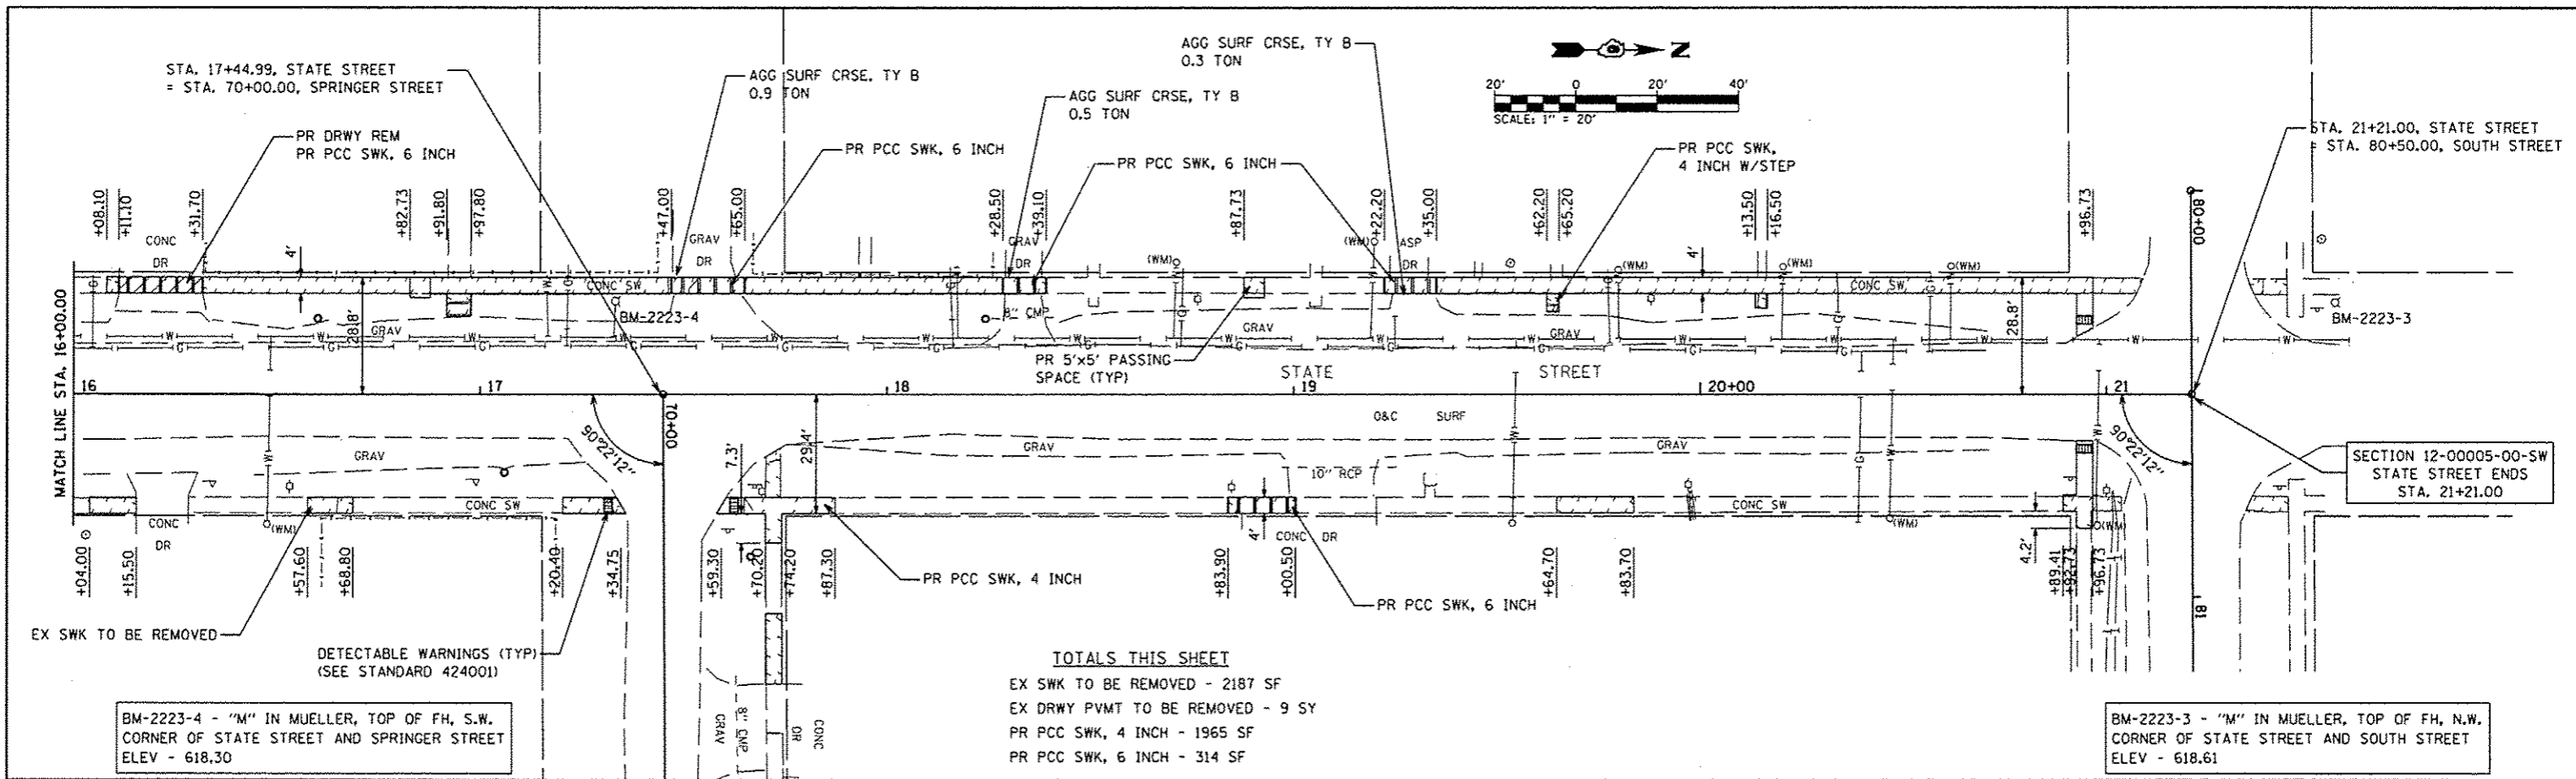

FILE NAME	USER NAME	DESIGNED	REVISD	VILLAGE OF DIVERNON SAFE ROUTES TO SCHOOLS PROGRAM	PLAN AND PROFILE STATE STREET	F.A. RTE.	SECTION	COUNTY	TOTAL SHEETS	SHEET NO.
#FILE#		CHECKED	REVISD			12-00005-00-SW	SANGAMON	35	10	
#MODEL#		DRAWN	REVISD			CONTRACT NO.				
		CHECKED	REVISD			ILLINOIS FED. AID PROJECT	SRTS-4009(277)			
PLOT SCALE		PLOT DATE		SCALE:	SHEET 2 OF 2 SHEETS	STA.	TO STA.			

* 93613