

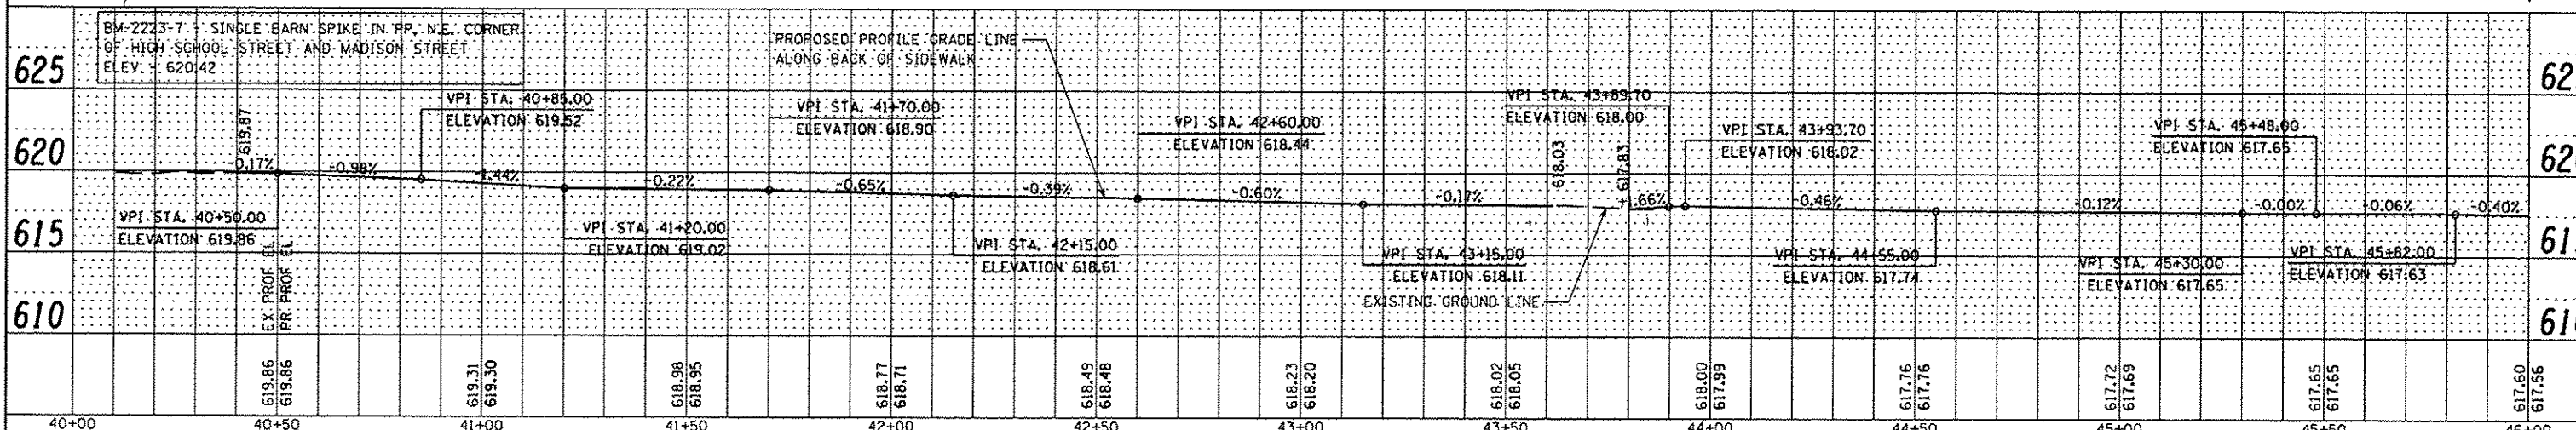
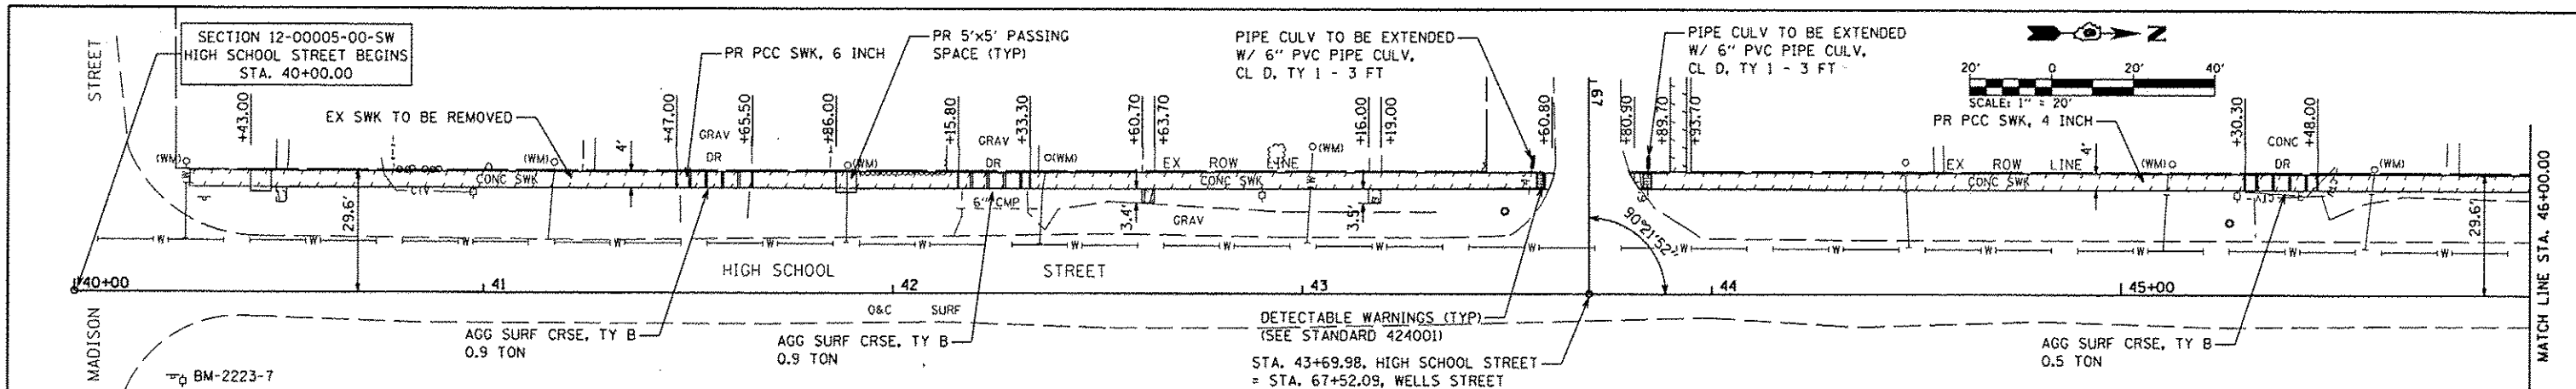


DATE	
BY	
PLAN	
NO. BOOK	
NO.	
DATE	
BY	
PROFILE	
NO. BOOK	
NO.	
DATE	
BY	

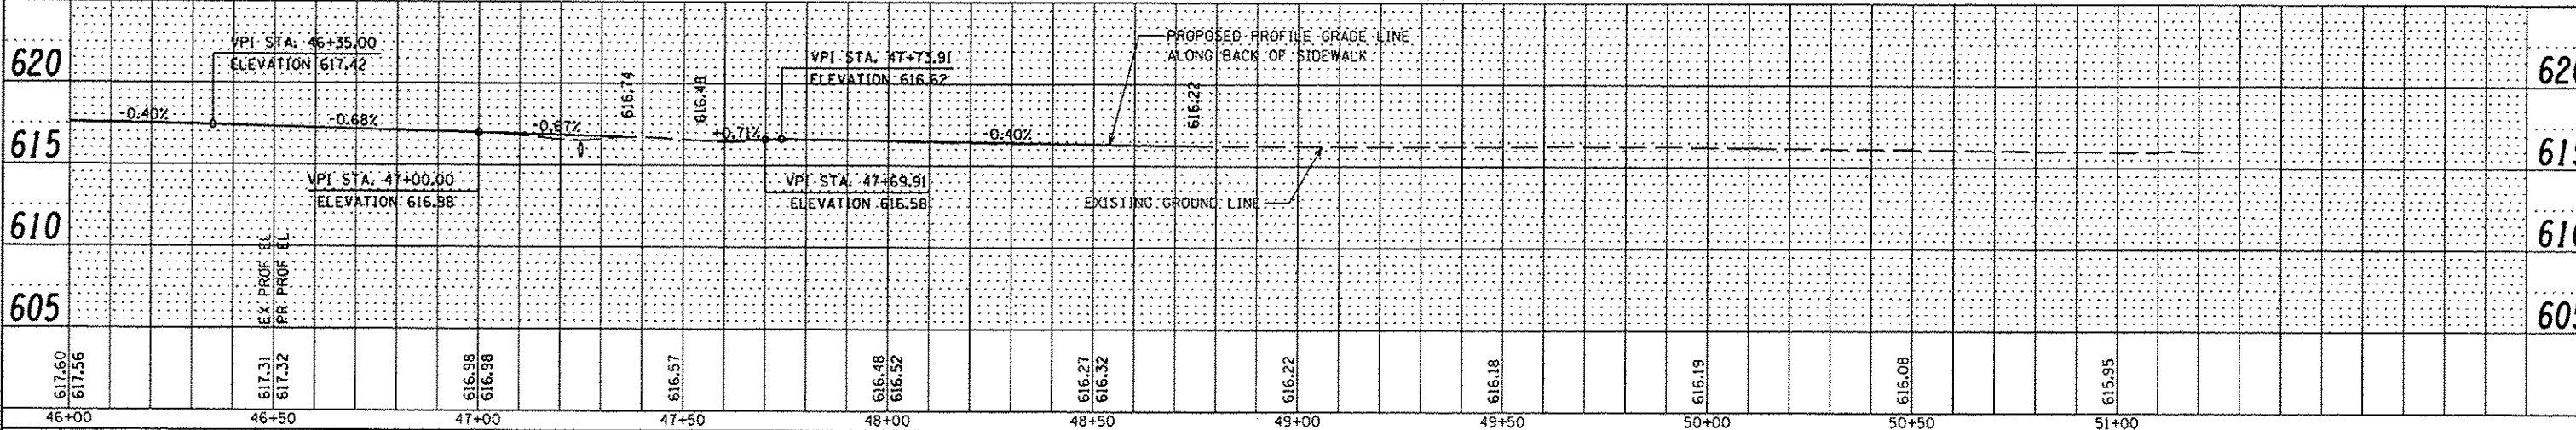

DATE	
BY	
PROFILE	
NO. BOOK	
NO.	
DATE	
BY	

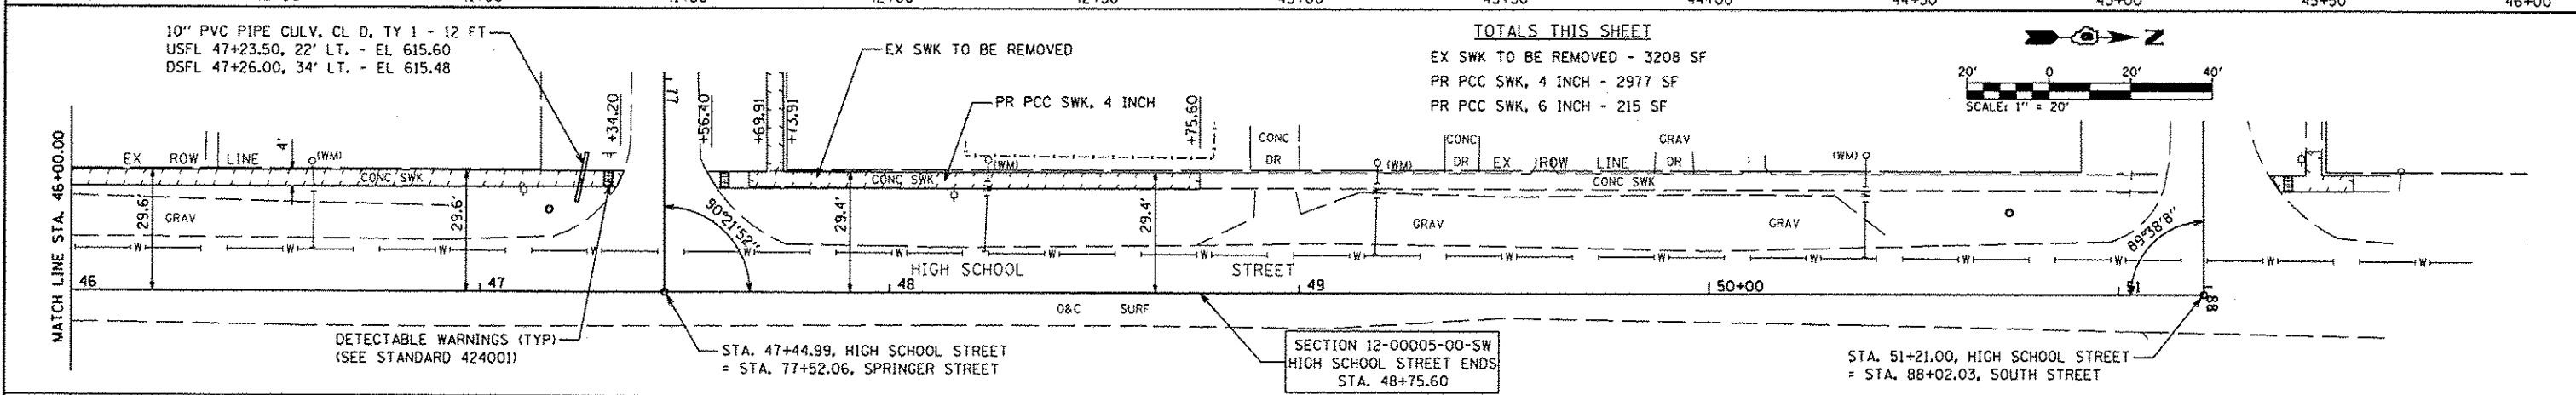

FILE NAME	USER NAME	DESIGNED	REVISIONS	VILLAGE OF DIVERNON SAFE ROUTES TO SCHOOLS PROGRAM	PLAN AND PROFILE HIGH SCHOOL STREET	F.A. RTE.	SECTION	COUNTY	TOTAL SHEETS	SHEET NO.
#FILE#		CHECKED	REVISIONS			12-00005-00-SW	SANGAMON	35	13	
#MODELNAME#		DRAWN	REVISIONS			CONTRACT NO. *				
		CHECKED	REVISIONS			ILLINOIS FED. AID PROJECT			SRTS-40092771	

* 93613