

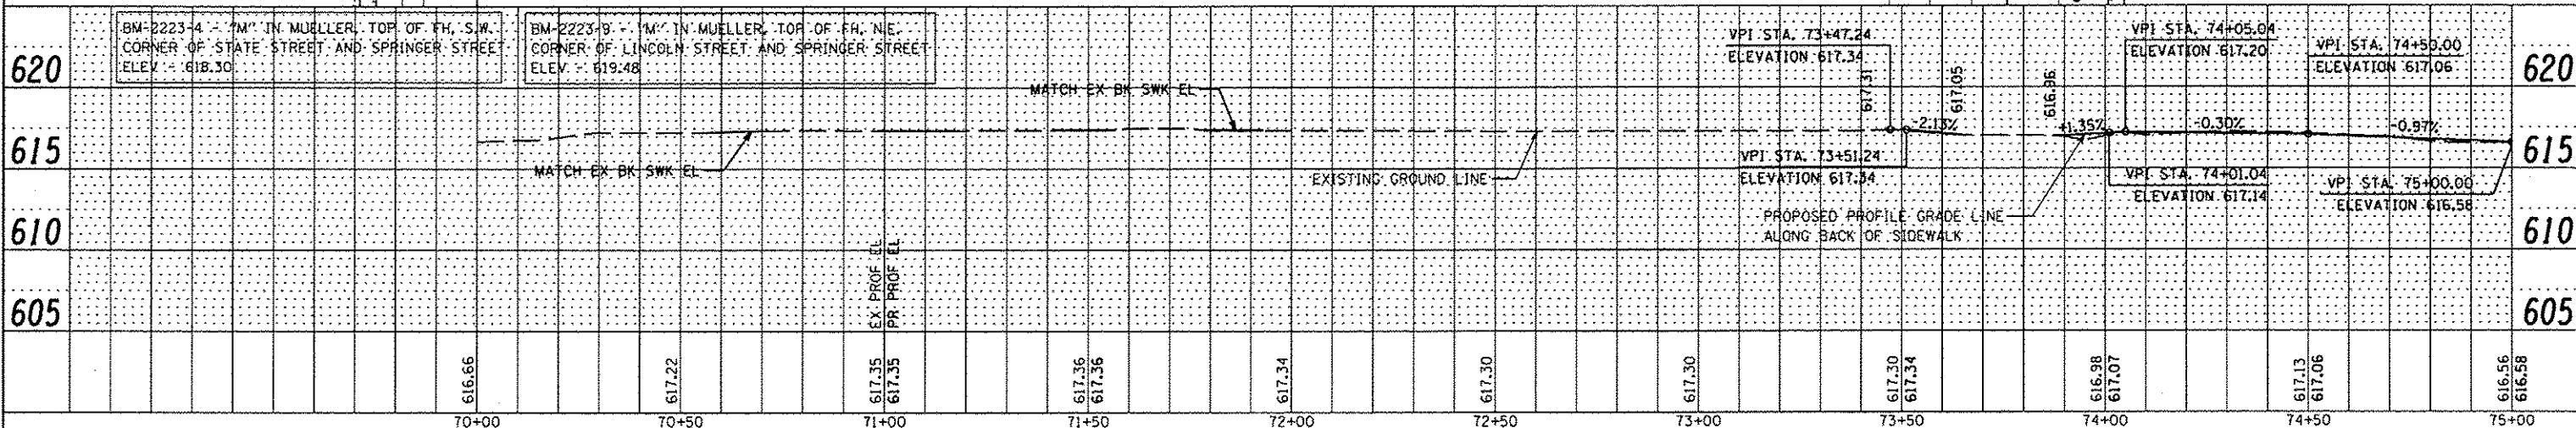
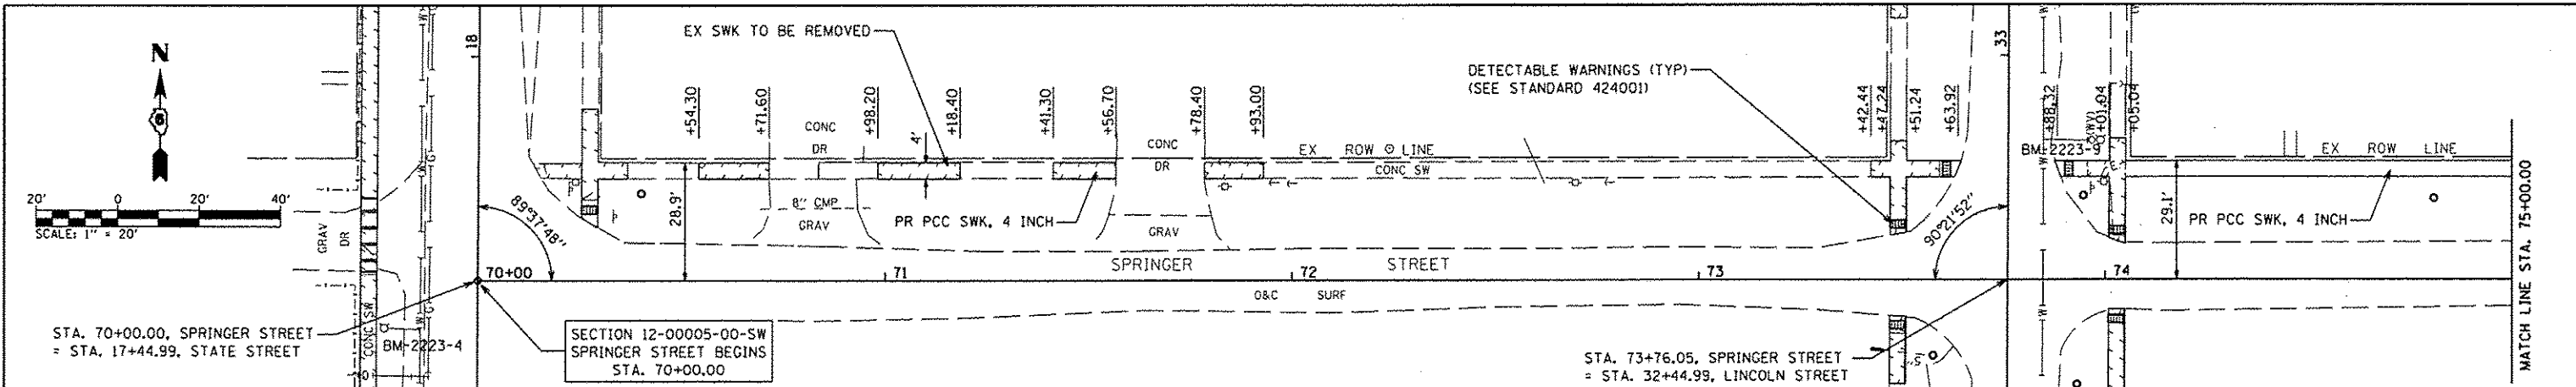


DATE	
BY	
REVISIONS	
NO.	
DESCRIPTION	
DATE	
BY	
REVISIONS	
NO.	
DESCRIPTION	
DATE	
BY	
REVISIONS	
NO.	
DESCRIPTION	

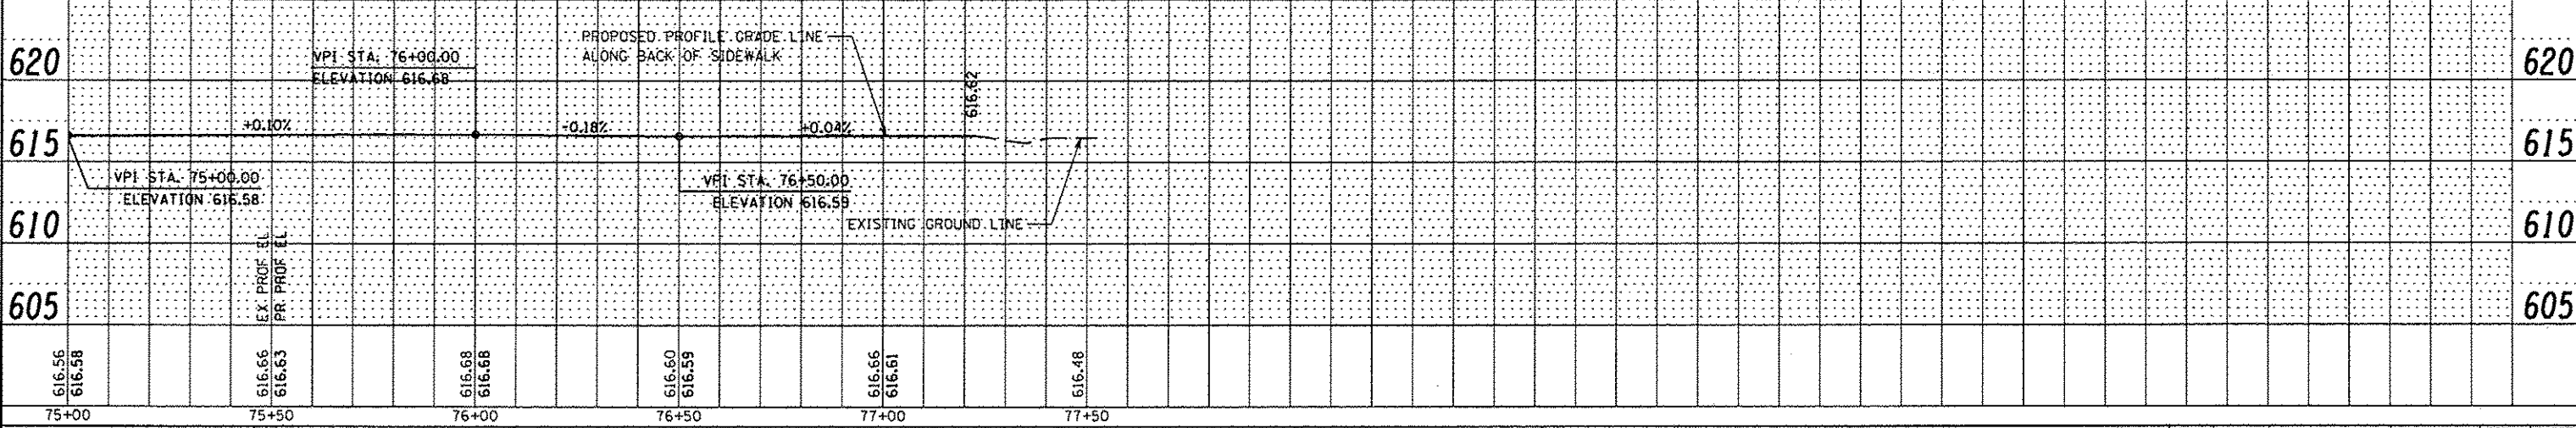

DATE	
BY	
REVISIONS	
NO.	
DESCRIPTION	
DATE	
BY	
REVISIONS	
NO.	
DESCRIPTION	
DATE	
BY	
REVISIONS	
NO.	
DESCRIPTION	

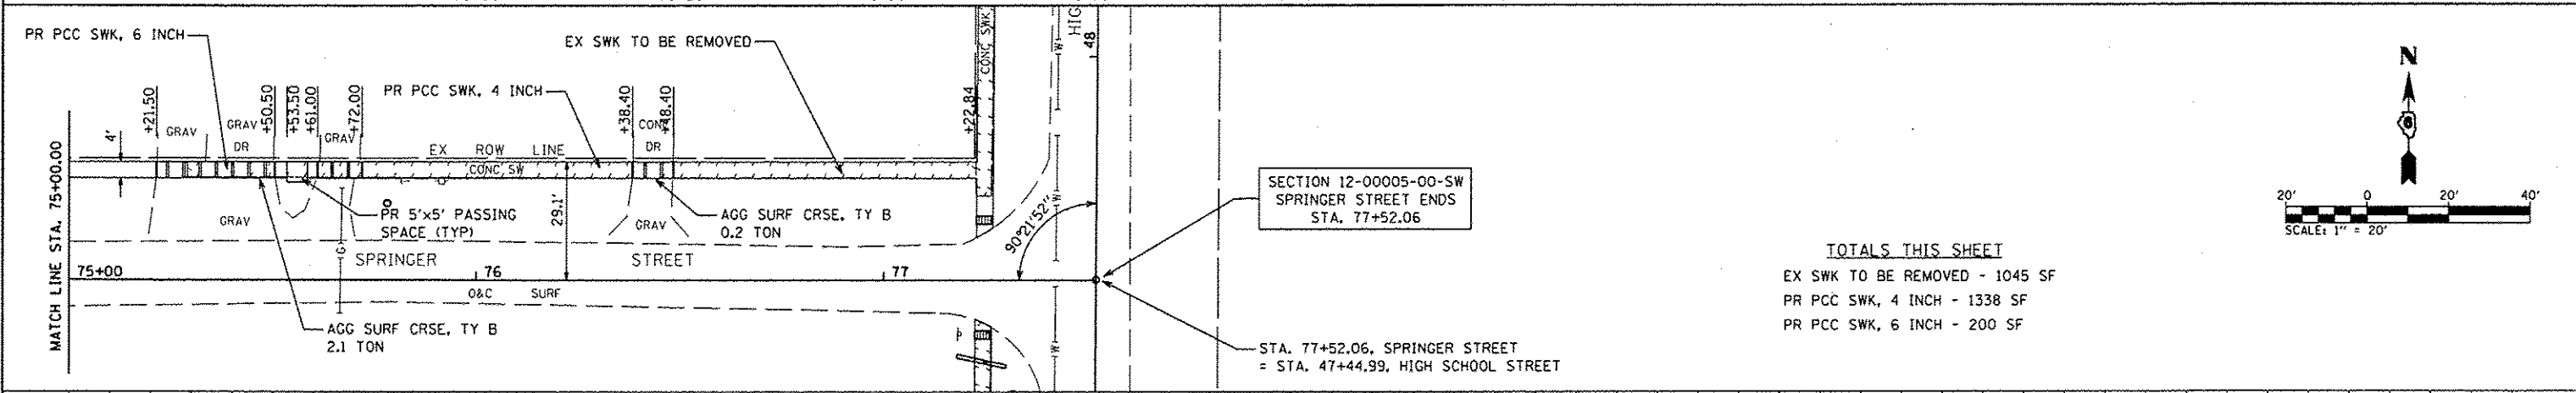

TOTALS THIS SHEET
 EX SWK TO BE REMOVED - 1045 SF
 PR PCC SWK, 4 INCH - 1338 SF
 PR PCC SWK, 6 INCH - 200 SF

FILE NAME	USER NAME	DESIGNED	REVISIONS	VILLAGE OF DIVERNON SAFE ROUTES TO SCHOOLS PROGRAM	PLAN AND PROFILE SPRINGER STREET	F.A. RTE.	SECTION	COUNTY	TOTAL SHEETS	SHEET NO.
#FILE#		CHECKED	REVISIONS			12-0005-00-SW	SANGAMON	35	15	
PLOT SCALE		DRAWN	REVISIONS			CONTRACT NO. *				
PLOT DATE		CHECKED	REVISIONS			ILLINOIS FED. AID PROJECT SRTS-4009(277)				
#MODELNAME#				SCALE:	SHEET 1 OF 1 SHEETS	STA.	TO STA.			

* 93613