


SECTION 12-00005-00-SW
SOUTH STREET BEGINS
STA. 80+00.00




STA. 80+50.00, SOUTH STREET
= STA. 21+21.00, STATE STREET

TOTALS THIS SHEET
EX SWK TO BE REMOVED - 578 SF
PR PCC SWK, 4 INCH - 433 SF
PR PCC SWK, 6 INCH - 71 SF

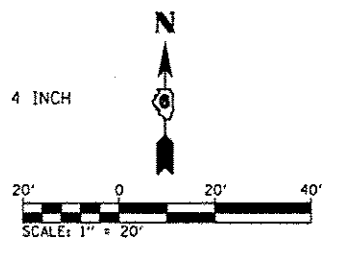

DATE	
BY	
PLAN	
NO.	
DATE	
BY	
PROF.	
NO.	

DATE	
BY	
PROF.	
NO.	
DATE	
BY	
PROF.	
NO.	

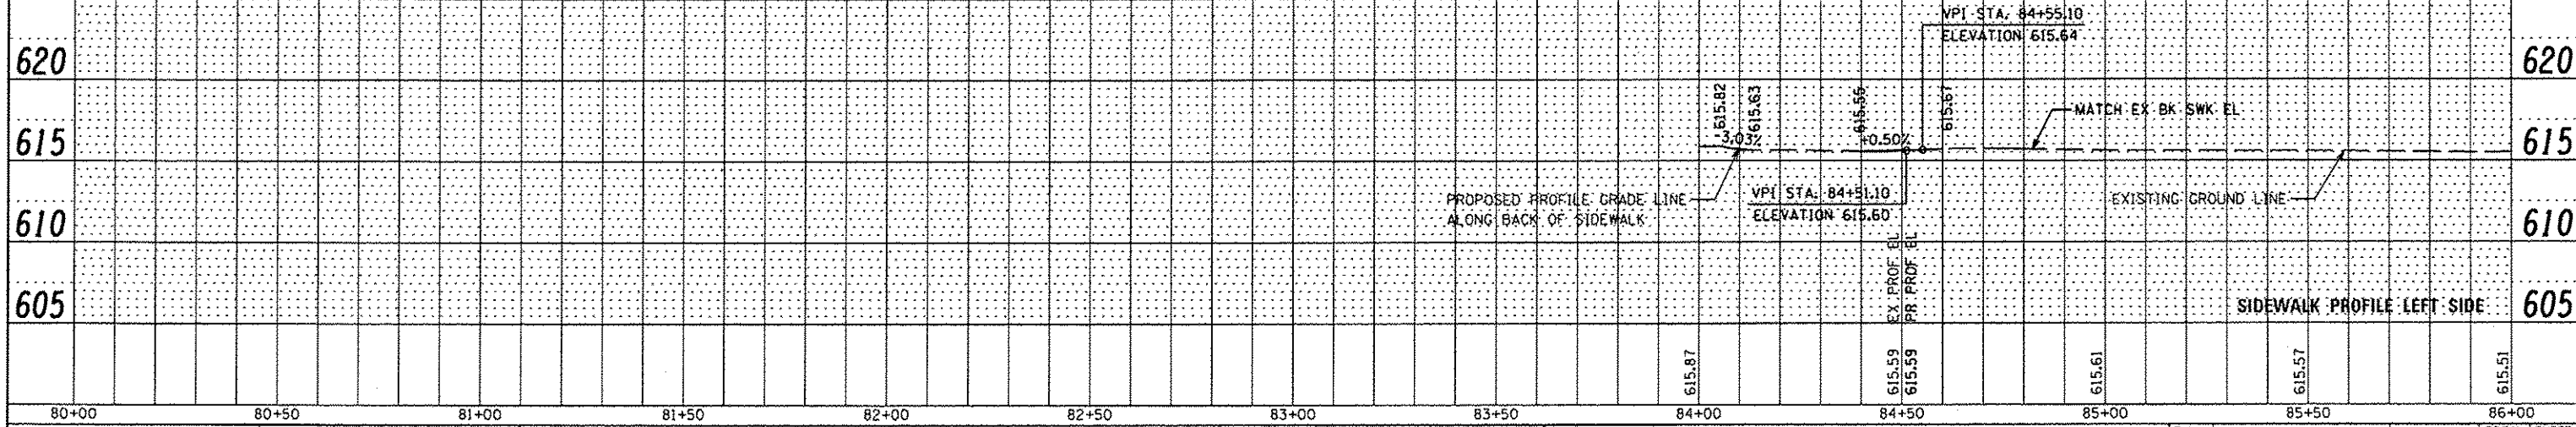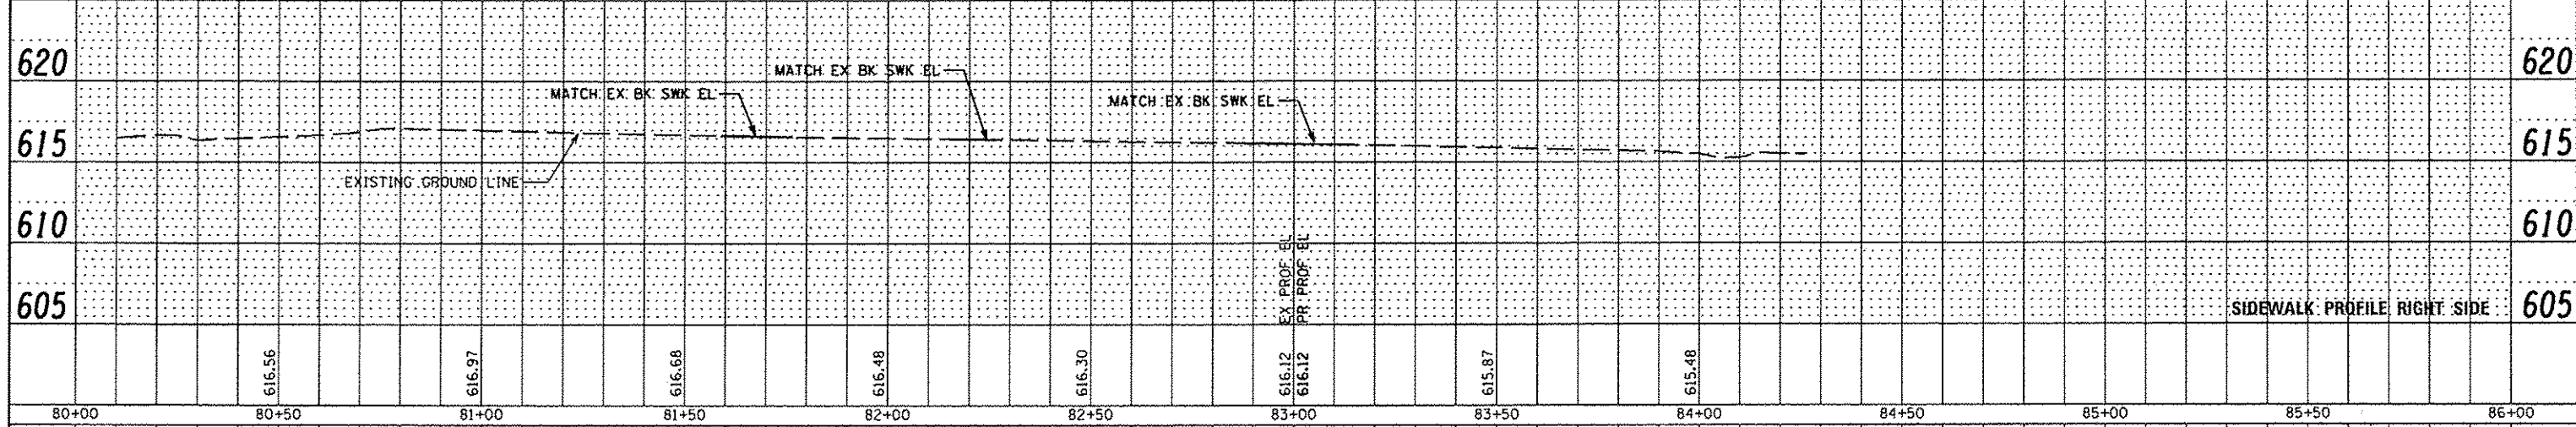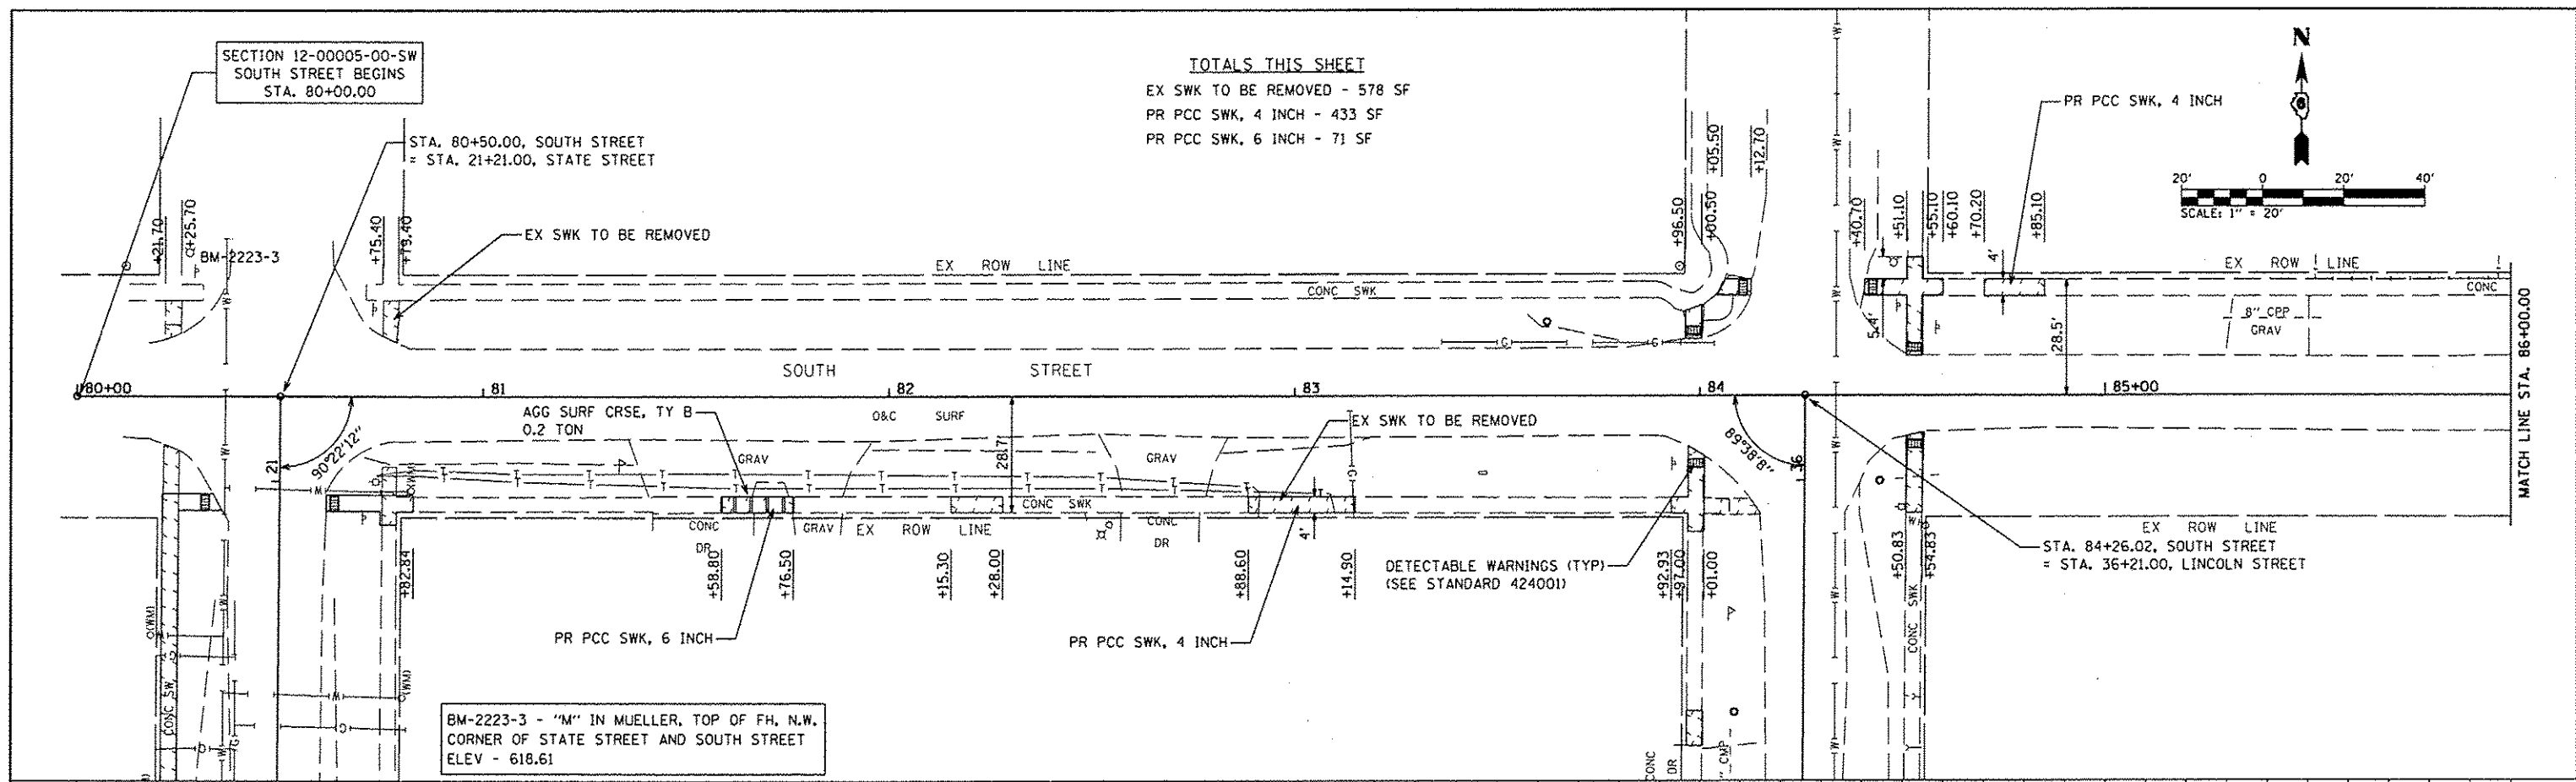

FILE NAME *	USER NAME * USER#	DESIGNED -	REVISED -	VILLAGE OF DIVERNON SAFE ROUTES TO SCHOOLS PROGRAM	PLAN AND PROFILE SOUTH STREET		F.A. RTE.	SECTION	COUNTY	TOTAL SHEETS	SHEET NO.	
*FILE#		CHECKED -	REVISED -		SCALE:	SHEET 1 OF 2 SHEETS	STA.	TO STA.	12-00005-00-SW	SANGAMON	35	16
MODELNAME		DRAWN - MCM	REVISED -						CONTRACT NO. *			
		CHECKED - WJS	REVISED -						ILLINOIS FED. AID PROJECT	SRTS-4009(277)		

* 93613