
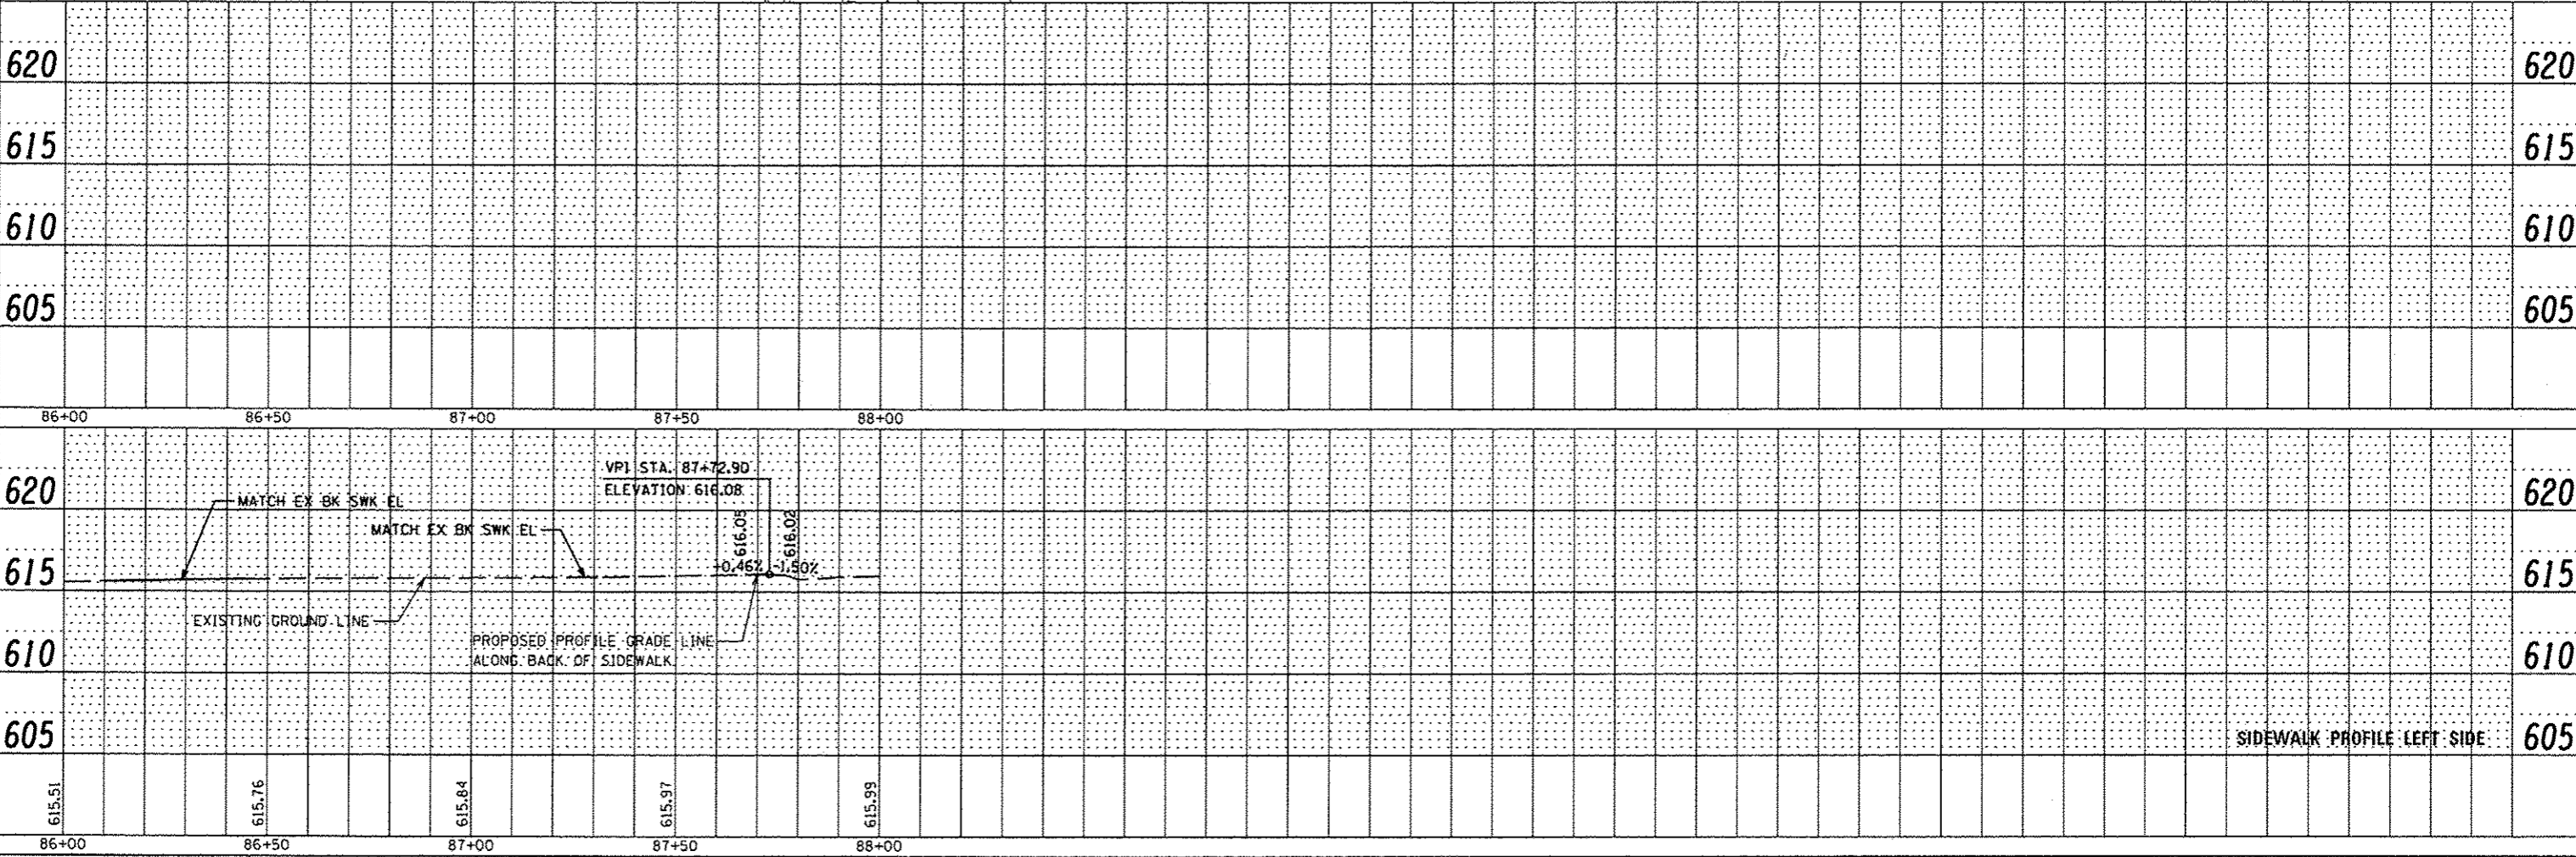
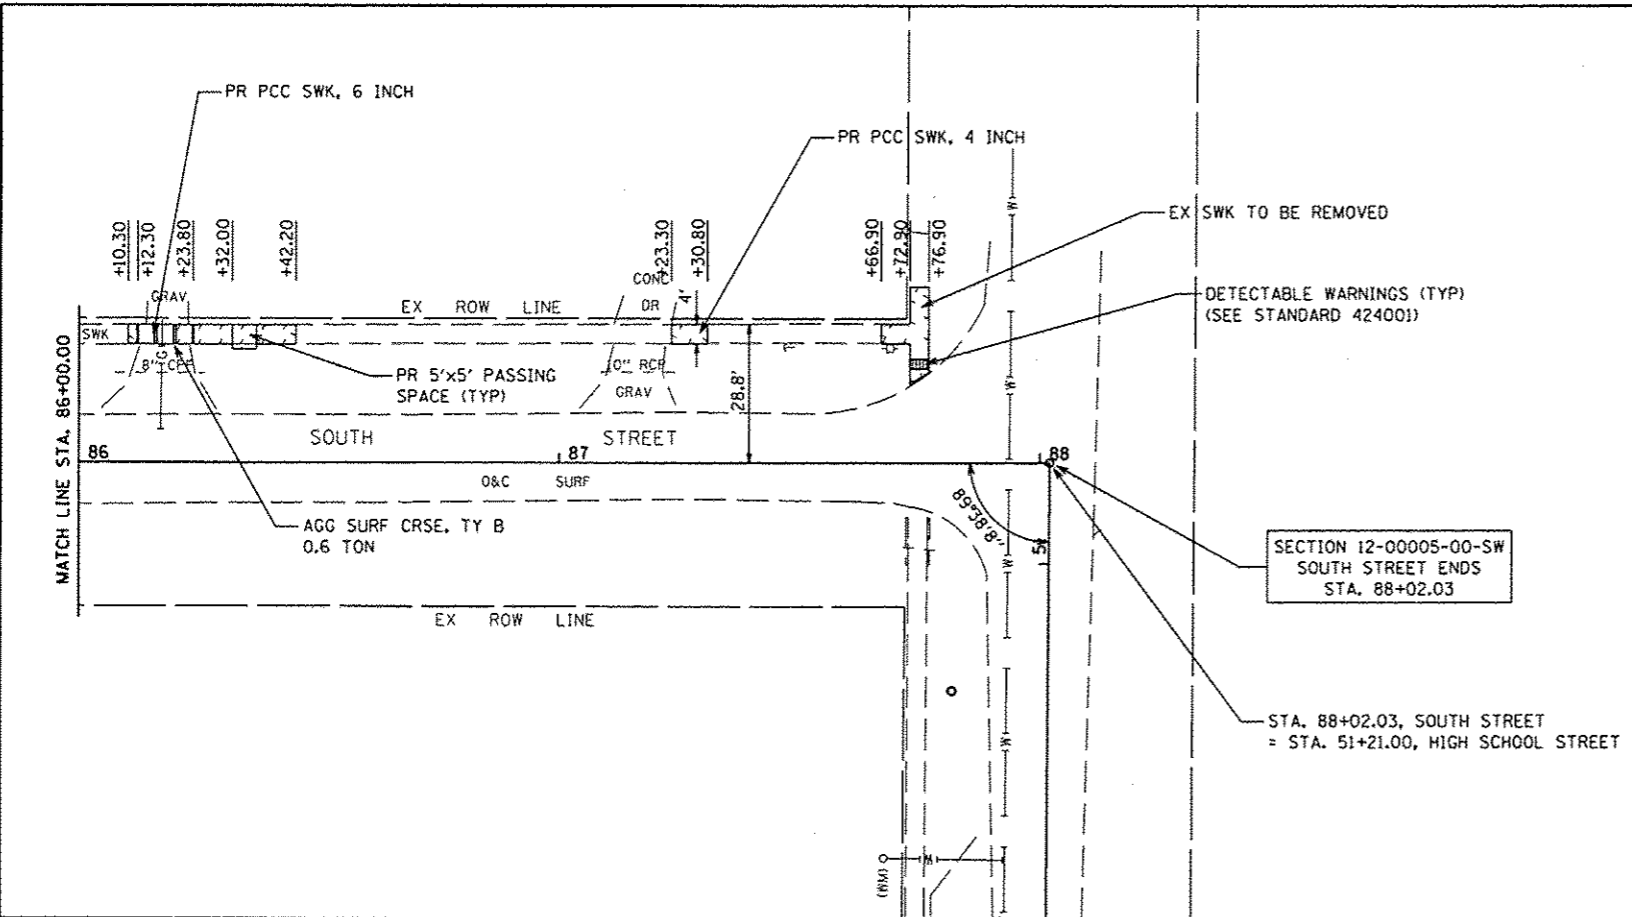


DATE	
BY	
DESIGNED	
CHECKED	
DRAWN	
FILE NAME	
PLAN	
NOTE BOOK NO.	

DATE	
BY	
DESIGNED	
CHECKED	
DRAWN	
FILE NAME	
PROFILE	
NOTE BOOK NO.	

TOTALS THIS SHEET
EX SWK TO BE REMOVED - 271 SF
PR PCC SWK, 4 INCH - 230 SF
PR PCC SWK, 6 INCH - 46 SF

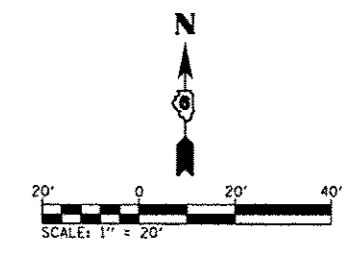

FILE NAME	USER NAME * USER *	DESIGNED -	REVISD -	VILLAGE OF DIVERNON SAFE ROUTES TO SCHOOLS PROGRAM	PLAN AND PROFILE SOUTH STREET	F.A. RTE.	SECTION	COUNTY	TOTAL SHEETS	SHEET NO.
#FILE#		CHECKED -	REVISD -			12-00005-00-SW	SANGAMON	35	17	
#MODEL#		DRAWN - MGM	REVISD -			CONTRACT NO. *				
		CHECKED - WJS	REVISD -			ILLINOIS FED. AID PROJECT		SRTS-40092771		
				SCALE:	SHEET 2 OF 2 SHEETS	STA.	TO STA.			

* 93613