


DATE	
BY	
REVISIONS	
NO.	
DATE	
BY	
REVISIONS	
NO.	
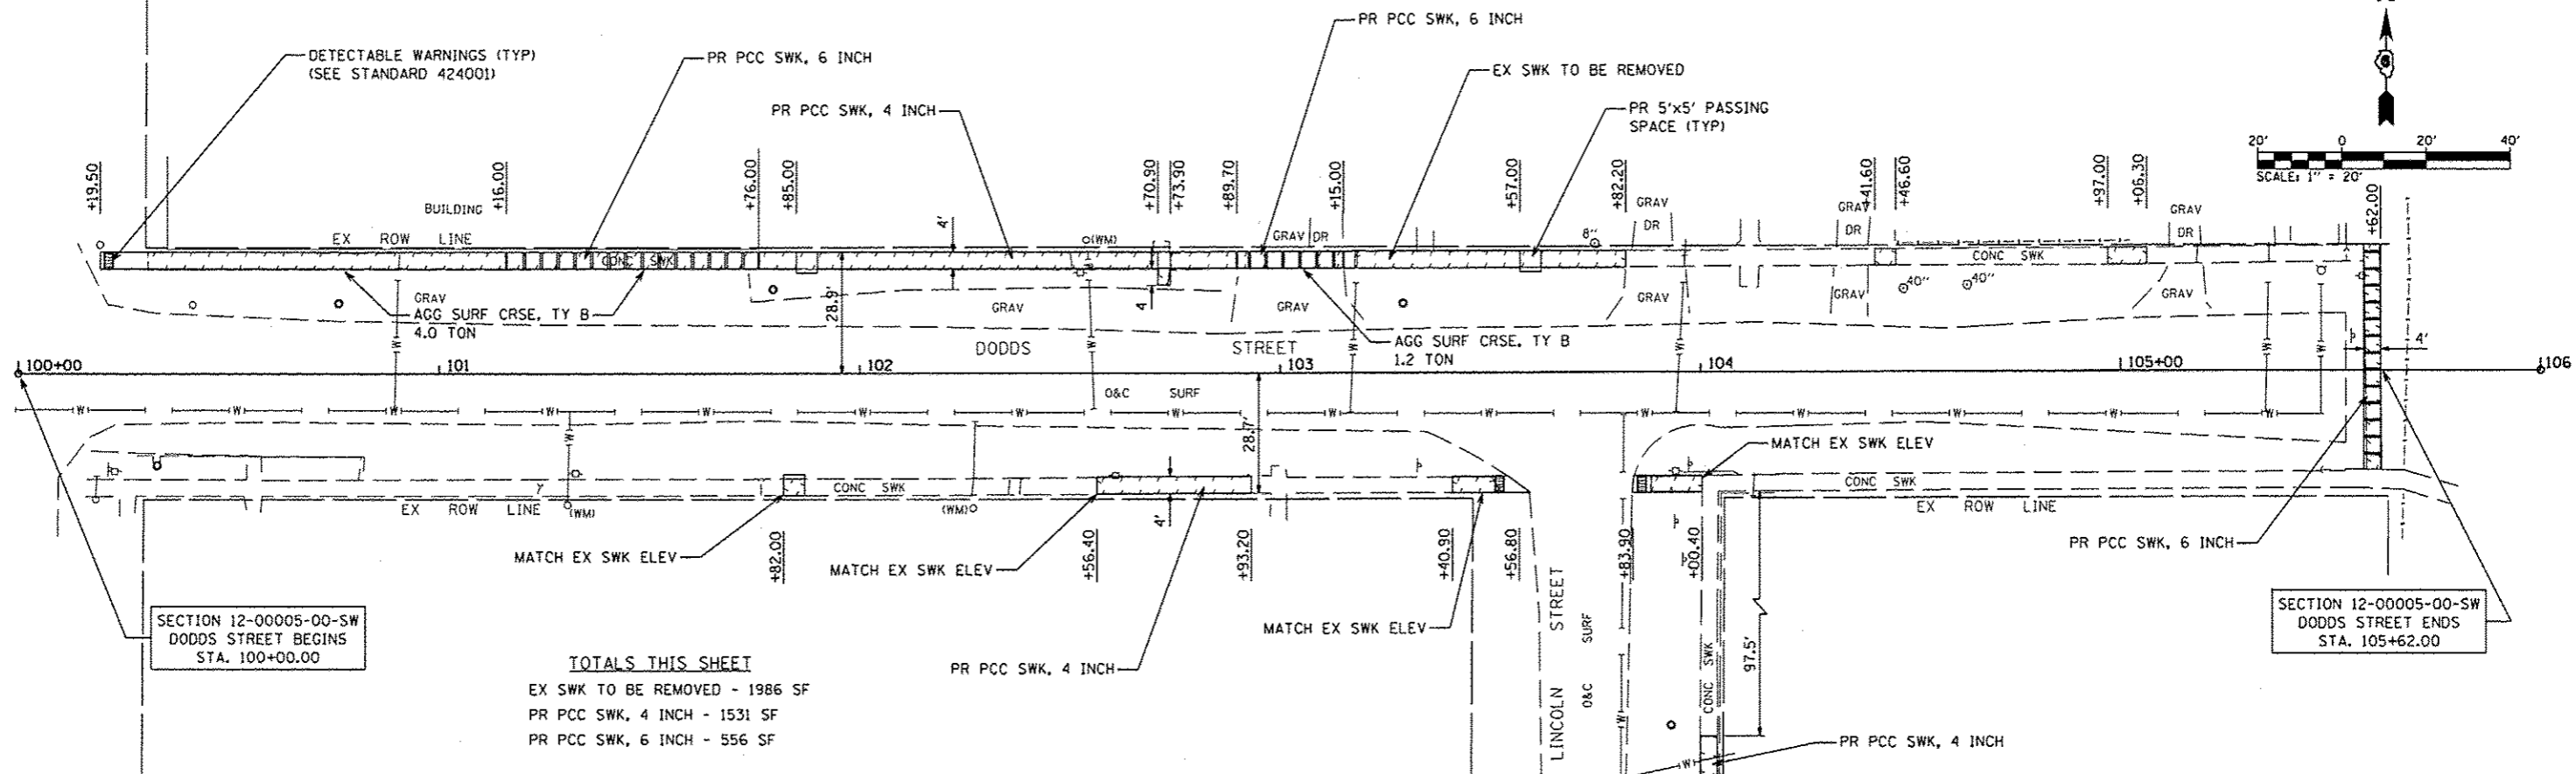

SECTION 12-00005-00-SW
DODDS STREET BEGINS
STA. 100+00.00

TOTALS THIS SHEET
EX SWK TO BE REMOVED - 1986 SF
PR PCC SWK, 4 INCH - 1531 SF
PR PCC SWK, 6 INCH - 556 SF

SECTION 12-00005-00-SW
DODDS STREET ENDS
STA. 105+62.00

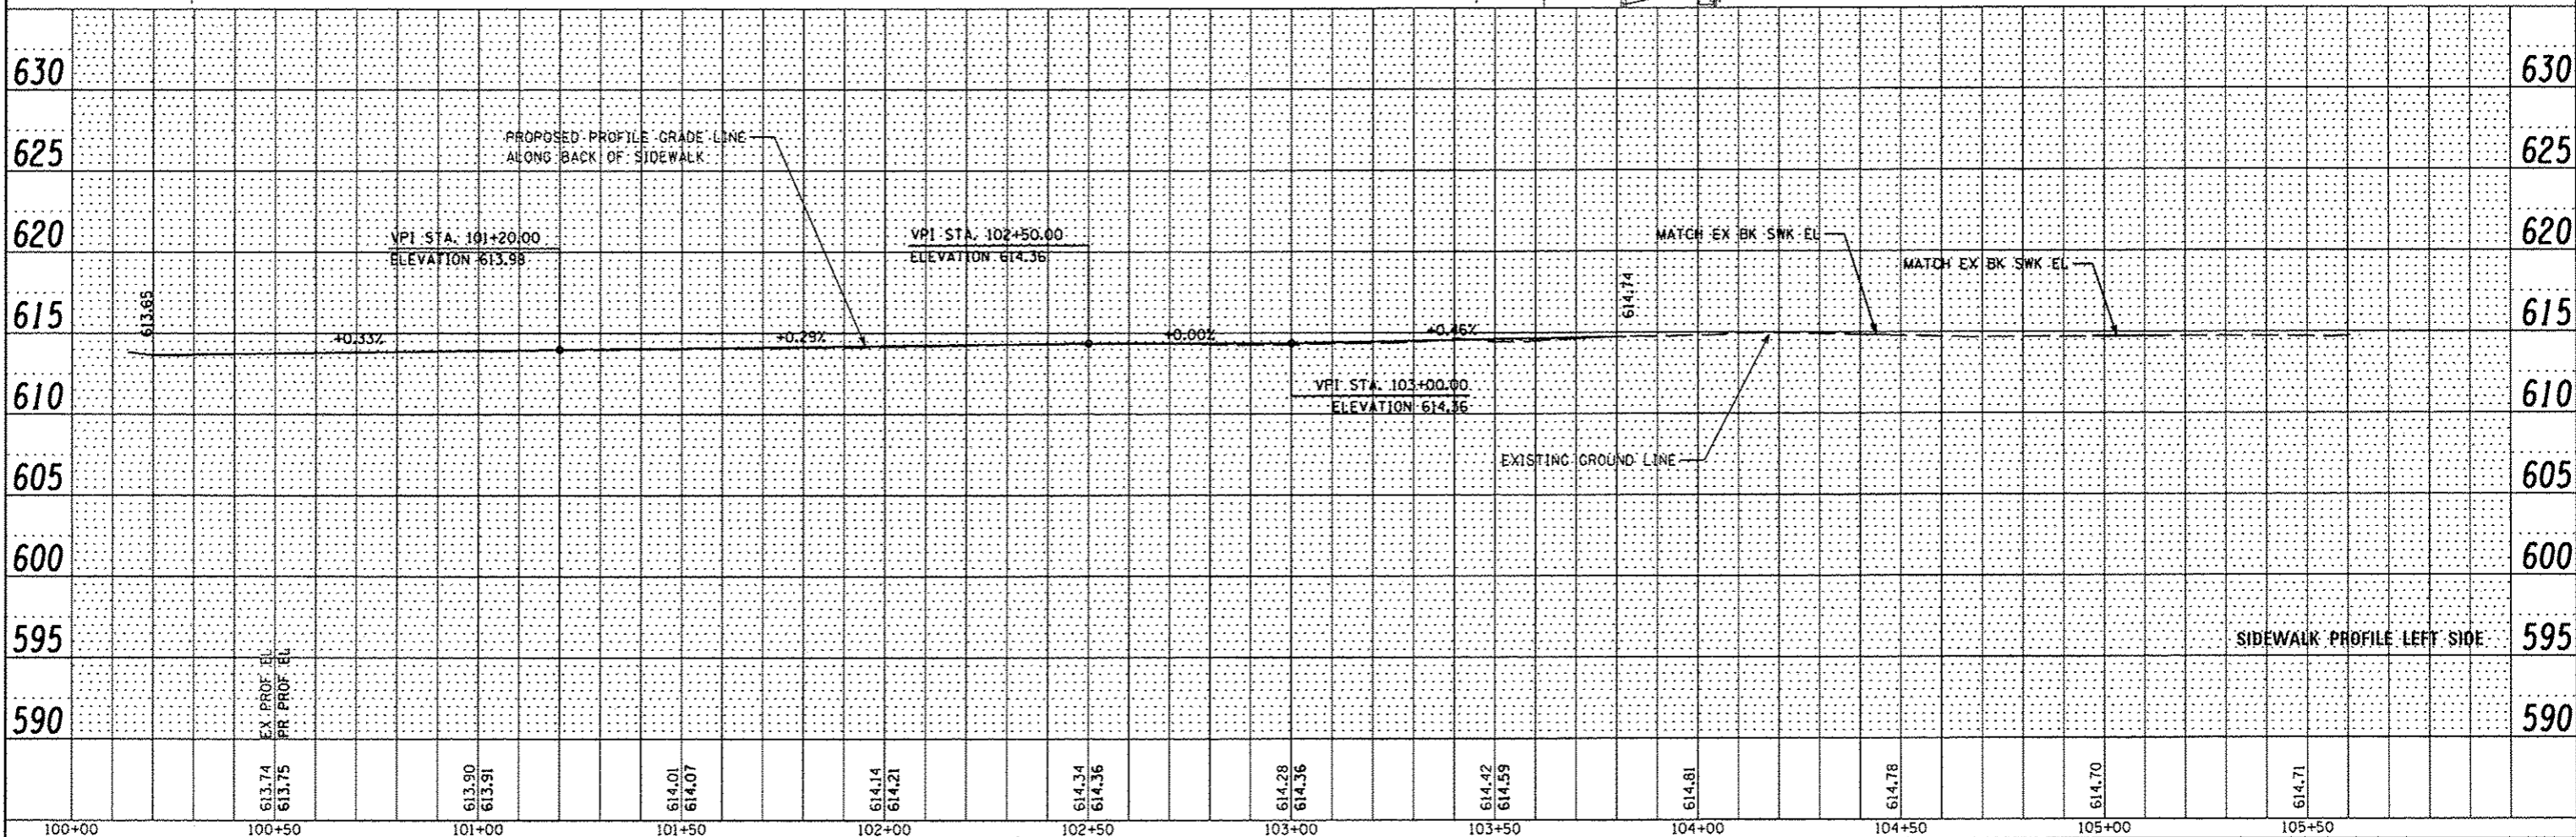

FILE NAME *	USER NAME * #USER*	DESIGNED -	REVISED -	VILLAGE OF DIVERNON SAFE ROUTES TO SCHOOLS PROGRAM	PLAN AND PROFILE DODDS STREET	F.A. RTE.	SECTION	COUNTY	TOTAL SHEETS	SHEET NO.
FILEL	DRAWN - NGM	REVISED -	REVISED -			12-00005-00-SW	SANGAMON	35	20	
MODELNAME	CHECKED - WJS	REVISED -	REVISED -			CONTRACT NO. *		ILLINOIS FED. AID PROJECT		SRTS-40091271
	DATE - 11/2013	REVISED -	REVISED -			SCALE:	SHEET 1 OF 1 SHEETS	STA.	TO STA.	

* 93613