



PLAN	DATE
REVISIONS	
NO.	
BY	
DATE	
NOTED	
BY	
DATE	
NOTED	
BY	
DATE	

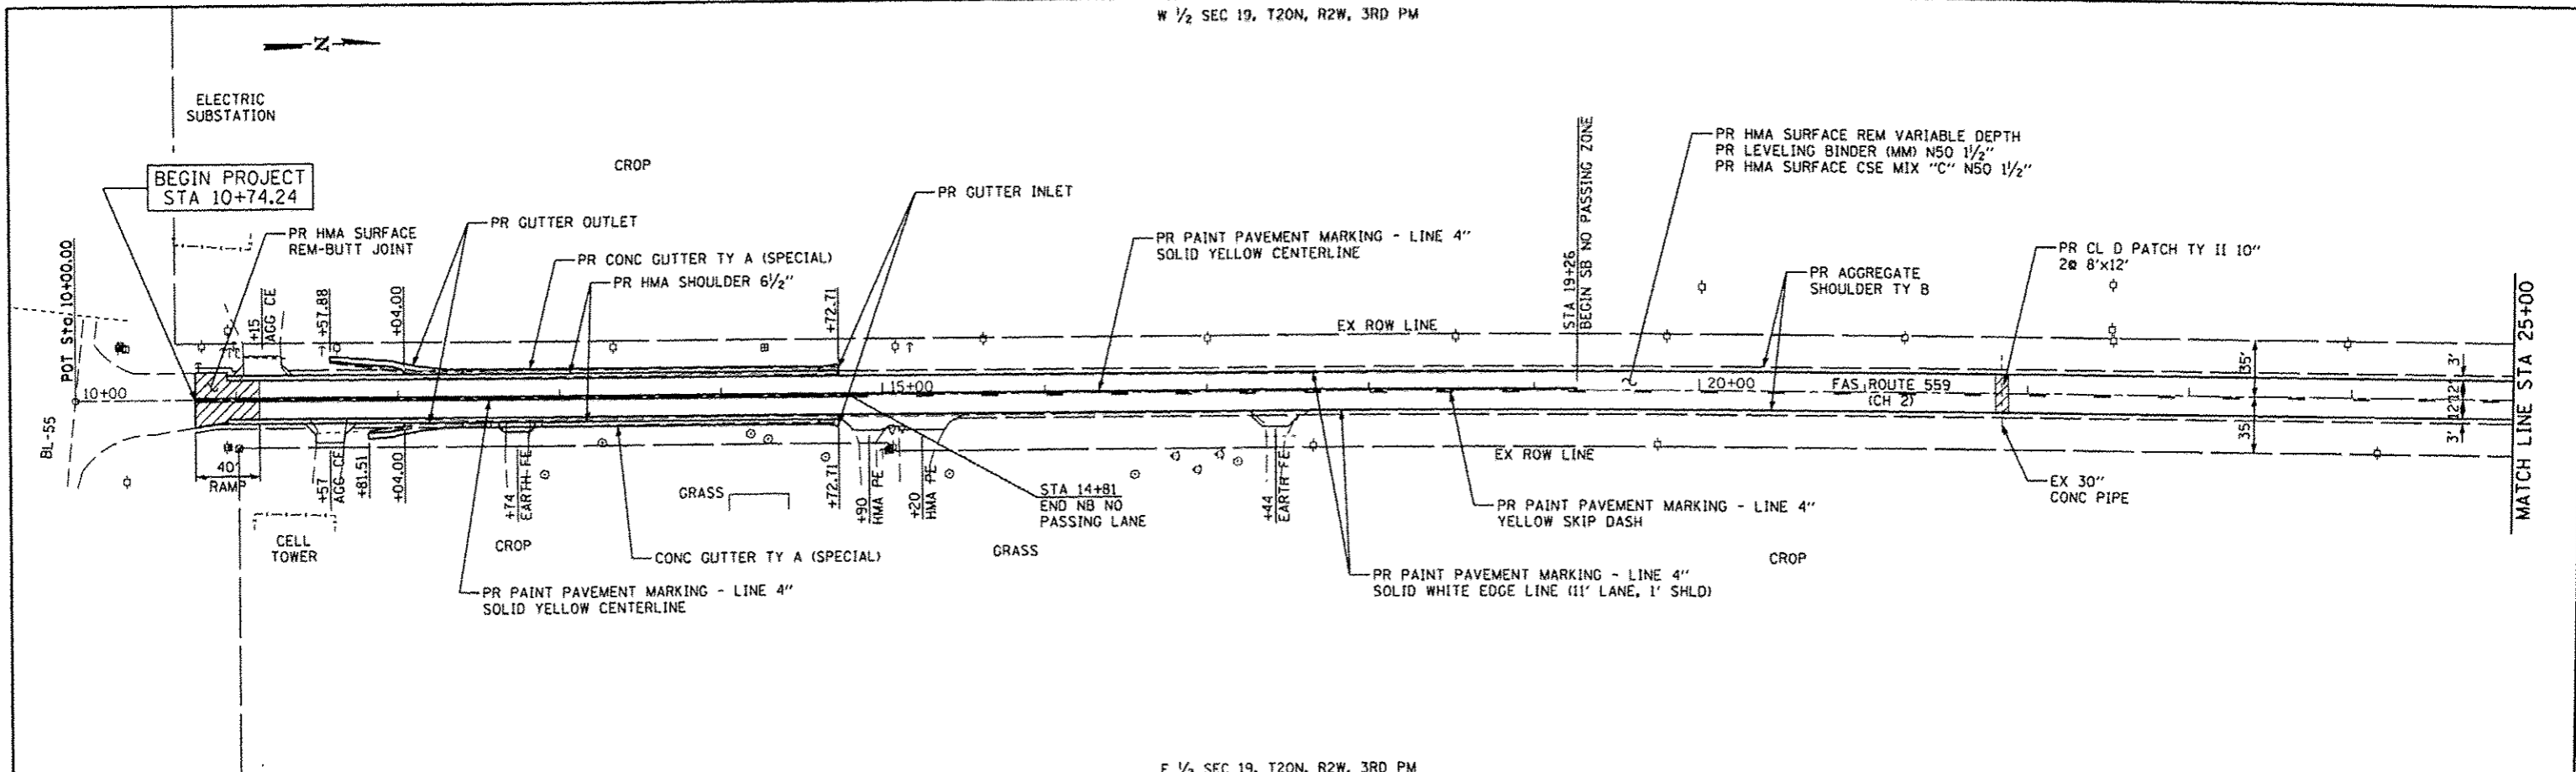

PROFILE	DATE
REVISIONS	
NO.	
BY	
DATE	
NOTED	
BY	
DATE	
NOTED	
BY	
DATE	

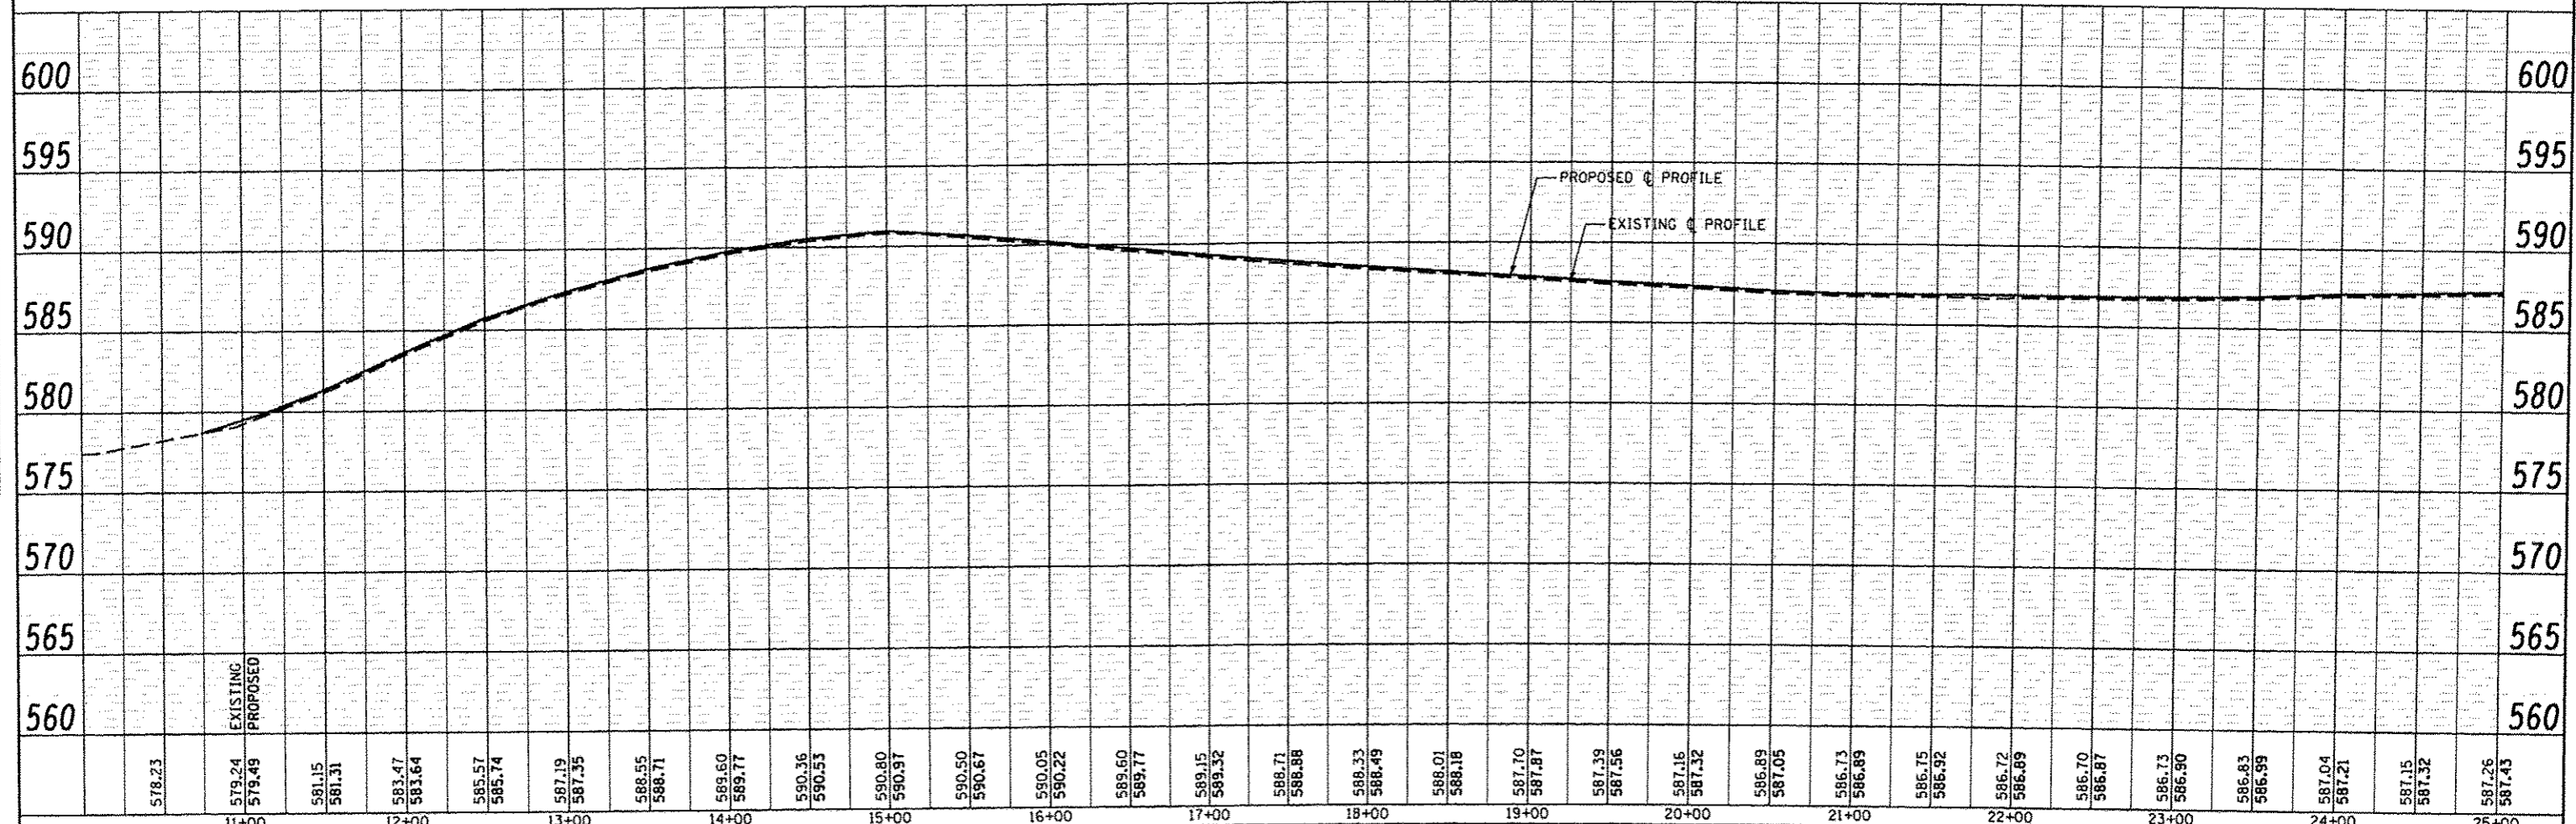

578.23	579.24	581.15	583.47	585.57	587.19	588.55	589.60	590.36	590.80	590.50	590.05	589.60	589.15	588.71	588.33	588.01	587.70	587.39	587.16	586.89	586.75	586.72	586.70	586.73	586.83	587.04	587.15	587.26
11+00	12+00	13+00	14+00	15+00	16+00	17+00	18+00	19+00	20+00	21+00	22+00	23+00	24+00	25+00														

CEC Cummins Engineering Corporation
Civil and Structural Engineering

JOB # 2298
FILE NAME = 2298plan2.dgn
PLOT SCALE = 100.0000' / IN.
PLOT DATE = 1/28/2014
DESIGNED - NAK
DRAWN - SJS
CHECKED - NAK
DATE - 10/30/2013
REVISED -
REVISED -
REVISED -
REVISED -

**LOGAN COUNTY
CH 2 IMPROVEMENTS**

PLAN AND PROFILE
SCALE: SHEET NO. OF SHEETS STA. TO STA.

RTE.	SECTION	COUNTY	TOTAL SHEETS	SHEET NO.
CH 2	11-00311-02-RS	LOGAN	37	19
CONTRACT NO. *				
FED. ROAD DIST. NO. ILLINOIS FED. AID PROJECT				

* 93614