
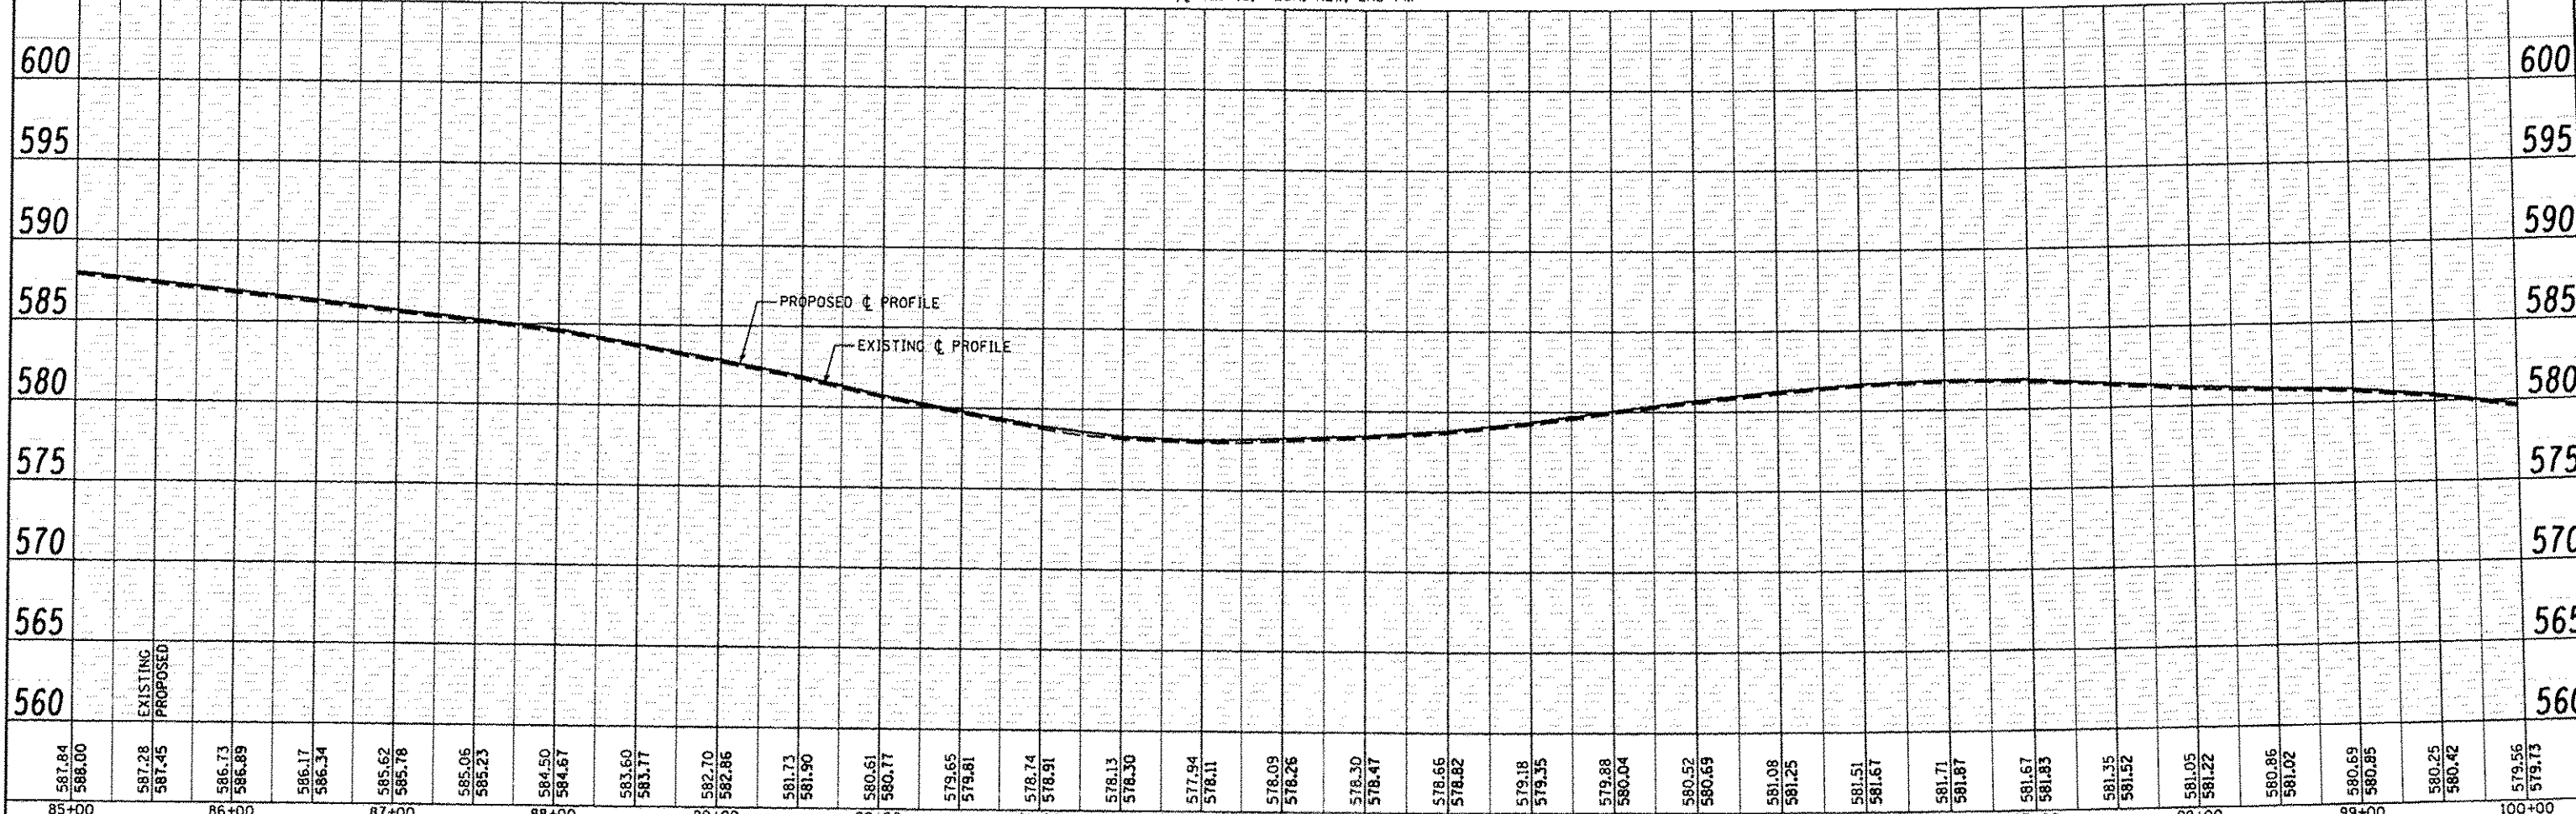


CEMETERY

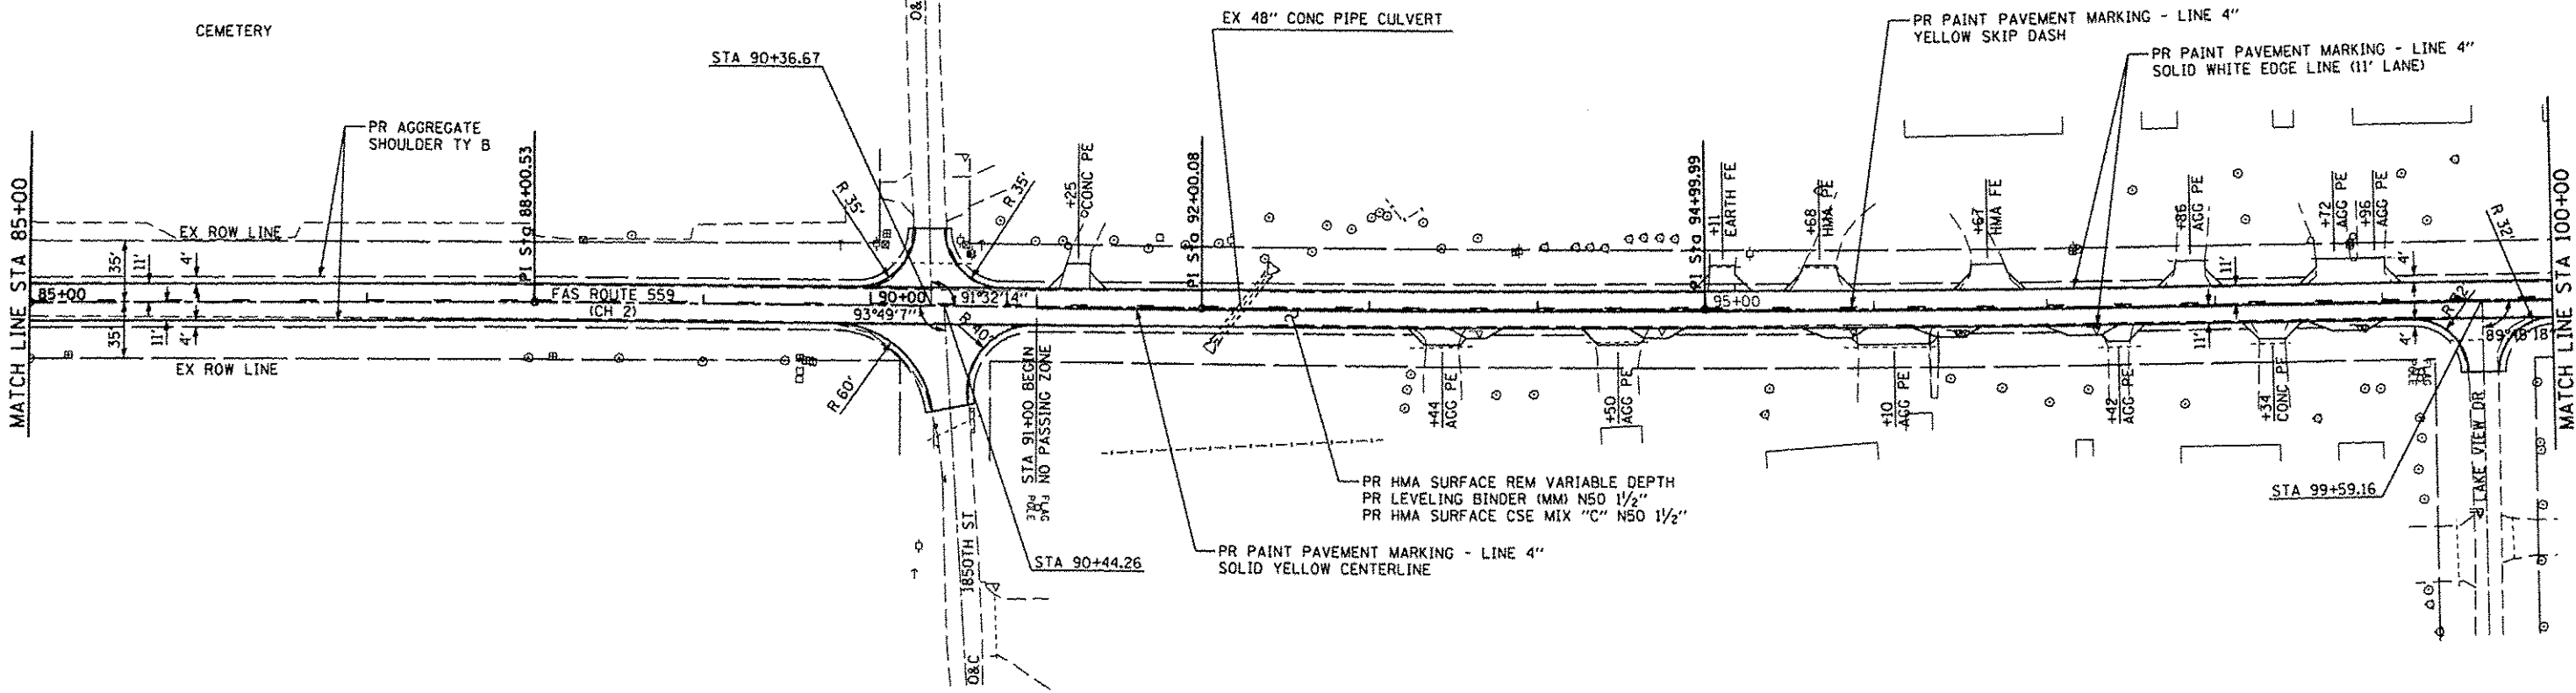

587.84	588.00	587.28	587.45	586.73	586.89	586.17	586.34	585.62	585.78	585.06	585.23	584.50	584.67	583.60	583.77	582.70	582.86	581.73	581.90	580.61	580.77	579.65	579.81	578.74	578.91	578.13	578.30	577.94	578.11	578.09	578.26	578.30	578.47	578.66	578.82	579.18	579.35	579.88	580.04	580.52	580.69	581.08	581.25	581.51	581.67	581.71	581.87	581.67	581.83	581.35	581.52	581.05	581.22	580.86	581.02	580.69	580.85	580.25	580.42	579.56	579.73
85+00	86+00	87+00	88+00	89+00	90+00	91+00	92+00	93+00	94+00	95+00	96+00	97+00	98+00	99+00	100+00	

PLAN	DATE
BY	
NO.	
NO.	
NO.	
NO.	

PROFILE	DATE
BY	
NO.	
NO.	
NO.	
NO.	

**CEC** Cummins  
Engineering Corporation  
Civil and Structural Engineering

JOB # 2298	DESIGNED - NAK	REVISD -
FILE NAME * 2298plan2.dgn	DRAWN - SJS	REVISD -
PLOT SCALE * 1/8" = 1' / IN.	CHECKED - NAK	REVISD -
PLOT DATE * 11/28/2013	DATE - 10/20/2013	REVISD -

**LOGAN COUNTY  
CH 2 IMPROVEMENTS**

<b>PLAN AND PROFILE</b>			
SCALE:	SHEET NO.	OF SHEETS	STA. TO STA.

ROUTE	SECTION	COUNTY	TOTAL SHEETS	SHEET NO.
CH 2	11-00311-02-RS	LOGAN	37	24
FED. ROAD DIST. NO.		ILLINOIS FED. AID PROJECT		CONTRACT NO. *