
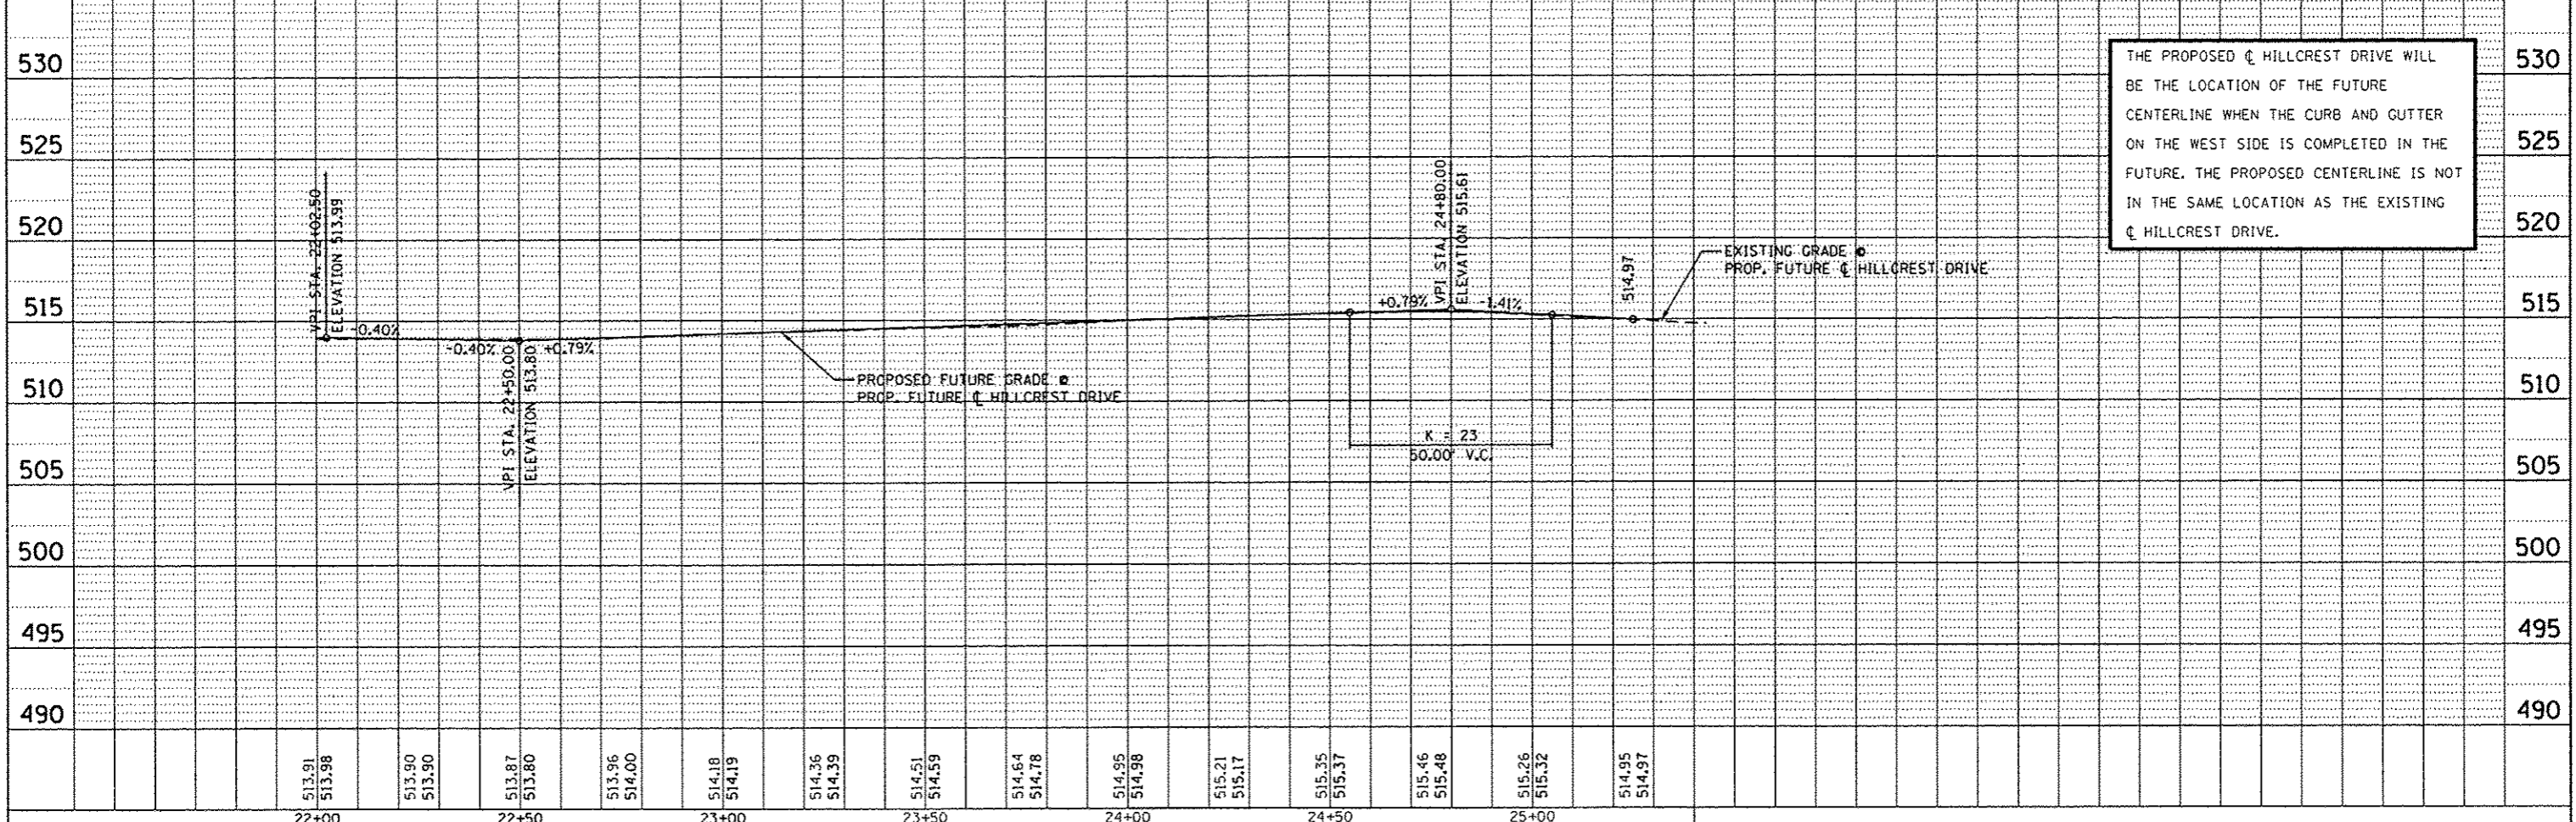
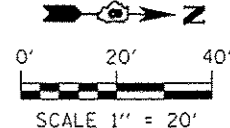


DATE	
BY	
PROJECT NO.	
PLANNING	
DESIGN	
CONSTRUCTION	
AS-BUILT	
NO.	

DATE	
BY	
PROJECT NO.	
PLANNING	
DESIGN	
CONSTRUCTION	
AS-BUILT	
NO.	

NOTE: CONTRACTOR SHALL REMOVE AND REINSTALL ALL SIGN PANELS AND MAILBOXES AS REQUIRED. SEE ART. 107.20 AND ART. 107.25

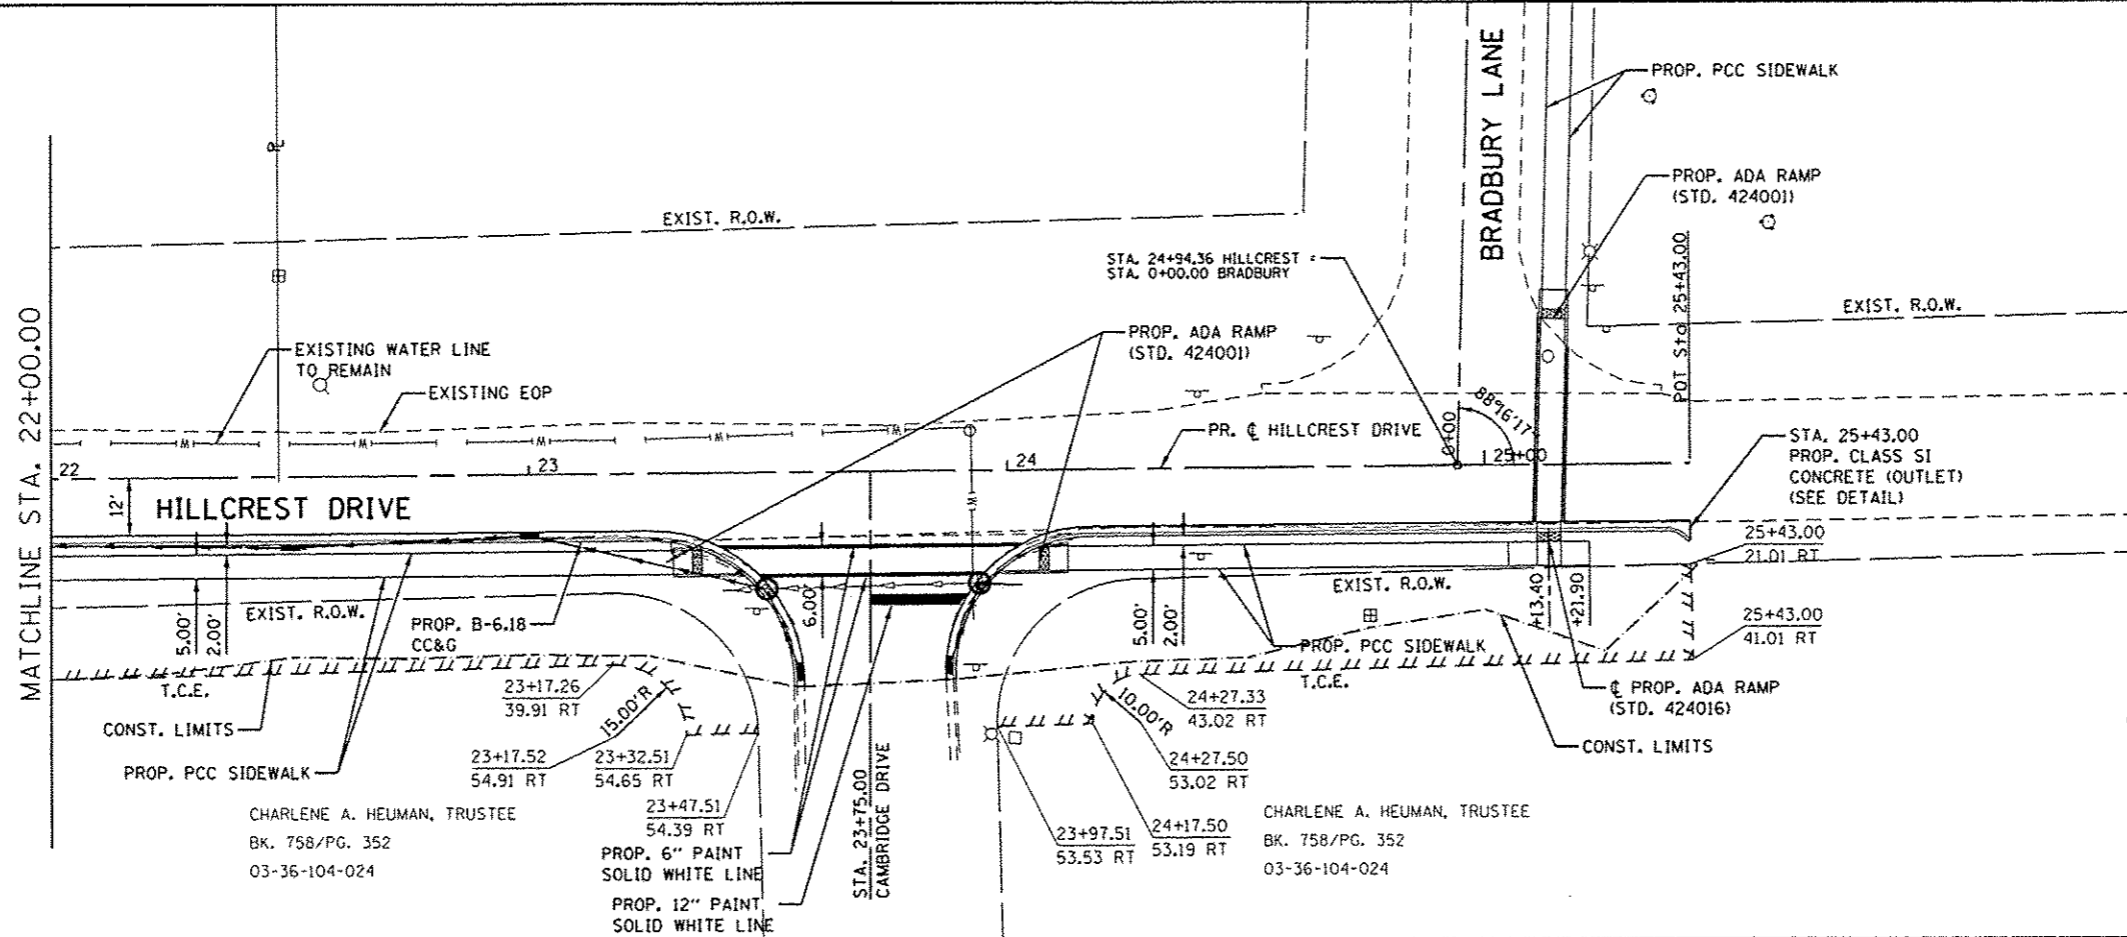

FILE NAME : 100379A-PLNPRF5.dgn	USER NAME : koster/millar	DESIGNED - KMO	REVISED -	STATE OF ILLINOIS DEPARTMENT OF TRANSPORTATION	HILLCREST DRIVE SIDEWALK PLAN AND PROFILE	F.A. RTE.	SECTION	COUNTY	TOTAL SHEETS	SHEET NO.
	PLOT SCALE : 40.0000' / in.	DRAWN - KMO	REVISED -			10-00036-00-SW	RANDOLPH	52	15	
	PLOT DATE : 1/16/2014	CHECKED -	REVISED -			CONTRACT NO. *97517			ILLINOIS FED. AID PROJECT	
		DATE -	REVISED -			SCALE: 1" = 20'	SHEET NO. 5 OF 6 SHEETS	STA. 22+00.00 TO STA. 25+43.00		