



PLAN	DATE
BY	
DESIGNED	
DRAWN	
CHECKED	
NO. OF WAY CHECKED	
ADD FILE NAME	

PROFILE	DATE
BY	
DESIGNED	
DRAWN	
CHECKED	
NO. OF WAY CHECKED	
ADD FILE NAME	

	INLET AND PIPE PROTECTION
	TEMPORARY DITCH CHECK
	INLET AND PIPE PROTECTION
	PROPOSED RIPRAP

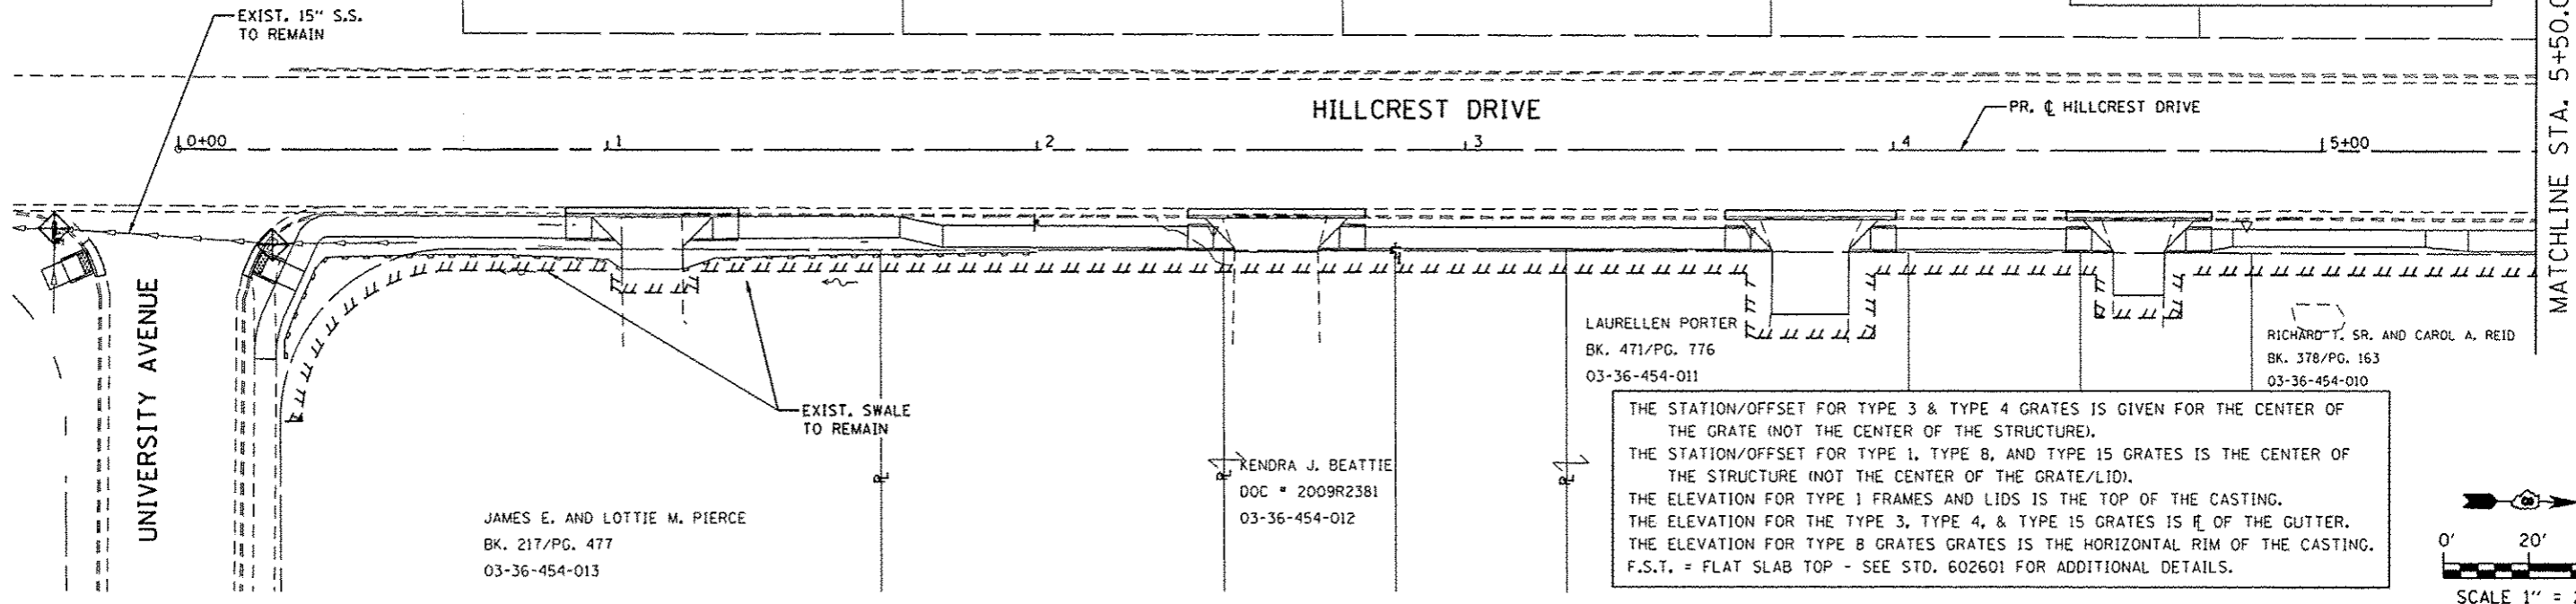

THE STATION/OFFSET FOR TYPE 3 & TYPE 4 GRATES IS GIVEN FOR THE CENTER OF THE GRATE (NOT THE CENTER OF THE STRUCTURE).
 THE STATION/OFFSET FOR TYPE 1, TYPE 8, AND TYPE 15 GRATES IS THE CENTER OF THE STRUCTURE (NOT THE CENTER OF THE GRATE/LID).
 THE ELEVATION FOR TYPE 1 FRAMES AND LIDS IS THE TOP OF THE CASTING.
 THE ELEVATION FOR THE TYPE 3, TYPE 4, & TYPE 15 GRATES IS $\frac{1}{2}$ OF THE GUTTER.
 THE ELEVATION FOR TYPE 8 GRATES IS THE HORIZONTAL RIM OF THE CASTING.
 F.S.T. = FLAT SLAB TOP - SEE STD. 602601 FOR ADDITIONAL DETAILS.

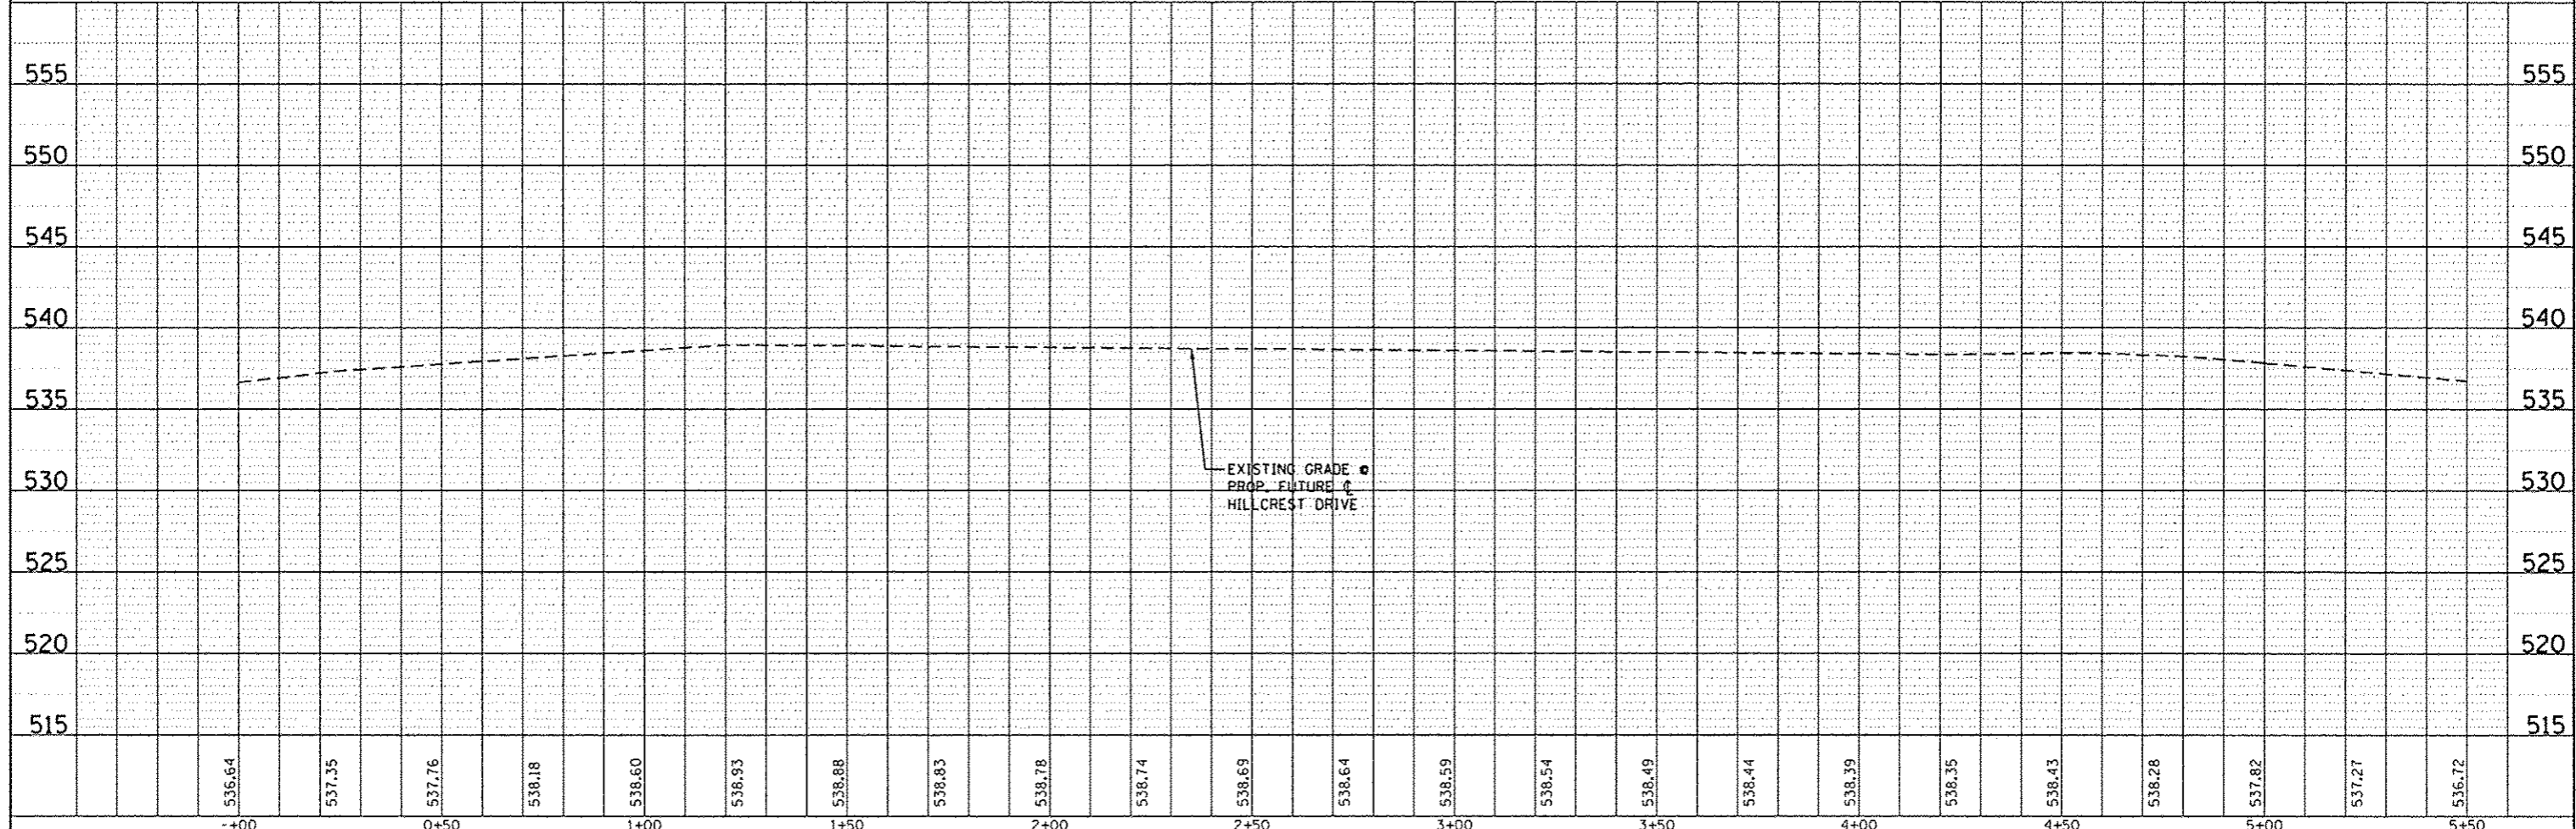

FILE NAME : 180379A-Drainage-B01.dgn	USER NAME : kostermillar	DESIGNED - KMO	REVISED -	STATE OF ILLINOIS DEPARTMENT OF TRANSPORTATION	HILLCREST DRIVE SIDEWALK DRAINAGE PLAN AND PROFILE	F.A. RTE.	SECTION	COUNTY	TOTAL SHEETS	SHEET NO.
		DRAWN - KMO	REVISED -			10-00036-00-SW	RANDOLPH	52	17	
		CHECKED -	REVISED -			CONTRACT NO. #97517				
		DATE -	REVISED -			ILLINOIS FED. AID PROJECT				