



PLAN	DATE
BY	DATE
REVISED	
DATE	
BY	
DATE	
BY	
DATE	

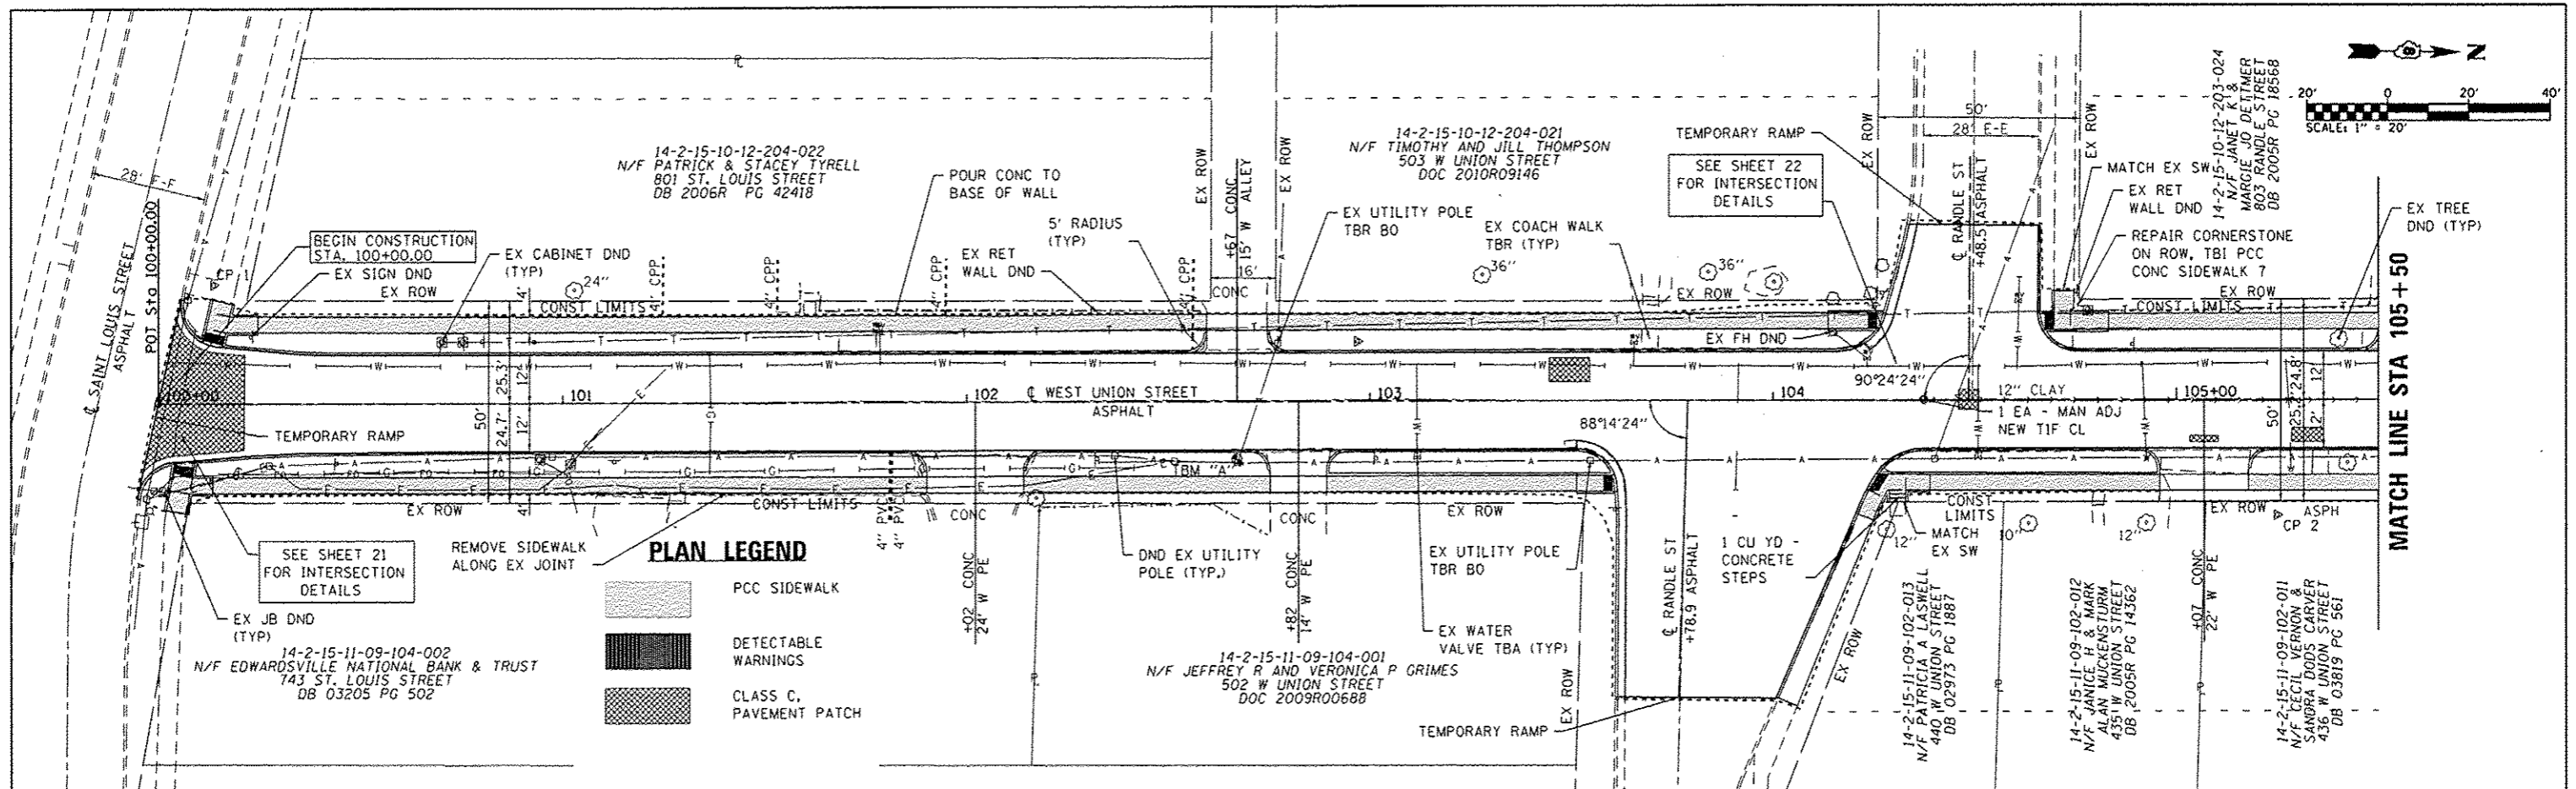

PROFILE	DATE
BY	DATE
REVISED	
DATE	
BY	
DATE	

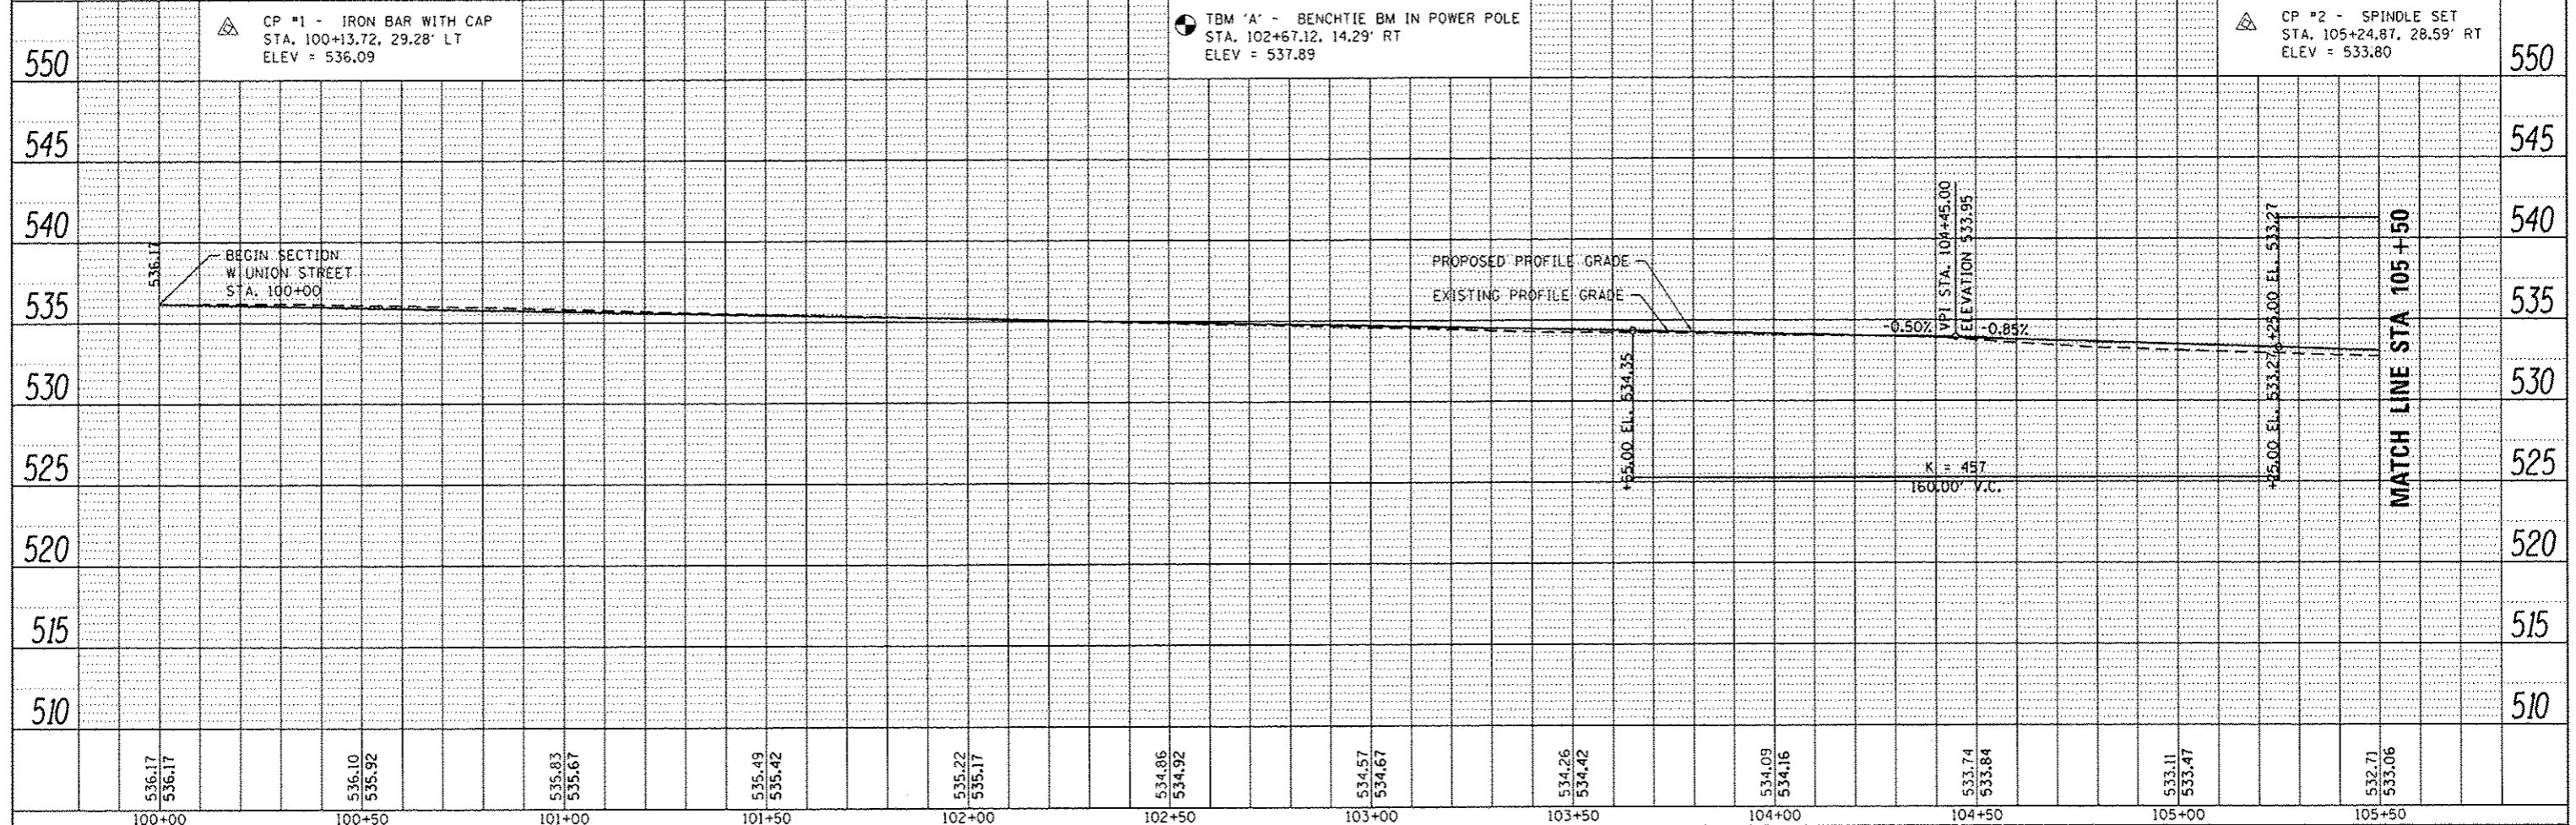

FILE NAME * 0811009-shl-planprof.dgn	USER NAME * brandon.ratermann	DESIGNED -	REVISED -
	PLT TIME * 1:22:00 PM	DRAWN -	REVISED -
	PLT SCALE * 48.0000 1/ in.	CHECKED -	REVISED -
	PLT DATE * 2/3/2014	DATE -	REVISED -

**STATE OF ILLINOIS  
DEPARTMENT OF TRANSPORTATION**

**PLAN AND PROFILE SHEETS**

SCALE: 1"=20'    SHEET 1 OF 6 SHEETS    STA. 100+00.00 TO STA. 105+50.00

F.A.U. R.T.E. 8887	SECTION 11-00100-00-R5	COUNTY MADISON	TOTAL SHEETS 42	SHEET NO. 10
W. UNION ST RESURFACING			CONTRACT NO. 97553	
CITY OF EDWARDSVILLE ILLINOIS FED. AID PROJECT				