

PLAN	DATE
BY	
REVISIONS	
NO.	
DATE	
BY	
REVISIONS	
NO.	
DATE	
BY	
REVISIONS	
NO.	
DATE	
BY	
REVISIONS	
NO.	
DATE	


PROFILE	DATE
BY	
REVISIONS	
NO.	
DATE	
BY	
REVISIONS	
NO.	
DATE	
BY	
REVISIONS	
NO.	
DATE	

MATCH LINE STA 105+50

MATCH LINE STA 105+50


MATCH LINE STA 111+00

MATCH LINE STA 111+00

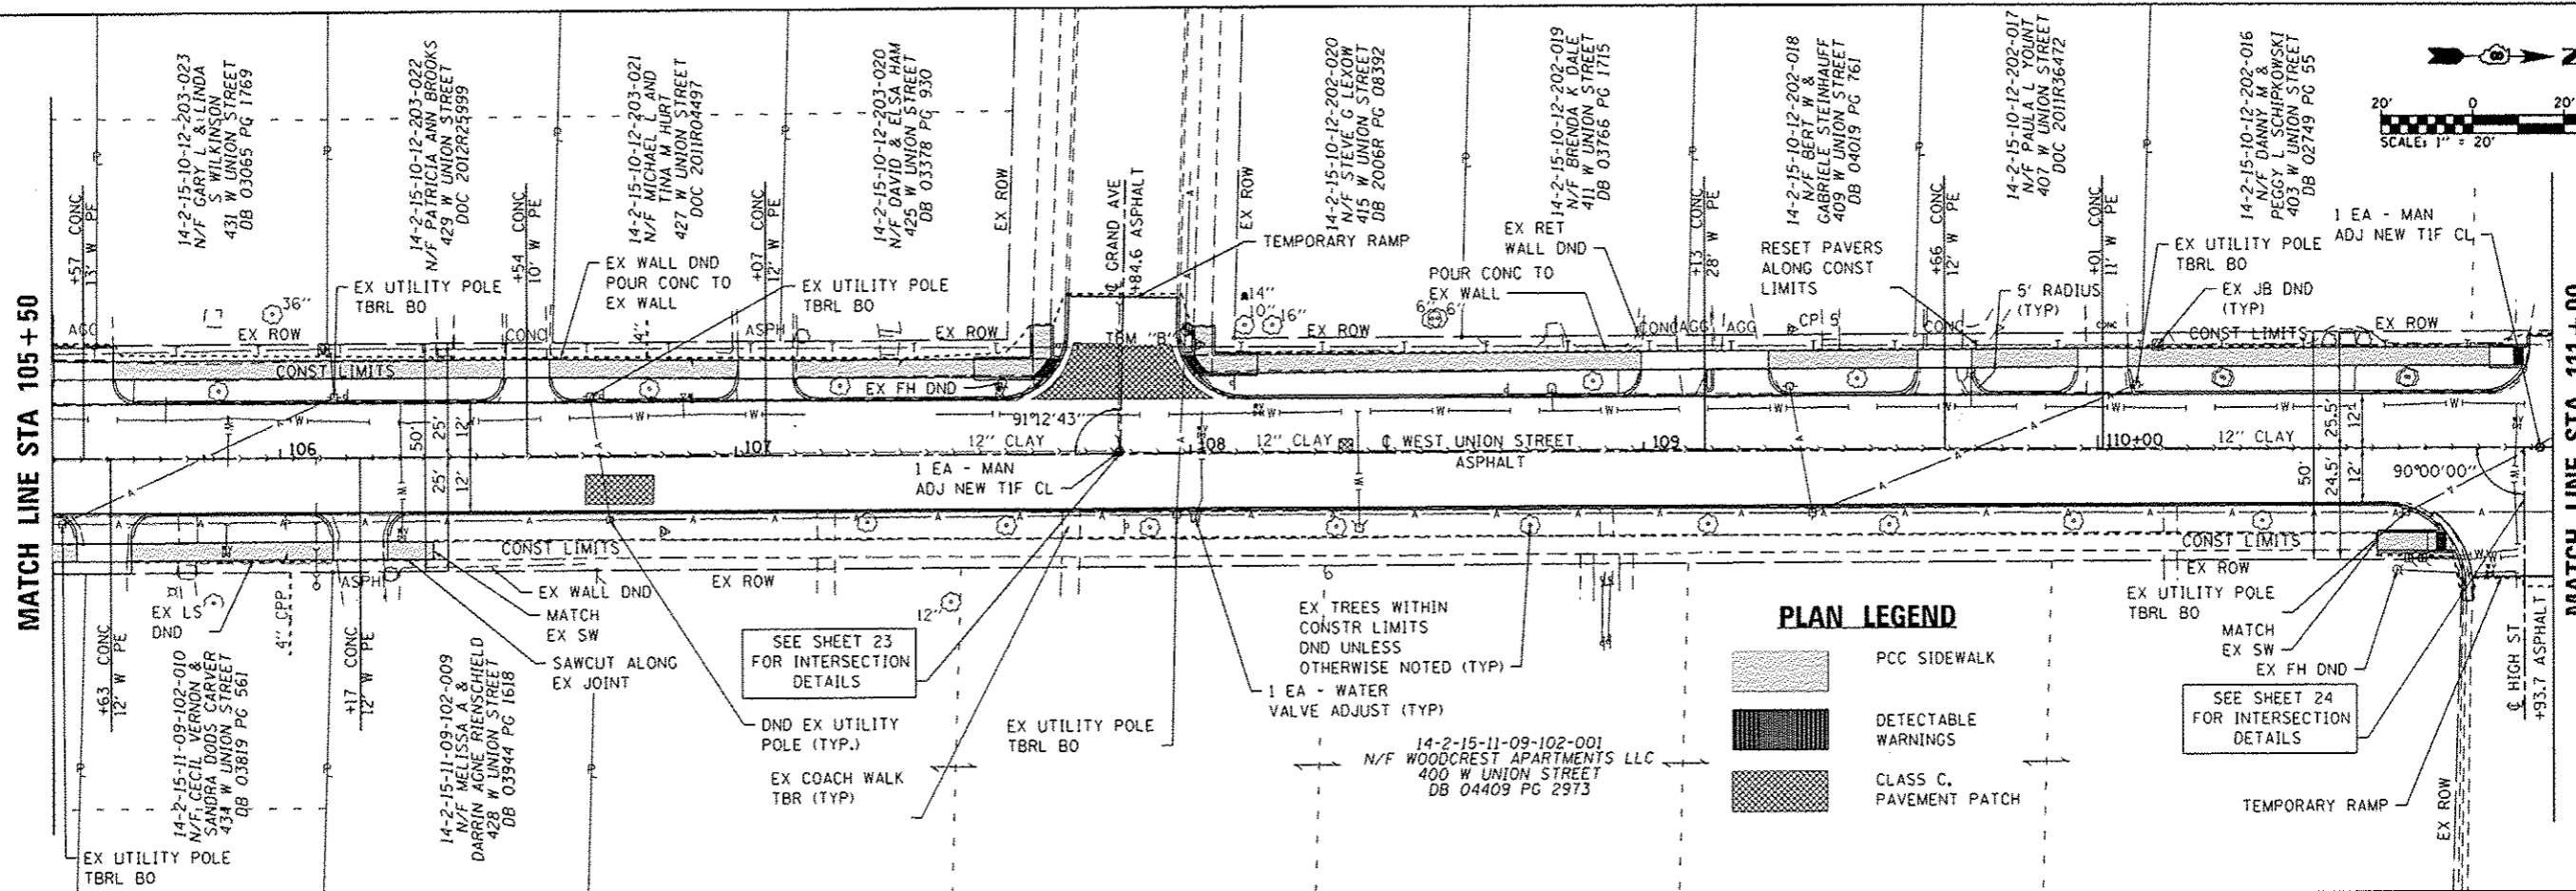

PLAN LEGEND

- PCC SIDEWALK
- DETECTABLE WARNINGS
- CLASS C PAVEMENT PATCH

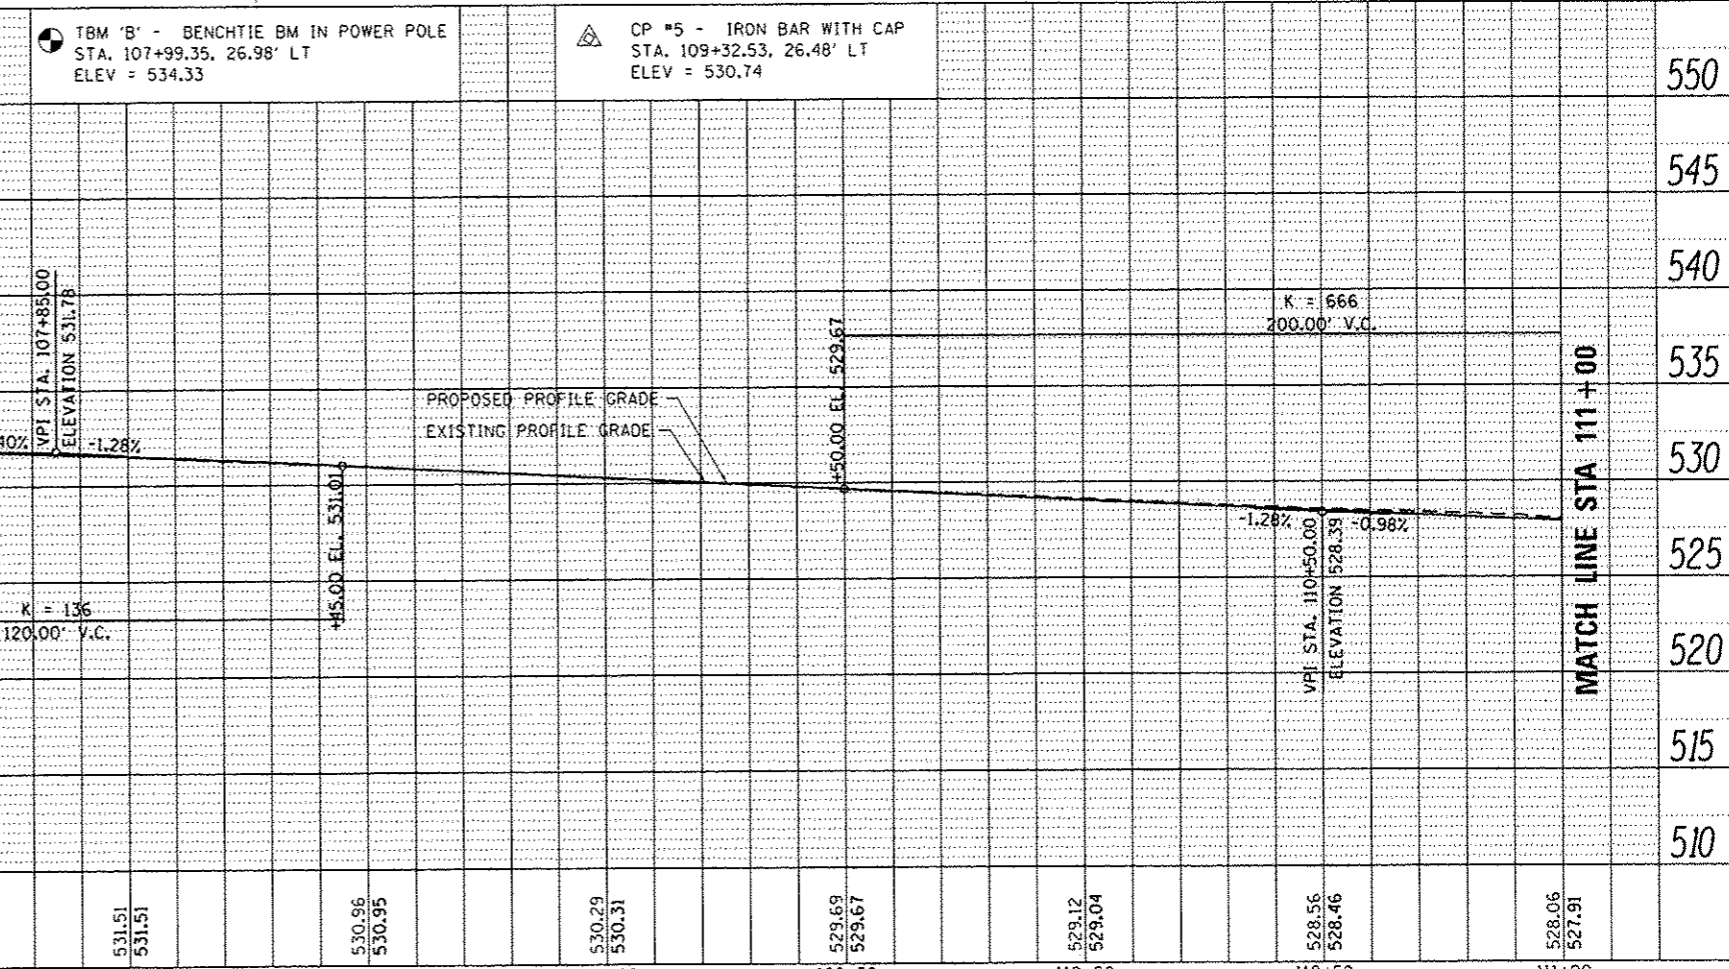

532.71	533.06	532.45	532.69	532.12	532.38	532.08	532.12	531.82	531.89	531.51	531.51	530.96	530.95	530.29	530.31	528.69	529.67	529.12	529.04	528.56	528.46	528.06	527.91
105+50	106+00	106+50	107+00	107+50	108+00	108+50	109+00	109+50	110+00	110+50	111+00												

STATE OF ILLINOIS
DEPARTMENT OF TRANSPORTATION

PLAN AND PROFILE SHEETS

F.A.U. RTE.	SECTION	COUNTY	TOTAL SHEETS	SHEET NO.
8887	11-00100-00-RS	MADISON	42	11
W. UNION ST RESURFACING		CONTRACT NO. 97553		
CITY OF EDWARDSVILLE (ILLINOIS) FED. AID PROJECT				

SCALE: 1"=20' SHEET 2 OF 6 SHEETS STA. 105+50.00 TO STA. 111+00.00

USER NAME	DESIGNED	REVISED
brandon.robertson	-	-
PLOT TIME	DRAWN	REVISED
11:21:19 PM	-	-
PLOT SCALE	CHECKED	REVISED
48.00000 / in.	-	-
PLOT DATE	DATE	REVISED
2/3/2014	-	-

FILE NAME
D8111009-shr-plan-prof.dgn