
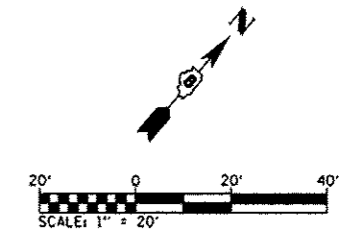



PLAN	DATE
NO.	
BY	
DATE	
REVISIONS	
NO.	
DATE	
DESCRIPTION	

PROF FILE	DATE
NO.	
BY	
DATE	
REVISIONS	
NO.	
DATE	
DESCRIPTION	

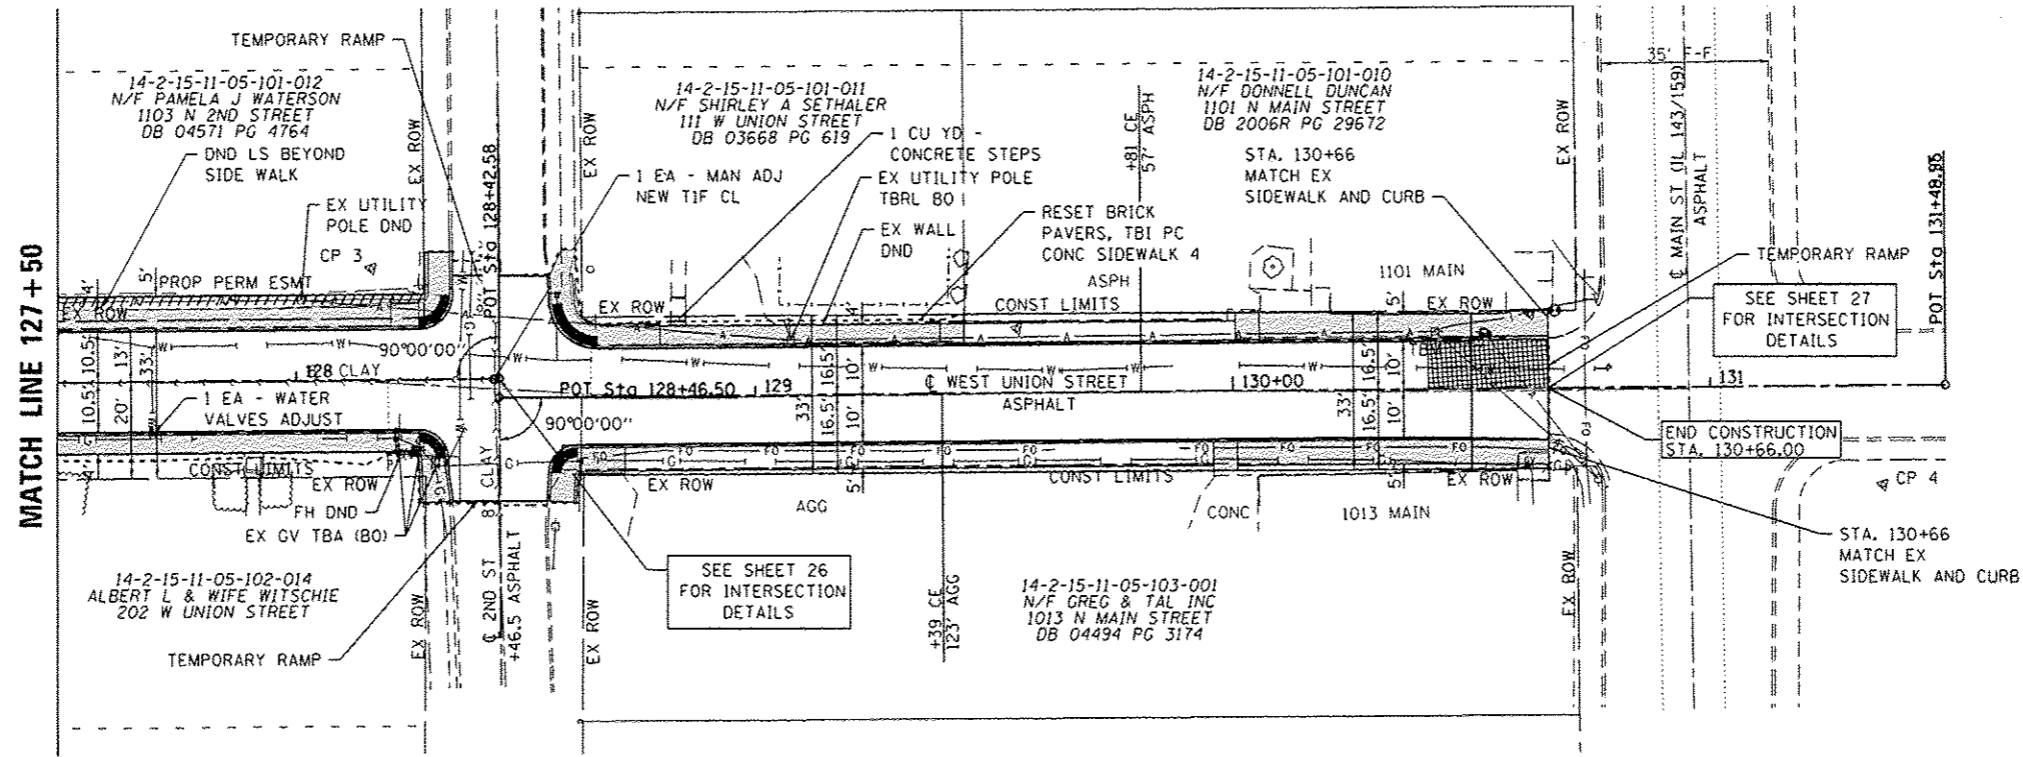

**PLAN LEGEND**

	PCC SIDEWALK
	DETECTABLE WARNINGS
	CLASS C. PAVEMENT PATCH

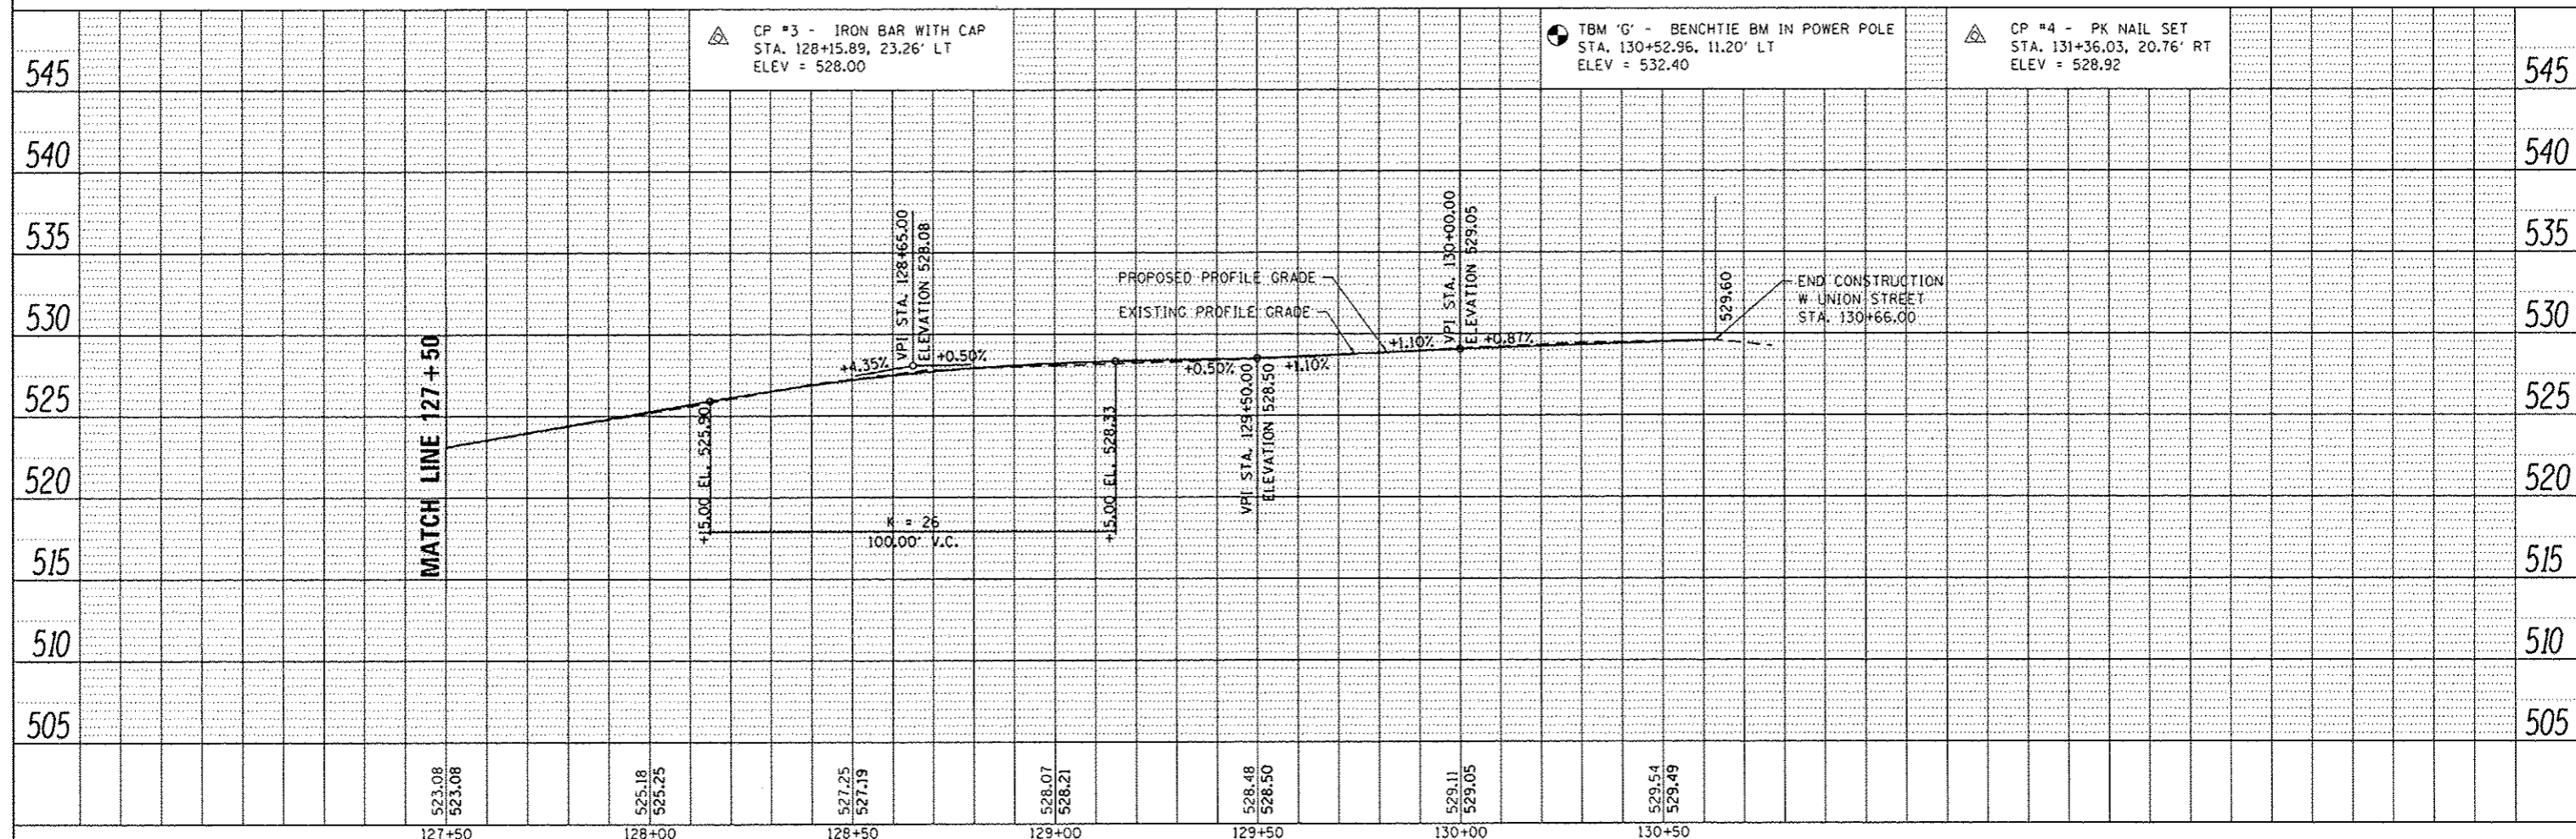

FILE NAME = DB11009-sht-planprof.dgn	USER NAME = brandon.rotermann	DESIGNED -	REVISED -	<b>STATE OF ILLINOIS DEPARTMENT OF TRANSPORTATION</b>	<b>PLAN AND PROFILE SHEETS</b>	F.A.J. R.T.E. 8887	SECTION 11-00100-00-RS	COUNTY MADISON	TOTAL SHEETS 42	SHEET NO. 15	
PLOT TIME = 1:23:23 PM	PLOT SCALE = 40.0000 / in.	DRAWN -	REVISED -			SCALE: 1"=20'	SHEET 6 OF 6 SHEETS	W. UNION ST RESURFACING		CONTRACT NO. 97553	
PLOT DATE = 2/3/2014		CHECKED -	REVISED -			STA. 127+50.00 TO STA. 131+48.95		CITY OF EDWARDSVILLE [ILLINOIS] FED. AID PROJECT			
		DATE -	REVISED -								