

04-25-2025 LETTING ITEM 159

FOR INDEX OF SHEETS, SEE SHEET NO. 2

VILLAGE OF WESTVILLE

SAFE ROUTES TO SCHOOL

PROJECT NO. SRTS-G00H(221)

SECTION 24-00027-00-SW


VERMILION COUNTY

C-95-036-25

STREET	SECTION	COUNTY	TOTAL SHEETS	SHEET NO.
VARIOUS	24-00027-00-SW	VERMILION	14	1
CONTRACT NO. 91654		ILLINOIS		



LOCATION OF SECTION INDICATED THUS: -

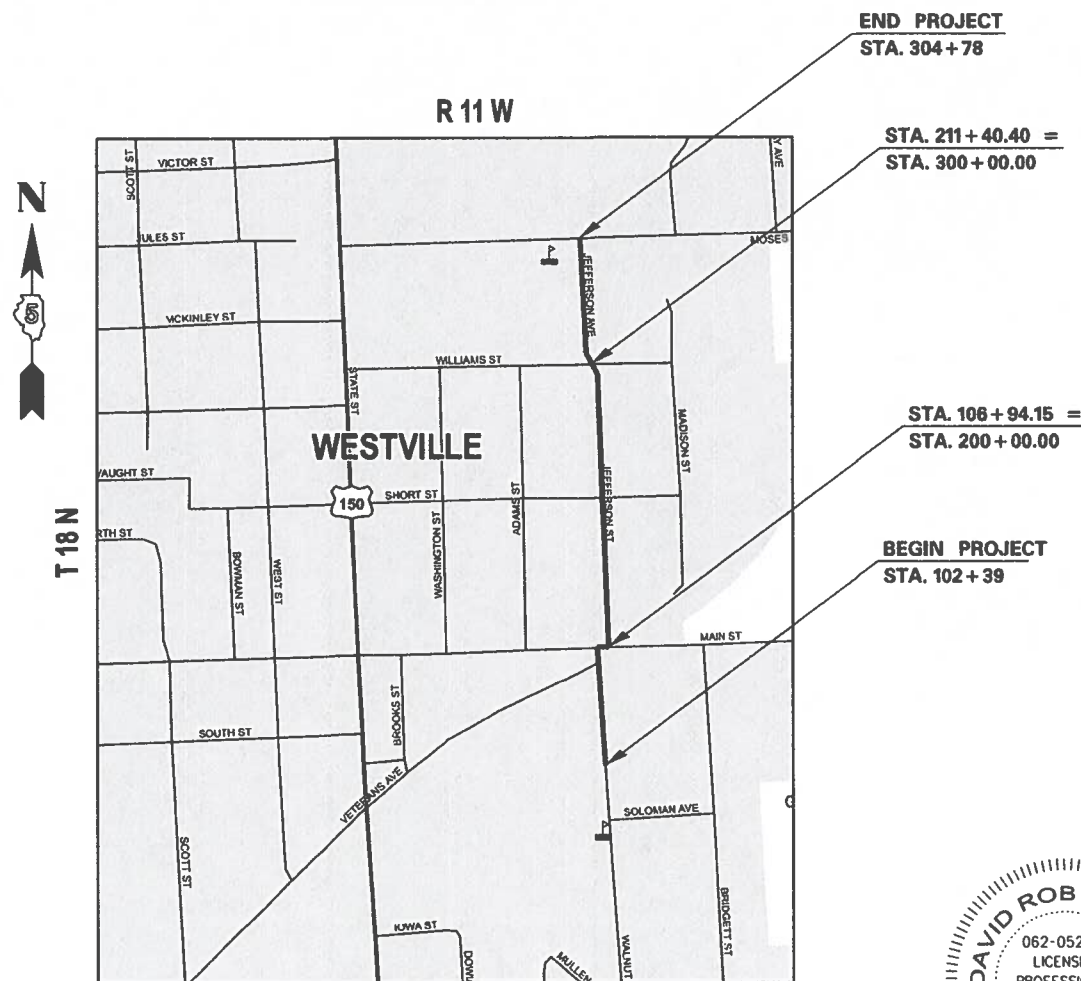


END PROJECT
STA. 304+78

STA. 211+40.40 =
STA. 300+00.00

STA. 106+94.15 =
STA. 200+00.00

BEGIN PROJECT
STA. 102+39

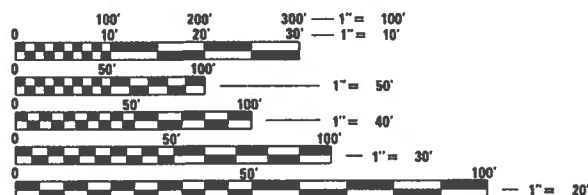


FULL SIZE PLANS HAVE BEEN PREPARED USING STANDARD
ENGINEERING SCALES. REDUCED SIZED PLANS WILL NOT
CONFORM TO STANDARD SCALES. IN MAKING MEASUREMENTS
ON REDUCED PLANS, THE ABOVE SCALES MAY BE USED.

J.U.L.I.E.
JOINT UTILITY LOCATION INFORMATION FOR EXCAVATION
1-800-892-0123
OR 811

CONTRACT NO. 91654

GROSS LENGTH = 2,074.62 FT. = 0.39 MILE
NET LENGTH = 2,074.62 FT. = 0.39 MILE

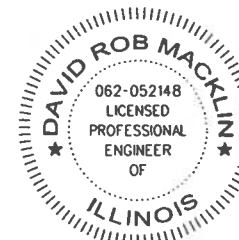

DRM 2-14-25

DAVID ROB MACKLIN DATE
REGISTERED PROFESSIONAL ENGINEER
NO. 062-52148 EXPIRES 11-30-2025

APPROVED *2-14*, 20*25*

Mike P... ..
MAYOR - VILLAGE OF WESTVILLE

PASSED *February 18*, 20*25*

Kensil A. Garnett
DISTRICT FIVE ENGINEER OF
LOCAL ROADS AND STREETS

RELEASED FOR
BID BASED ON
LIMITED REVIEW *February 18*, 20*25*

Kensil A. Garnett
REGION THREE ENGINEER



307 WEST WOOD STREET
PARIS, ILLINOIS 61944
(217) 463-1422

MODEL Default
FILE NAME: P:\Projects\2726 Westville SRTS\Westville SRTS Plan Sheets ORD.dgn

INDEX OF SHEETS	
1	COVER SHEET
2	GENERAL NOTES, STANDARDS, AND INDEX OF SHEETS
3	SUMMARY OF QUANTITIES
4-6	TYPICAL CROSS SECTIONS
7-9	SCHEDULE OF QUANTITIES
10-13	PLAN SHEETS
14	ADA DETAILS

HIGHWAY STANDARDS	
000001-08	STANDARD SYMBOLS, ABBREVIATIONS AND PATTERNS
001001-02	AREA OF REINFORCEMENT BARS
001006	DECIMAL OF AN INCH AND OF A FOOT
280001-07	TEMPORARY EROSION CONTROL SYSTEM
424001-12	PERPENDICULAR CURB RAMPS FOR SIDEWALKS
424006-06	DIAGONAL CORNER FOR SIDEWALKS
424011-05	CORNER PARALLEL CURB RAMPS FOR SIDEWALKS
424026-04	ENTRANCE/ALLEY PEDESTRIAN CROSSINGS
602301-04	INLET - TYPE A
604036-03	GRATE TYPE 8
604051-04	FRAME AND GRATE, TYPE 11
606001-08	CONCRETE CURB TYPE B AND COMBINATION CONCRETE CURB AND GUTTER
701006-05	OFF-ROAD OPERATIONS, 2-LANE, 2-WAY, 15' TO 24" FROM PAVEMENT EDGE
701301-04	LANE CLOSURE, 2-LANE, 2-WAY, SHORT TIME OPERATIONS
701501-06	URBAN LANE CLOSURE, 2L, 2W, UNDIVIDED
701801-06	SIDEWALK, CORNER OR CROSSWALK CLOSURE
701901-10	TRAFFIC CONTROL DEVICES
720001-01	SIGN PANEL MOUNTING DETAILS
720006-04	SIGN PANEL ERECTION DETAILS
720011-01	METAL POSTS FOR SIGNS, MARKERS, AND DELINEATORS
728001-01	TELESCOPING STEEL SIGN SUPPORT
729001-01	APPLICATIONS OF TYPES A AND B METAL POSTS (FOR SIGNS & MARKERS)
780001-05	TYPICAL PAVEMENT MARKINGS
878001-11	CONCRETE FOUNDATION DETAILS

GENERAL NOTES

1. THIS SECTION SHALL BE CONSTRUCTED IN ACCORDANCE WITH THE PLANS, THE STANDARD SPECIFICATIONS FOR ROAD AND BRIDGE CONSTRUCTION ADOPTED JANUARY 1, 2022, THE SUPPPLEMENTAL SPECIFICATIONS AND RECURRING SPECIAL PROVISIONS, AND THE SPECIAL PROVISIONS INCLUDED IN THESE PLANS.
2. ANY REFERENCE TO THE STANDARDS THROUGHOUT THE PLANS SHALL BE INTERPRETED TO BE THE EDITION AS INDICATED BY THE SUB-NUMBER LISTED IN THE HIGHWAY STANDARDS LIST, OR THE COPY OF THE STANDARD IN THESE PLANS.
3. FULL DEPTH SAW CUTS ARE REQUIRED FOR THE CURB AND GUTTER REMOVAL, PAVEMENT REMOVAL, AND SIDEWALK REMOVAL. THIS WILL NOT BE PAID FOR SEPARATELY BUT COSTS WILL BE INCLUDED IN THE CORRESPONDING PAY ITEMS.
4. THE CONTRACTOR SHALL BE RESPONSIBLE FOR OBTAINING ALL NECESSARY PERMITS.
5. ALL ELEVATIONS SHOWN ON THE PLANS ARE BASED ON THE NORTH AMERICAN VERTICAL DATUM OF 1988. (NAVD88)
6. THE COST OF CONNECTING EXISTING STORM SEWERS TO THE PROPOSED DRAINAGE SYSTEM SHALL BE CONSIDERED INCLUDED IN THE COST OF THE PROPOSED STORM SEWERS OR DRAINAGE STRUCTURES INVOLVED.
7. THE SIDEWALK CONSTRUCTION IS DIRECTLY ADJACENT TO EXISTING LANDSCAPING AT SOME LOCATIONS WHICH ARE AT OR NEAR THE RIGHT-OF-WAY LINE. THE CONTRACTOR SHALL TAKE CARE TO PROTECT THSES ELEMENTS DURING REMOVAL OF THE EXISTING SIDEWALK AND THE CONSTRUCTION OF THE NEW SIDEWALK.

USER NAME	= macM	DESIGNED	-	REVISED	-
		DRAWN	-	REVISED	-
PLOT SCALE	= 40,000' = 1 in.	CHECKED	-	REVISED	-
PLOT DATE	= 2/13/2025	DATE	-	REVISED	-



307 WEST WOOD STREET
PARIS, ILLINOIS 61944
(217) 463-1422

GENERAL NOTES, INDEX OF SHEETS, & STANDARDS

SCALE: SHEET OF SHEETS STA. TO STA.

F.A. RTE.	SECTION	COUNTY	TOTAL SHEETS	SHEET NO.
	24-00027-00-SW	VERMILION	14	2
CONTRACT NO. 91654				
		ILLINOIS	FED. AID PROJECT	

MODEL: D:\p14
FILE NAME: P:\projects\2726 Westville SRTS\Westville SRTS Plan Sheets ORD.dgn

SUMMARY OF QUANTITIES			
CODE NO.	ITEM	UNIT	QTY
20100210	TREE REMOVAL (OVER 15 UNITS DIAMETER)	UNIT	36
20200100	EARTH EXCAVATION	CU YD	80
20800150	TRENCH BACKFILL	CU YD	3
28000500	INLET AND PIPE PROTECTION	EACH	2
40200800	AGGREGATE SURFACE COURSE, TYPE B	TON	22
42400200	PORTLAND CEMENT CONCRETE SIDEWALK 5 INCH	SQ FT	8109
42400300	PORTLAND CEMENT CONCRETE SIDEWALK 6 INCH	SQ FT	1096
42400800	DETECTABLE WARNINGS	SQ FT	168
44000100	PAVEMENT REMOVAL	SQ YD	13
44000200	DRIVEWAY PAVEMENT REMOVAL	SQ YD	4
44000500	COMBINATION CURB AND GUTTER REMOVAL	FOOT	52
44000600	SIDEWALK REMOVAL	SQ FT	5558
542A0213	PIPE CULVERTS, CLASS A, TYPE 1, 8"	FOOT	22
60236200	INLETS, TYPE A, TYPE 8 GRATE	EACH	2
60500060	REMOVING INLETS	EACH	1


SUMMARY OF QUANTITIES			
CODE NO.	ITEM	UNIT	QTY
60603900	COMBINATION CONCRETE CURB AND GUTTER, TYPE B-6.12 (ABUTTING EXISTING PAVEMENT)	FOOT	60
67100100	MOBILIZATION	L SUM	1
70102620	TRAFFIC CONTROL AND PROTECTION, STANDARD 701501	L SUM	1
70102640	TRAFFIC CONTROL AND PROTECTION, STANDARD 701801	L SUM	1
72000100	SIGN PANEL - TYPE 1	SQ FT	10
72800100	TELESCOPING STEEL SIGN SUPPORT	FOOT	32
78009006	MODIFIED URETHANE PAVEMENT MARKING - LINE 6"	FOOT	424
X0301339	REMOVE EXISTING PARKING BLOCKS	EACH	5
X1400326	RECTANGULAR RAPID FLASHING BEACON ASSEMBLY (COMPLETE)	EACH	2
X2010400	STUMP REMOVAL ONLY	UNIT	36
X2500900	SEEDING, CLASS 1 (SPECIAL)	ACRE	0.25
X4060205	COLD MIX ASPHALT MIXTURE	TON	8
X7200043	RADAR SPEED SIGN	EACH	2

USER NAME = macM	DESIGNED -	REVISED -
	DRAWN -	REVISED -
PLOT SCALE = 40,000' = 1 in.	CHECKED -	REVISED -
PLOT DATE = 3/7/2025	DATE -	REVISED -




307 WEST WOOD STREET
PARIS, ILLINOIS 61944
(217) 463-1422

SUMMARY OF QUANTITIES				F.A. RTE.	SECTION	COUNTY	TOTAL SHEETS	SHEET NO.
					24-00027-00-SW	VERMILION	14	3
				CONTRACT NO. 91654				
				ILLINOIS FED. AID PROJECT				
SCALE:	SHEET	OF	SHEETS	STA.	TO STA.			

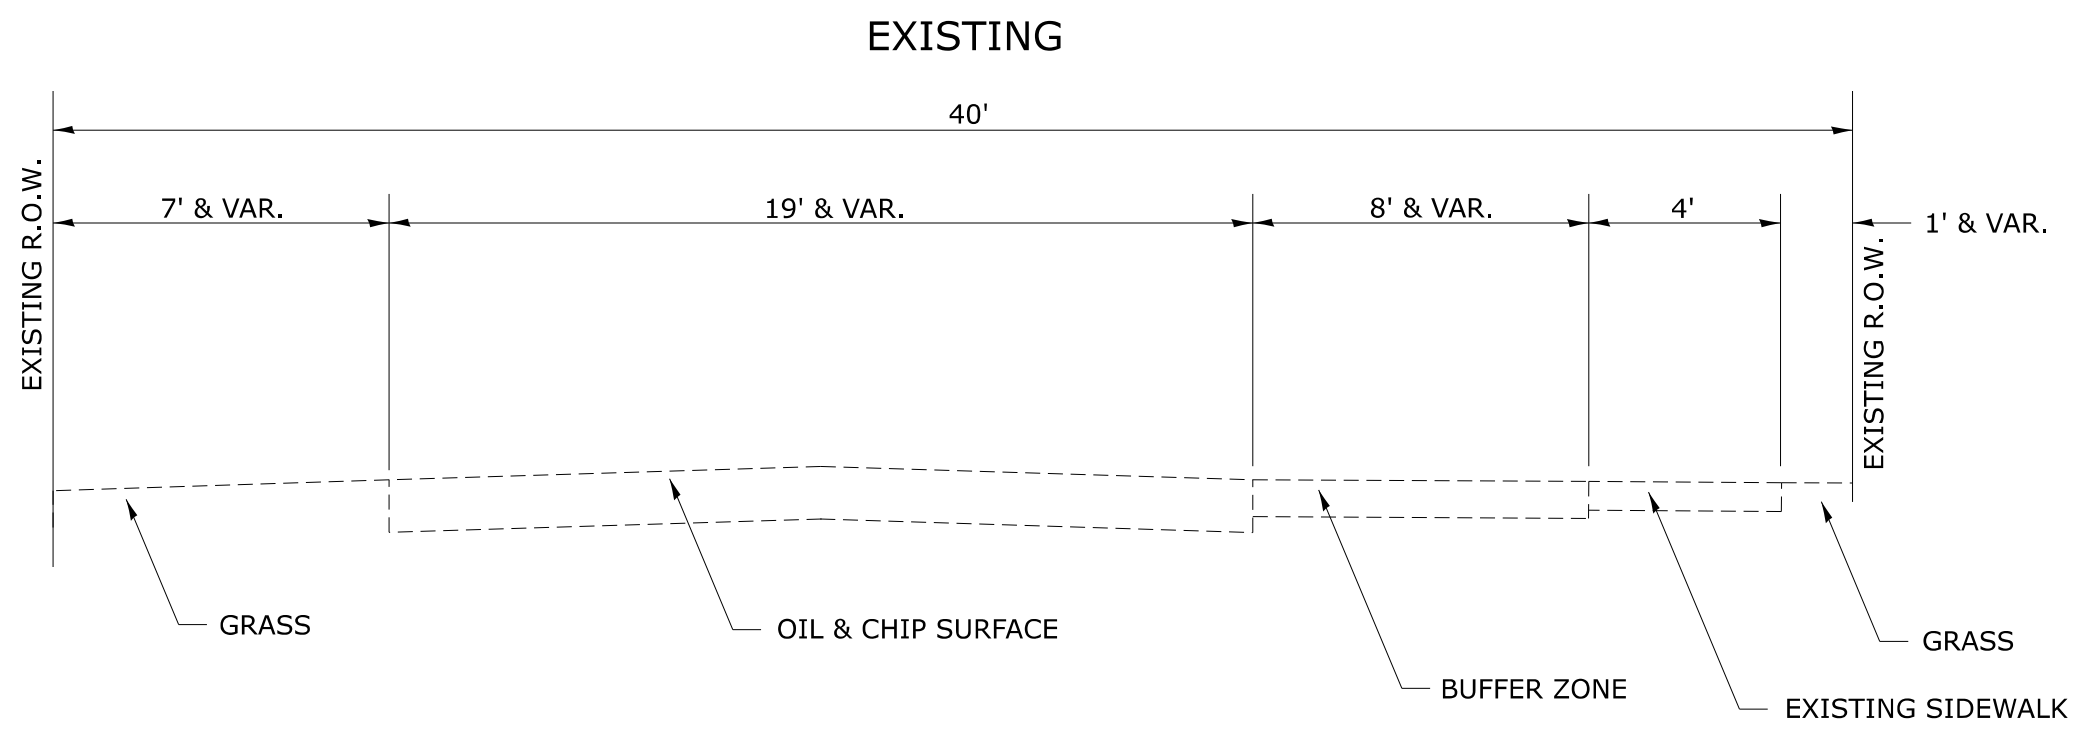

STA. 102+39 TO STA. 106+78

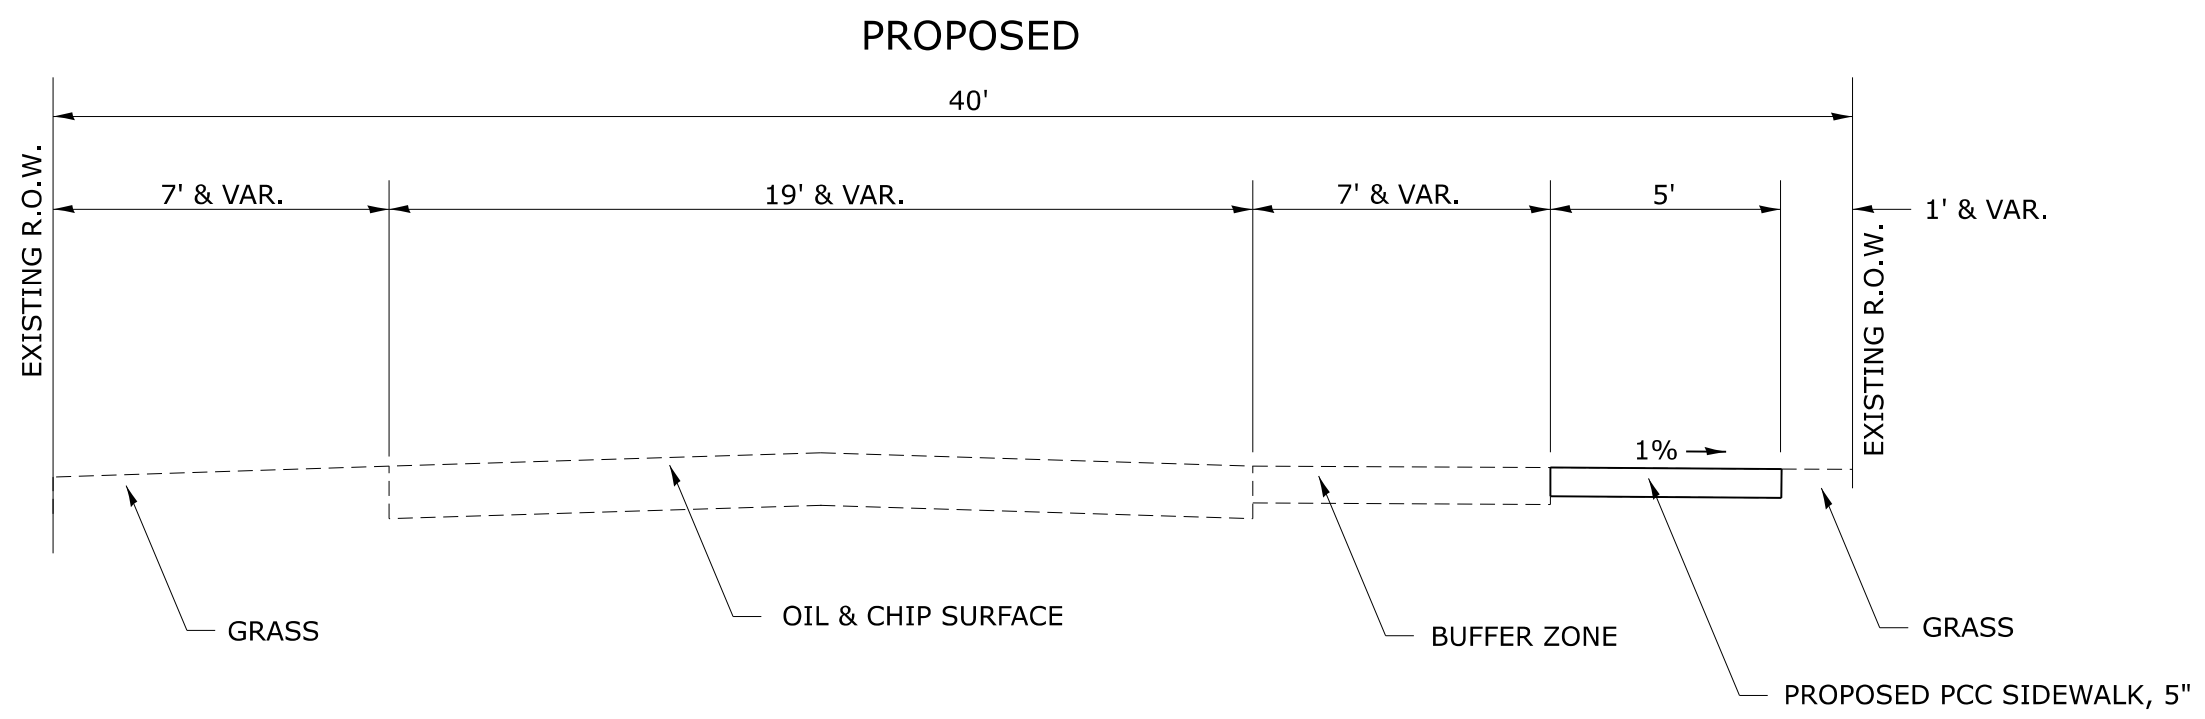

STA. 102+39 TO STA. 106+78

MODEL: Default
FILE NAME: P:\Projects\2726 Westville SRTS\Drawings\Typicals\SRTS_Typicals_CRD.dgn


USER NAME = macM	DESIGNED -	REVISED -
	DRAWN -	REVISED -
PLOT SCALE = 40,000' / in.	CHECKED -	REVISED -
PLOT DATE = 2/13/2025	DATE -	REVISED -




**307 WEST WOOD STREET
PARIS, ILLINOIS 61944
(217) 463-1422**

TYPICAL SECTION - WALNUT STREET			
SCALE:	SHEET	OF SHEETS	STA. TO STA.

F.A. RTE.	SECTION	COUNTY	TOTAL SHEETS	SHEET NO.
	24-00027-00-SW	VERMILION	14	4
CONTRACT NO. 91654				
		ILLINOIS	FED. AID PROJECT	

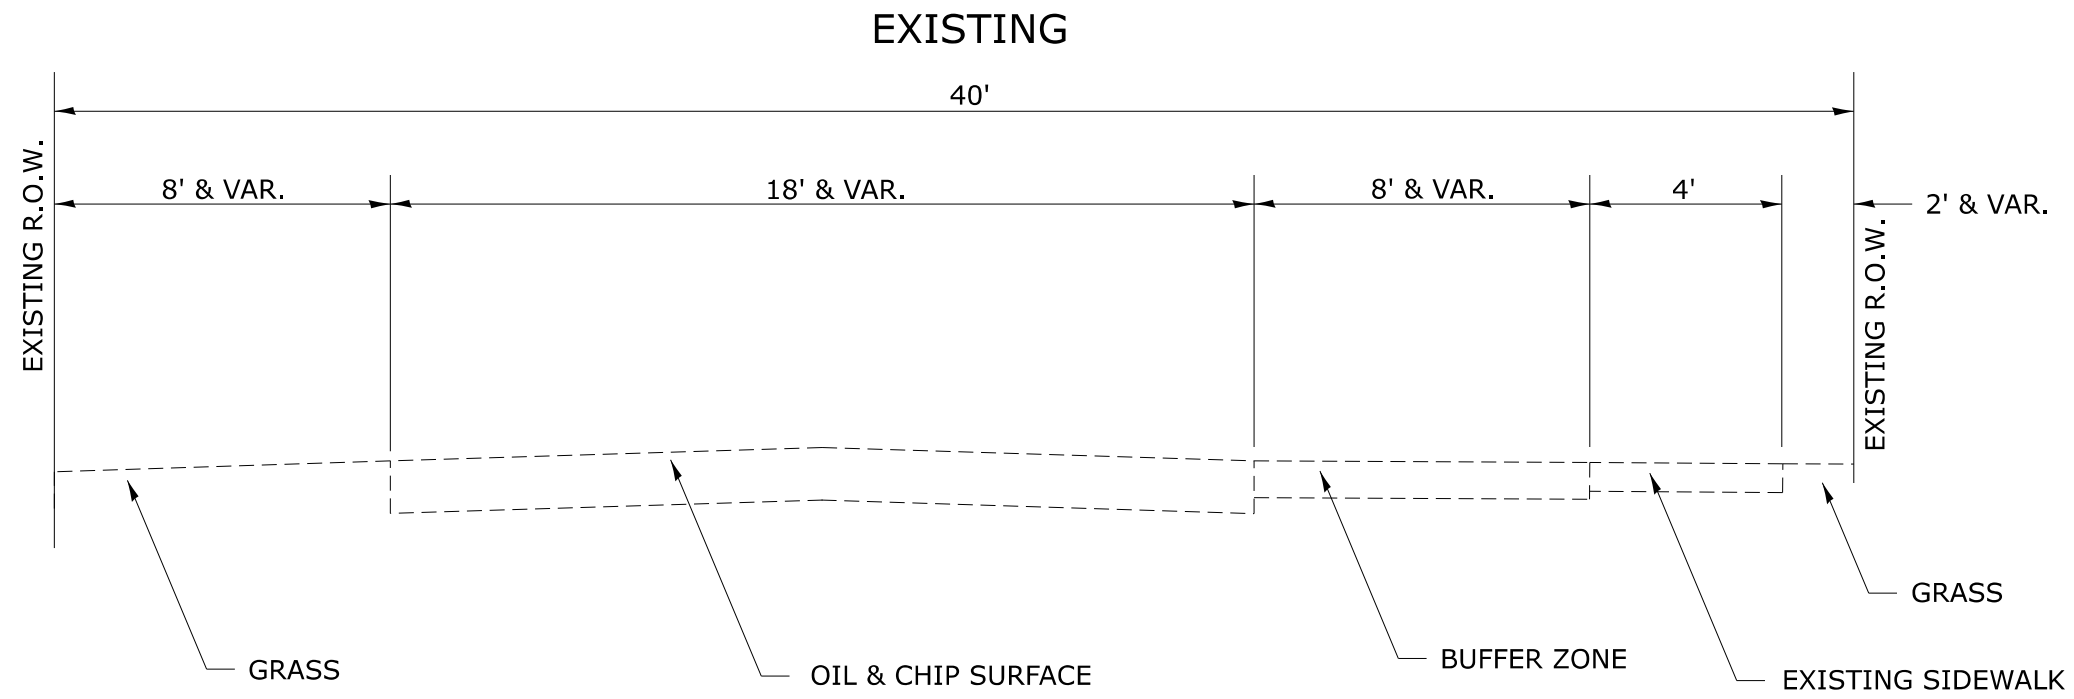

STA. 200+13 TO STA. 211+29

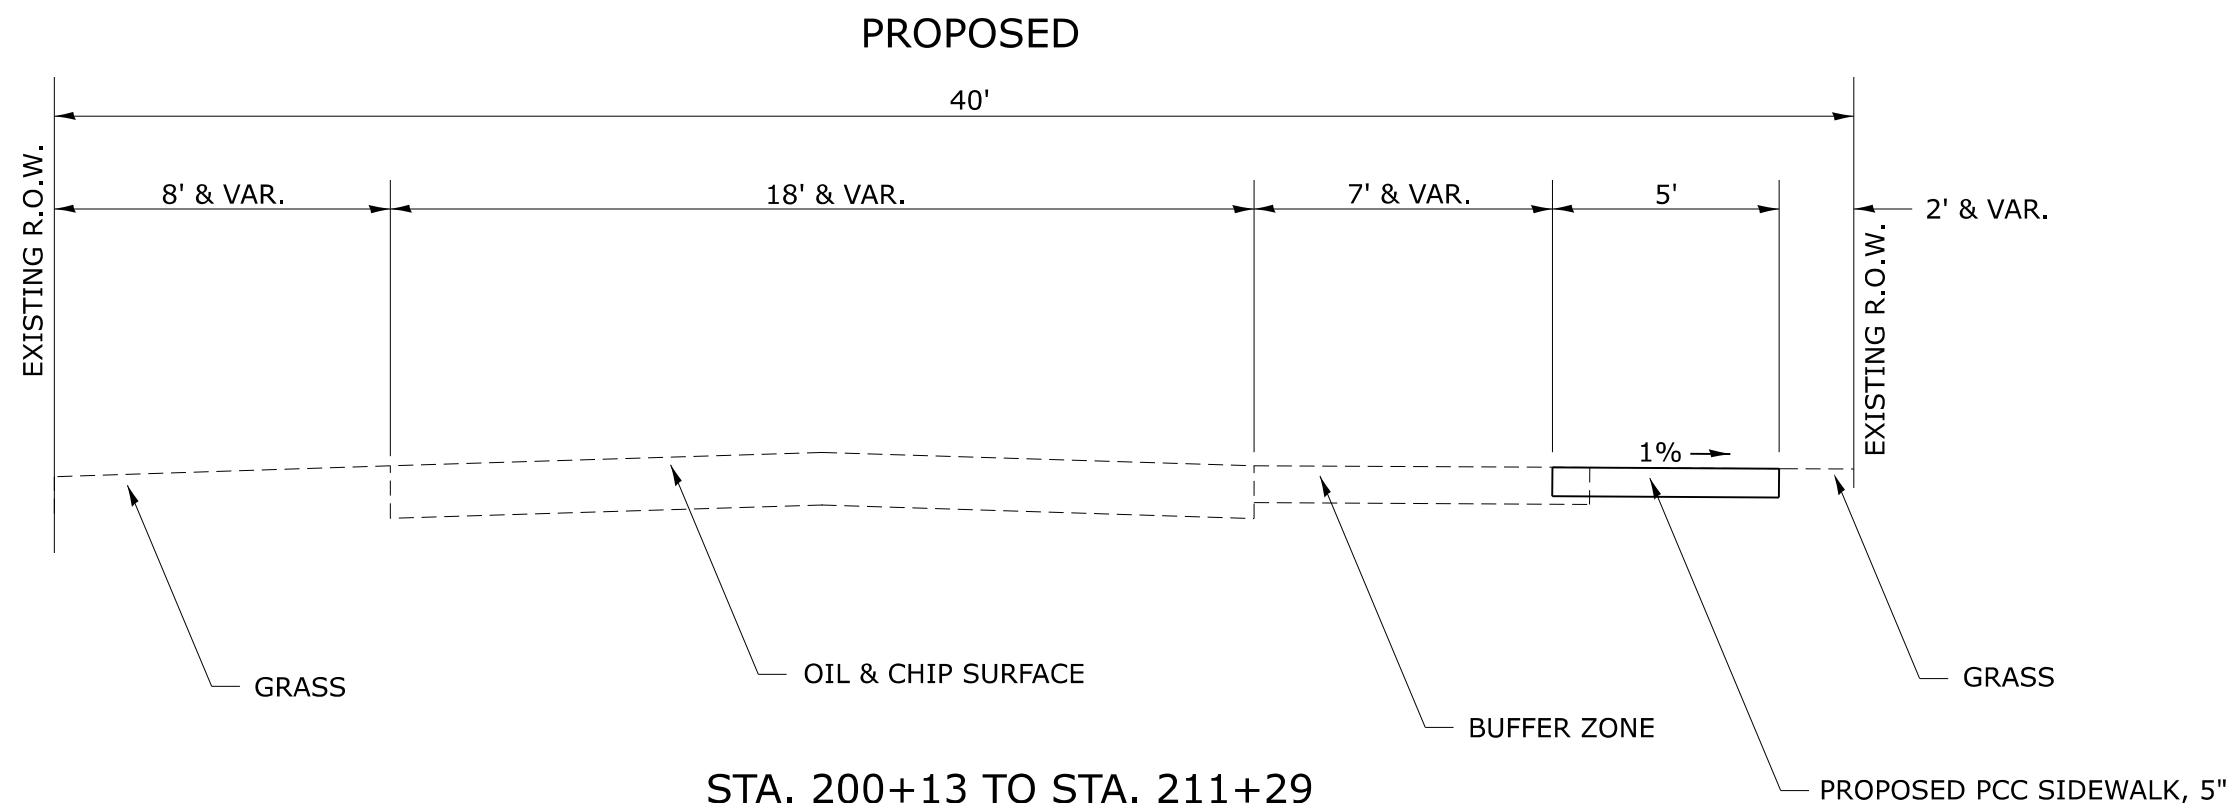

STA. 200+13 TO STA. 211+29

MODEL: Default
FILE NAME: P:\Projects\2726 Westville SRTS\Design\Typical\SRFS Typical CRD.dgn

USER NAME	= macM	DESIGNED	-	REVISED	-
		DRAWN	-	REVISED	-
PLOT SCALE	= 40,000' / in.	CHECKED	-	REVISED	-
PLOT DATE	= 2/13/2025	DATE	-	REVISED	-





307 WEST WOOD STREET
PARIS, ILLINOIS 61944
(217) 463-1422

TYPICAL SECTION - JEFFERSON STREET

SCALE: SHEET OF SHEETS STA. TO STA.

F.A. RTE.	SECTION	COUNTY	TOTAL SHEETS	SHEET NO.
	24-00027-00-SW	VERMILION	14	5
		CONTRACT NO. 91654		
		ILLINOIS	FED. AID PROJECT	

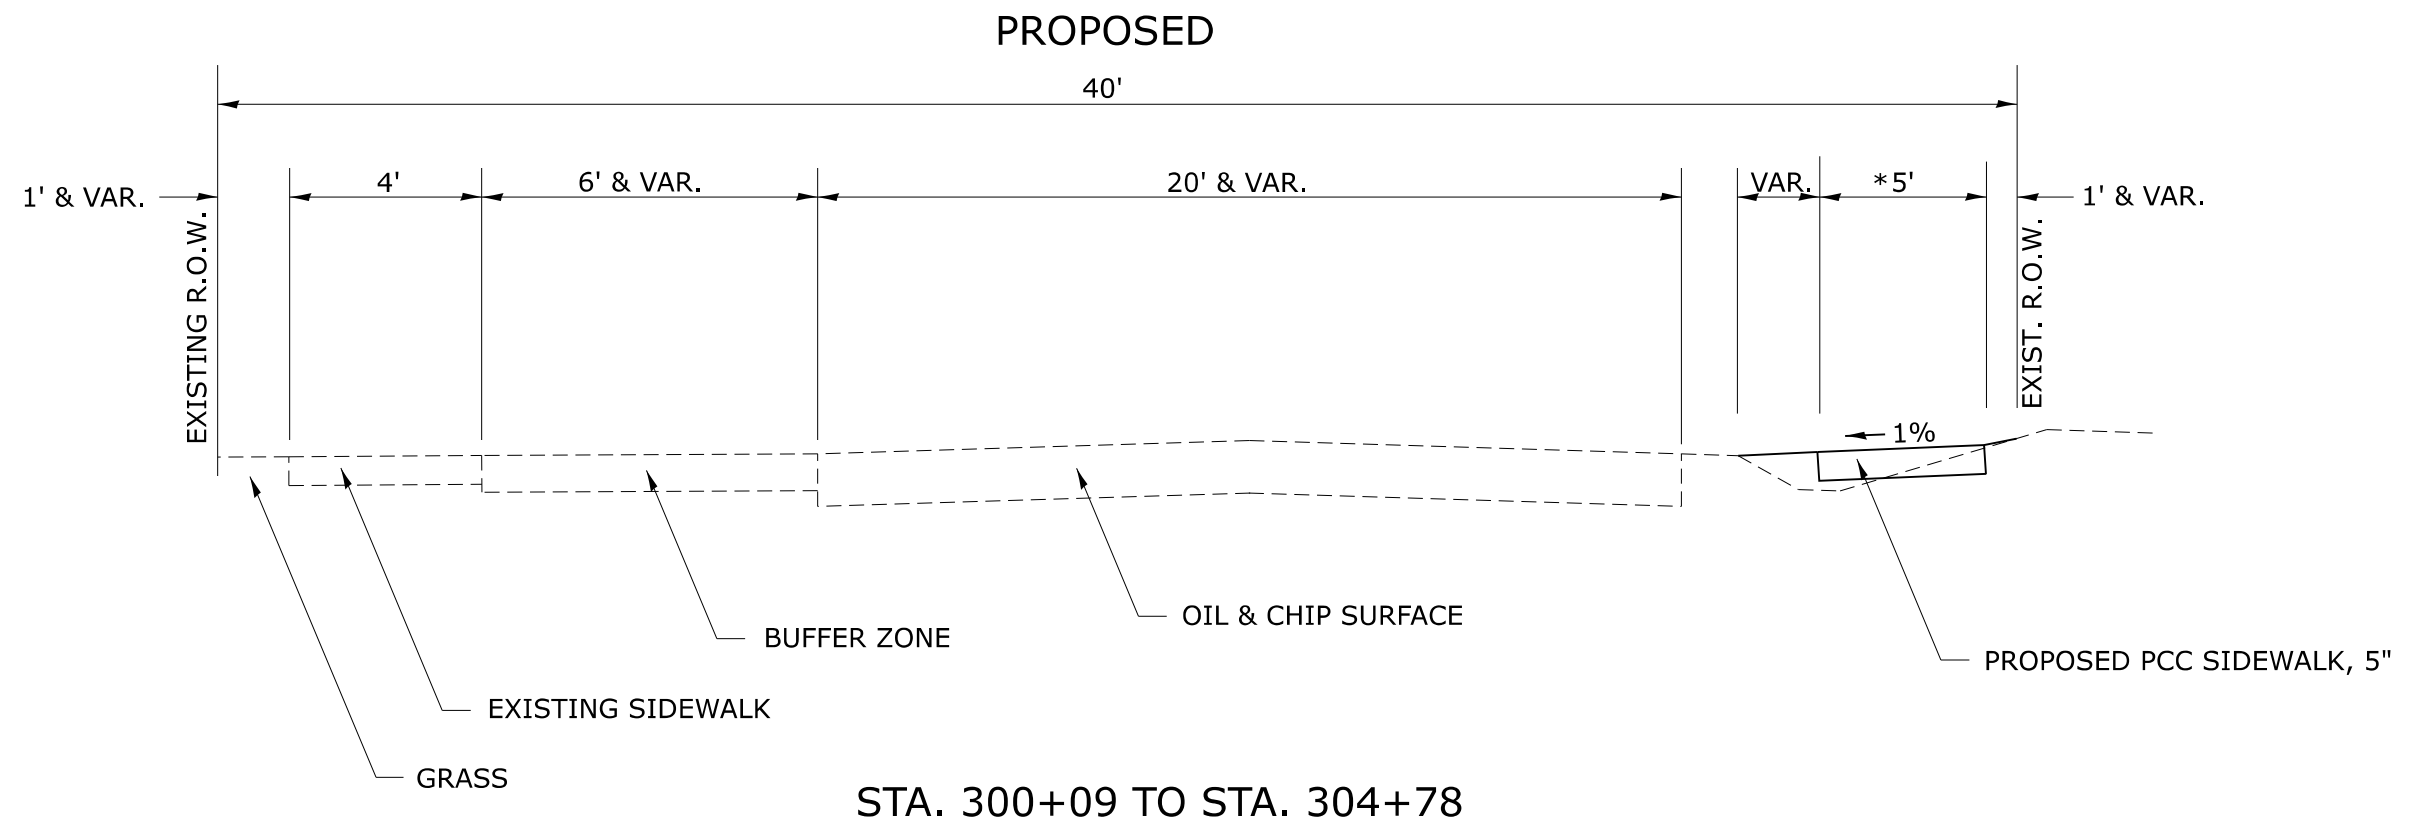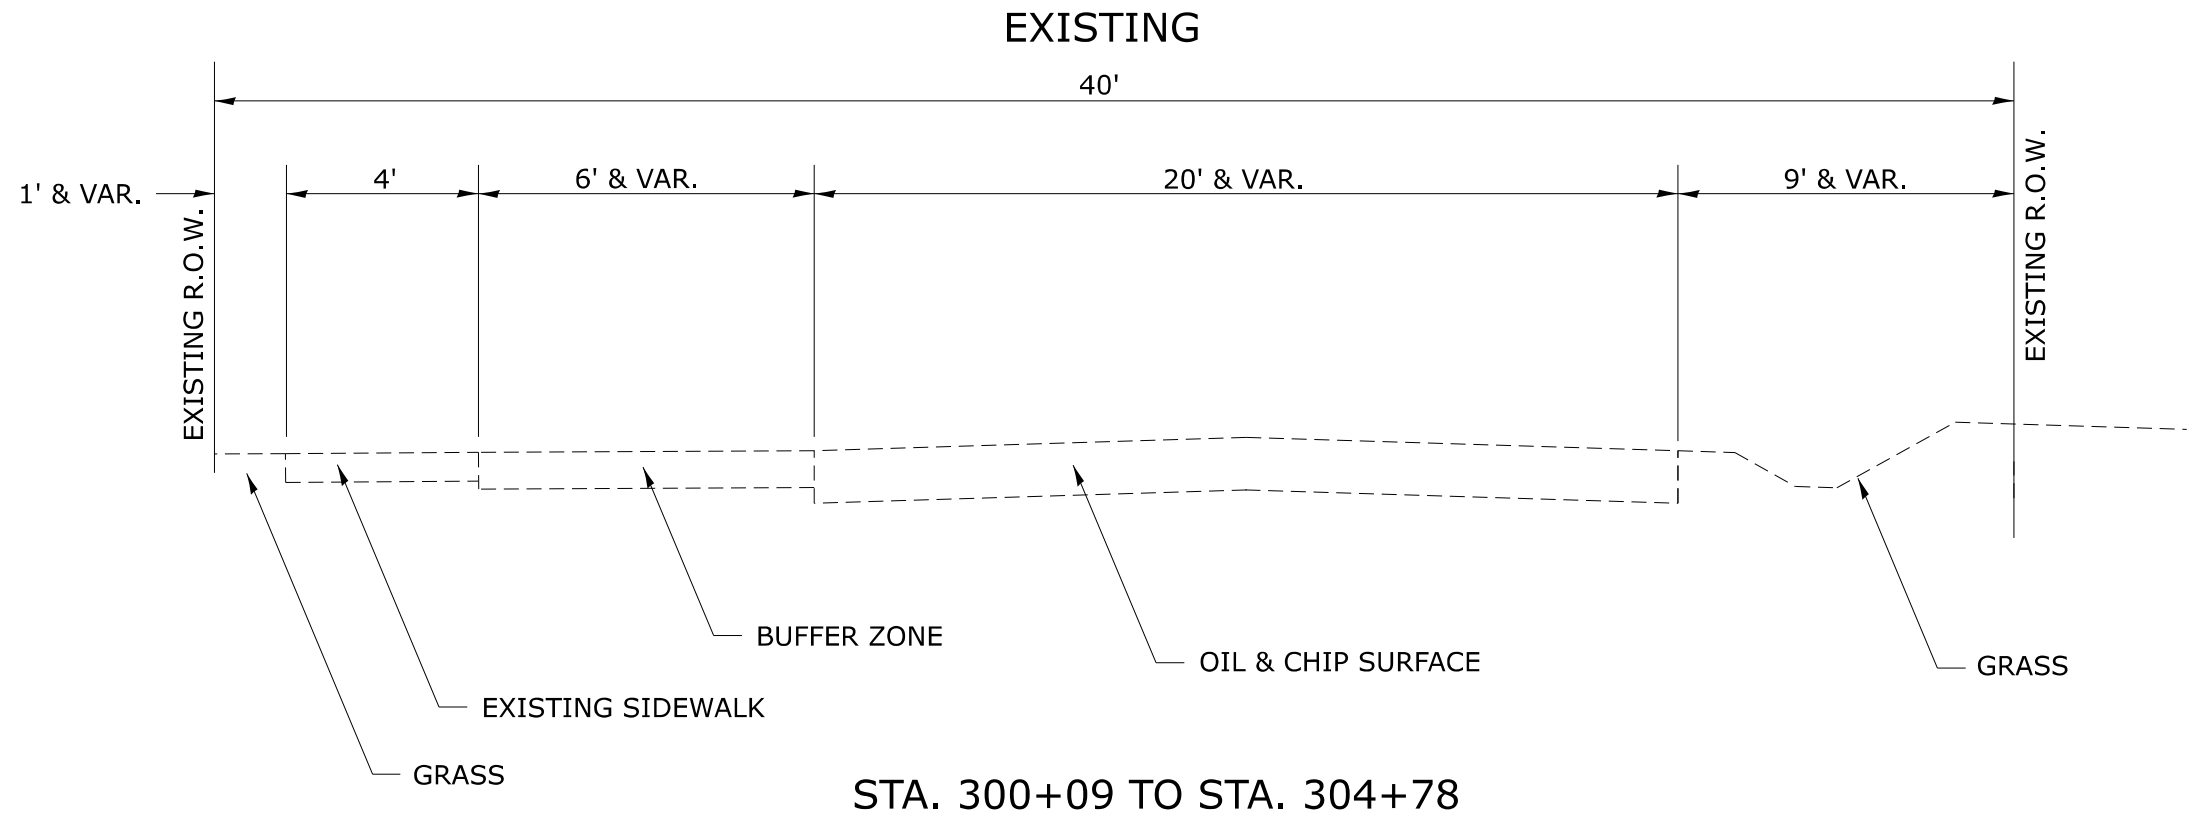

* NOTE: SIDEWALK WIDTH IS 4' FROM STA. 300+09 TO STA. 300+25

MODEL: Default
FILE NAME: P:\Projects\2726 Weeseville SRTS\Design\Typical\SRFS Typical CRD.dgn

USER NAME = macM	DESIGNED -	REVISED -
	DRAWN -	REVISED -
PLOT SCALE = 40,000' / in.	CHECKED -	REVISED -
PLOT DATE = 2/13/2025	DATE -	REVISED -



307 WEST WOOD STREET
PARIS, ILLINOIS 61944
(217) 463-1422

TYPICAL SECTION - WEESE PARKWAY

SCALE: SHEET OF SHEETS STA. TO STA.

F.A. RTE.	SECTION	COUNTY	TOTAL SHEETS	SHEET NO.
	24-00027-00-SW	VERMILION	14	6
CONTRACT NO. 91654				
ILLINOIS FED. AID PROJECT				

EARTHWORK	
LOCATION	20200100
	EARTH EXCAVATION
	CU YD
RT STA 102+39.2 TO RT STA 106+39	7.9
RT STA 106+39 TO RT STA 106+67.9	2.9
RT STA 106+67.9 TO RT STA 106+72.9	0.5
RT STA 106+72.9 TO RT STA 106+78	0.5
RT STA 200+15.9 TO RT STA 205+93.4	10.7
RT STA 206+12.2 TO RT STA 209+19.7	5.8
RT STA 209+19.7 TO RT STA 211+18.2	18.4
RT STA 300+08.2 TO RT STA 302+52.7	18.7
RT STA 302+52.7 TO RT STA 302+93.8	2.2
RT STA 302+93.8 TO RT STA 304+06.5	10.4
RT STA 304+48.7 TO RT STA 304+73.5	1.9
TOTAL	79.9

TREE AND STUMP REMOVAL		
LOCATION	20100210	X2010400
	TREE REMOVAL (OVER 15 UNITS DIAMETER)	STUMP REMOVAL ONLY
	UNIT	UNIT
RT STA 300+22.8	36	
RT STA 302+08.3		36
TOTALS =	36	36

REMOVE PARKING BLOCKS	
LOCATION	X0301339
	REMOVE EXISTING PARKING BLOCKS
	EACH
RT STA 300+25 TO STA 301+10	5.0
TOTAL =	5.0

PCC REMOVAL		
LOCATION	44000200	44000600
	DRIVEWAY PAVEMENT REMOVAL	SIDEWALK REMOVAL
	SQ YD	SQ FT
RT STA 102+39.2 TO RT STA 103+96.1	0.9	628.0
LT STA 102+47.7 TO LT STA 102+60.3		106.0
RT STA 103+96.1 TO RT STA 104+02.8		42.7
RT STA 104+02.8 TO RT STA 106+60.3		941.3
RT STA 106+60.3 TO RT STA 106+67.7		44.0
RT STA 106+67.7 TO RT STA 106+70.8		143.2
RT STA 106+70.8 TO RT STA 106+75.1		37.0
RT STA 200+16.7 TO RT STA 201+24.7		432.0
RT STA 201+24.7 TO RT STA 201+58.2		69.2
RT STA 201+69.7 TO RT STA 202+38.9		277.2
RT STA 202+38.9 TO RT STA 202+43.2		23.7
RT STA 202+43.2 TO RT STA 202+92.4		196.8
RT STA 202+92.4 TO RT STA 202+95.1		20.5
RT STA 202+95.1 TO RT STA 203+38.2		189.6
RT STA 203+38.2 TO RT STA 203+43.2		38.5
RT STA 203+43.2 TO RT STA 204+37		375.2
RT STA 204+37 TO RT STA 204+39.9		19.5
RT STA 204+39.9 TO RT STA 204+88		192.8
RT STA 204+88 TO RT STA 204+90.9		21.9
RT STA 204+90.9 TO RT STA 205+93.8		411.6
RT STA 206+11.8 TO RT STA 207+93.2	1.3	725.6
RT STA 207+93.2 TO RT STA 207+96.6		13.7
RT STA 207+96.6 TO RT STA 209+19.7	1.6	492.4
RT STA 304+73.6 TO RT STA 304+78.5		44.5
LT STA 304+66.4 TO LT STA 304+78.5		71.0
TOTALS =	3.8	5557.9

PAVEMENT REMOVAL & COLD MIX ASPHALT		
LOCATION	44000100	X4060205
	PAVEMENT REMOVAL	COLD MIX ASPHALT
	SQ YD	TON
RT STA 103+64.2 TO RT STA 103+72.6		0.8
RT STA 201+21.9 TO RT STA 201+41.9	4.5	1.8
RT STA 201+58.2 TO RT STA 201+69.7	2.5	1.0
RT STA 207+34.6 TO RT STA 207+46		1.0
RT STA 301+45 TO LT STA 301+50	6.1	2.9
TOTALS =	13.1	7.5

MODEL: SUBDELNAMES
FILENAME: \$FILES



USER NAME = \$USER*	DESIGNED -	REVISED -
	DRAWN -	REVISED -
PLOT SCALE = \$SCALE*	CHECKED -	REVISED -
PLOT DATE = \$DATE*	DATE -	REVISED -

STATE OF ILLINOIS
DEPARTMENT OF TRANSPORTATION

SCHEDULE OF QUANTITIES			
SCALE:	SHEET	OF	SHEETS
STA.	TO	STA.	

F.A. RTE.	SECTION	COUNTY	TOTAL SHEETS	SHEET NO.
	24-00027-00-SW	VERMILION	14	7
CONTRACT NO. 91654				
ILLINOIS FED. AID PROJECT				

PCC SIDEWALK			
LOCATION	42400200	42400300	42400800.0
	PCC SIDEWALK 5 INCH	PCC SIDEWALK 6 INCH	DETECTABLE WARNINGS
STATION	SQ FT	SQ FT	SQ FT
RT STA. 102+39.2 TO RT STA. 102+42.9	18		
RT STA 102+42.9 TO RT STA. 102+48.2	26.5		
RT STA 102+48.2 TO RT STA. 102+53.2	59.1		10.0
LT STA 102+48.2 TO LT STA. 102+60.8	106.0		10.0
RT STA 102+53.2 TO RT STA. 102+88.9	178.8		
RT STA 102+88.9 TO RT STA. 103+15.2		131.3	
RT STA 103+15.2 TO RT STA. 103+64.2	245.4		
RT STA 103+64.2 TO RT STA 103+72.6		42	
RT STA 103+72.6 TO RT STA. 104+25.9	266.3		
RT STA 104+25.9 TO RT STA 104+37		55.5	
RT STA 104+37 TO RT STA. 106+40.4	1017.4		
RT STA 106+40.4 TO RT STA. 106+68.2	151.6		
RT STA 106+68.2 TO RT STA. 106+73.2	228.15		10.0
RT STA 106+73.2 TO RT STA. 106+79	29		18.0
RT STA 200+14.6 TO RT STA. 200+17.7	29		
RT STA 200+17.7 TO RT STA. 201+21.9	7.5		10.0
RT STA 201+21.9 TO RT STA 201+41.9		100.5	10.0
RT STA 201+41.9 TO RT STA. 201+58.2	81.6		10.0
RT STA 201+58.2 TO RT STA 201+69.7		57.5	10.0
RT STA 201+69.7 TO RT STA. 202+38.9	346.2		10.0
RT STA 202+38.9 TO RT STA. 202+43.2	27.9		
RT STA 202+43.2 TO RT STA. 202+92.4	245.8		
RT STA 202+92.4 TO RT STA. 202+95.1	24.5		
RT STA 202+95.1 TO RT STA. 203+43.2	215.3		
RT STA 203+43.2 TO RT STA. 203+63.9	103.5		
RT STA 203+63.9 TO RT STA 203+71.9		40	

PCC SIDEWALK			
LOCATION	42400200	42400300	42400800.0
	PCC SIDEWALK 5 INCH	PCC SIDEWALK 6 INCH	DETECTABLE WARNINGS
STATION	SQ FT	SQ FT	SQ FT
RT STA 203+71.9 TO RT STA. 204+39.9	36.1		
RT STA 204+39.9 TO RT STA. 204+63	115.5		
RT STA 204+63 TO RT STA. 204+71.5		42.5	
RT STA 204+71.5 TO RT STA. 204+88	82.5		
RT STA 204+88 TO RT STA. 204+90.9	15		
RT STA 204+90.9 TO RT STA. 205+12.9	176		
RT STA 205+12.9 TO RT STA. 205+24.8		59.5	
RT STA 205+24.8 TO RT STA. 205+93.4	343.5		10.0
RT STA 206+12.2 TO RT STA. 207+34.6	611.7		10.0
RT STA 207+34.6 TO RT STA. 207+84		247	
RT STA 207+84 TO RT STA. 207+93.3	46.5		
RT STA 207+93.3 TO RT STA. 207+96.6	16.7		
RT STA 207+96.6 TO RT STA. 208+62.4	329		
RT STA 208+62.4 TO RT STA 208+92.4		150	
RT STA 208+92.4 TO RT STA. 210+00.9	551		
RT STA 210+00.9 TO RT STA 210+10.8		50	
RT STA 210+10.8 TO RT STA. 211+18.2	542		10.0
RT STA 300+06.6 TO RT STA. 300+25.2	123		8.0
RT STA 300+25.2 TO RT STA. 300+81.2	224.6		12.0
RT STA 300+81.2 TO RT STA 301+10.2		120	
RT STA 301+10.2 TO RT STA. 302+52.7	692.5		
RT STA 302+93.8 TO RT STA. 304+06.5	564		
RT STA 304+48.6 TO RT STA. 304+57.8	22.5		
RT STA 304+57.8 TO RT STA. 304+73.6	79.5		
LT STA 304+66.4 TO LT STA. 304+73.6	27.2		
RT STA 304+73.6 TO RT STA. 304+78.6	59.8		10.0
LT STA 304+73.6 TO LT STA. 304+78.5	43		10.0
TOTALS =	8109	1096	168

MODEL: S:\MODEL\NAMES
FILE NAMES: S:\FILES



USER NAME = \$USER*	DESIGNED -	REVISED -
	DRAWN -	REVISED -
PLOT SCALE = \$SCALE*	CHECKED -	REVISED -
PLOT DATE = \$DATE*	DATE -	REVISED -

STATE OF ILLINOIS
DEPARTMENT OF TRANSPORTATION

SCHEDULE OF QUANTITIES			
SCALE:	SHEET	OF	SHEETS
STA.	TO	STA.	

F.A. RTE.	SECTION	COUNTY	TOTAL SHEETS	SHEET NO.
	24-00027-00-SW	VERMILION	14	8
CONTRACT NO. 91654				
ILLINOIS FED. AID PROJECT				

STORM SEWER AND STRUCTURES					
LOCATION	20800150	20800500	542A0213	60236200	60500060
	TRENCH BACKFILL	INLET AND PIPE PROTECTION	PIPE CULVERTS, CLASS A, TYPE 1 8"	INLETS TYPE A, TYPE 8 GRATE	REMOVING INLETS
	CU YD	EACH	FOOT	EACH	EACH
LT STA 301+50.45		1		1	1
RT STA 301+44.94		1		1	
RT STA 301+44.94 TO LT STA 301+50.45	2.9		22		
TOTALS =	2.9	2	22	2	1



SIGNAGE					
STATION	72000100		72800100	X7200043	X1400326
	SIGN PANEL TYPE 1		TELESCOPING STEEL SIGN SUPPORT	RADAR SPEED SIGN	RRFB ASSEMBLY (COMPLETE)
	SQ FT	TYPE	FOOT	EACH	EACH
21.1' RT STA 4+06.4	5.0	20 MPH	16	1	
17.0' RT STA 5+56.3					1
20.1' LT STA 5+56.5					1
18.6' LT STA 6+81.7	5.0	20 MPH	16	1	
TOTALS =	10.0	0	32	2	2

CURB AND GUTTER		
LOCATION	44000500	60603900
	COMBINATION CURB AND GUTTER REMOVAL	COMBINATION CURB AND GUTTER TYPE B 6.12 (ABUTTING EXISTING PAVEMENT)
	FOOT	FOOT
RT STA 106+67.9 TO RT STA 106+72.8	40	47
RT STA 200+15.9 TO RT STA 200+19.6	12	13
TOTALS =	52	60

AGGREGATE SURFACE COURSE	
LOCATION	40200800
	AGG SURFACE COURSE, TYPE B
STATION	TON
RT STA 102+88.9 TO RT STA. 103+15.2	3.5
RT STA 104+25.9 TO RT STA 104+37	1.5
RT STA 203+63.9 TO RT STA 203+71.9	1.1
RT STA 204+63 TO RT STA. 204+71.5	1.1
RT STA 205+12.9 TO RT STA. 205+24.8	1.6
RT STA 207+34.6 TO RT STA. 207+84	3.6
RT STA 208+62.4 TO RT STA 208+92.4	4.0
RT STA 210+00.9 TO RT STA 210+10.8	1.3
RT STA 300+81.2 TO RT STA 301+10.2	4.0
TOTALS =	21.7

SEEDING	
LOCATION	X2500900
	SEEDING, CLASS 1 (SPECIAL)
	ACRE
STA 102+39 TO STA 106+65	0.04
STA 200+15 TO STA 205+95	0.06
STA 206+10 TO STA 209+25	0.02
STA 209+25 TO STA 211+15	0.02
STA 300+10 TO STA 302+50	0.02
STA 302+95 TO STA 304+75	0.02
TOTALS =	0.2

PAVEMENT MARKINGS	
LOCATION	78009006
	MODIFIED URETHANE PAVEMENT MARKING - LINE 6"
	FOOT
STA 102+47.7 TO STA 102+53.7	61.0
STA 106+78.1 TO STA 200+18.1	62.0
STA 205+93.4 TO STA 206+12.2	36.9
STA 211+10.6 TO STA 300+06.9	75.0
STA 302+41.4 TO STA 302+93.8	93.0
STA 304+05.2 TO STA 304+58.9	96.0
TOTALS =	423.9

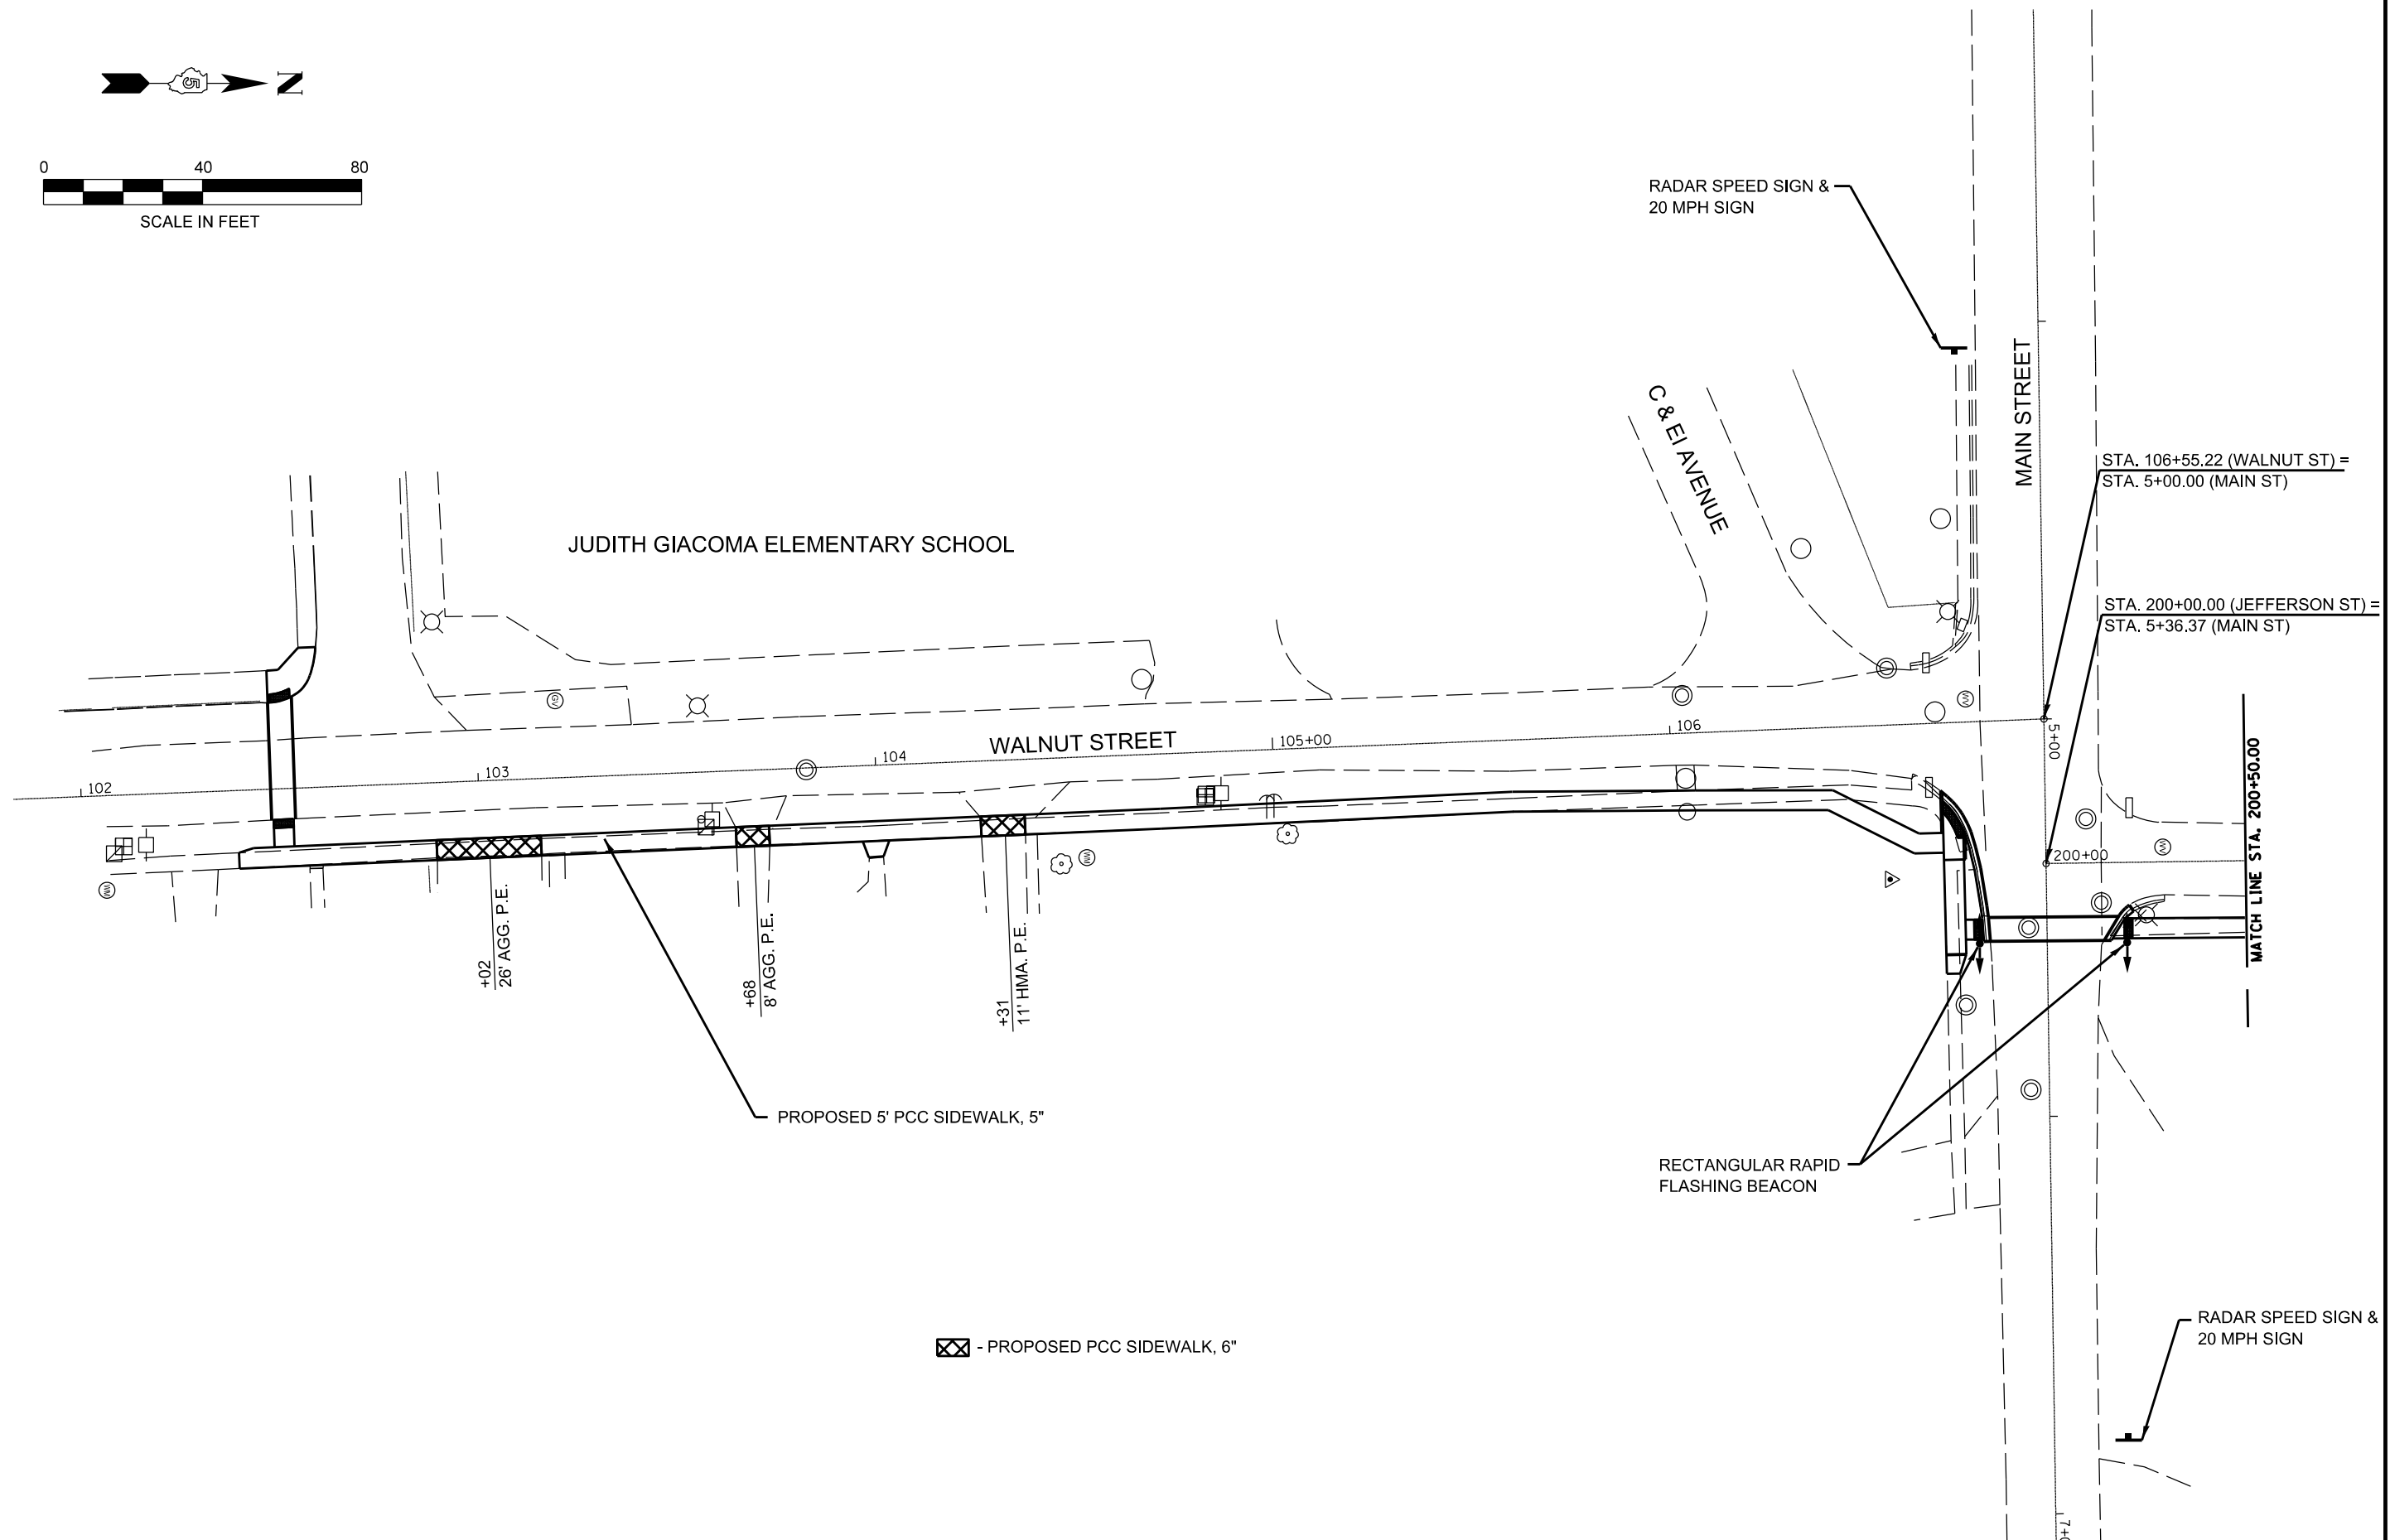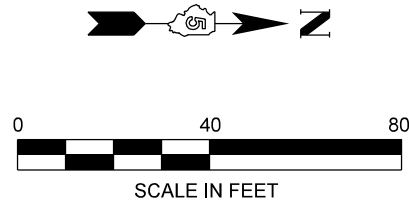

MODEL: S:\MODEL\NAMES
FILE NAME: ST-113



USER NAME = \$USER\$	DESIGNED -	REVISED -
PLOT SCALE = \$SCALE\$	DRAWN -	REVISED -
PLOT DATE = \$DATE\$	CHECKED -	REVISED -
	DATE -	REVISED -



DESIGNED -	REVISED -
DRAWN -	REVISED -
CHECKED -	REVISED -
DATE -	REVISED -

DESIGNED -	REVISED -
DRAWN -	REVISED -
CHECKED -	REVISED -
DATE -	REVISED -

STATE OF ILLINOIS DEPARTMENT OF TRANSPORTATION

PLAN SHEET - WALNUT STREET			
SCALE:	SHEET	OF	SHEETS
STA.	TO	STA.	

F.A. RTE.	SECTION	COUNTY	TOTAL SHEETS	SHEET NO.
	24-00027-00-SW	VERMILION	14	10
CONTRACT NO. 91654				
ILLINOIS FED. AID PROJECT				

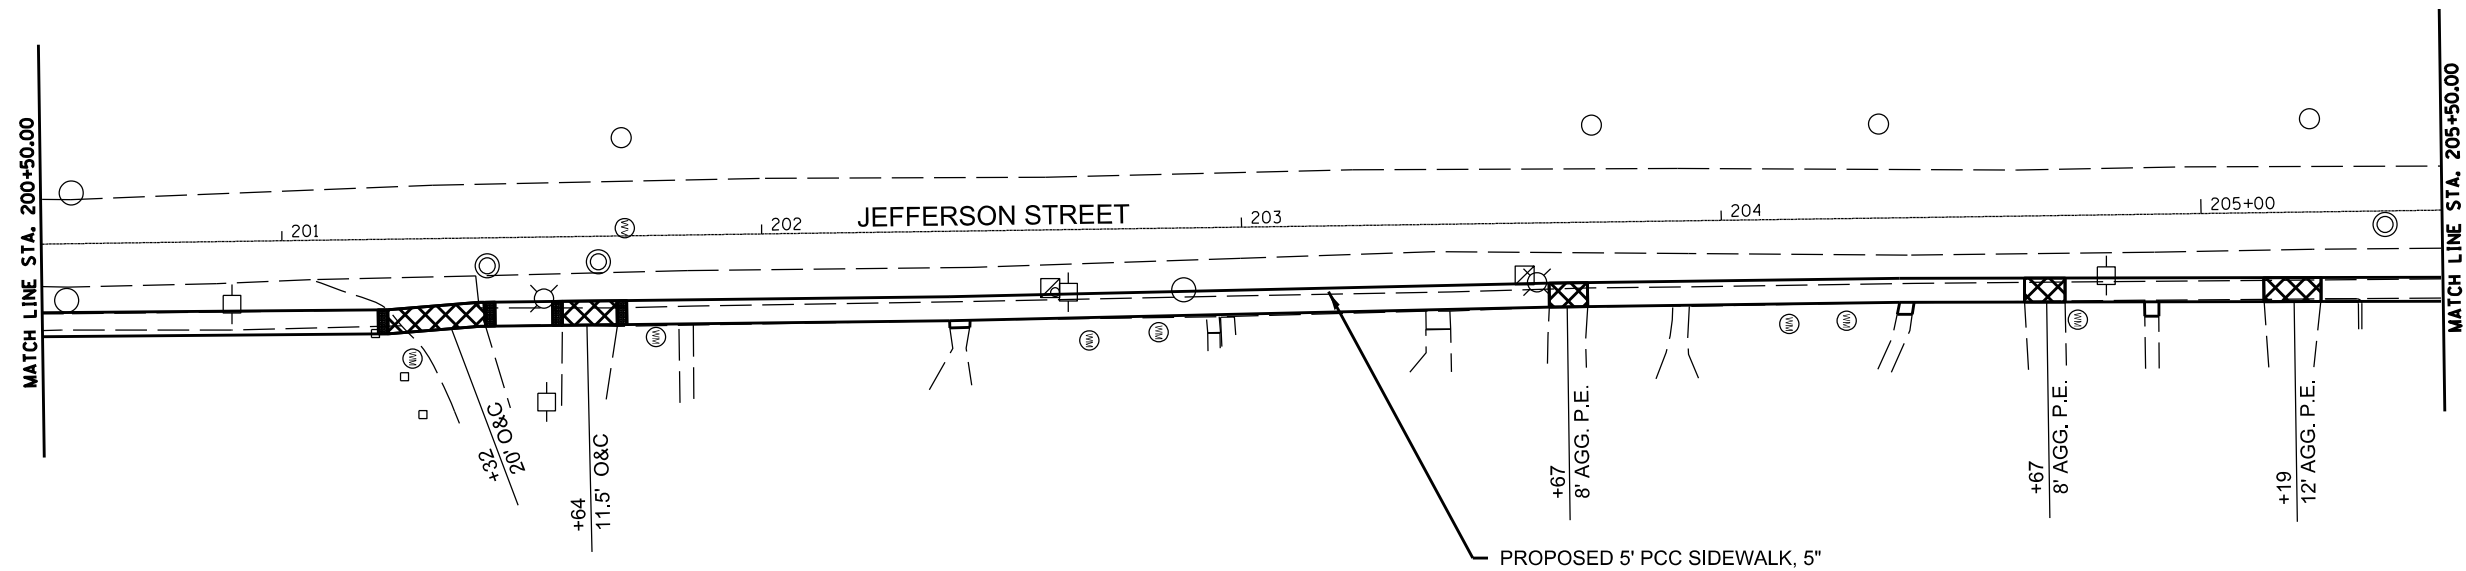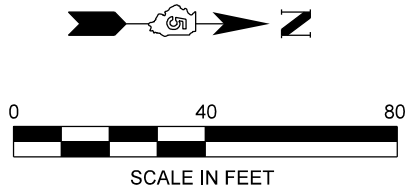

▣ - PROPOSED PCC SIDEWALK, 6"

MODEL: S:\MODEL\NAMES
FILE NAME: S:\JEFF





USER NAME = \$USER\$	DESIGNED -	REVISED -
	DRAWN -	REVISED -
PLOT SCALE = \$SCALE\$	CHECKED -	REVISED -
PLOT DATE = \$DATE\$	DATE -	REVISED -

STATE OF ILLINOIS
DEPARTMENT OF TRANSPORTATION

PLAN SHEET - JEFFERSON STREET			
SCALE:	SHEET	OF SHEETS	STA. TO STA.

F.A. RTE.	SECTION	COUNTY	TOTAL SHEETS	SHEET NO.
	24-00027-00-5W		14	11
ILLINOIS FED. AID PROJECT				CONTRACT NO. 91654

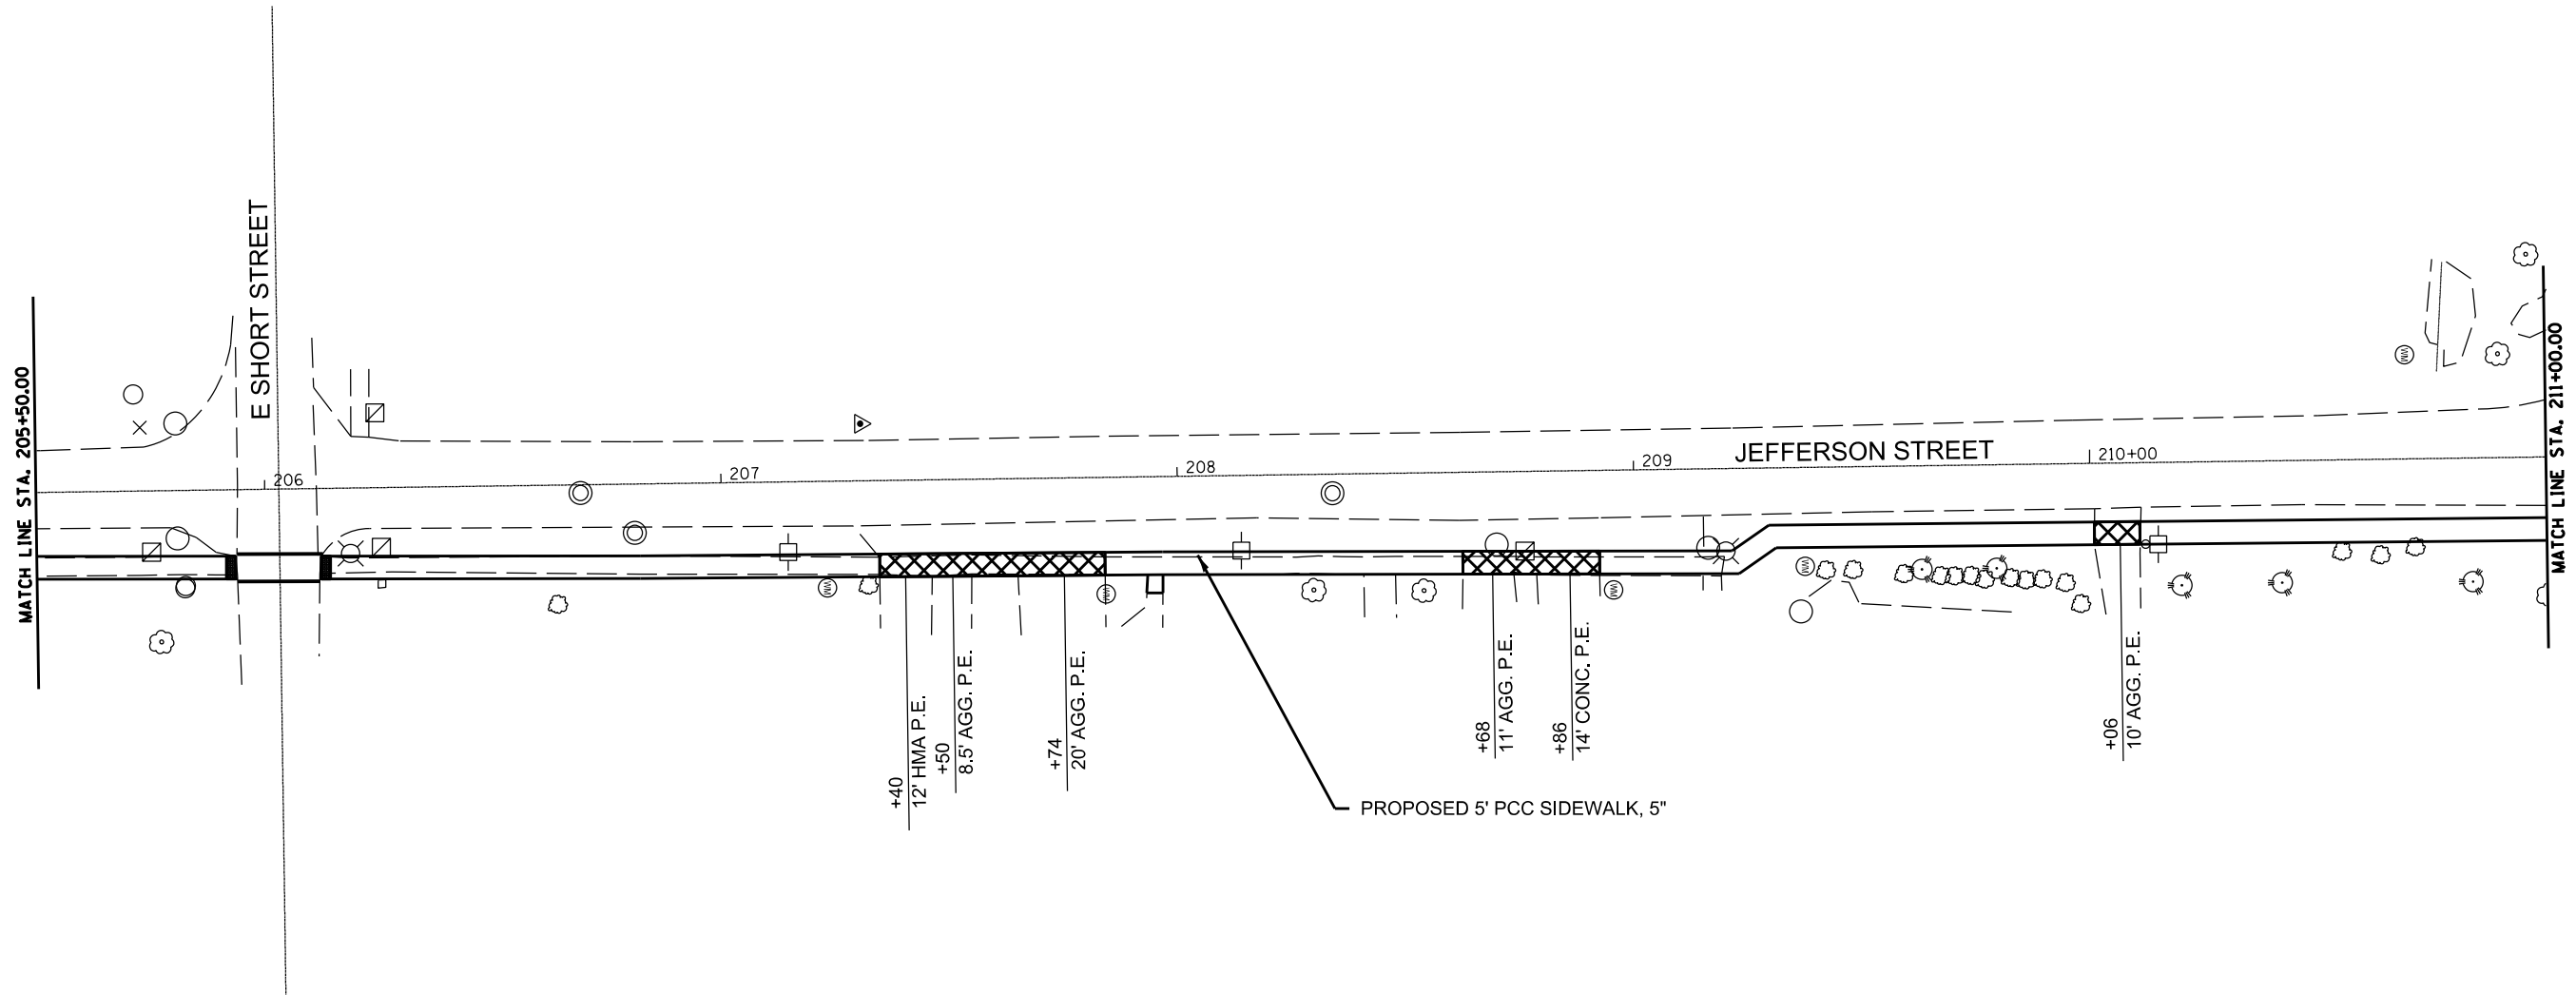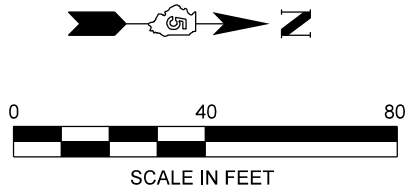

▨ - PROPOSED PCC SIDEWALK, 6"

MODEL: S:\MODEL\NAMES
FILE NAME: S:\FILES





USER NAME = \$USER*	DESIGNED -	REVISED -
	DRAWN -	REVISED -
PLOT SCALE = \$SCALE*	CHECKED -	REVISED -
PLOT DATE = \$DATE*	DATE -	REVISED -

STATE OF ILLINOIS
DEPARTMENT OF TRANSPORTATION

PLAN SHEET - JEFFERSON STREET

SCALE:	SHEET	OF	SHEETS	STA.	TO STA.
--------	-------	----	--------	------	---------

F.A. RTE.	SECTION	COUNTY	TOTAL SHEETS	SHEET NO.
	24-00027-00-SW	VERMILION	14	12
CONTRACT NO. 91654				
ILLINOIS FED. AID PROJECT				

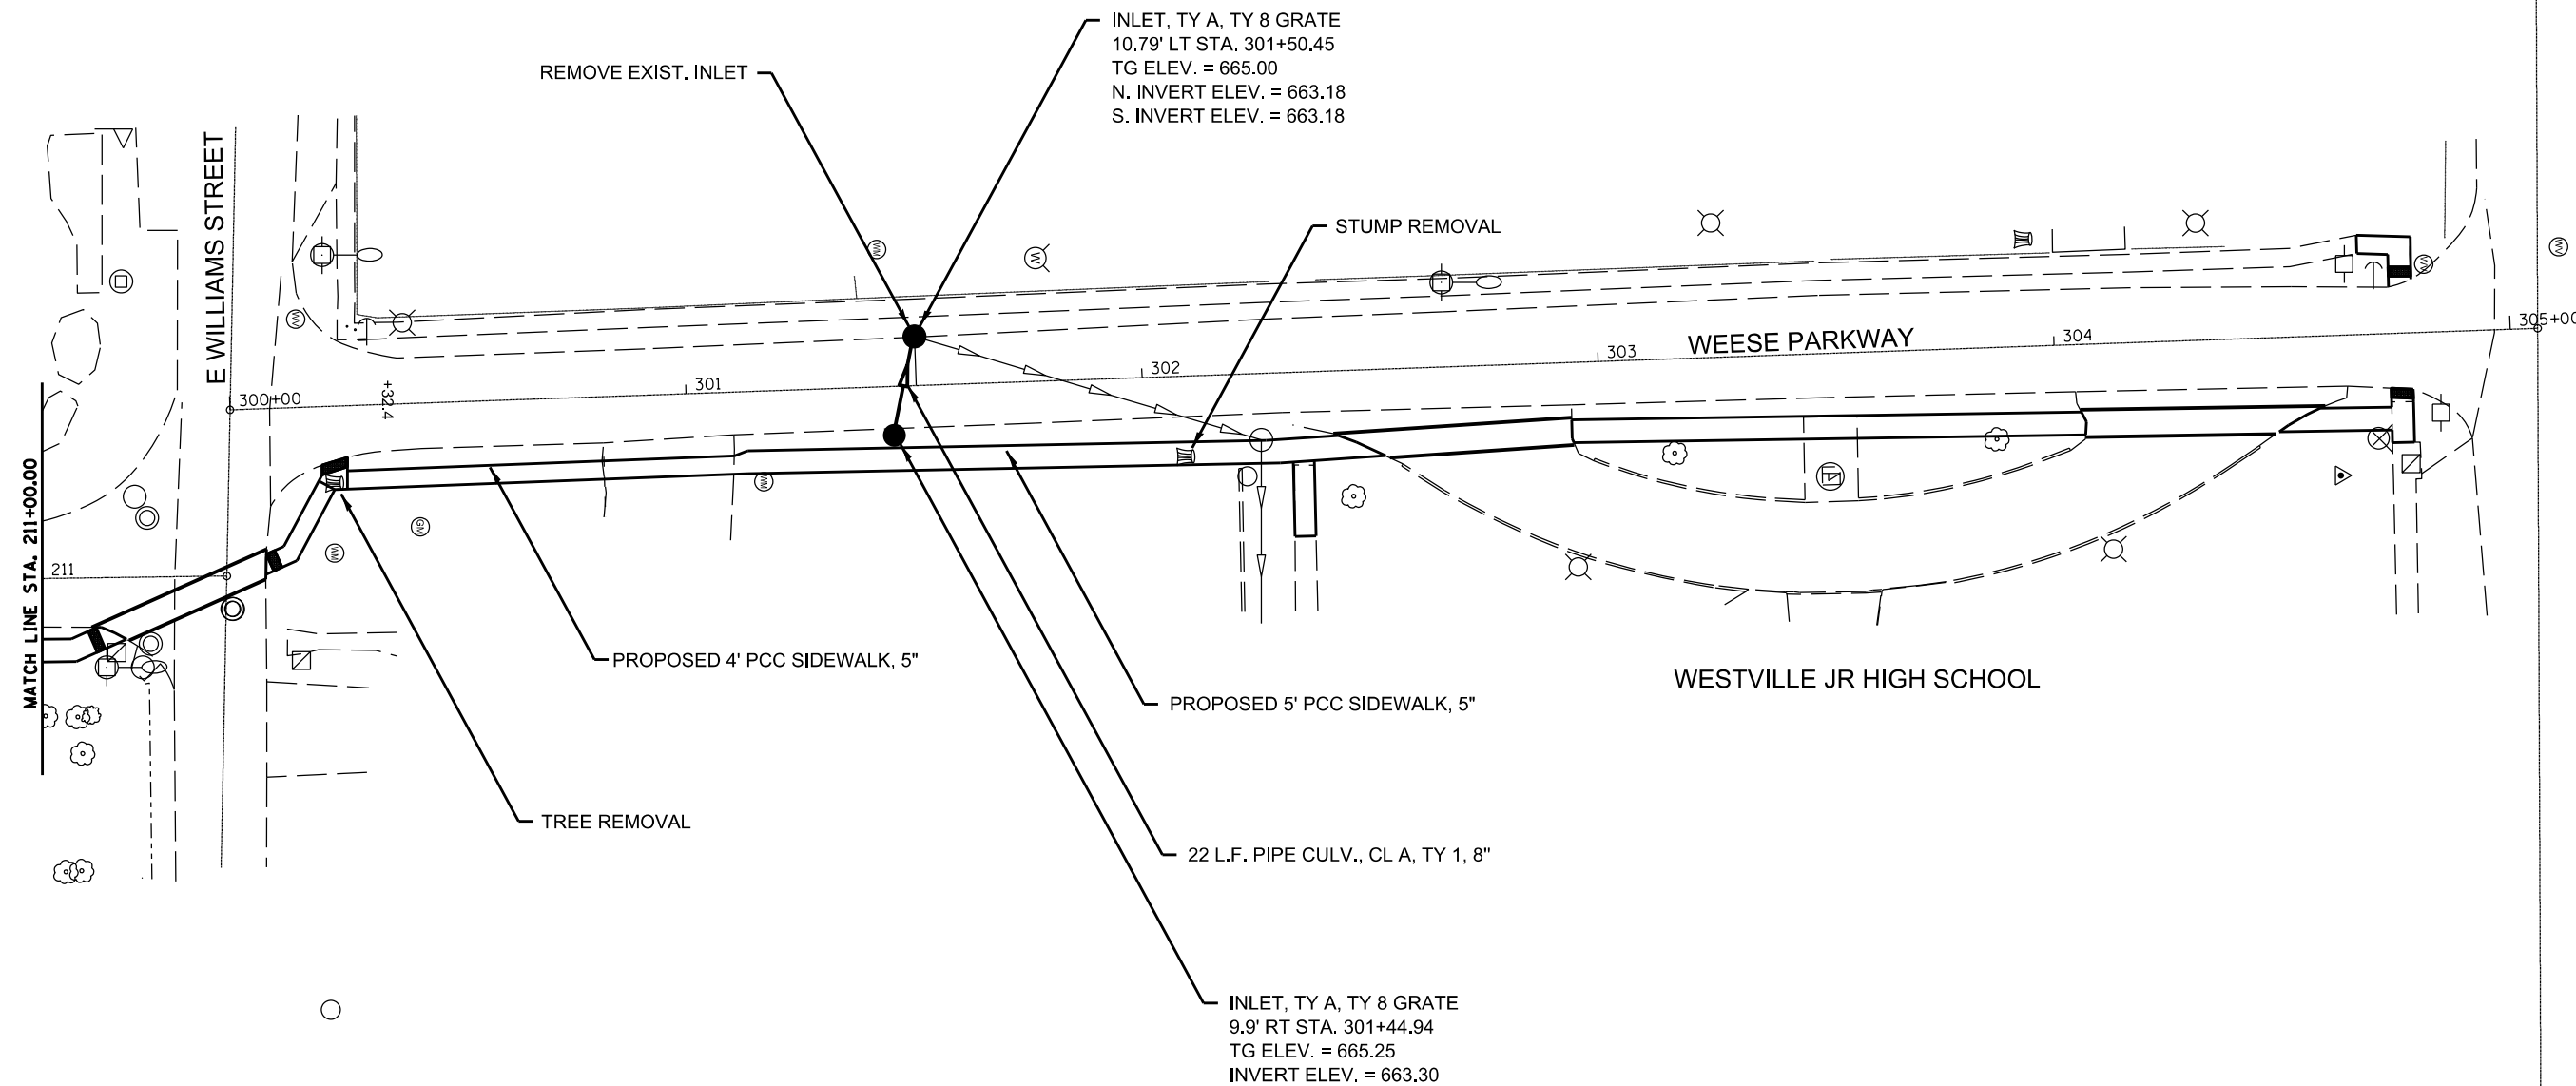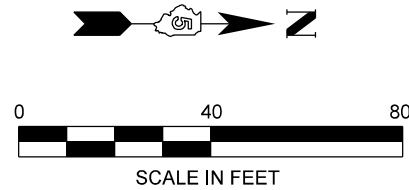

▣ - PROPOSED PCC SIDEWALK, 6"

MODEL: SUBDELNAMES
FILENAMES: STYLES




USER NAME = \$USER\$	DESIGNED -	REVISED -
	DRAWN -	REVISED -
PLOT SCALE = \$SCALE\$	CHECKED -	REVISED -
PLOT DATE = \$DATE\$	DATE -	REVISED -

STATE OF ILLINOIS
DEPARTMENT OF TRANSPORTATION

PLAN SHEET - WEESE PARKWAY

SCALE:	SHEET	OF	SHEETS	STA.	TO STA.
--------	-------	----	--------	------	---------

F.A. RTE.	SECTION	COUNTY	TOTAL SHEETS	SHEET NO.
	24-00027-00-5W	VERMILION	14	13
CONTRACT NO. 91654				
ILLINOIS FED. AID PROJECT				

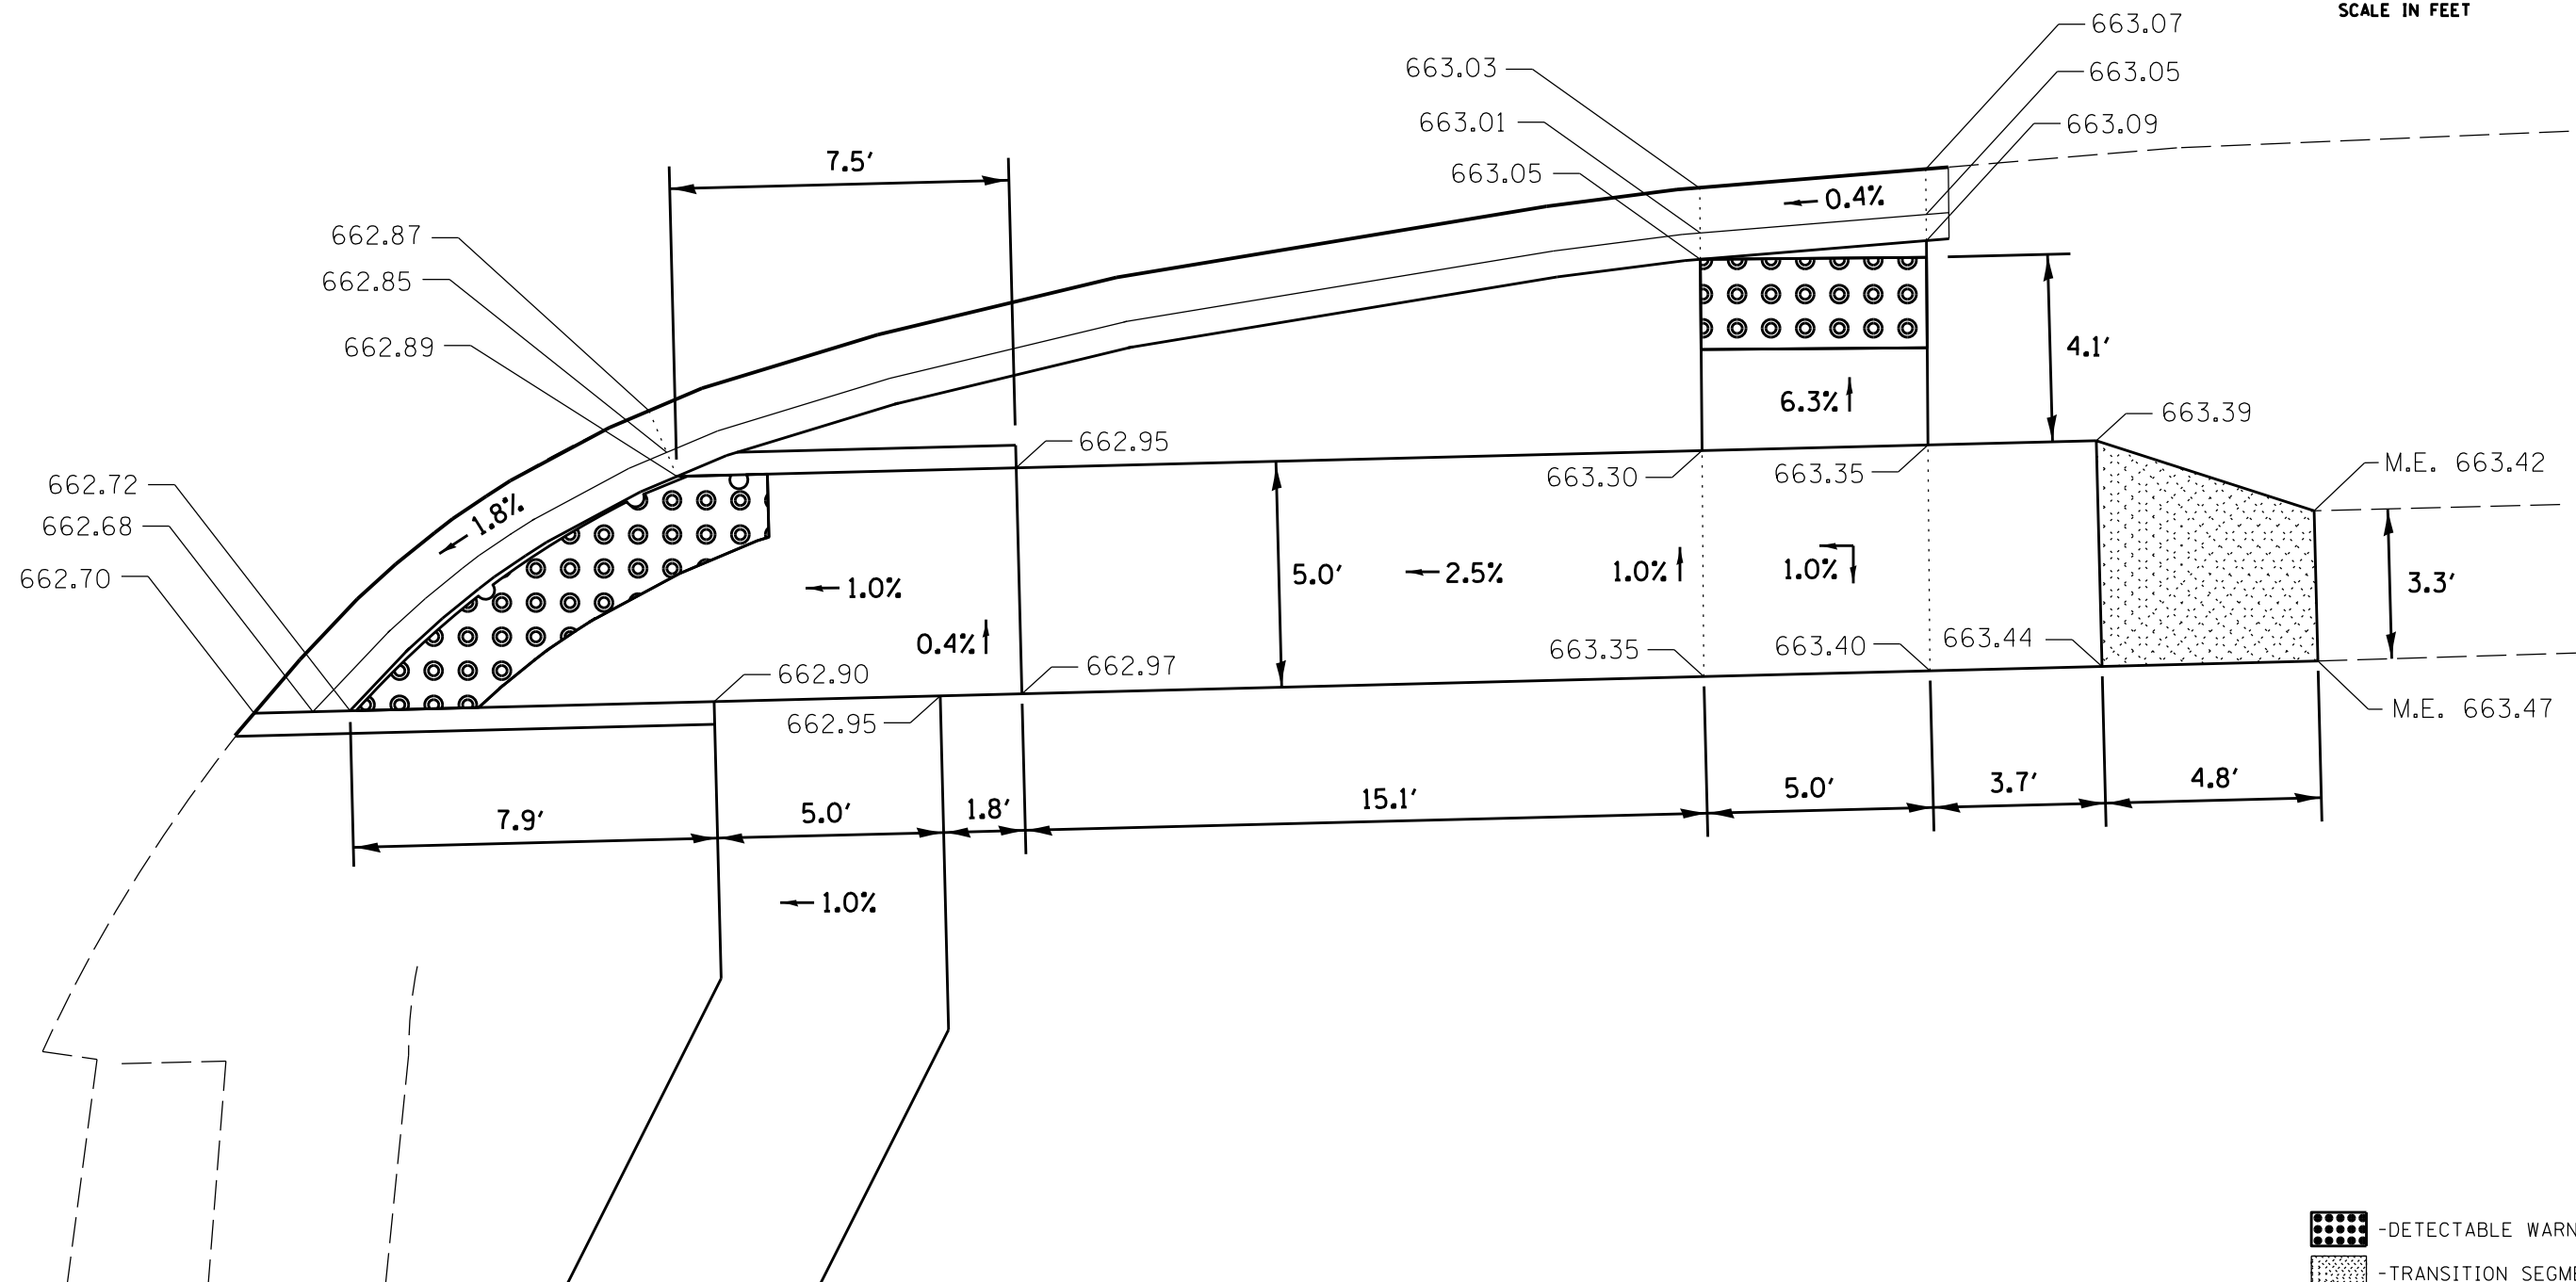

- DETECTABLE WARNINGS
- TRANSITION SEGMENT
- M.E. -MATCH EXISTING
- XXX.XX -PROPOSED ELEVATION

MODEL: SUPPLEMENTAL
FILE NAME: 91654.DWG



USER NAME = *USER*	DESIGNED -	REVISED -
	DRAWN -	REVISED -
PLOT SCALE = *SCALE*	CHECKED -	REVISED -
PLOT DATE = *DATE*	DATE -	REVISED -

STATE OF ILLINOIS
DEPARTMENT OF TRANSPORTATION

ADA DETAILS
SE CORNER OF WALNUT & MAIN

SCALE: SHEET OF SHEETS STA. TO STA.

F.A. RTE.	SECTION	COUNTY	TOTAL SHEETS	SHEET NO.
	24-00027-00-SW	VERMILION	14	14
CONTRACT NO. 91654				
ILLINOIS FED. AID PROJECT				