
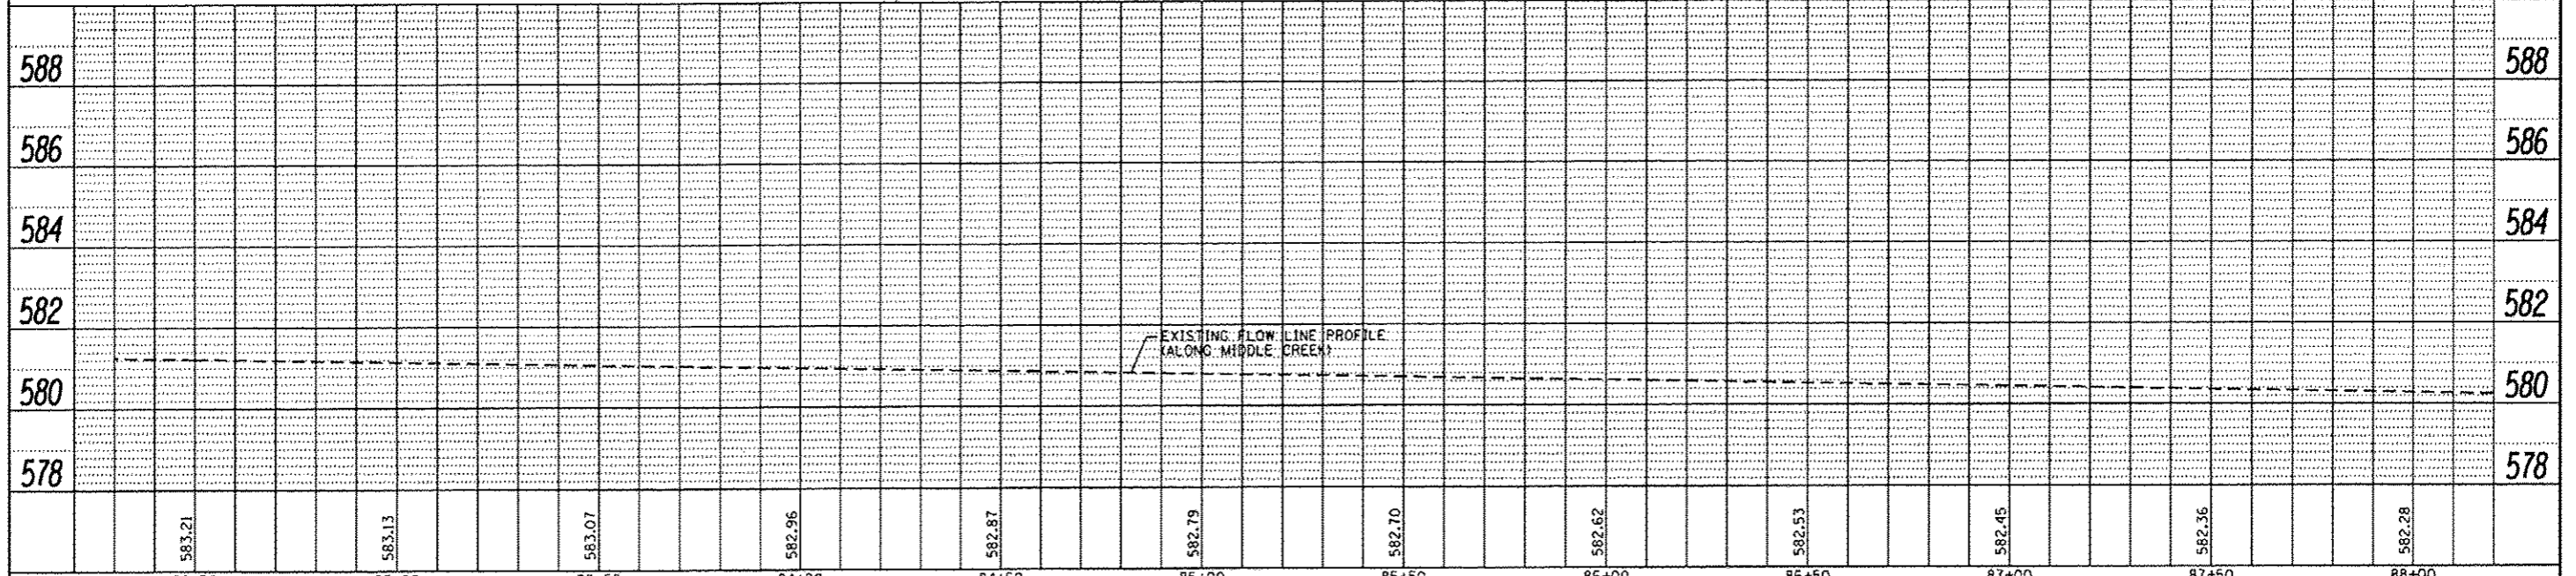
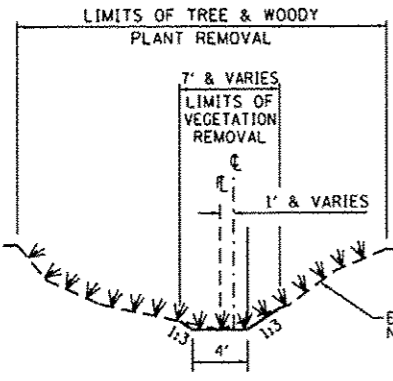


DATE	
BY	
DESIGNED	
DRAWN	
CHECKED	
DATE	
PROJECT	
NO.	
FILE NAME	

DATE	
BY	
DESIGNED	
DRAWN	
CHECKED	
DATE	
PROJECT	
NO.	
FILE NAME	

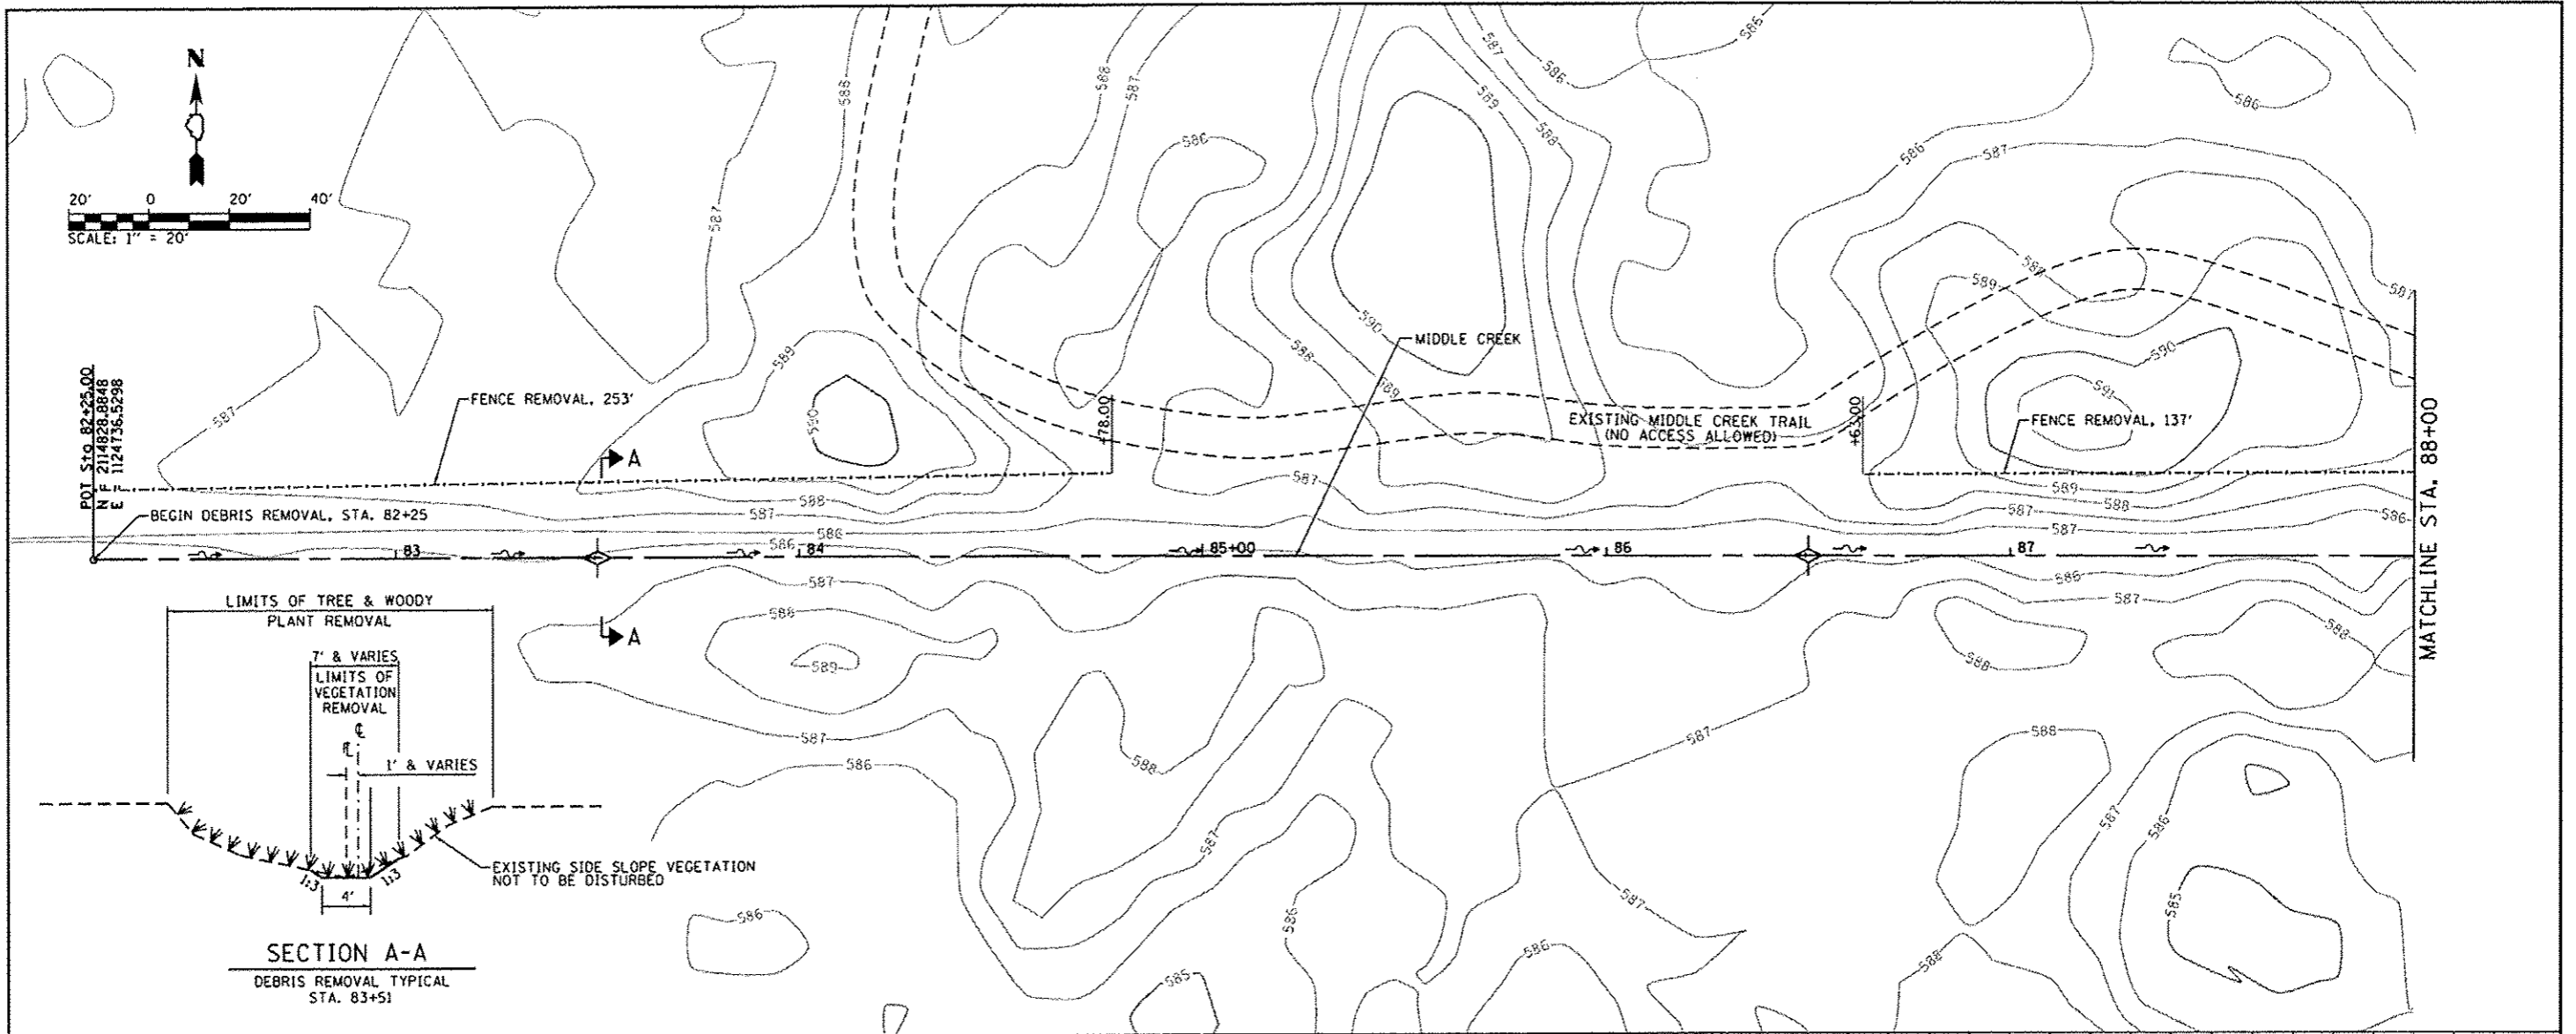

FILE NAME	USER NAME	DESIGNED	REVISED	PLAN AND PROFILE - MIDDLE CREEK - ELEMENT 2		F.A.P. RTE.	SECTION	COUNTY	TOTAL SHEETS	SHEET NO.
L:\1707\110681\10_7\0\au\CA00_Sheets\E2-01.PMP_MCK.dgn	Matt Overbay	MJO	MJO	IDNR ILLINOIS BEACH STATE PARK		N/A	PARK ROADS	LAKE	60	28
PLOT SCALE	CHECKED	REVISOR	DATE	SCALE: 1" = 7' SHEET OF SHEETS STA. TO STA.		IDNR NO. 2-12-010		CONTRACT NO. 46250		ILLINOIS FED. AID PROJECT
40,0000 / 1"	SPH	SPH	2/1/2013							

STATE OF ILLINOIS
DEPARTMENT OF TRANSPORTATION