
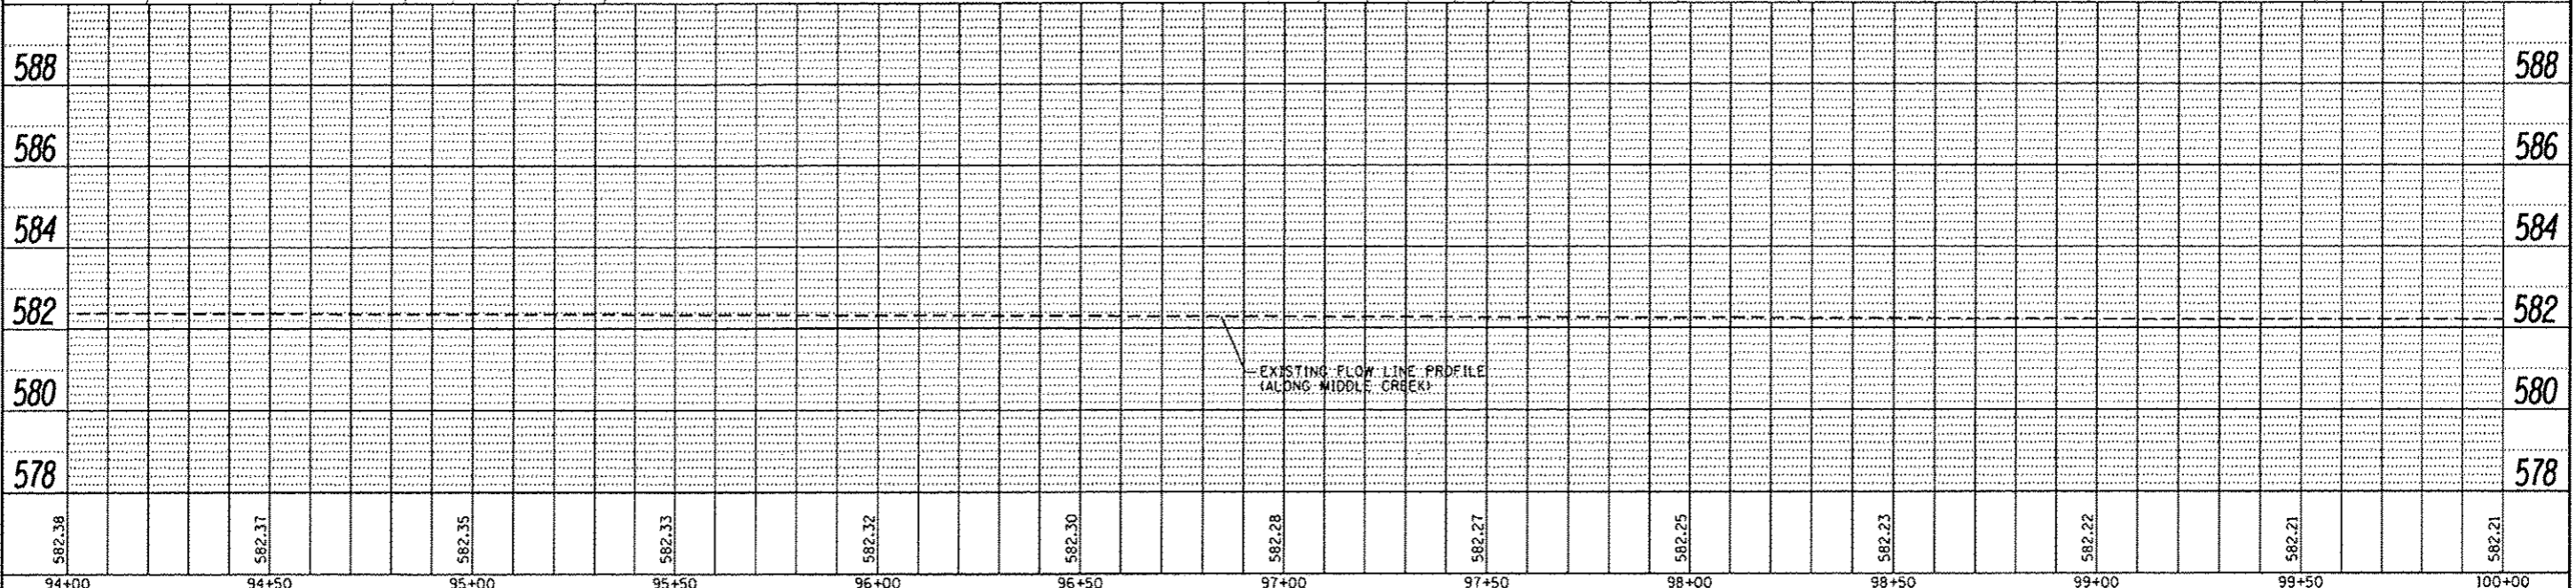
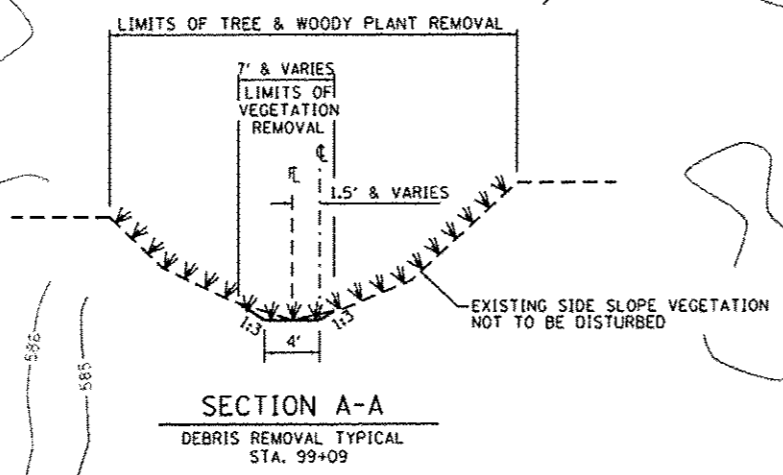


DATE	
BY	
PROJECT	
PROJ. NO.	
NOTE BOOK NO.	
FILE NAME	

DATE	
BY	
PROJECT	
PROJ. NO.	
NOTE BOOK NO.	
FILE NAME	

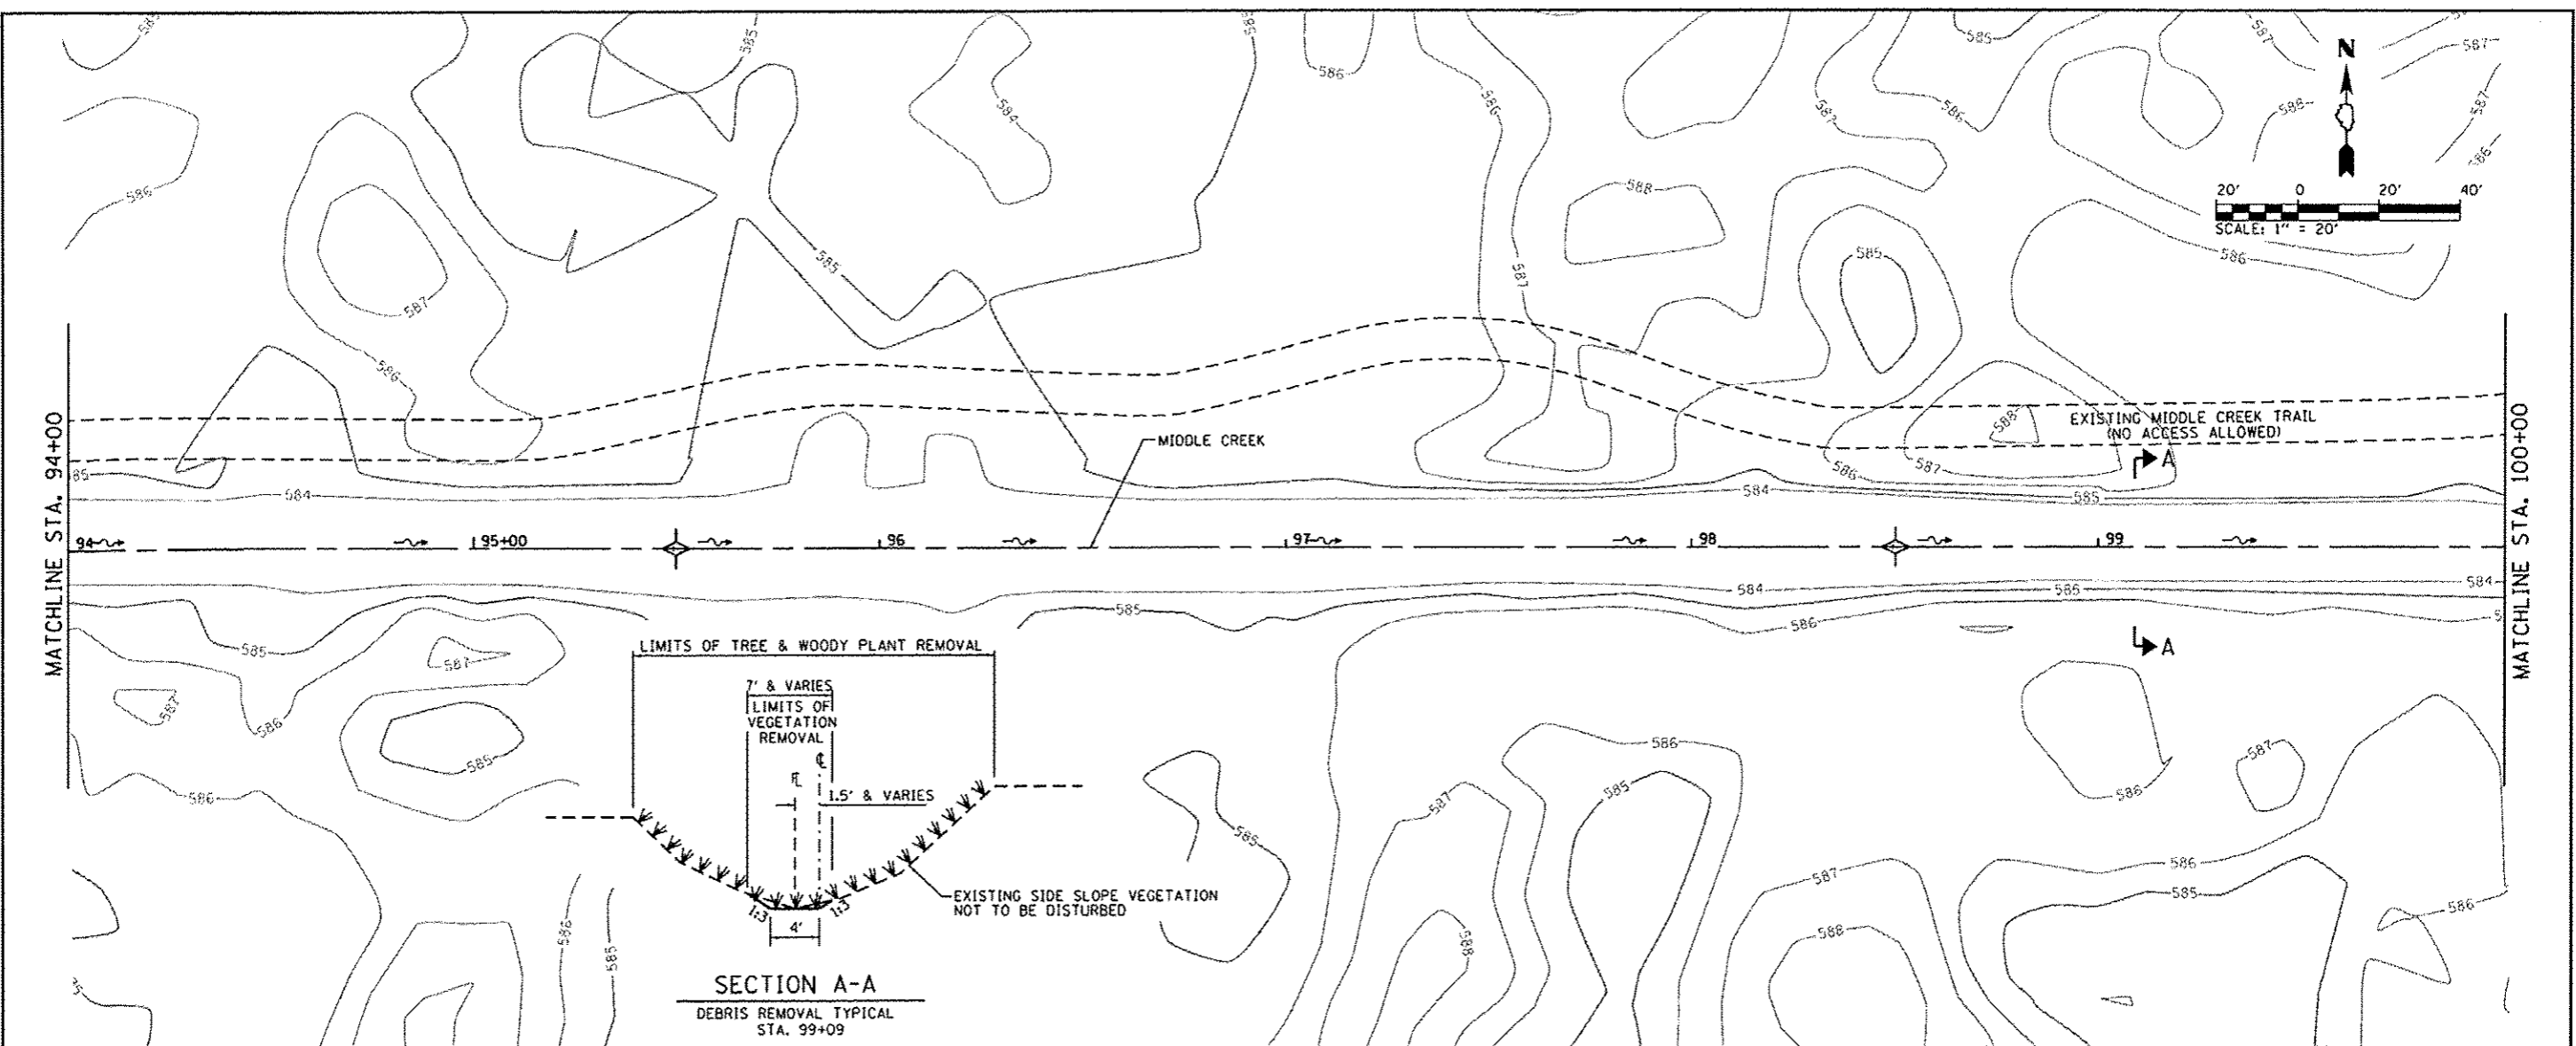

FILE NAME	USER NAME	DESIGNED	REVISED	STATE OF ILLINOIS		PLAN AND PROFILE - MIDDLE CREEK - ELEMENT 2		F.A.P. RTE.	SECTION	COUNTY	TOTAL SHEETS	SHEET NO.
L:\11007\1106618\10_7\10-ar\CA00_Sheets\E2-03_P&P_H0C.dgn	Matt Overbey	MJO		DEPARTMENT OF TRANSPORTATION		IDNR ILLINOIS BEACH STATE PARK		N/A	PARK ROADS	LAKE	60	30
Default	PLOT SCALE	CHECKED	REVISED	SCALE:		SHEET 3 OF 7 SHEETS STA. TO STA.		IDNR NO. 2-12-010 CONTRACT NO. 46250				
	48.8888' / in.	SPH						ILLINOIS FED. AID PROJECT				
	2/1/2013	2/1/2013										